


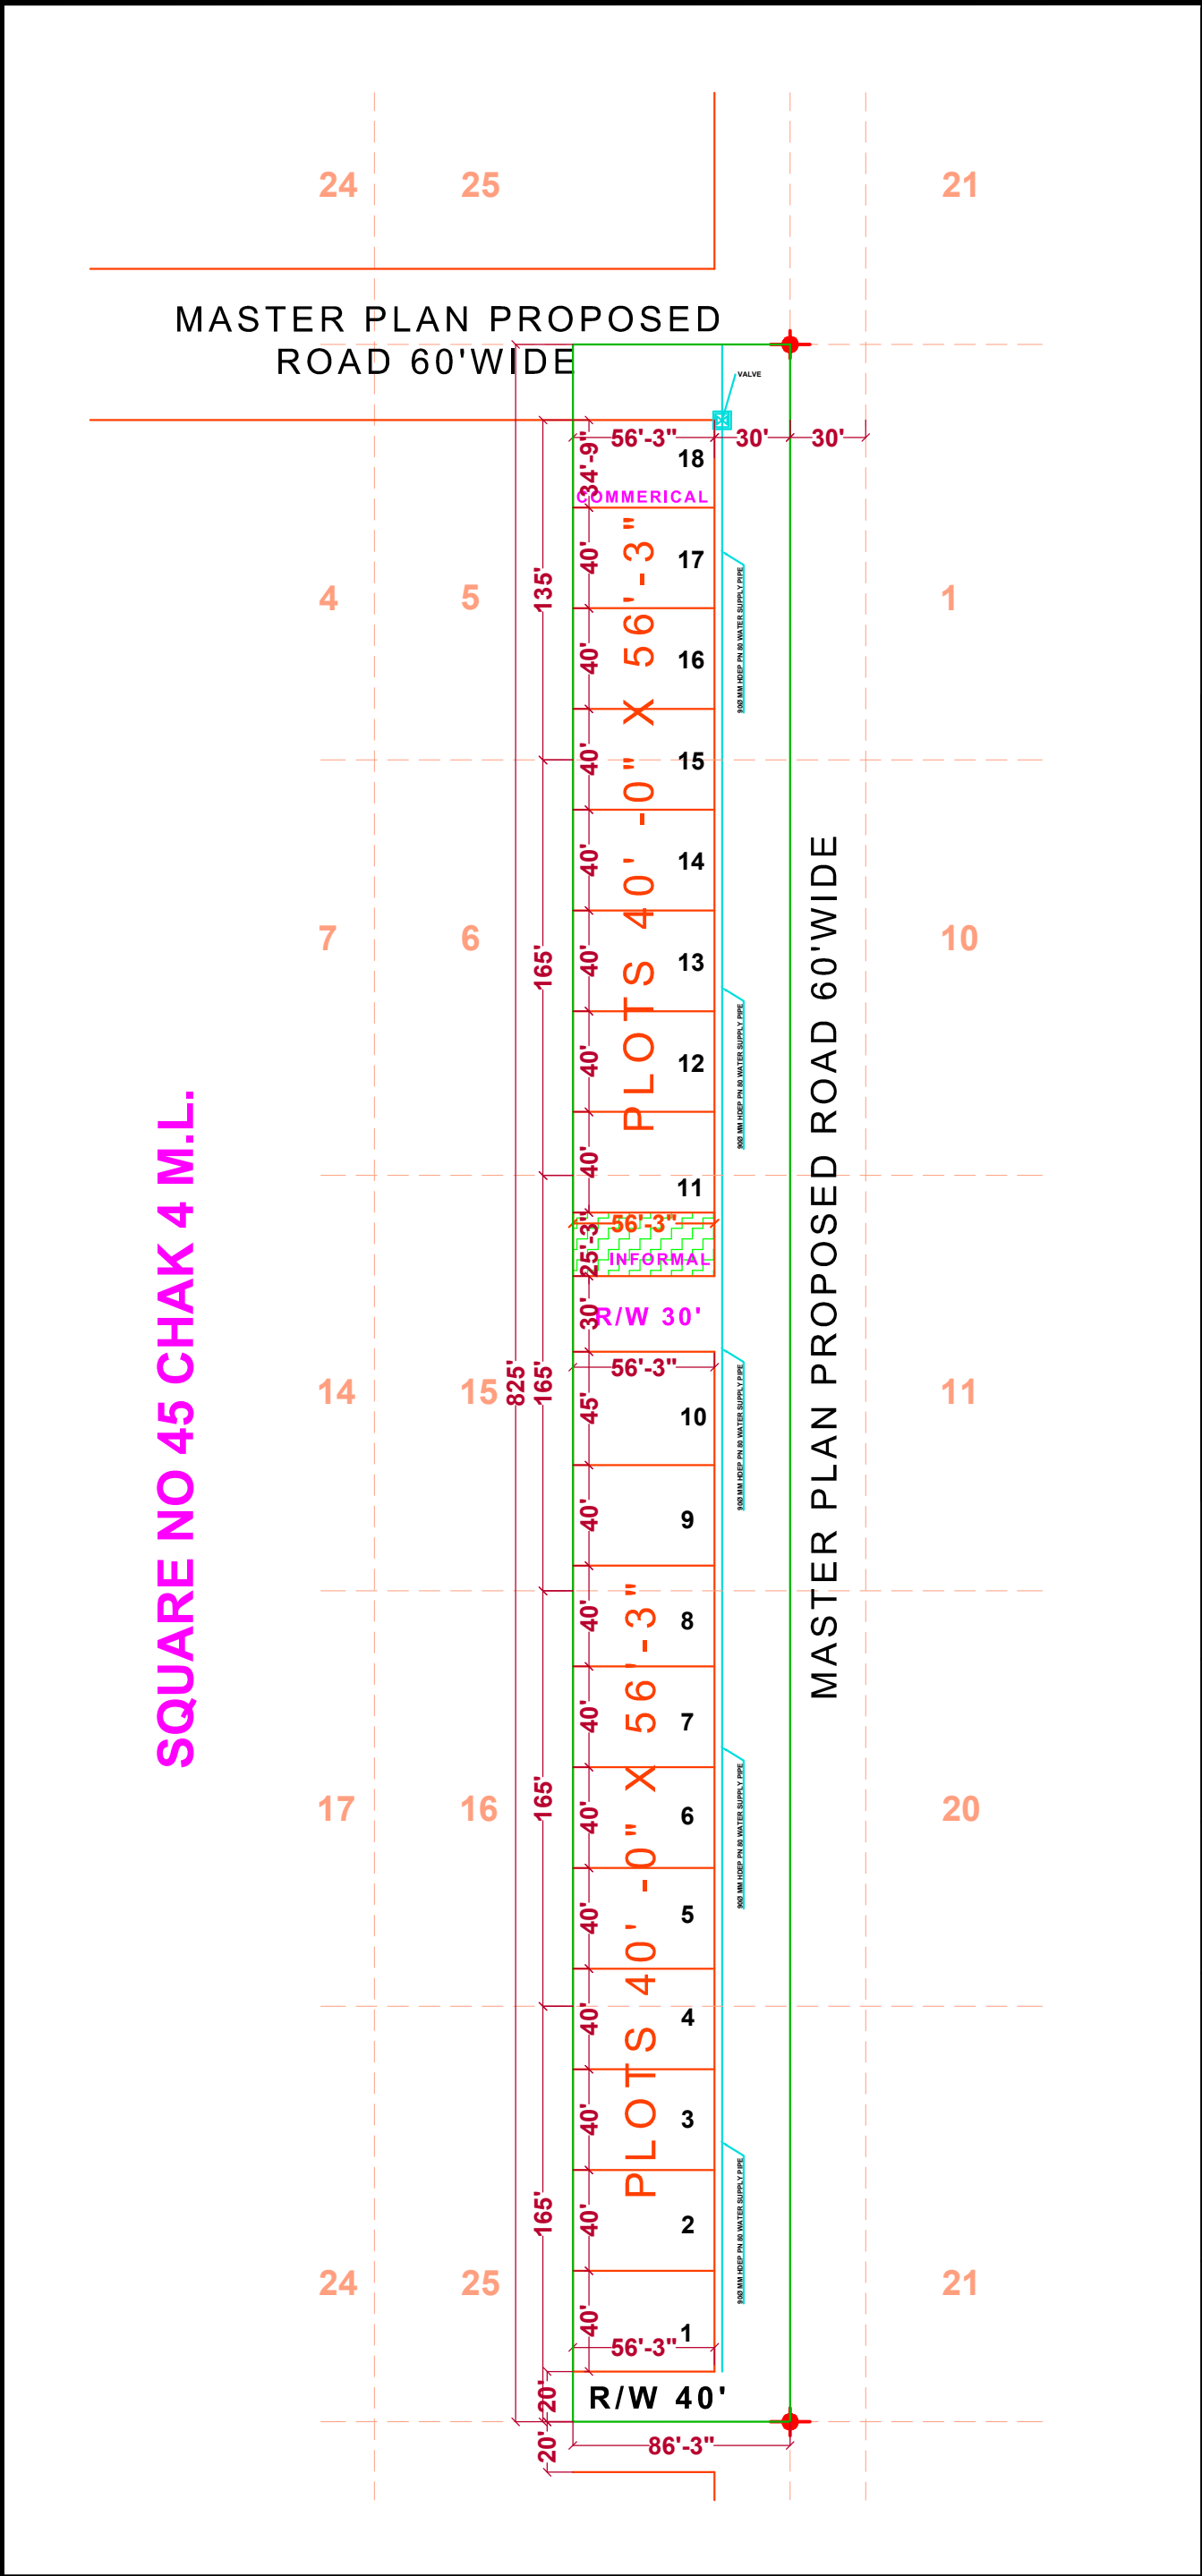

REF.

WATER SUPPLY PIPE

VALVE

PROJECT TITLE:-

SHREENATH  
ENCLAVE  
GOLDEN LINE

DRAWING TITLE:-  
WATER SUPPLY LINE  
LAYOUT PLAN

DATE:-  
21/5/2025

DETAILED BY :-  
Er. SOHAN

Er.Dharamveer(civil)  
Regd. No. 1926  
Municipal Council,SGNR  
Mob8559999499

N

W

E

S

LAYOUT PLAN OF KILLA NO. 5,6,15,16,25(EACH PART) SQUARE NO. 45 CHAK 4 ML AT Teh. & Dist. SRI GANGANAGAR (RAJASTHAN)