

BLOCK- B

WATER SUPPLY DRAWNING & RAIN WATER DRAWNING


1st, 2nd STILT FLOOR, TYPICAL FLOOR (G+9) & TERRACE FLOOR

RESIDENTIAL FLATS PLAN FOR
SAMBHAVNATH COMPLEX LIMITED
DIRECTOR SHRI ROSHAN LAL
S/O SHRI BHERU LAL JAIN (NAGDA)
AT PLOT NO. 1. KH.NO. 208,209,
TO 220,222 TO 224,226,228 TO 230
REVENUE VILLAGE SAVINA KHEDA
UDAIPUR (RAJ.)

BUILDING APPROVAL THROUGH
U.I.T. UDAIPUR LETTER NO.
F-7 ()/UIT/B-PLAN/MISC/2012/3652
DATE :-30/10/2013
F-7 ()/UIT/B-PLAN/MISC/2016/3661
DATE :-28/07/2017


1st STILT + 2nd STILT + G + 9th FLOOR

TERRACE FLOOR WATER TANK DETAIL

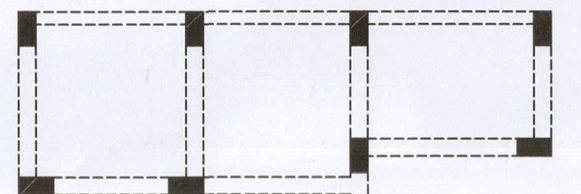

STAIR


COMPANY - OXYGEN SHINE
WATER TANK - CAPACITY
5000X6 = 30,000.00 LT.
HT. 6'4", DIA = 5'6"

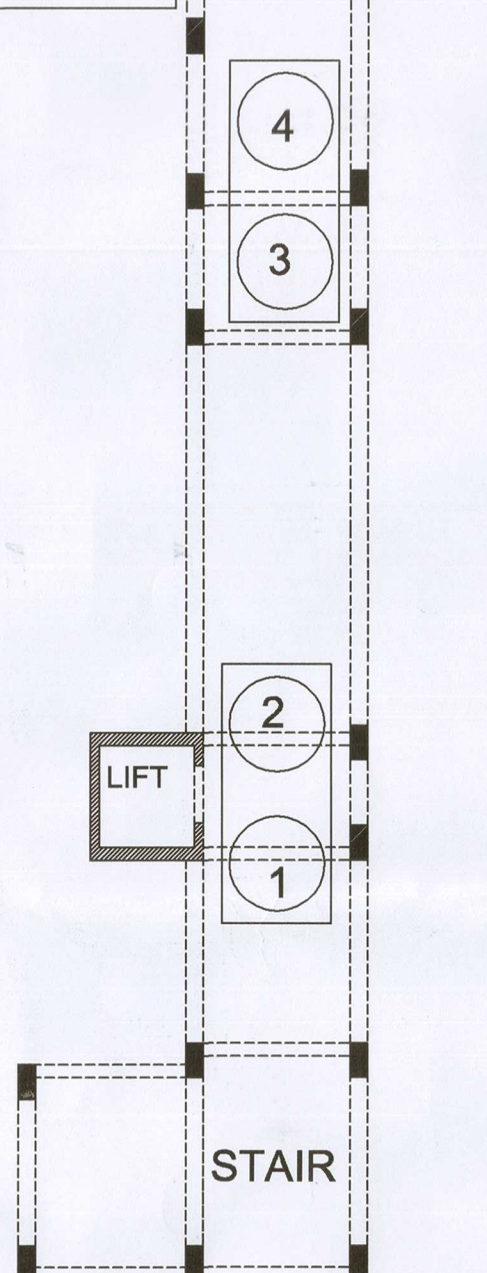


Mahendra Singh
MAHENDRA SINGH
B. Tech Civil (Hons.)
Chartered Engineer, Reg. No.: AM3008498
Chartered Structural Engineer
Reg. No.: CE/ISE/LM/111171-22
303, M.M. Complex, Nr. Newar Motors
Udaipur, UDAIPUR (Raj.)
Mob.: 7728027589

Upendra Tater
UPENDRA TATER
Architect
Council of Architecture
Reg. No. CA/91/14369
7, New Bhopalpur, UDAIPUR
Mobile No.: 9414163254


SIG. OF APPLICANT SIG. OF ARCHITECT

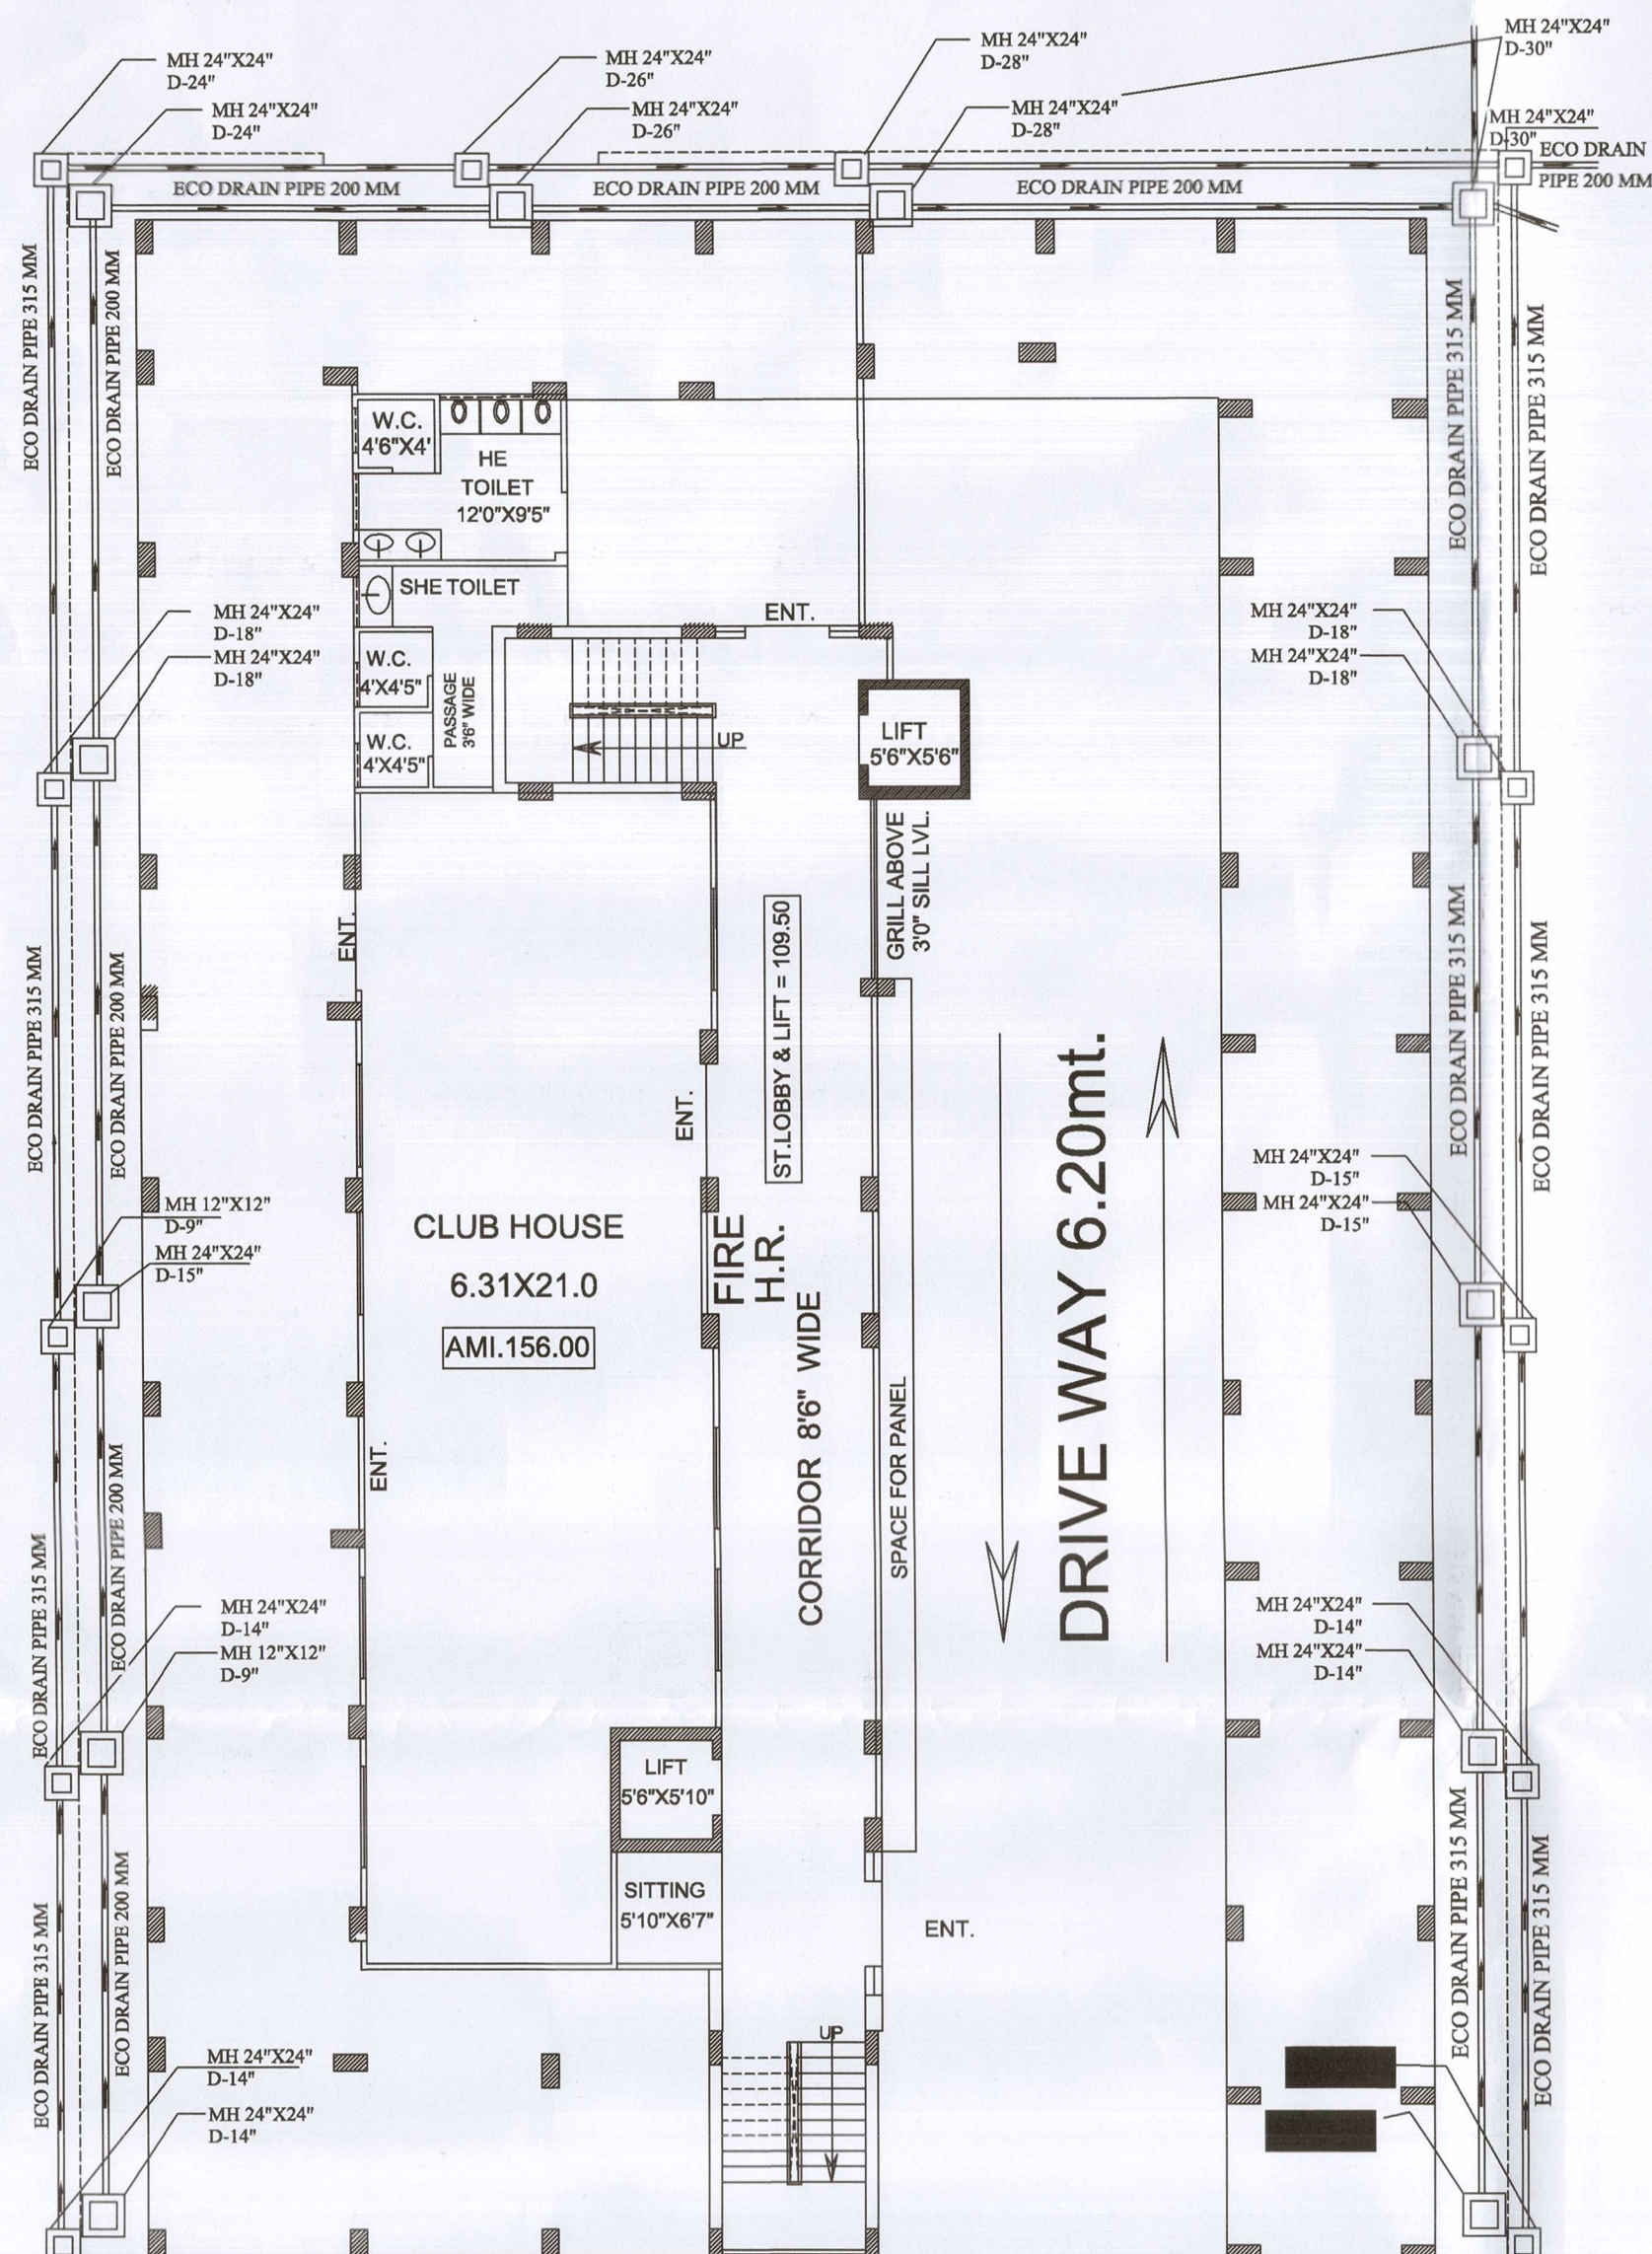


FIRST STILT FLOOR PLAN

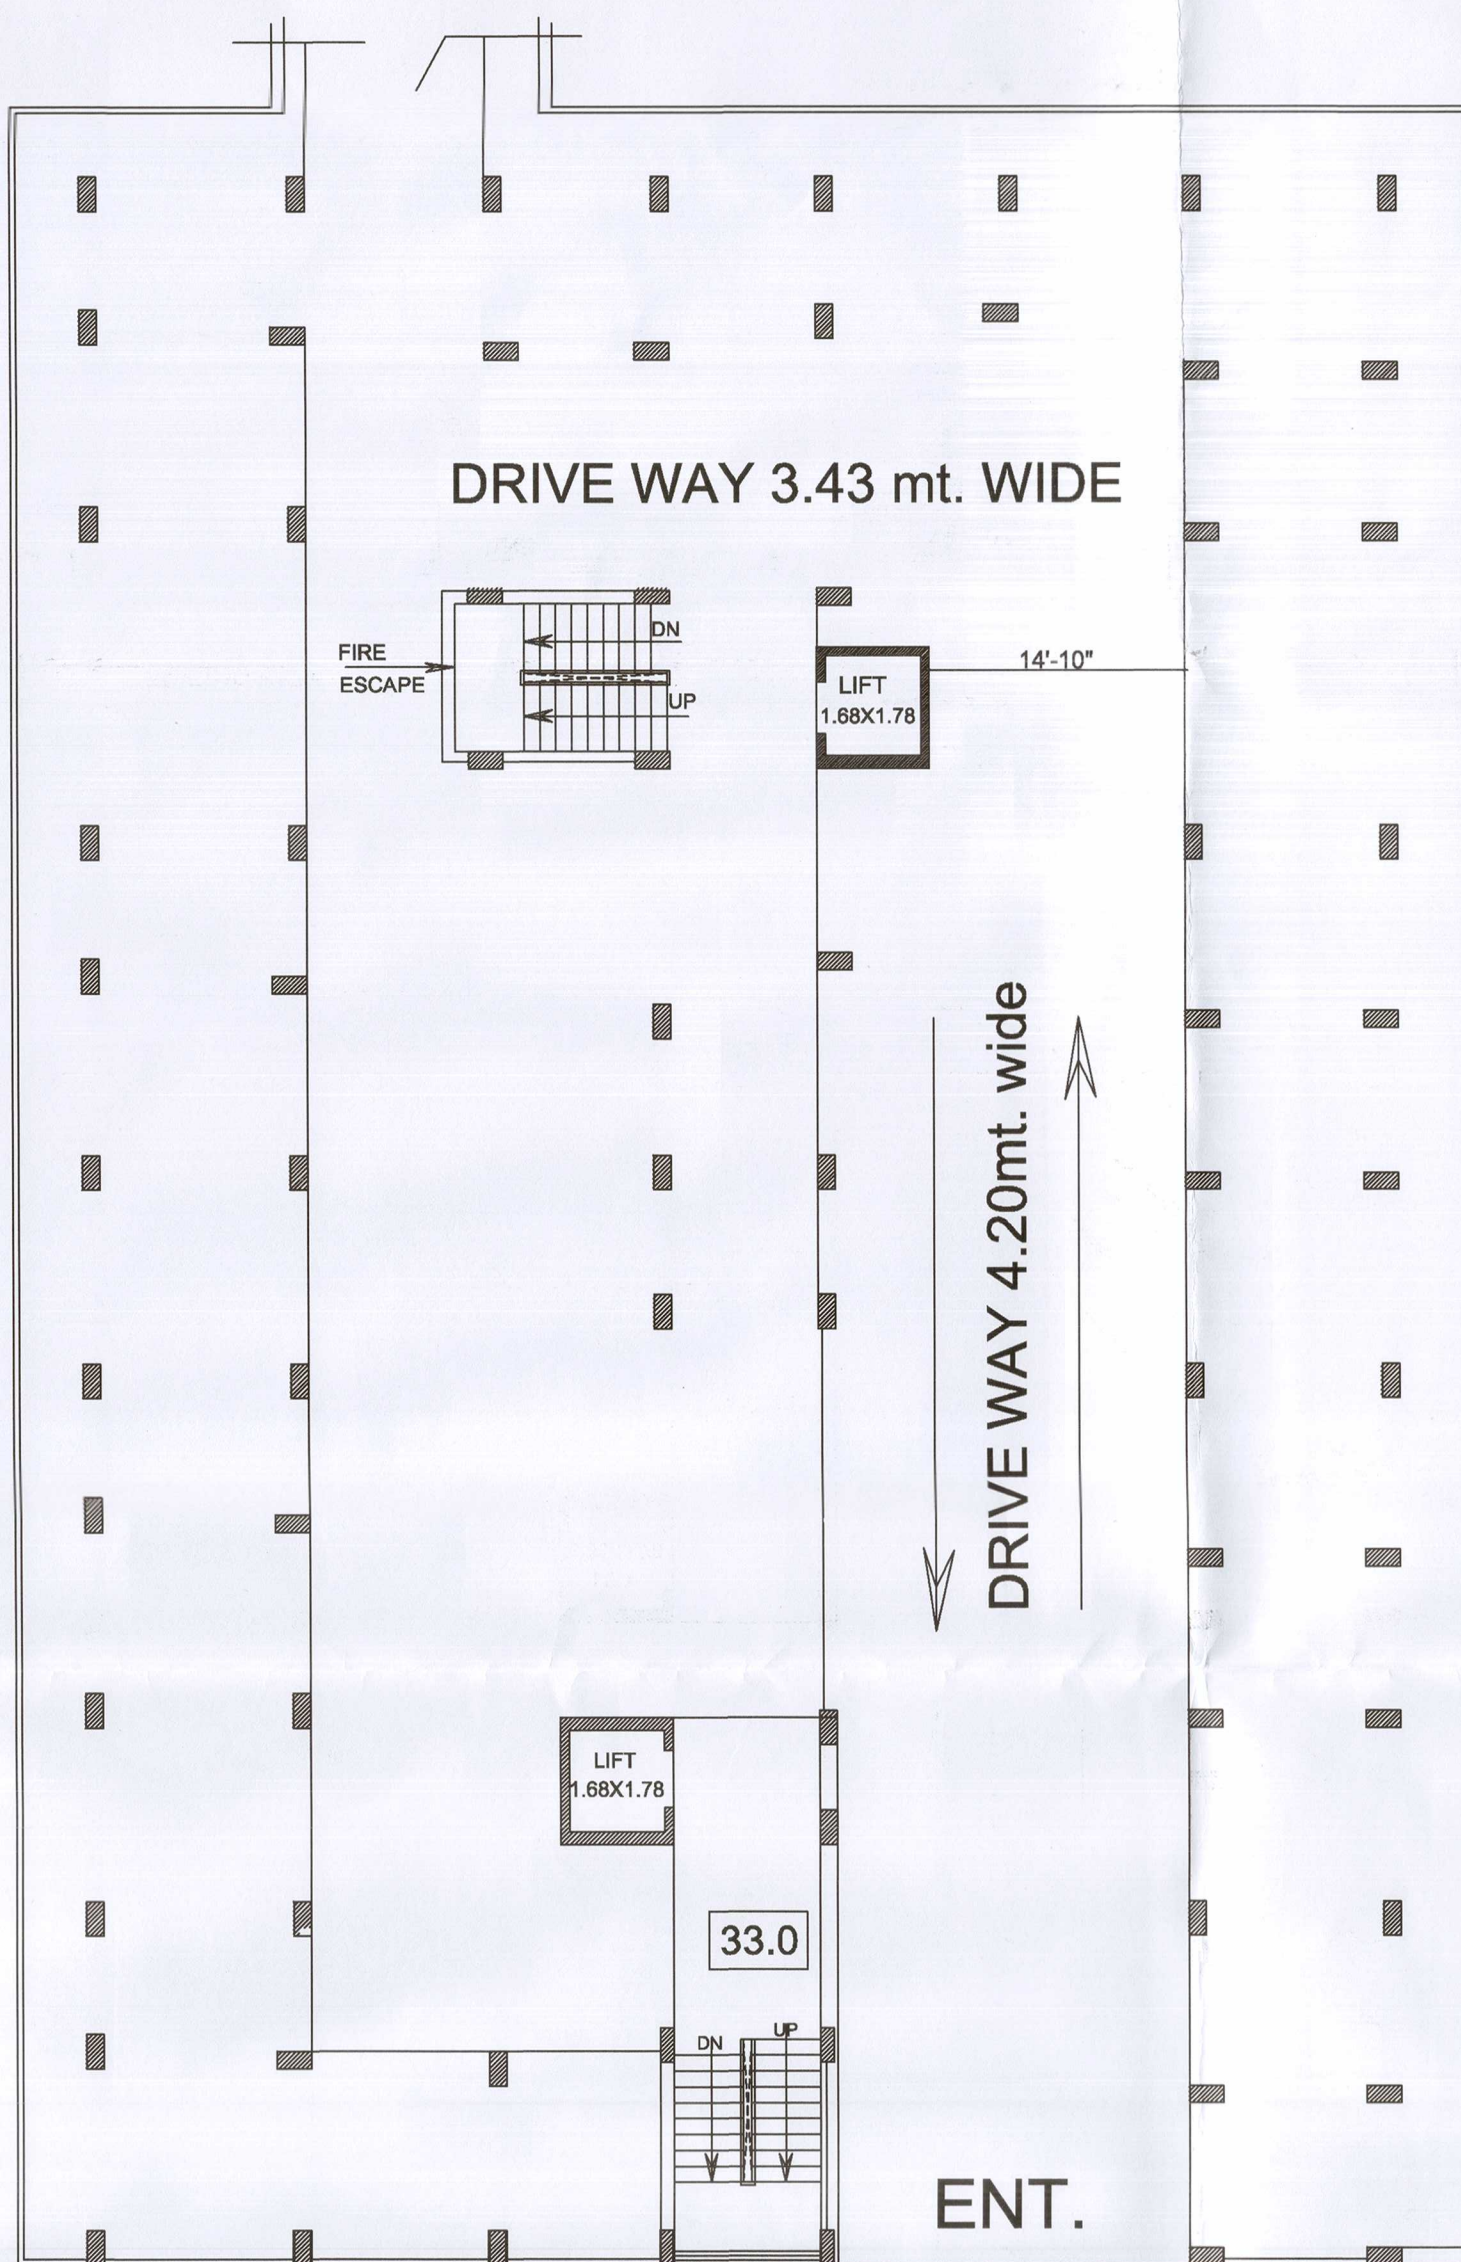

2nd STILT FLOOR PLAN

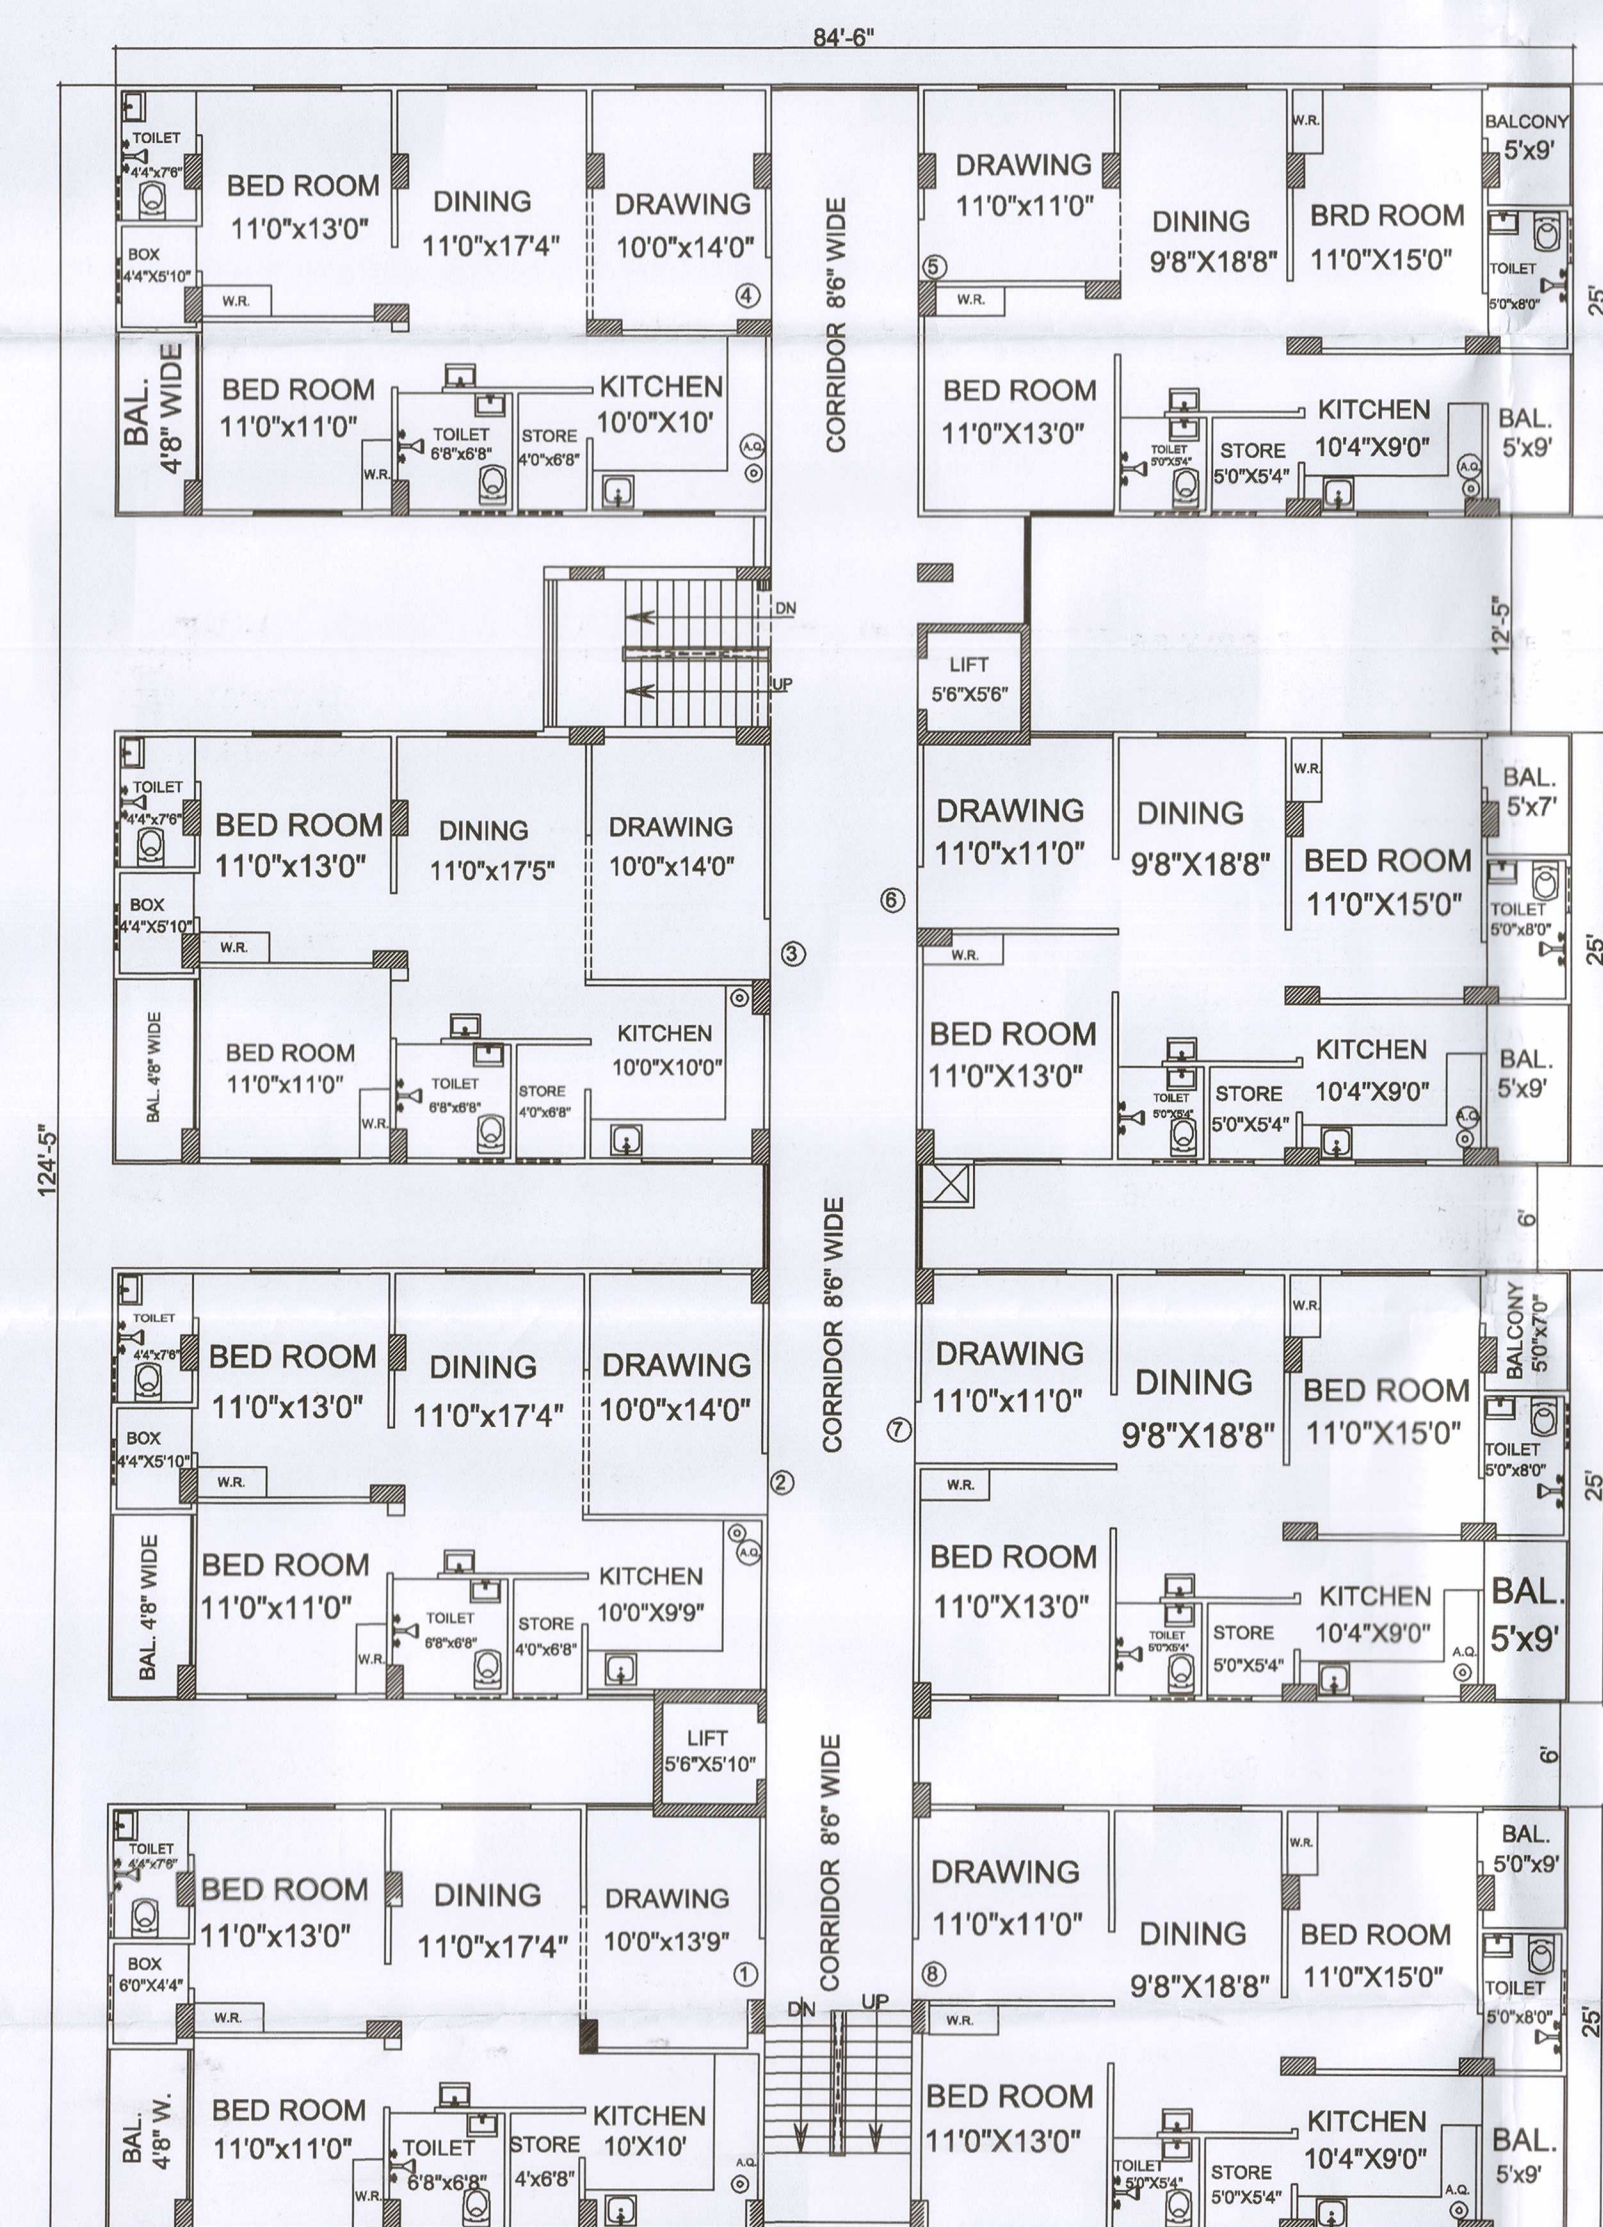


TYPICAL FLOOR PLAN (G+9)

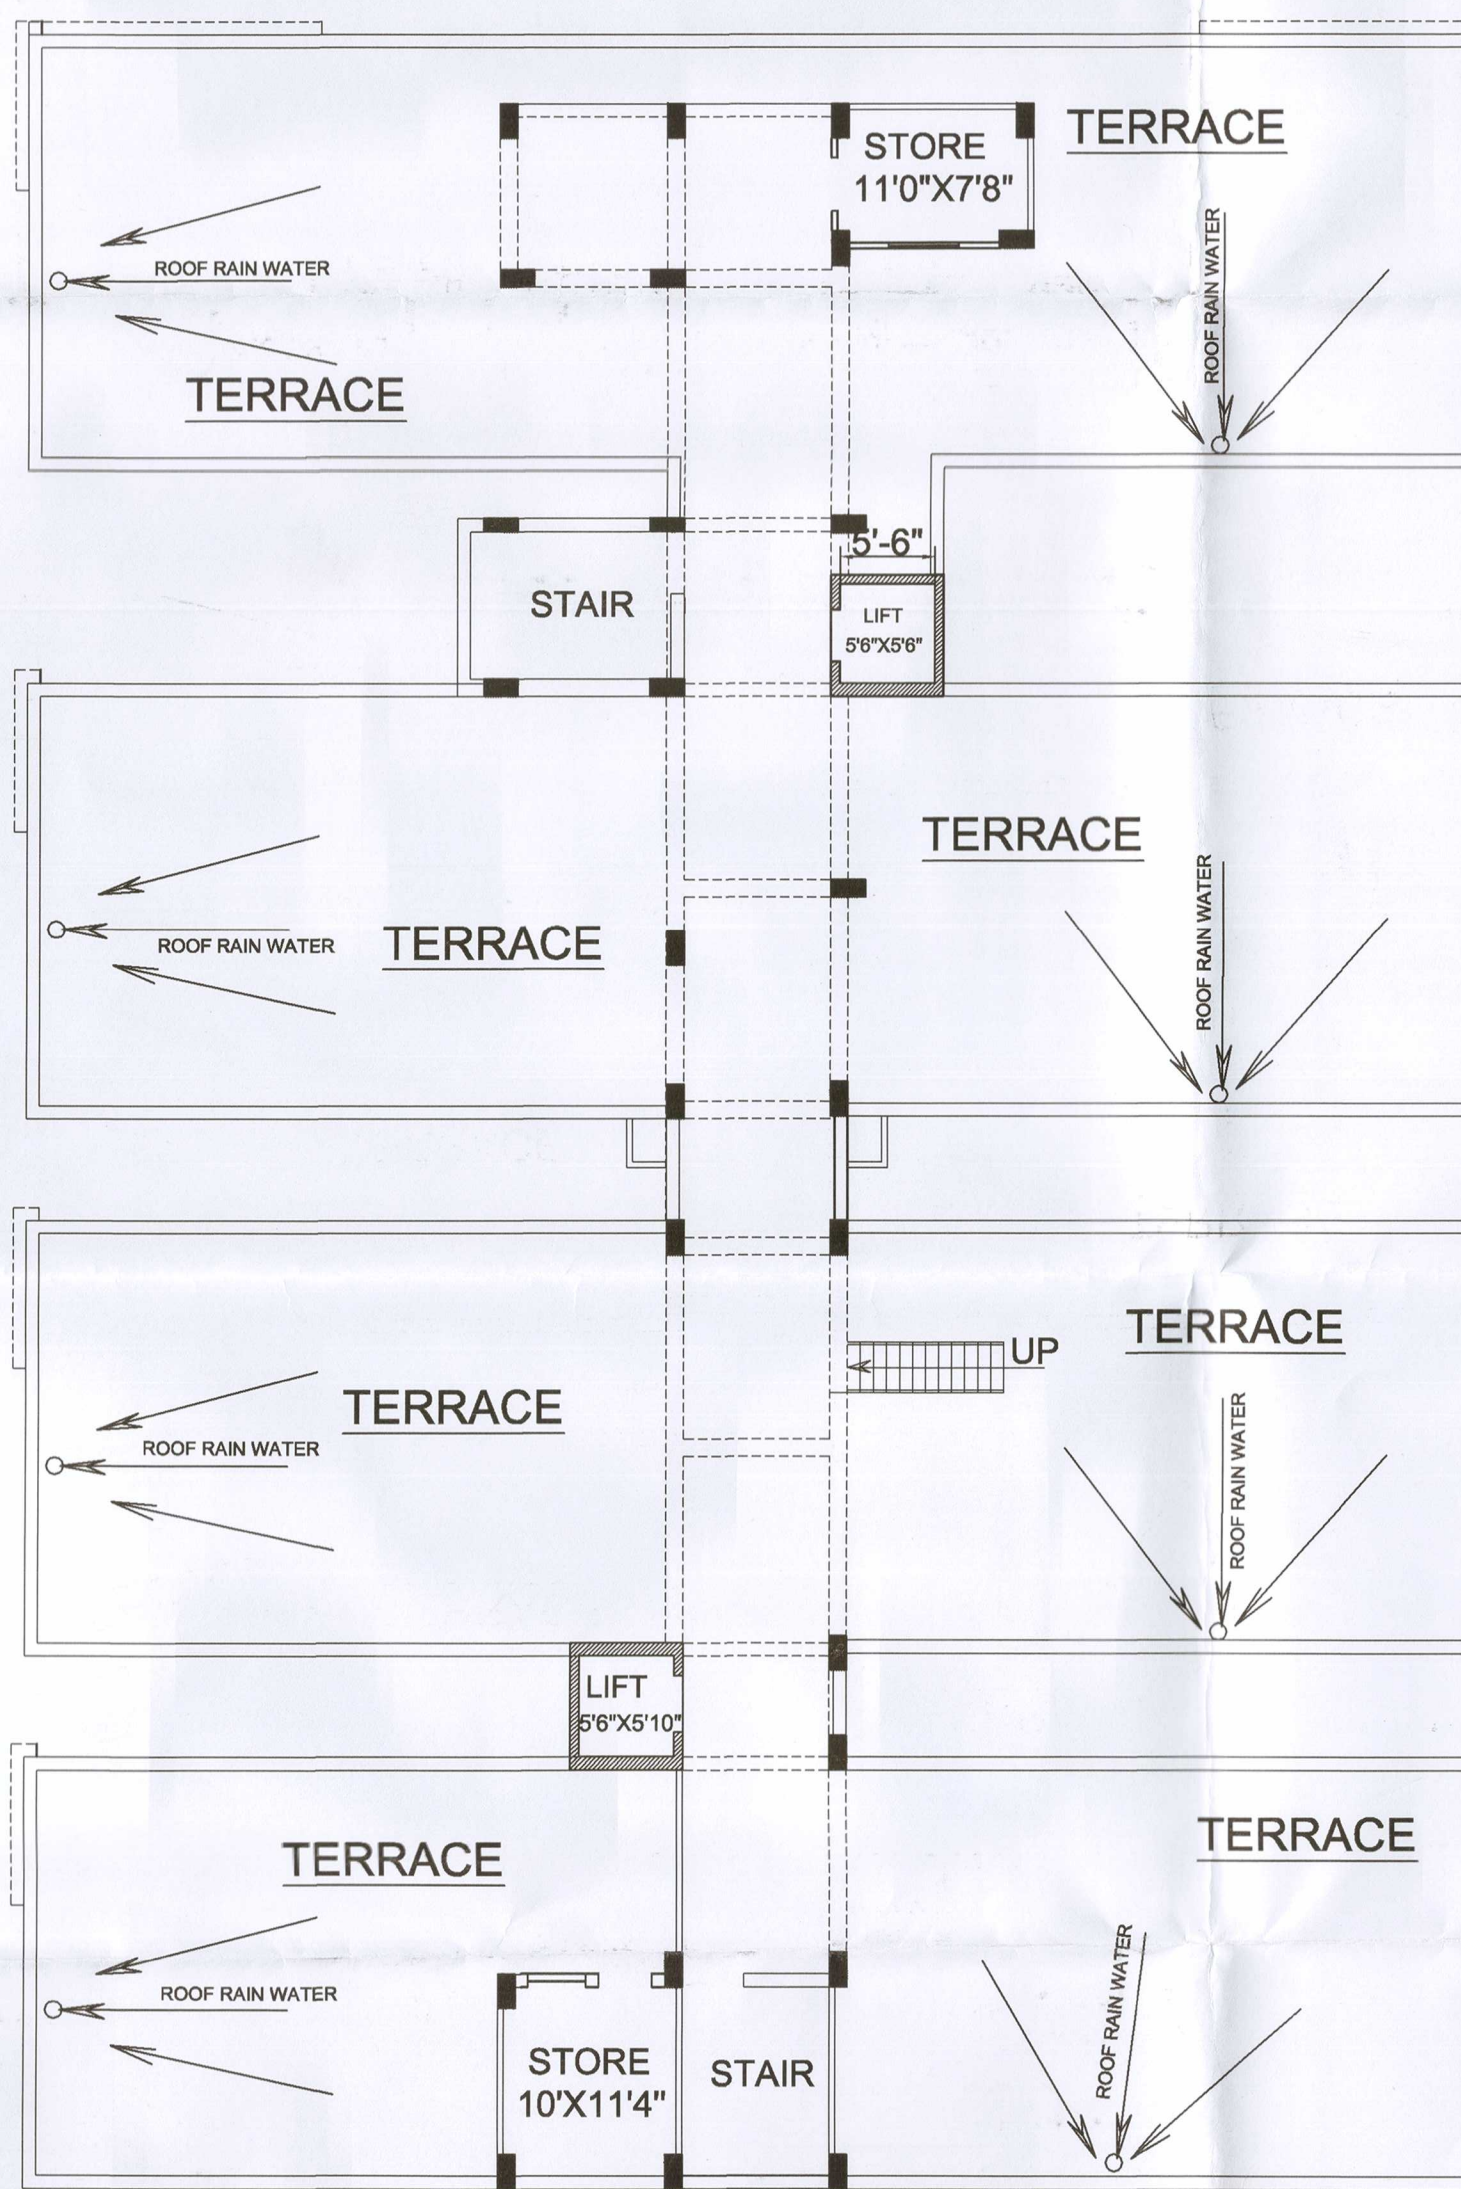


TERRACE FLOOR PLAN


SANITARY LAY OUT PLAN

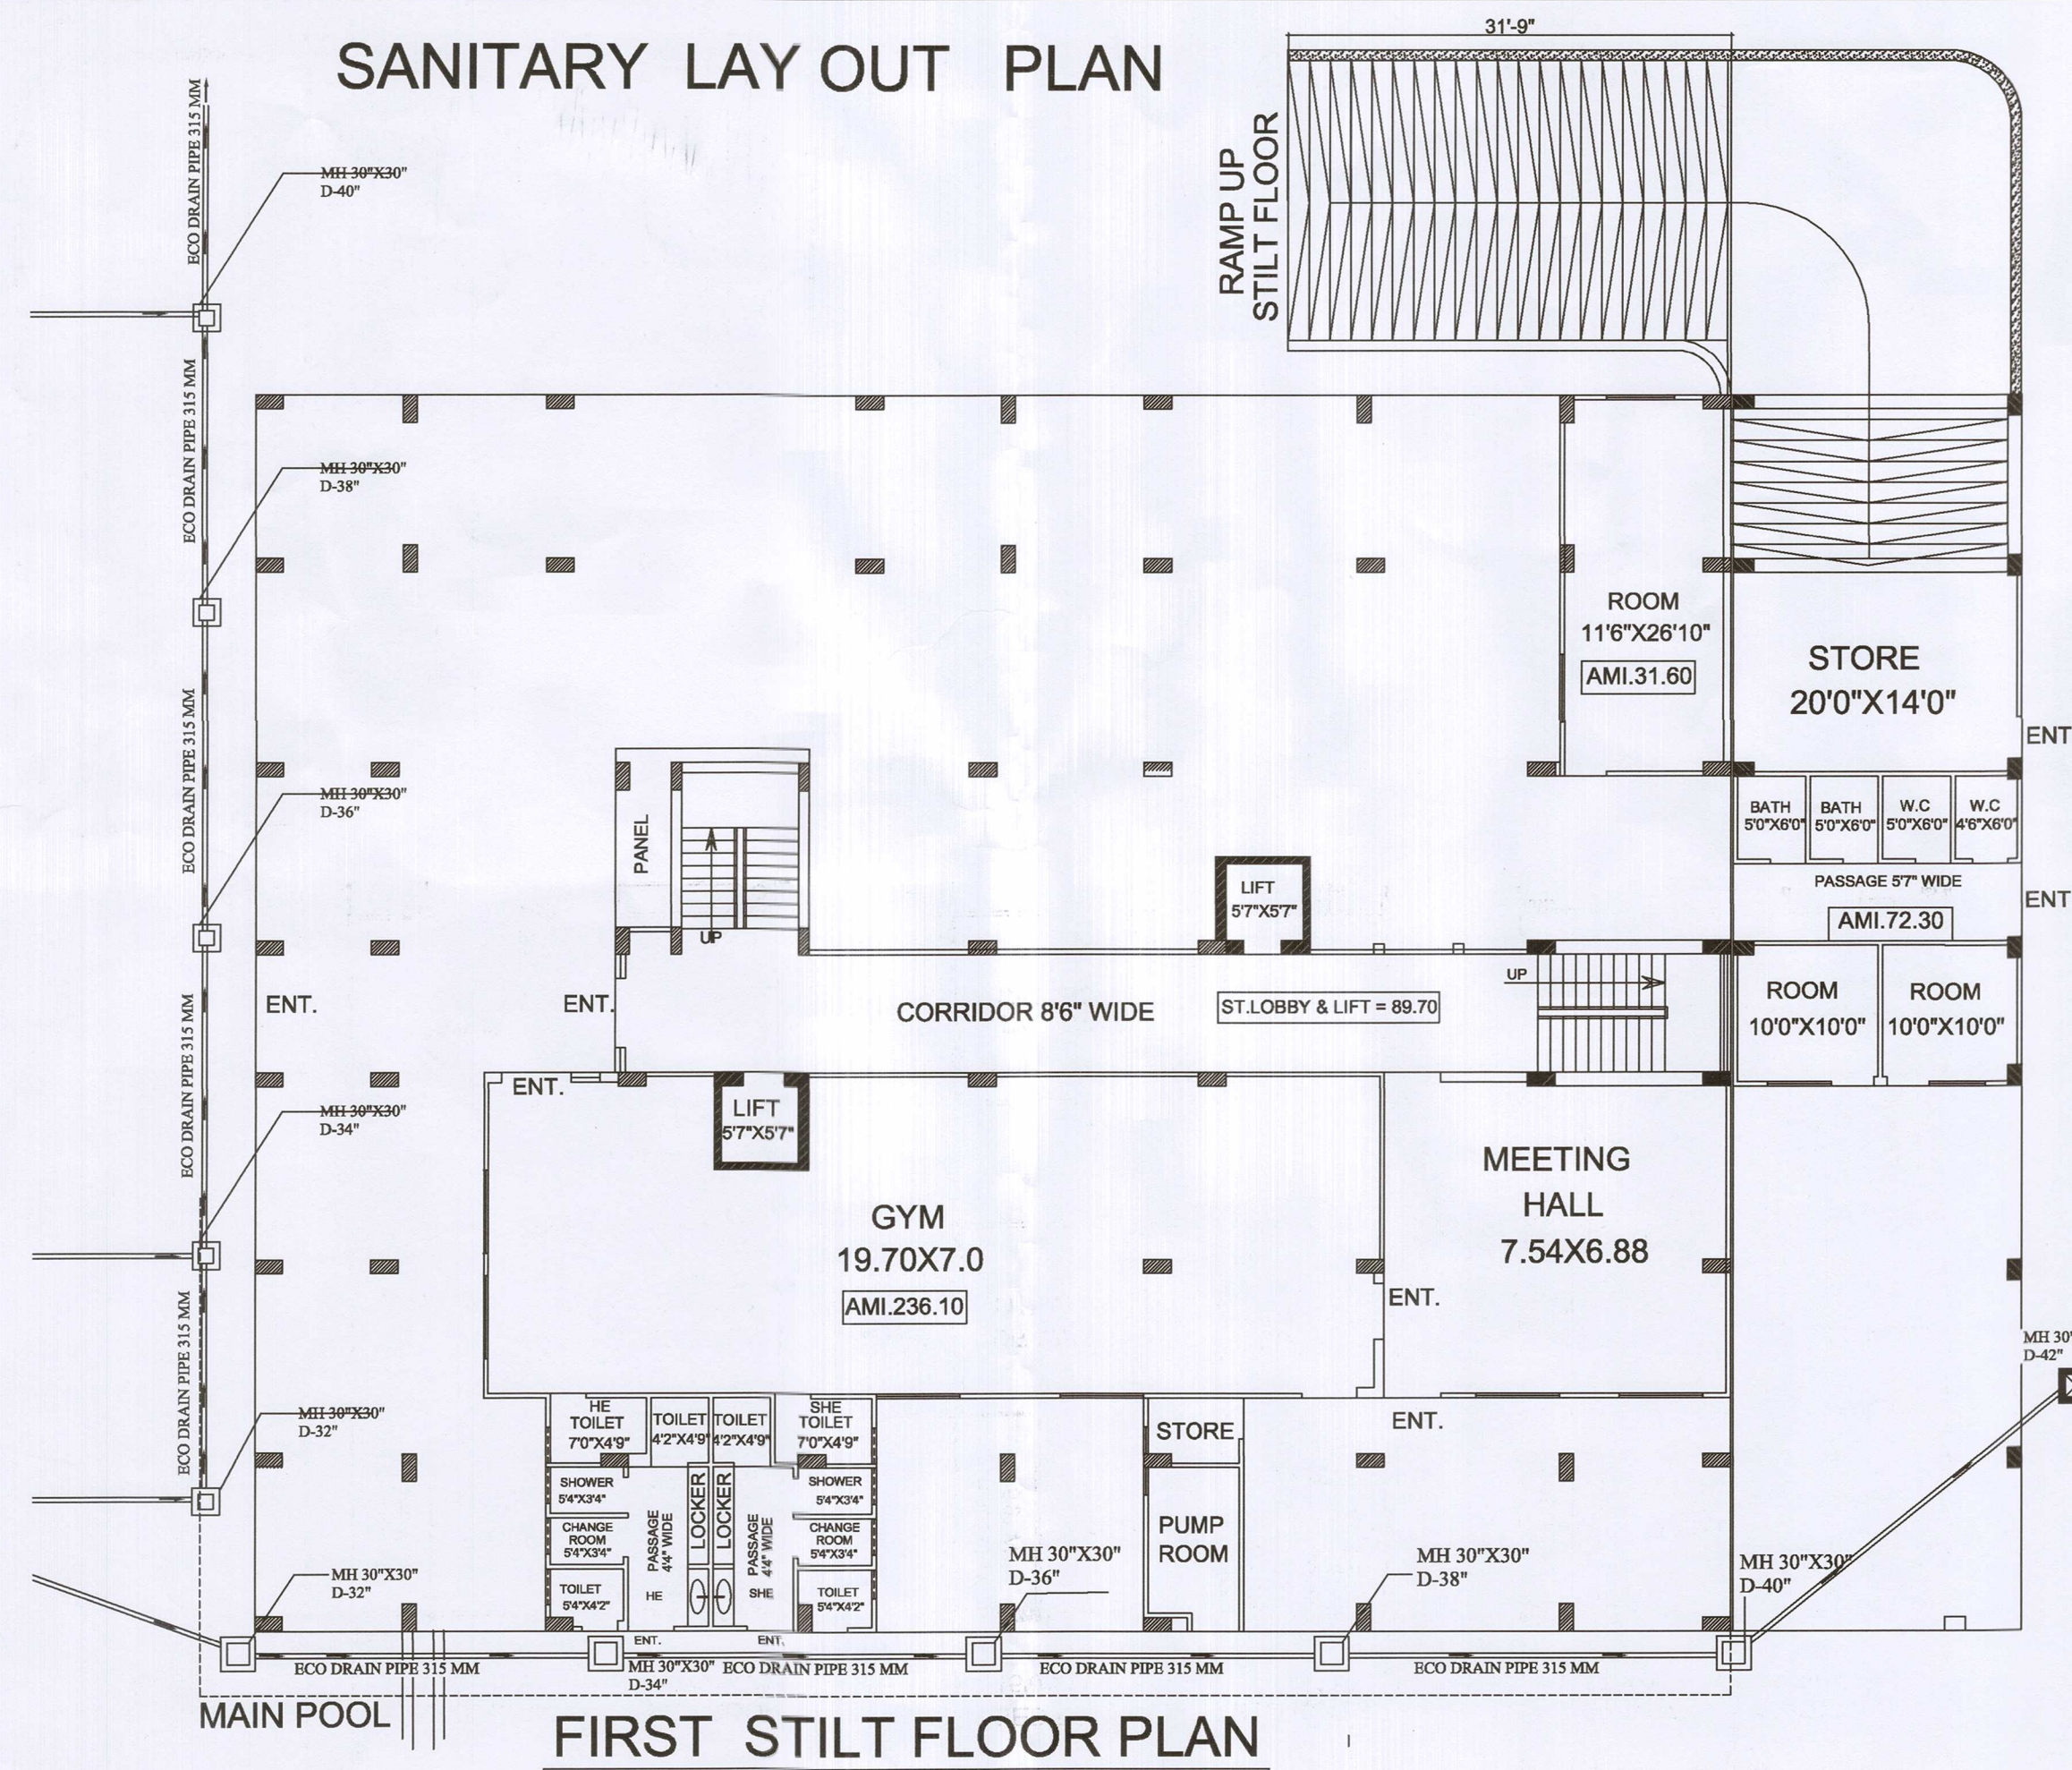


FIRST STILT FLOOR PLAN

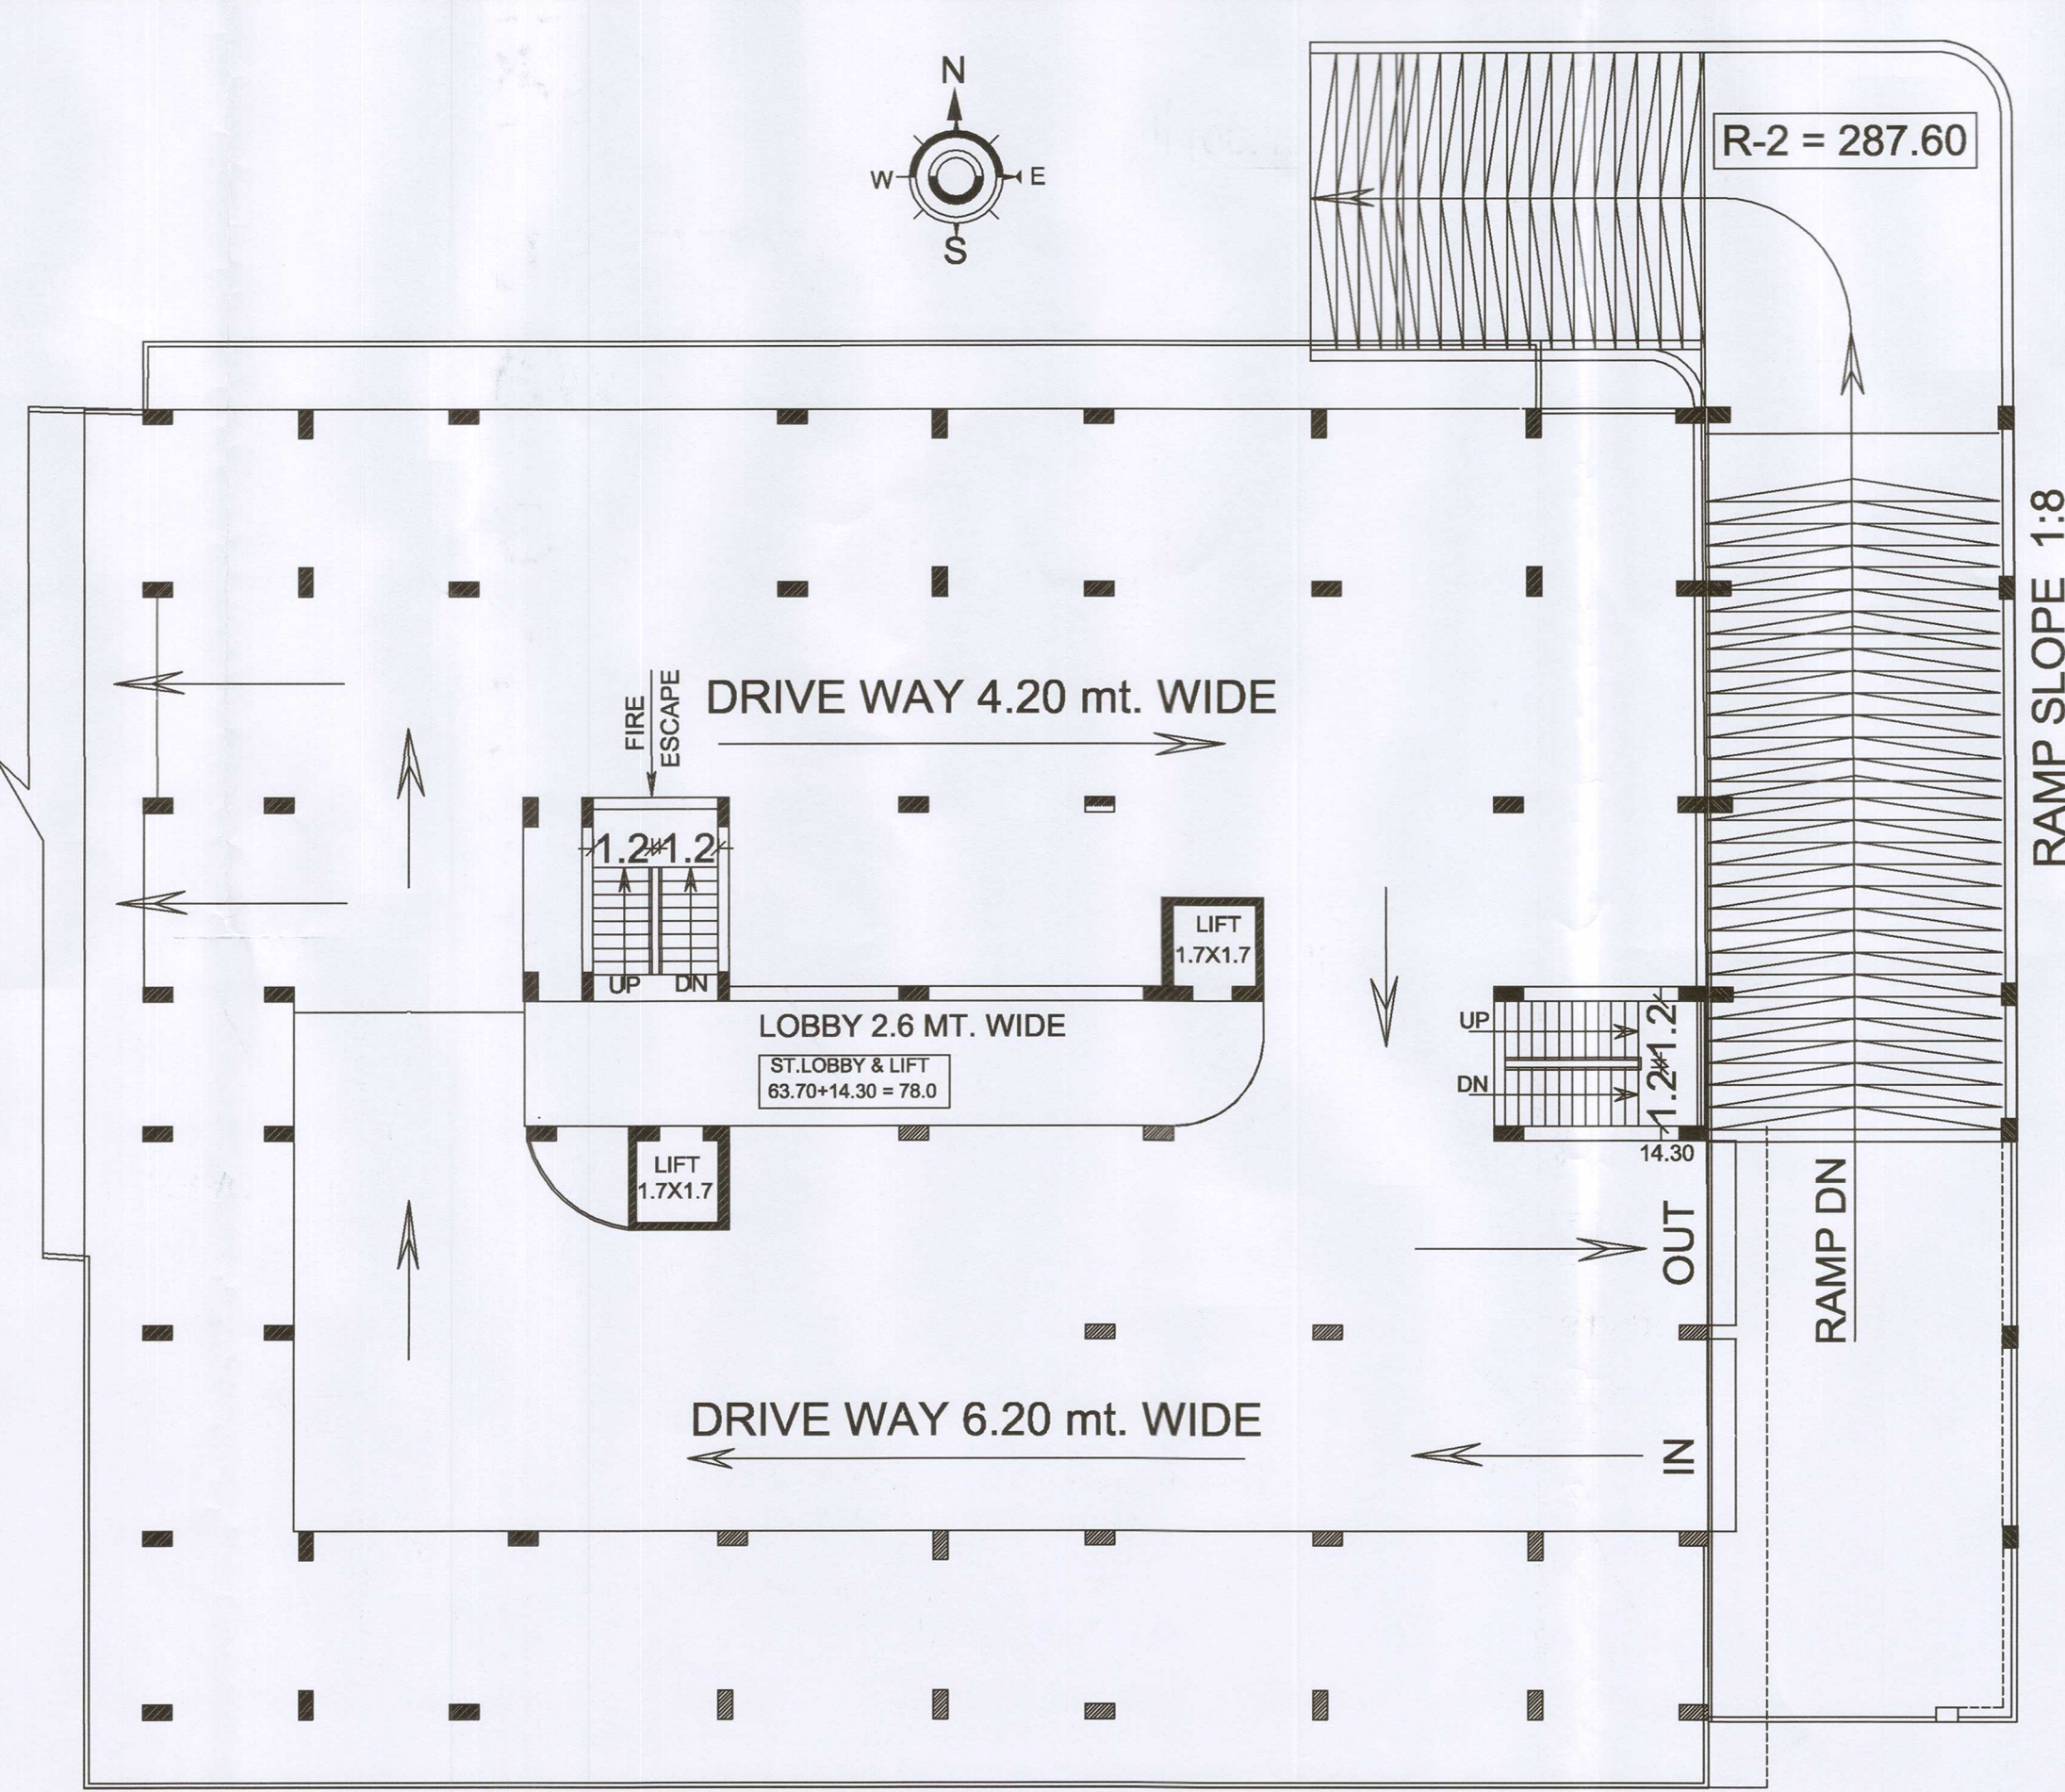

2nd STILT FLOOR PLAN

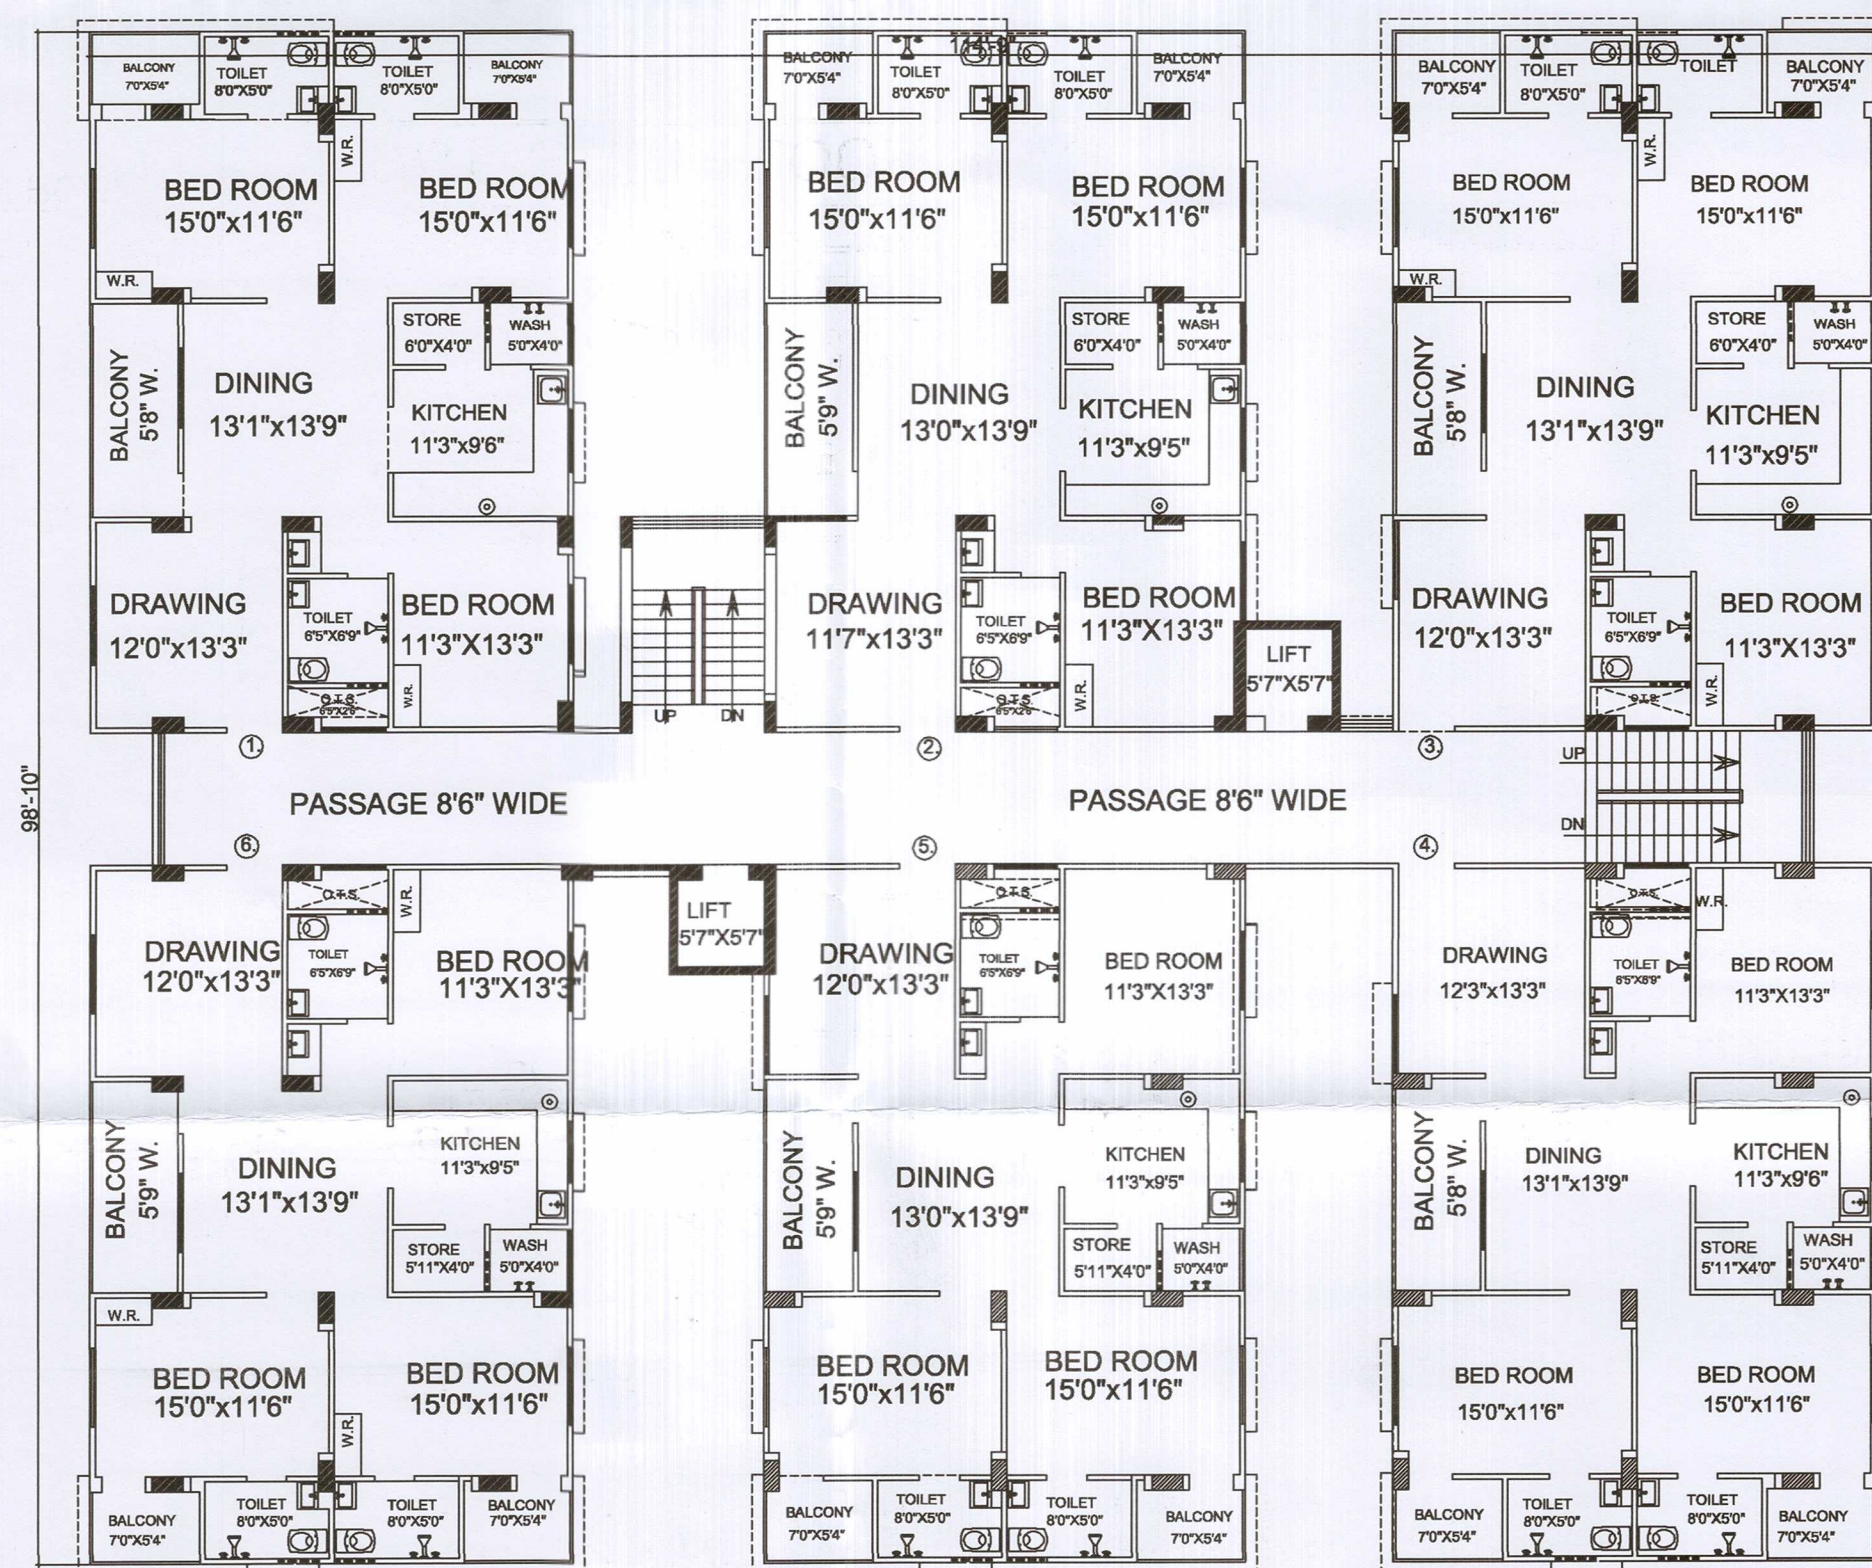

TYPICAL FLOOR PLAN (G+9)

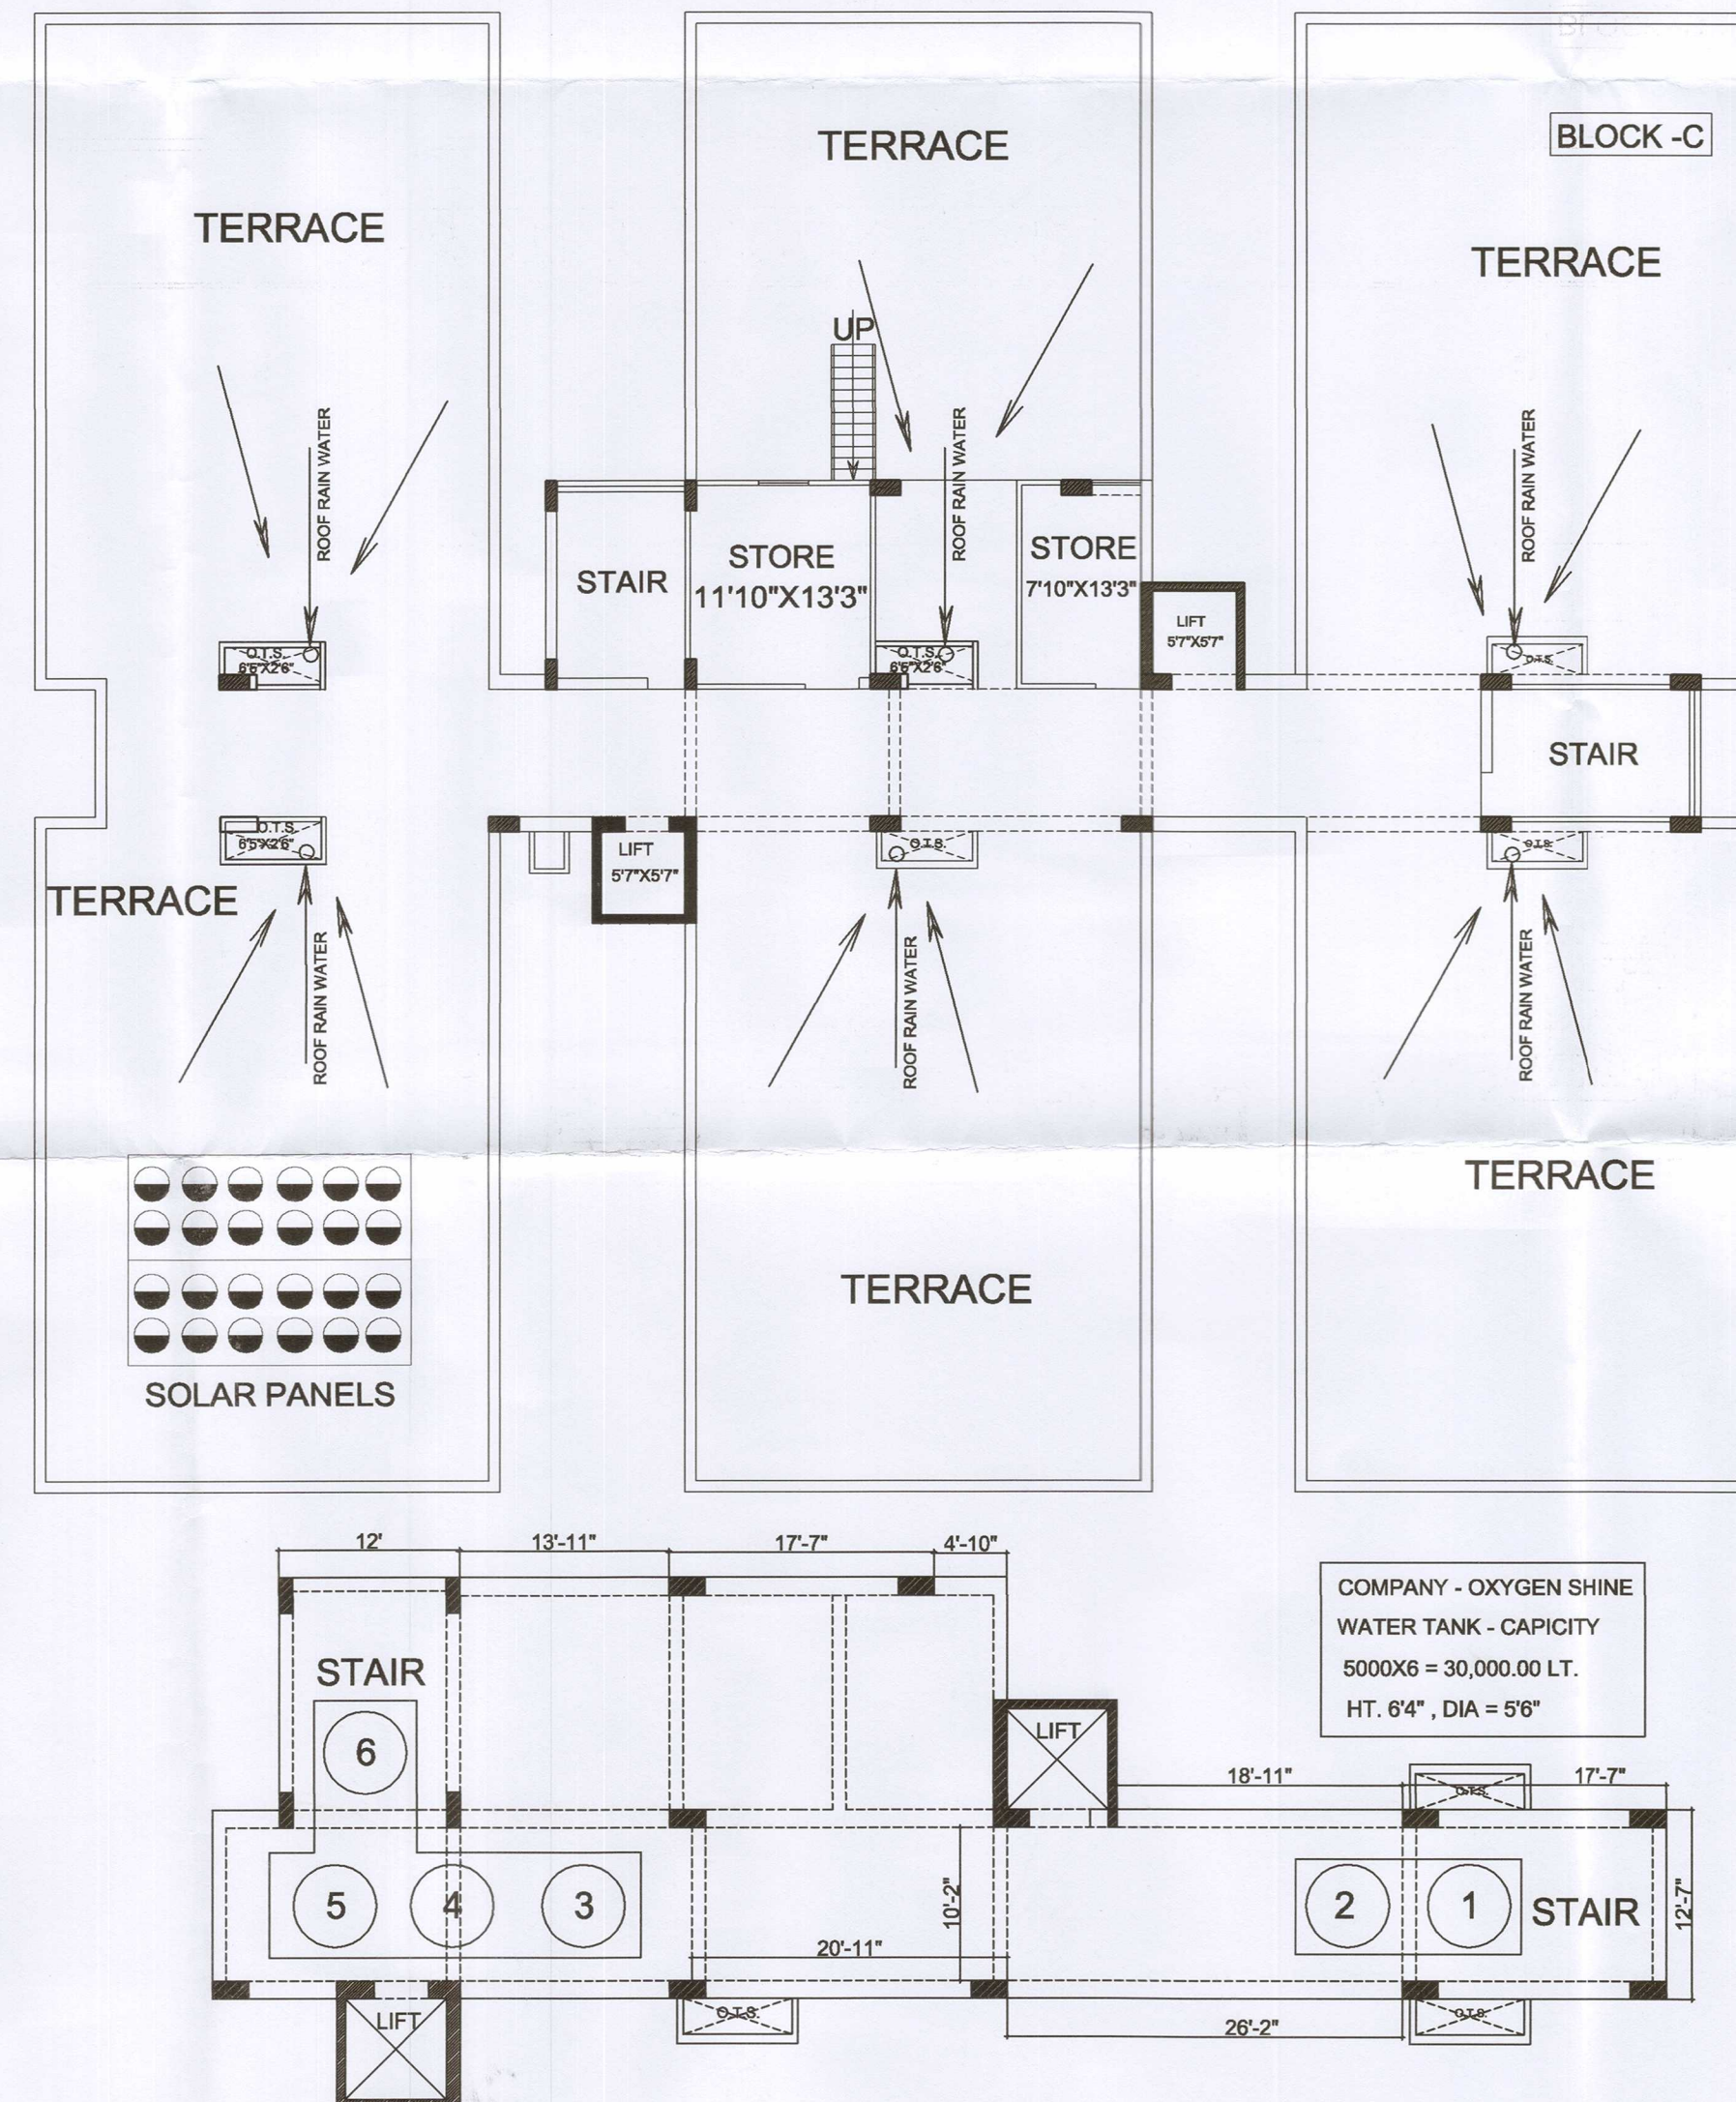

BLOCK- C

WATER SUPPLY DRAWNIG & RAIN WATER DRAWNIG

1st , 2nd STILT FLOOR & TYPICAL FLOOR (G+9)

RESIDENTIAL FLATS PLAN FOR
SAMBHAVNATH COMPLEX LIMITED
DIRECTOR SHRI ROSHAN LAL
S/O SHRI BHERU LAL JAIN (NAGDA)
AT PLOT NO. 1. KH.NO. 208,209,
TO 220,222 TO 224,226,228 TO 230
REVENUE VILLAGE SAVINA KHEDA
UDAIPUR (RAJ.)

BUILDING APPROVAL THROUGH
U.I.T. UDAIPUR LETTER NO.
F-7 ()/UIT/B-PLAN/MISC/2012/3652
DATE :-30/10/2013
F-7 () / UIT / B- PLAN/MISC/2016/3661
DATE :-28/07/2017
1st STILT+ 2nd STILT+ G + 9th FLOOR

MAHENDRA SINGH
B. Tech Civil (Hons.)
Chartered Engineer, Reg. No.: AK3008498
Chartered Structural Engineer
Reg. No.: CE/ISE/LM/111171-22
303, M.M. Complex, Nr. Newar Motors
Udaipole, UDAIPUR (Raj.)
Mob.: 7728027589

UPENDRA TATER
Architect
Council of Architecture
Reg. No. CA/91/14369
7, New Bhopalpur, UDAIPUR
Mobile No.: 9414163254

For: Sambhavnath Complex Ltd.
Director
For: Sambhavnath Complex Ltd.

SIG. OF APPLICANT SIG. OF ARCHITECT

