


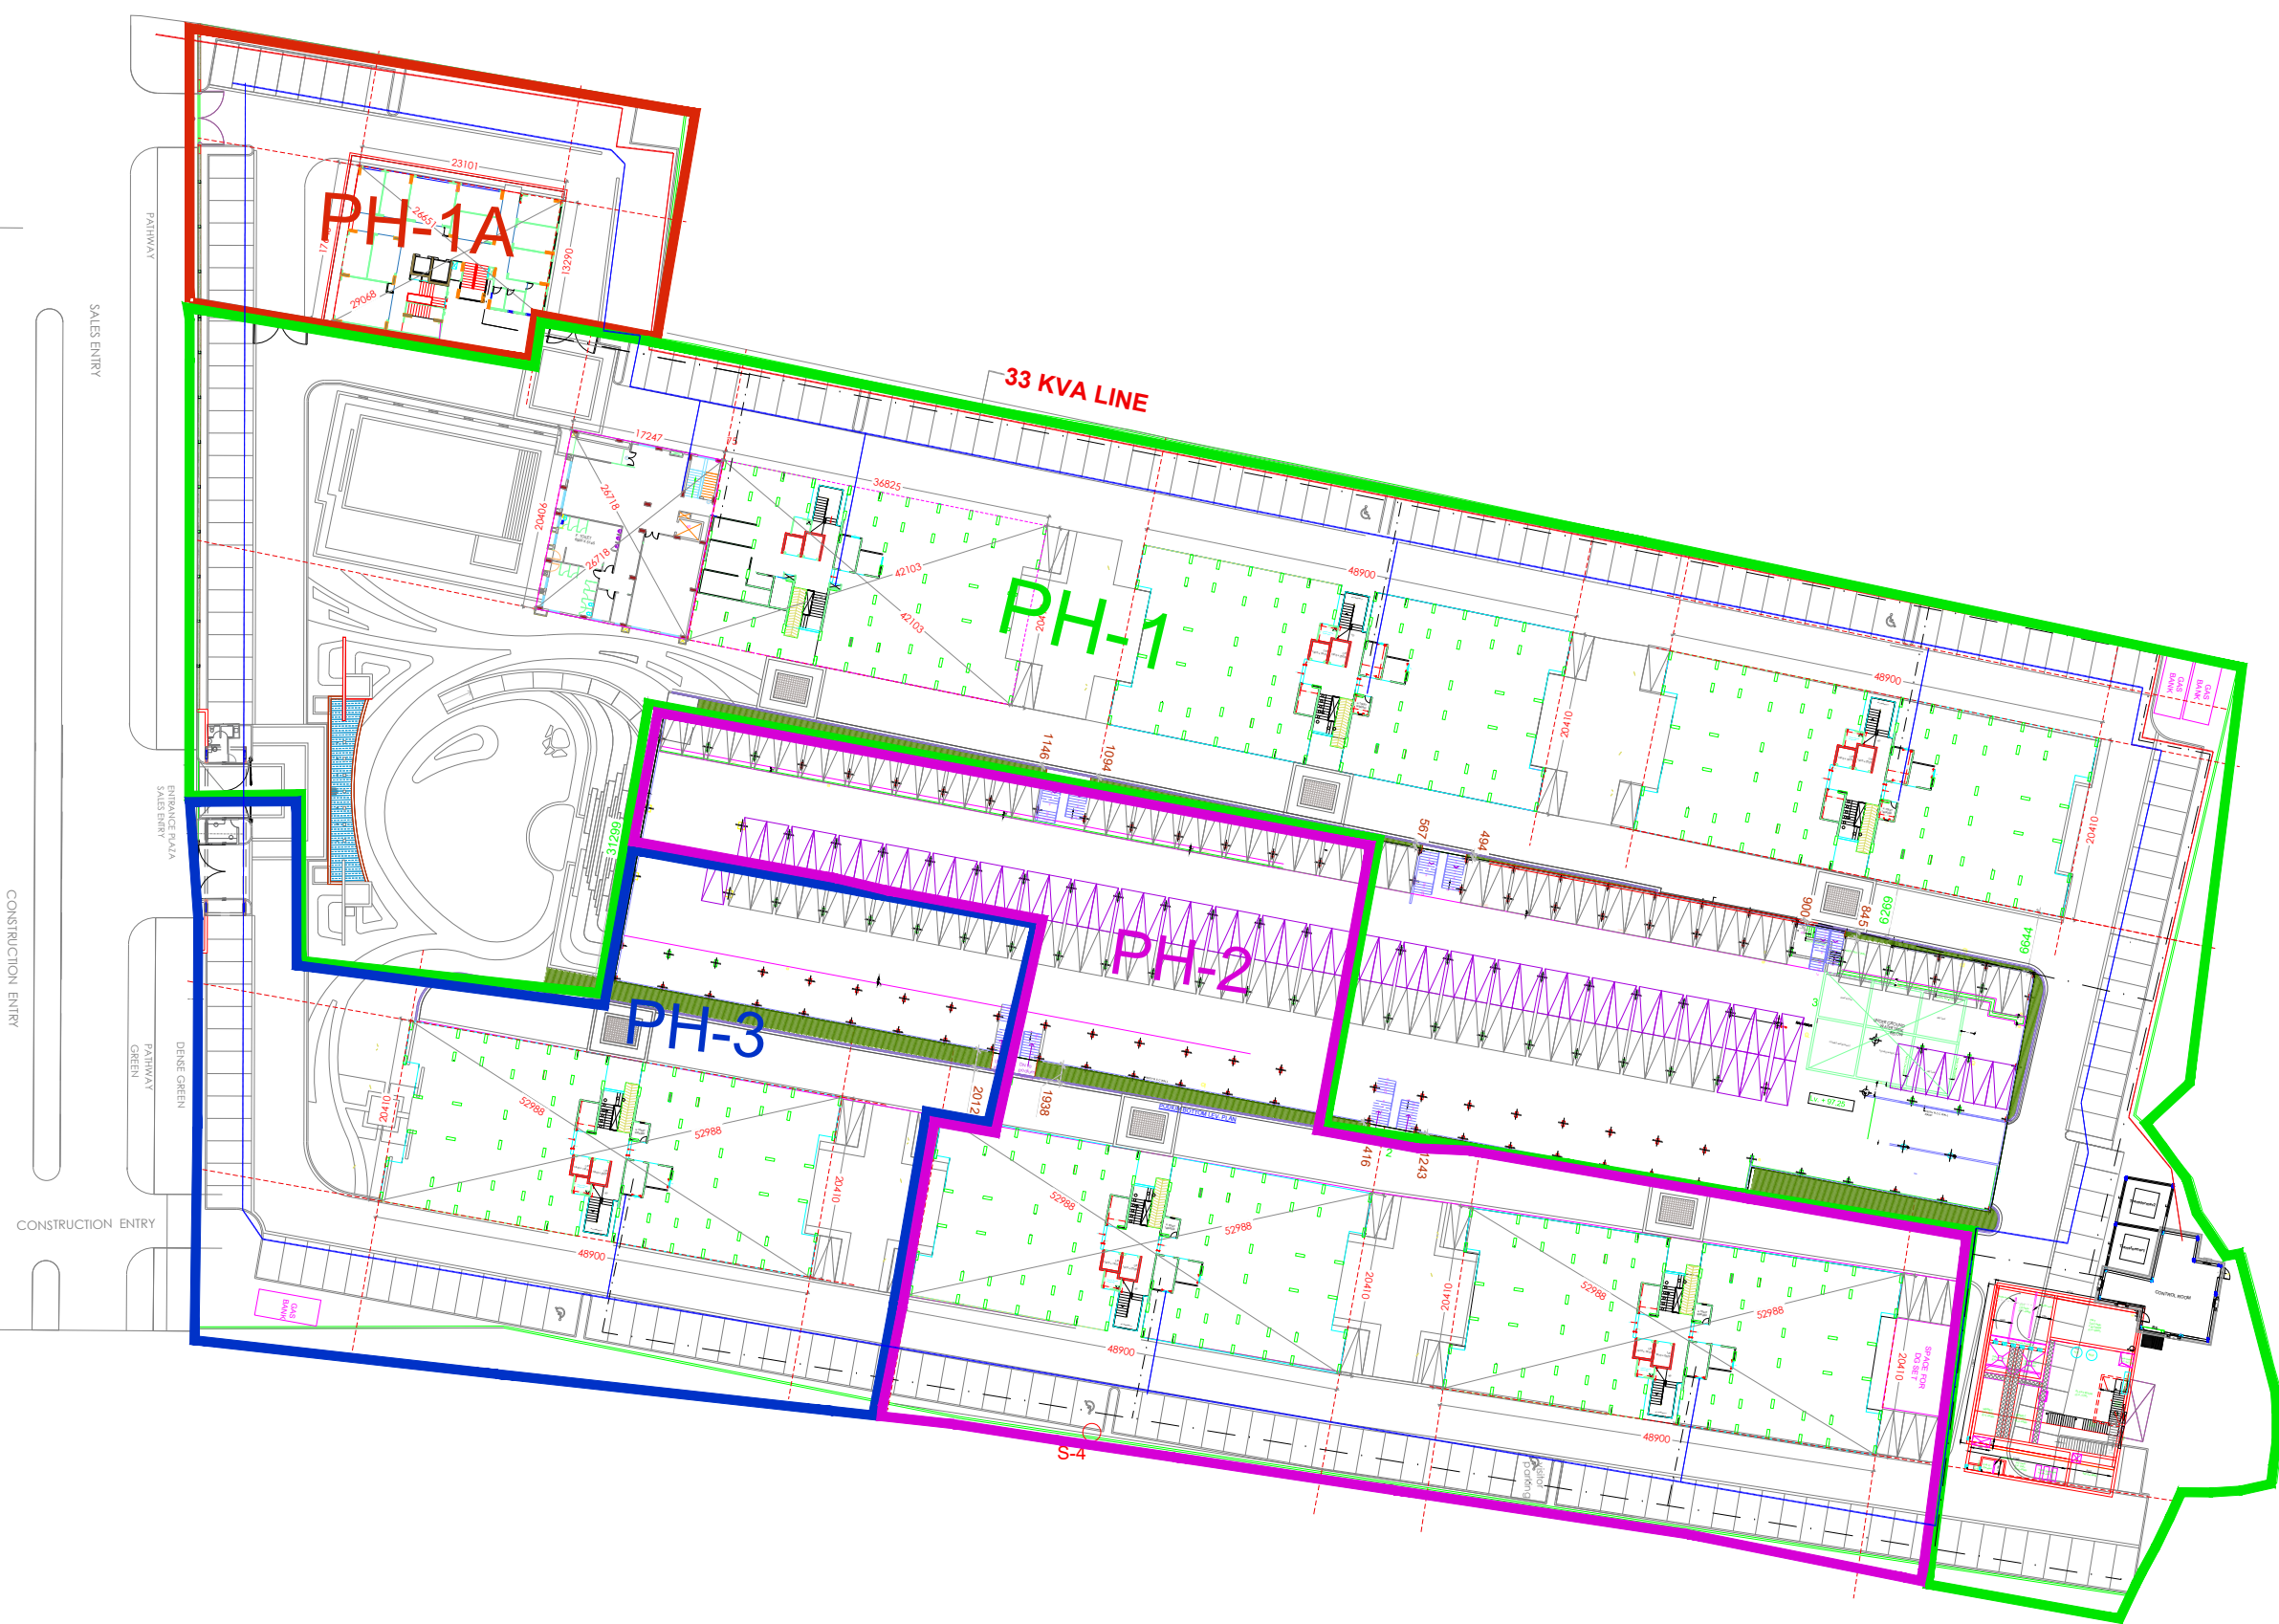

- LEGEND
- ROUTE OF 0.44KVA CABLES
 - ROUTE OF 33KVA CABLE
 - ROUTE OF LV CABLE

for CHOWDHURY & ASSOCIATES

P.K. Chowdhury
(P.K.CHOWDHURY)

PROJECT NAME:	
-ASHIANA DAKSH	
PROJECT PROPONENT	
 Ashiana Housing Ltd. Unit no.304,Plot No-D-2,3rd Floor, Southern park,Saket District Centre, Saket New Delhi-110017 Phone no.011-42654265	
DRAWING TITLE	
SITE LAYOUT PLAN SHOWING ROUTE OF M.V. CABLES TO BLOCKS	
DRN BY HARISH UNIYAL	APPROVE BY ASHISH PATHAK
DATE 23.12.19	DRG.NO SL-01