




DETAIL Y

RAIN WATER CHAMBER PLAN

Sandeep Kumar Sharma
B.E. (Civil Engineer)
Institute of Engineers (India)
M - 1765825

DRAWING TITLE:- RAIN WATER HARVESTING STRUCTURE & CHAMBER DETAIL	PROJECT:- "EXOTICA GREEN & WESTERN" AT SHUSHANT CITY, VILL:- MANCHWA, KALWAR ROAD, JAIPUR	SHEET:- KRISHNA VATIKA COLONIZERS (OKAN PLUS GROUP) CIVIL LINES, JAIPUR	CONSULTANT:- ACG CONSULTANTS G-4, GROUND FLOOR, KALWAR ROAD, SHUSHANT CITY, KALKA MARG, C-Scheme, JAIPUR. PIN:- 7014220061
--	--	---	---

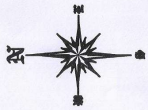

LEGEND :-



INTERCEPTOR CHAMBER



300 MM DIA RCC NP4 PIPE



CLEAR WATER RESERVOIR



PUMP HOUSE



TUB WELL

DRAWING TITLE:-

RAIN WATER HARVESTING

PROJECT:-


EXOTICA GREEN & WESTERN *
AT SUSHANT CITY,
VILL:- MANCHWA, KALWAR ROAD, JAIPUR

DEVELOPER:-

SHREE KRISHNA VATIKA COLONIZERS
(OKAY PLUS GROUP)
CIVIL LINES, JAIPUR

CONSULTANT:-

ACG CONSULTANTS
G-1, GROUND FLOOR,
SHREE KRISHNA APARTMENT,
KAMLA MARG, C-Scheme, JAIPUR
PH. - 701422061

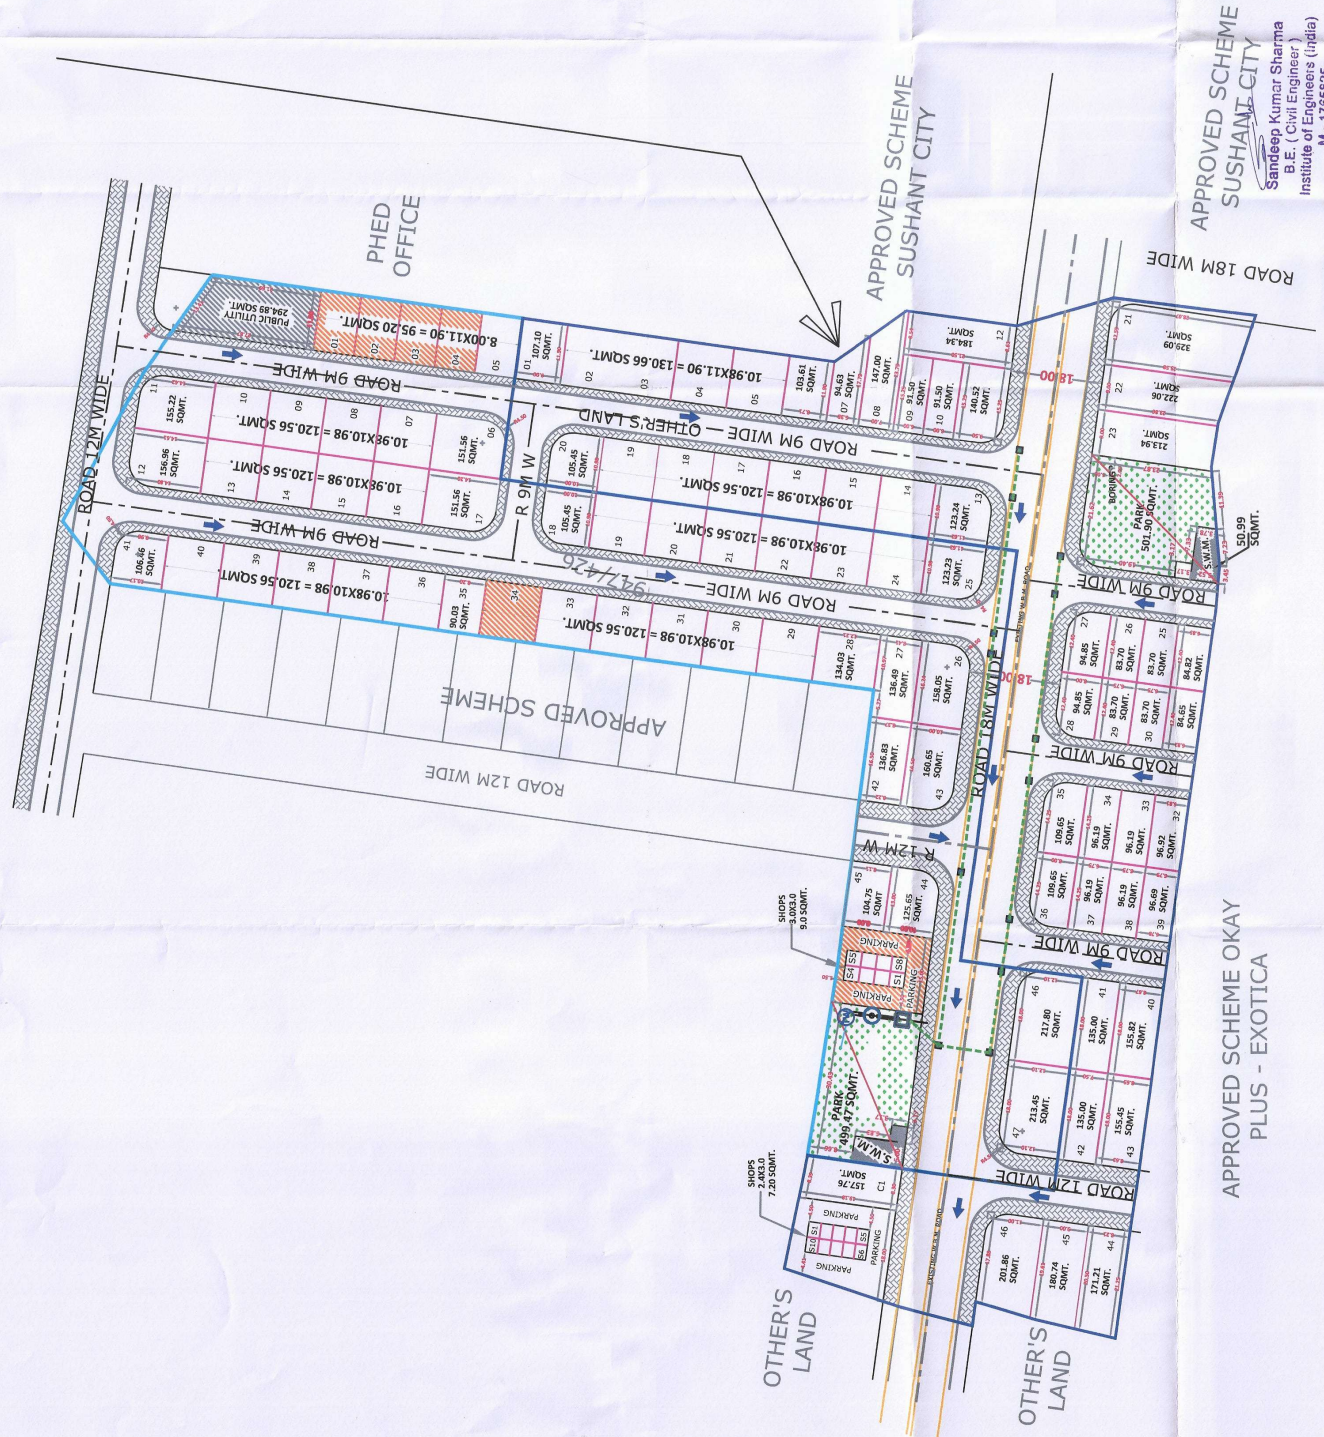

APPROVED SCHEME
SUSHANT CITY

APPROVED SCHEME OKAY
PLUS - EXOTICA

Sandeep Kumar Sharma
B.E. (Civil Engineer)
Institute of Engineers (India)
M - 1765825