


CITY HOME-ENCLAVE (PHASE -3)

Khasra NO. 177 OF Village Tanawra At Jodhpur.

1 BHK UNIT

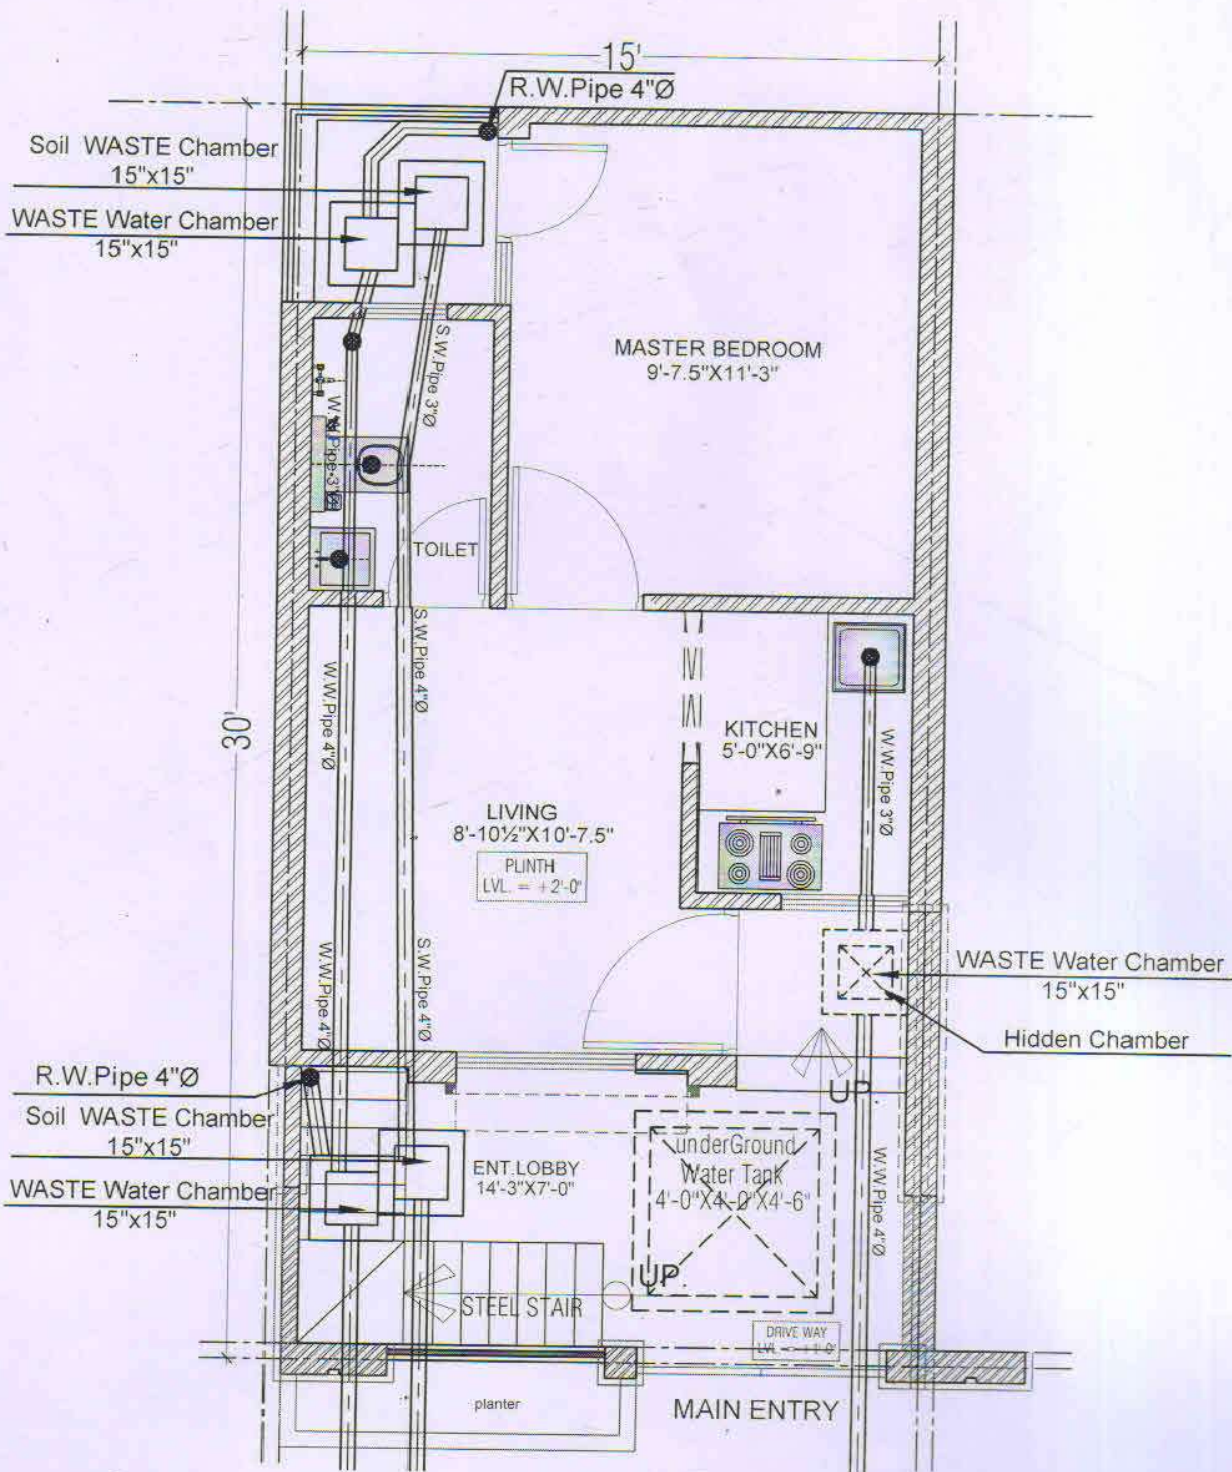

	WASTE Water Chamber 15"x15"
	SOIL WASTE Chamber 15"x15"
	W.W. Pipe 4"Ø
	S.W. Pipe 4"Ø
	W.W. Pipe 3"Ø

ROHIT GOYAL Architect
M.E.P. CONSULTANT
B.E. ELECTRICAL
NEERAJ KUMAR SINGH
 Reg. No. CA/2003/32113


GROUND FLOOR PLUMBING LAYOUT PLAN

SIGN.	REVISIONS	SCALE	TITLE	MEP CONSULTANT	PROJECT ARCHITECT	ARCHITECTURAL FIRM
R4 R3 R2 R1 R0		DATE	PROPOSED RESIDENCE BUILDING	Er. ROHIT GOYAL RAD SERVICE ENCLAVE 12777 Swam Path, Khasra No. 177 Jodhpur, Rajasthan	N.K. SINGH	BUILDFORM Design Center
S.N. DATE	DETAILS	CHD. APPD.	NAME OF DRAWING	THIS DRAWING IS THE PROPERTY OF BUILDFORM DESIGN CENTER. IT SHALL NOT BE COPIED OR USED WITHOUT THEIR WRITTEN PERMISSION. FOR ANY INQUIRY, THE INFORMATION IS GIVEN IN THE PROJECT NUMBER (1) AND NO. PART (2) OF THE DRAWING SHALL BE SUPPLIED FOR THE PURCHASER OTHER THAN THE EXPRESSED PURPOSE. ANY OTHER INFORMATION IS GIVEN ON THE UNDERSIGNED WORKS THAT NO PART THEREOF SHALL BE SUPPLIED FOR THE PURCHASER OTHER THAN THE EXPRESSED PURPOSE.		
						33-A, VASANTH MANG, NEERAGAR COLONY, VAISHALI NAGAR, JAIPUR Ph. 0141-255548

CITY HOME-ENCLAVE (PHASE -3)

Khasra NO. 177 OF Village Tanawra At Jodhpur.

2 BHK UNIT

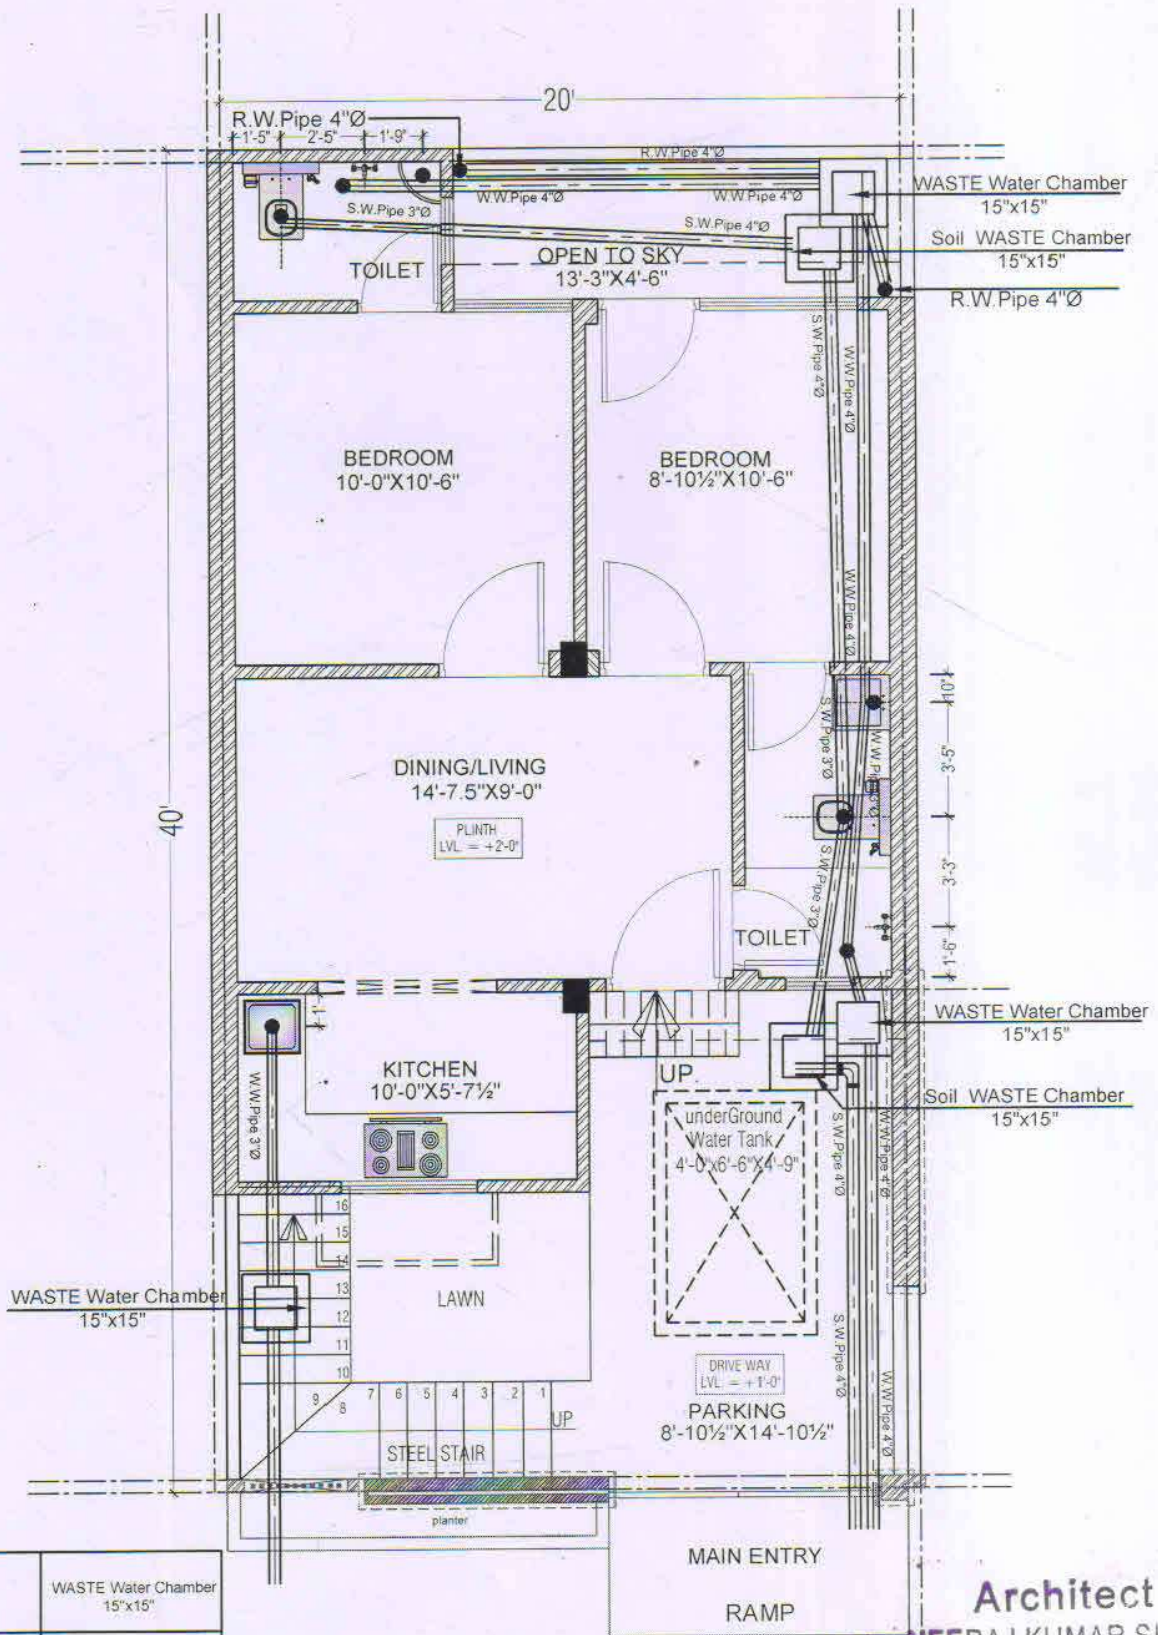


	WASTE Water Chamber 15"x15"
	SOIL WASTE Chamber 15"x15"
	W.W. Pipe 4"Ø
	S.W. Pipe 4"Ø
	W.W. Pipe 3"Ø

REVISIONS	SCALE	TITLE	MEP CONSULTANT	ARCHITECTURAL FIRM
R4	DATE	PROPOSED RESIDENCE BUILDING	E. ROHIT GOYAL RAD SERVICE ENCLAVE 13/77 Swarn Path, Mansarovar Jodhpur -302020 (Raj) INDIA	BUILDFORM Design Center
R3	CHD.	BASE OF DRAWINGS		
R2	APPD.			
R1				
R0				
S.N. DATE	DETAILS			

Architect

ROHIT GOYAL NEERAJ KUMAR SINGH
M.E.P. CONSULTANT Reg. No. CA/2003/32113
B.E. ELECTRICAL
GROUND FLOOR PLUMBING LAYOUT PLAN

33-A, VASANTH MARG, NEHRU SARAI
COLONY, VAISHALI NAGAR, JAPUR
PIN: 302141, INDIA

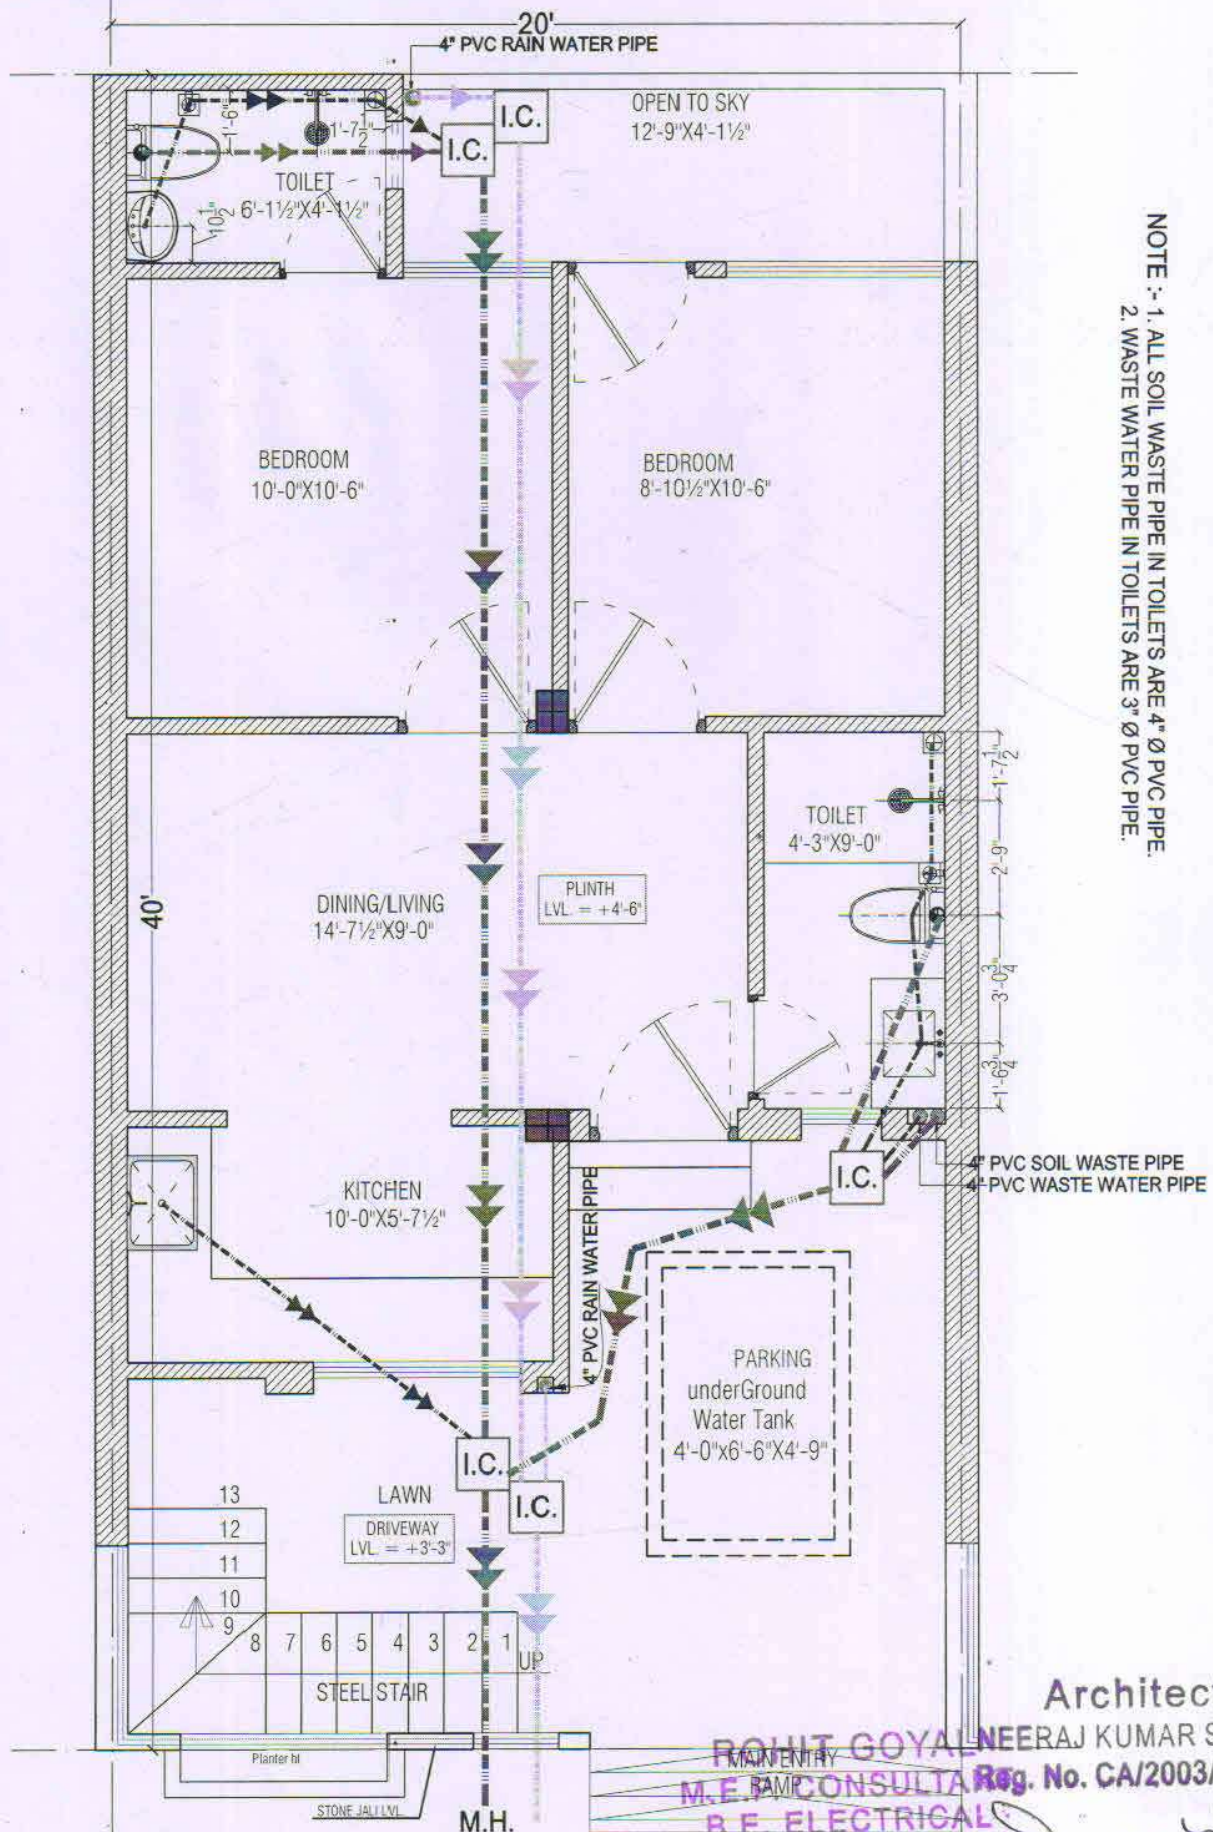


NOTE :- 1. ALL SOIL WASTE PIPE IN TOILETS ARE 4" Ø PVC PIPE.
2. WASTE WATER PIPE IN TOILETS ARE 3" Ø PVC PIPE.

Architect
ROHIT GOYAL NEERAJ KUMAR SINGH
M.E.P CONSULTANT Reg. No. CA/2003/32113
B.E ELECTRICAL

GROUND FLOOR PLUMBING PLAN

SIGN.		REVISIONS		SCALE		TITLE		MEP CONSULTANT		PROJECT ARCHITECT		ARCHITECTURAL FIRM	
R4							PROPOSED RESIDENCE BUILDING	Er.ROHIT GOYAL RAD SERVICE ENCLAVE 13/77 Swam Puri, Mansarovar Jaipur -302030 (Raj.) INDIA		PROJECT ARCHITECT N.K. SINGH		BUILDFORM Design Center	
R3							NAME OF DRAWING						
R2													
R1													
R0													
S.N. DATE		DETAILS		APPD.									
THIS DRAWING IS THE PROPERTY OF BUILDFORM DESIGN CENTER. IT SHALL NOT BE COPIED OR USED WITHOUT THE WRITTEN PERMISSION OF BUILDFORM DESIGN CENTER. ANY REPRODUCTION OR DISSEMINATION OF THIS DRAWING WITHOUT THE WRITTEN PERMISSION OF BUILDFORM DESIGN CENTER IS STRICTLY PROHIBITED. BUILDFORM DESIGN CENTER SHALL BE RESPONSIBLE FOR THE ACCURACY OF THE INFORMATION CONTAINED HEREIN. THE INFORMATION IS SUBJECT TO THE PROJECT AND THE PROJECT'S REQUIREMENTS. BUILDFORM DESIGN CENTER SHALL BE RESPONSIBLE FOR THE ACCURACY OF THE INFORMATION CONTAINED HEREIN. THE INFORMATION IS SUBJECT TO THE PROJECT AND THE PROJECT'S REQUIREMENTS.													

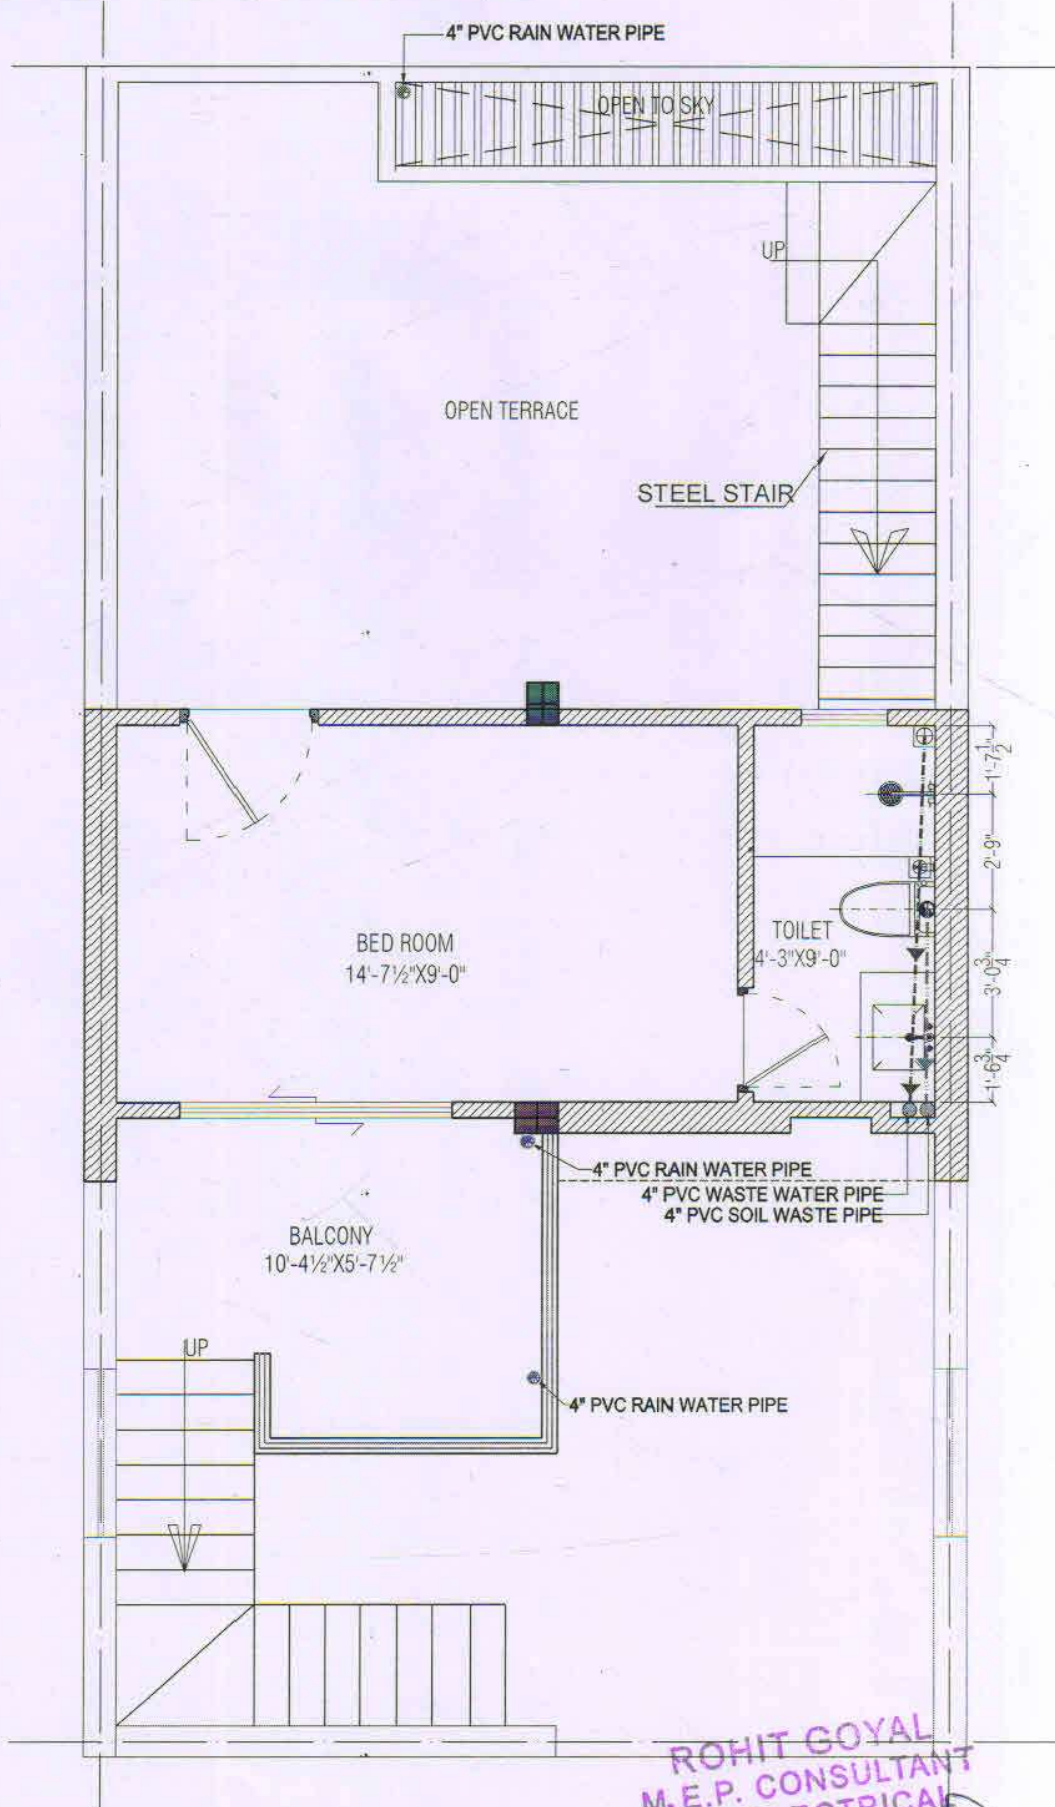

NOTE :- 1. ALL SOIL WASTE PIPE IN TOILETS ARE 4" Ø PVC PIPE.
2. WASTE WATER PIPE IN TOILETS ARE 3" Ø PVC PIPE.

FIRST FLOOR PLUMBING PLAN

ROHIT GOYAL
M.E.P. CONSULTANT
B.E. ELECTRICAL
Rohit

Architect

SIGN.		REVISIONS		SCALE	TITLE	MEP CONSULTANT		PROJECT ARCHITECT	
R1				DATE	PROPOSED RESIDENCE BUILDING	Er. ROHIT GOYAL		NEERAJ KUMAR SINGH	
R2				CHD.	NAME OF DRAWING	RAD SERVICE ENCLAVE		Reg. No. CA/2003/32113	
R1				APPD.	DATE OF DRAWING	13/77 Swasti Path, Mansal over Jodhpur		N.K. SINGH	
R0						302020 (Raj) INDIA		N.K. SINGH	
S.N.		DATE		DETAILS		THIS DRAWING IS THE PROPERTY OF BULFOUR DESIGN CENTER IT SHALL NOT BE COPIED OR USED WITHOUT THEIR WRITTEN PERMISSION NOR MADE KNOWN TO A THIRD PARTY. THE INFORMATION IS ISSUED ON THE UNDERSTANDING THAT NO PART THEREOF SHALL BE DUPLICATED FOR THE PURPOSE OTHER THAN THE EXPRESSED PURPOSE. WRITTEN PERMISSION FOR ANY OTHER A THIRD PARTY. THE INFORMATION IS ISSUED ON THE UNDERSTANDING THAT NO PART THEREOF SHALL BE DUPLICATED FOR THE PURPOSE OTHER THAN THE EXPRESSED PURPOSE.		N.K. SINGH	