



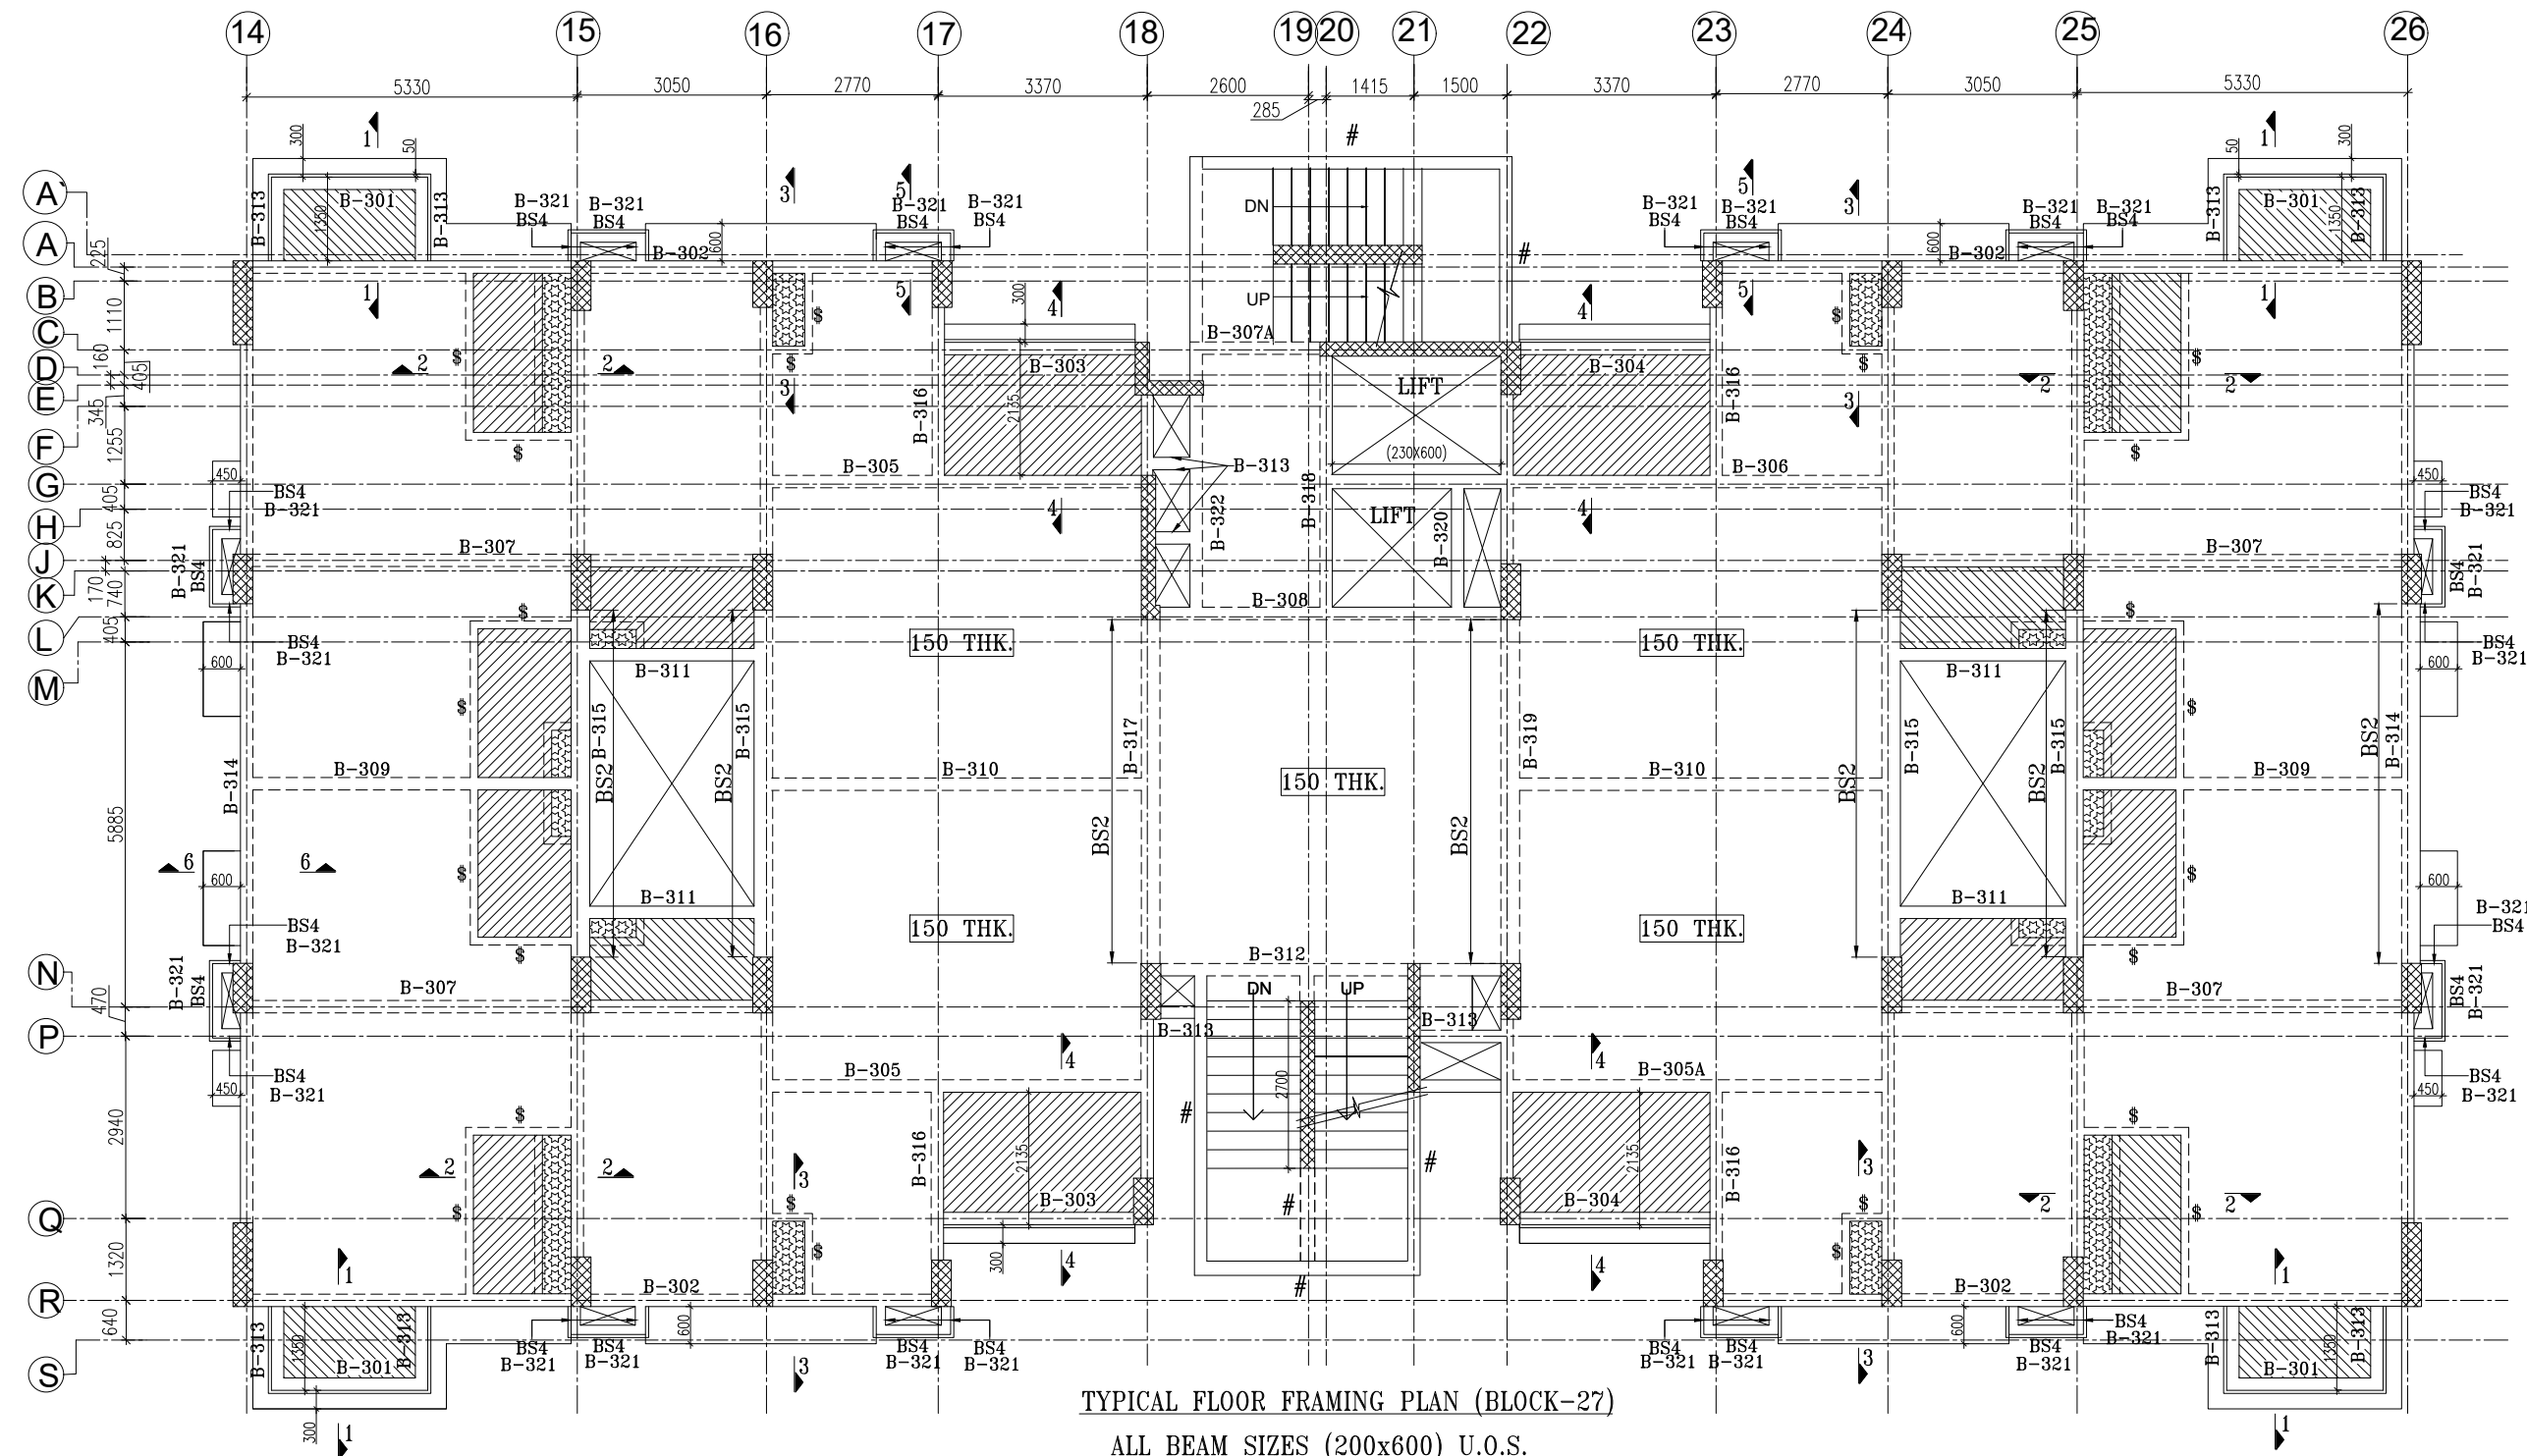


TYPICAL FLOOR FRAMING PLAN (BLOCK-27)


ALL BEAM SIZES (200x600) U.O.S.
ALL SLAB ARE 125 THK U.O.S.

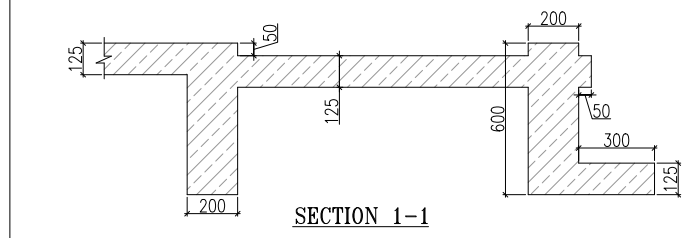


SECTION 1-1

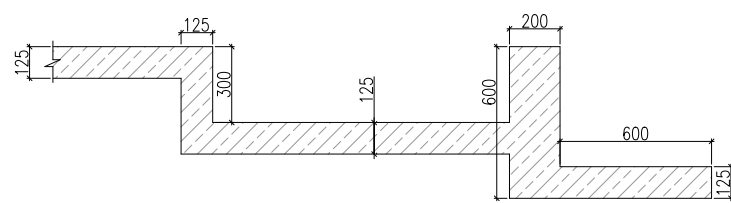


SECTION 3-3

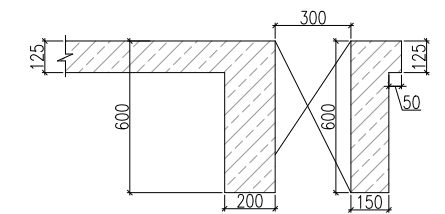


SECTION 5-5

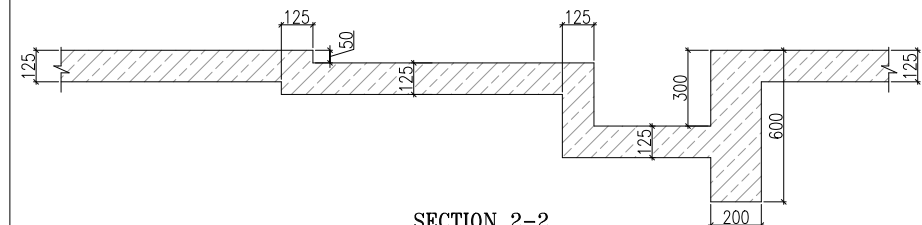

SECTION 2-2

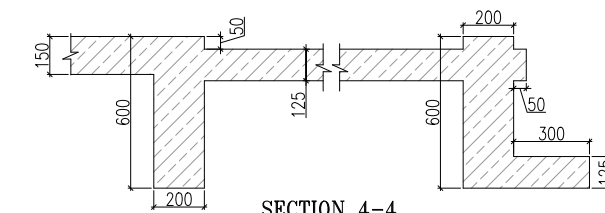

SECTION 4-4

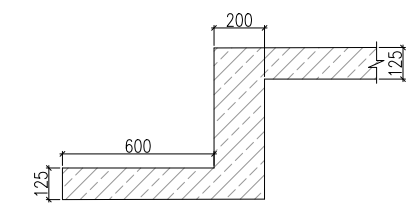

SECTION 6-6

LEGEND

	50MM SUNK
	300MM SUNK
#	LANDING BEAM

BEAM SIZE

BS1	200X600
BS2	300X600
BS3	200X550
BS4	150X600

- NOTE :-**
- FOR GENERAL NOTES REFER DWG. NO 682/S/100.
 - CONC. GRADE M25.
 - GRADE OF STEEL FE-500
 - DO NOT SCALE , FOLLOW WRITTEN DIMENSIONS ONLY.
 - THIS DRAWING SHALL BE READ IN CONJUNCTION WITH RELEVANT ARCHITECTURAL DRAWINGS.
 - #-BEAM ALONG THE FLIGHT & BELOW STAIRCASE & MID LVL.



R K Bhola (C.E.A.I-M-313)

Rev	Date	Description

OWNERS NAME :-

Ashiana Housing Ltd.
Unit no.4 & 5, Plot No.D-2, 3rd Floor,
Southern park, Saket District Centre,
Saket New Delhi - 110017
Phone no. 011- 42 65 42 65

PROJECT:-

ASHIANA UMANG AT JAIPUR

ARCHITECT:-

b.sengupta architect
A305, RANGOLI, ASHIANA VILLAGE BHIWADI.
PH . 09887488263

STRUCTURE ENGINEERS:-

CIVITECH CONSULTANTS PVT LTD
A-45, SECTOR -4, NOIDA-201301
PH. NO: 0120-2544084, E-mail - Projects@civitech.in

BUILDING TYPE	BLOCK - 27
---------------	------------

DRG. TITLE:	TYPICAL FLOOR FRAMING PLAN (BLOCK - 27)
-------------	---

SCALE:	NTS	KEY IN:
--------	-----	---------

DATE: 28-08-2021	PLOTTED ON:
------------------	-------------

DRAWN BY	CHECKED	APPROVED BY:
GURMEET	NARESH	R.K.B

DRG. NO. :- 682/S/27/TYP/301
ISSUED FOR:- APPROVAL

