



SEWERAGE PLAN OF MAJOR SANKLAP ENCLAVE

IN REVENUE- VILLAGE-SIROLI TEH.-.SANGANER, JAIPUR

KHASRA NO-2482,2483,2484,2485,2486,2497,2498,2499,2500

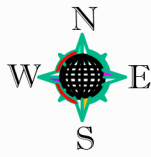

SCALE:-1=750

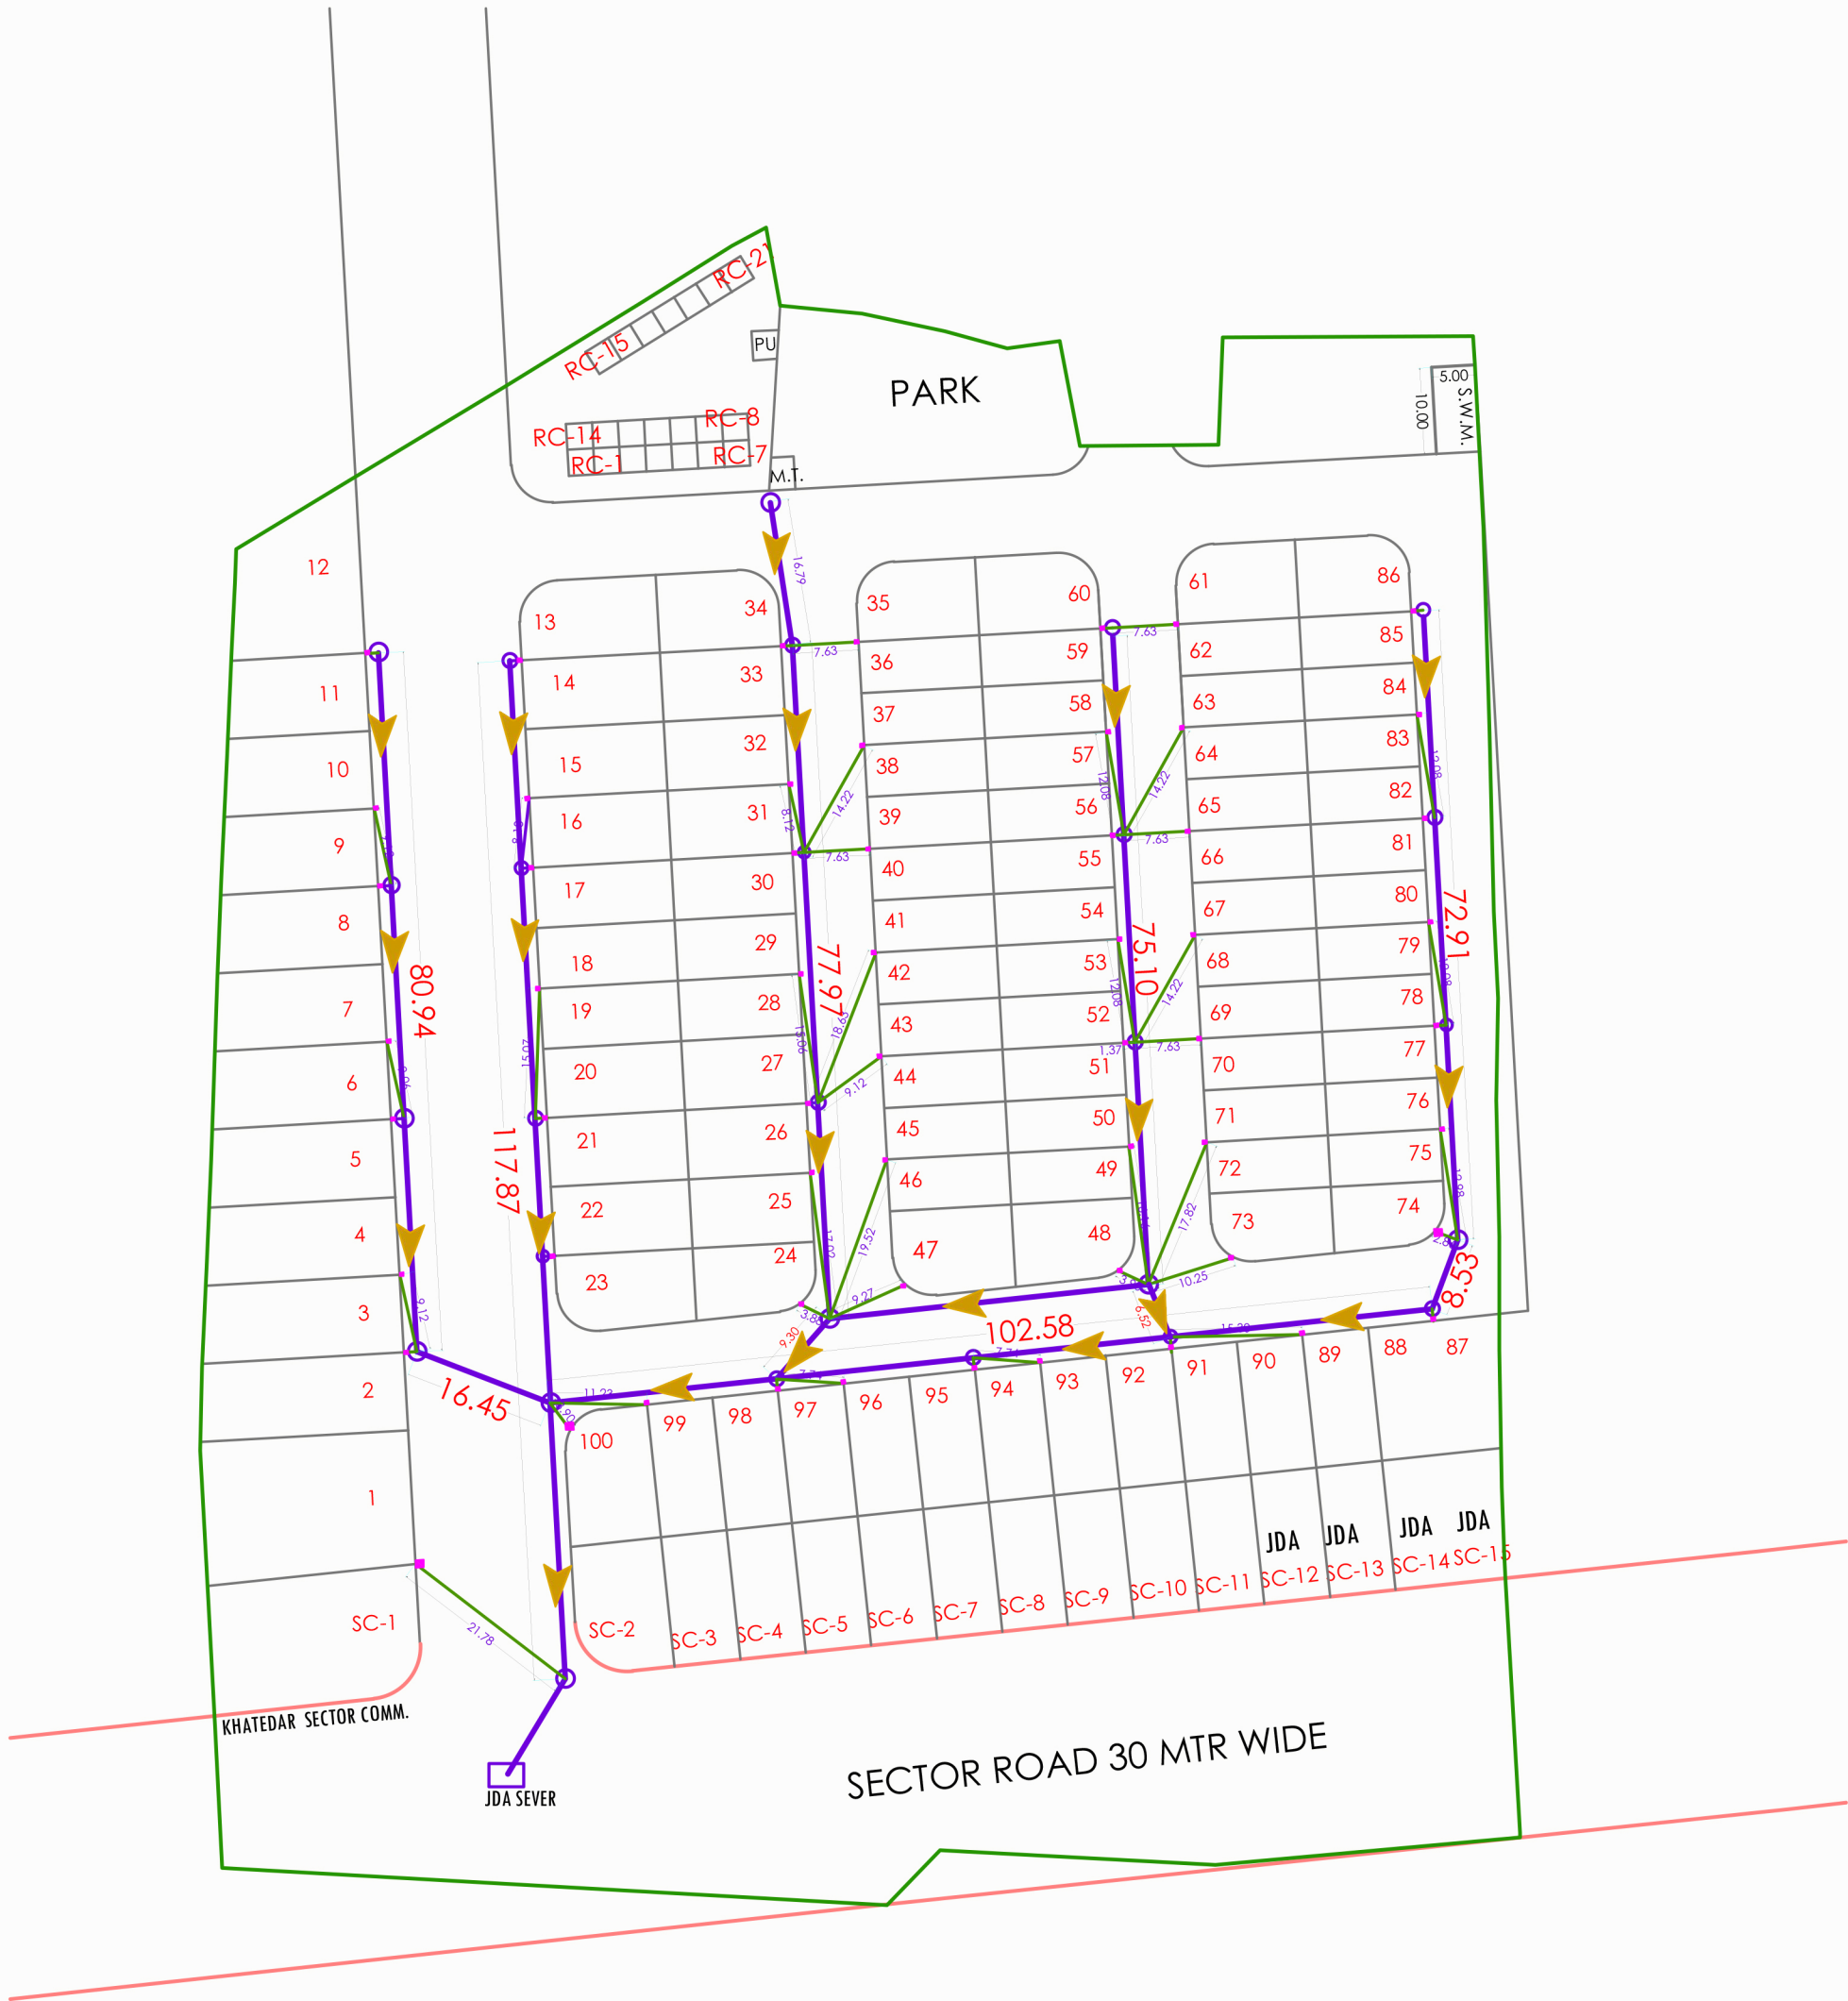

KEY PLAN

KHASRA PLAN

AREA ANALYSIS :-

S.No.	LAND USED	AREA IN SQ.MT.	(%)
1.	RESIDENTIAL	10452.69	53.49 %
2.	RETAIL	180.00	0.92 %
3.	SCHEME COMM.	780.00	3.99 %
(A)	TOTAL = 1+2	11412.69	58.40 %
3.	PARK	983.30	5.04 %
4.	SWM+MT+PU	70.00	0.36 %
5.	ROAD	7074.80	36.20 %
	TOTAL = 3+4+5	8128.10	41.60 %
	SCHEME AREA	19540.79	100.00 %
1.	KHATEDAR COM.	1539.19	25.00 %
(B)	J.D.A. COM.	427.69	6.94 %
3.	SEC. ROAD	4192.33	68.06 %
	APPLIED AREA	6159.21	100.00 %
	GRAND TOTAL (A+B)	25700.00 SQ.MT.	

NAME OF SOCIETY : **NIJI KHATEDAR**

NAME OF SCHEME :

ZONE NO. ()	SECTOR NO.
-----------------	------------

SCALE: 1=750	DRG. NO.
-----------------	----------

A. T. P. ZONE	D.T.P.	S.T.P.
---------------	--------	--------

JAIPUR DEVELOPEMENT AUTHORITY, JAIPUR.

PLANNER :

डिव्जाजीट मारोथिया
DIVYAJEET MAROTHIYA
B. TECH (CIVIL)

	1000mm dia M.H.
	200mm dwc pipe Sewerage Line
	property chamber
	110mm 4 kg pvc pipe
	MAIN SEWER LINE