

WATER LINE PLANING OF
MAJOR SANKLAP ENCLAVE
IN REVENUE- VILLAGE-SIROLI TEH.-.SANGANER, JAIPUR
KHASRA NO-2482,2483,2484,2485,2486,2497,2498,2499,2500


N

W

E

S

SCALE:-1=750

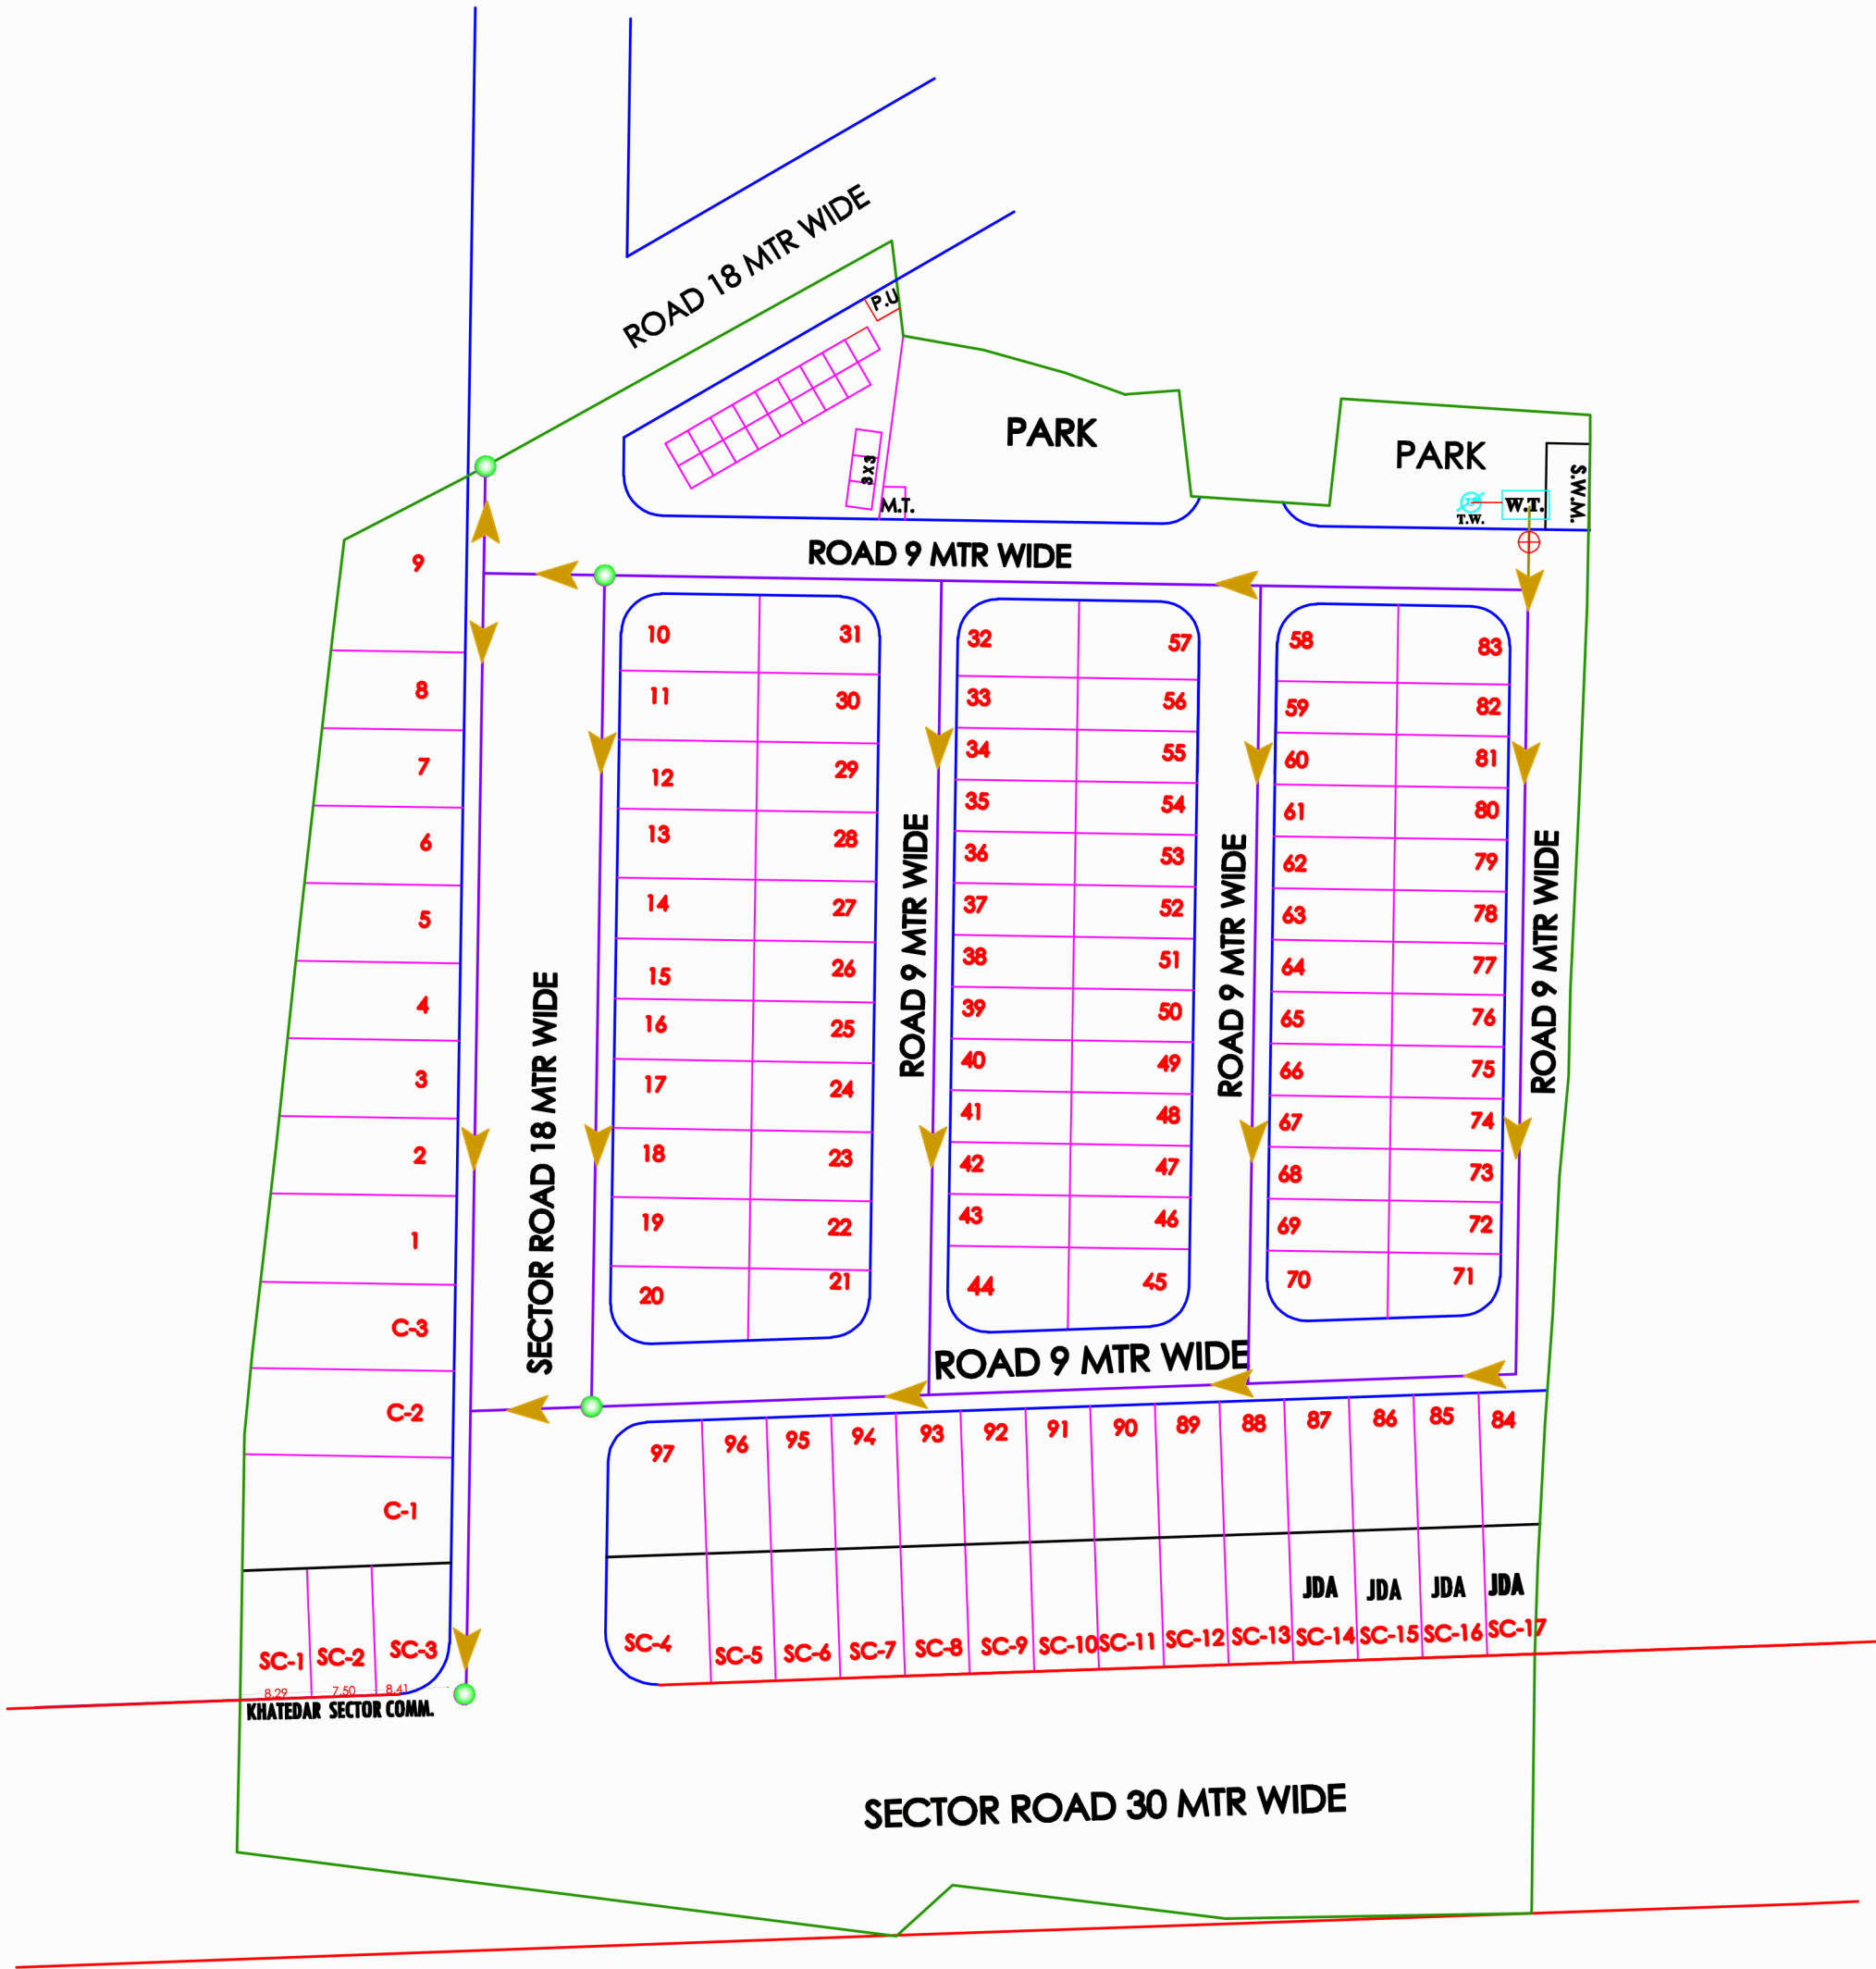

डिजाइनर
DIVYAJEET MAROTHIYA
B. TECH (CIVIL)

KEY PLAN

KHASRA PLAN

AREA ANALYSIS :-

S.No.	LAND USED	AREA IN SQ.MTR	(%)
1.	RESIDENTIAL	10452.69	53.49 %
2.	RETAIL	180.00	0.92 %
3.	SCHEME COMM.	780.00	3.99 %
(A)	TOTAL = 1+2+3	11412.69	58.40 %
3.	PARK	983.30	5.04 %
4.	SWH+MT+PU	70.00	0.36 %
5.	ROAD	7074.80	36.20 %
	TOTAL = 3+4+5	8128.10	41.60 %
	SCHEME AREA	19540.79	100.00 %
1.	KHATEDAR COM.	1539.19	7.88 %
2.	J.D.A. COM.	427.69	2.19 %
3.	SEC. ROAD	4192.33	21.45 %
	APPLIED AREA	6159.21	31.52 %
	GRAND TOTAL (A+B)	25700.80	100.00 %

NAME OF SOCIETY: **NUJI KHATEDAR**

NAME OF BORROWER: -----

SCHEME NO. ()

RECTOR NO.

SCALE: 1=750

DATE: -----

A. T. P. ZONE

EXT.

S.T.P.

JAIPUR DEVELOPMENT AUTHORITY, JAIPUR.

PLANNED BY: -----

	JUNCTION
	FLOW
	110mm 6 KG PVC Pipe
	TUBEWELL AND WATER TANK
	90mm 6KG PVC Pipe
	VALVE