


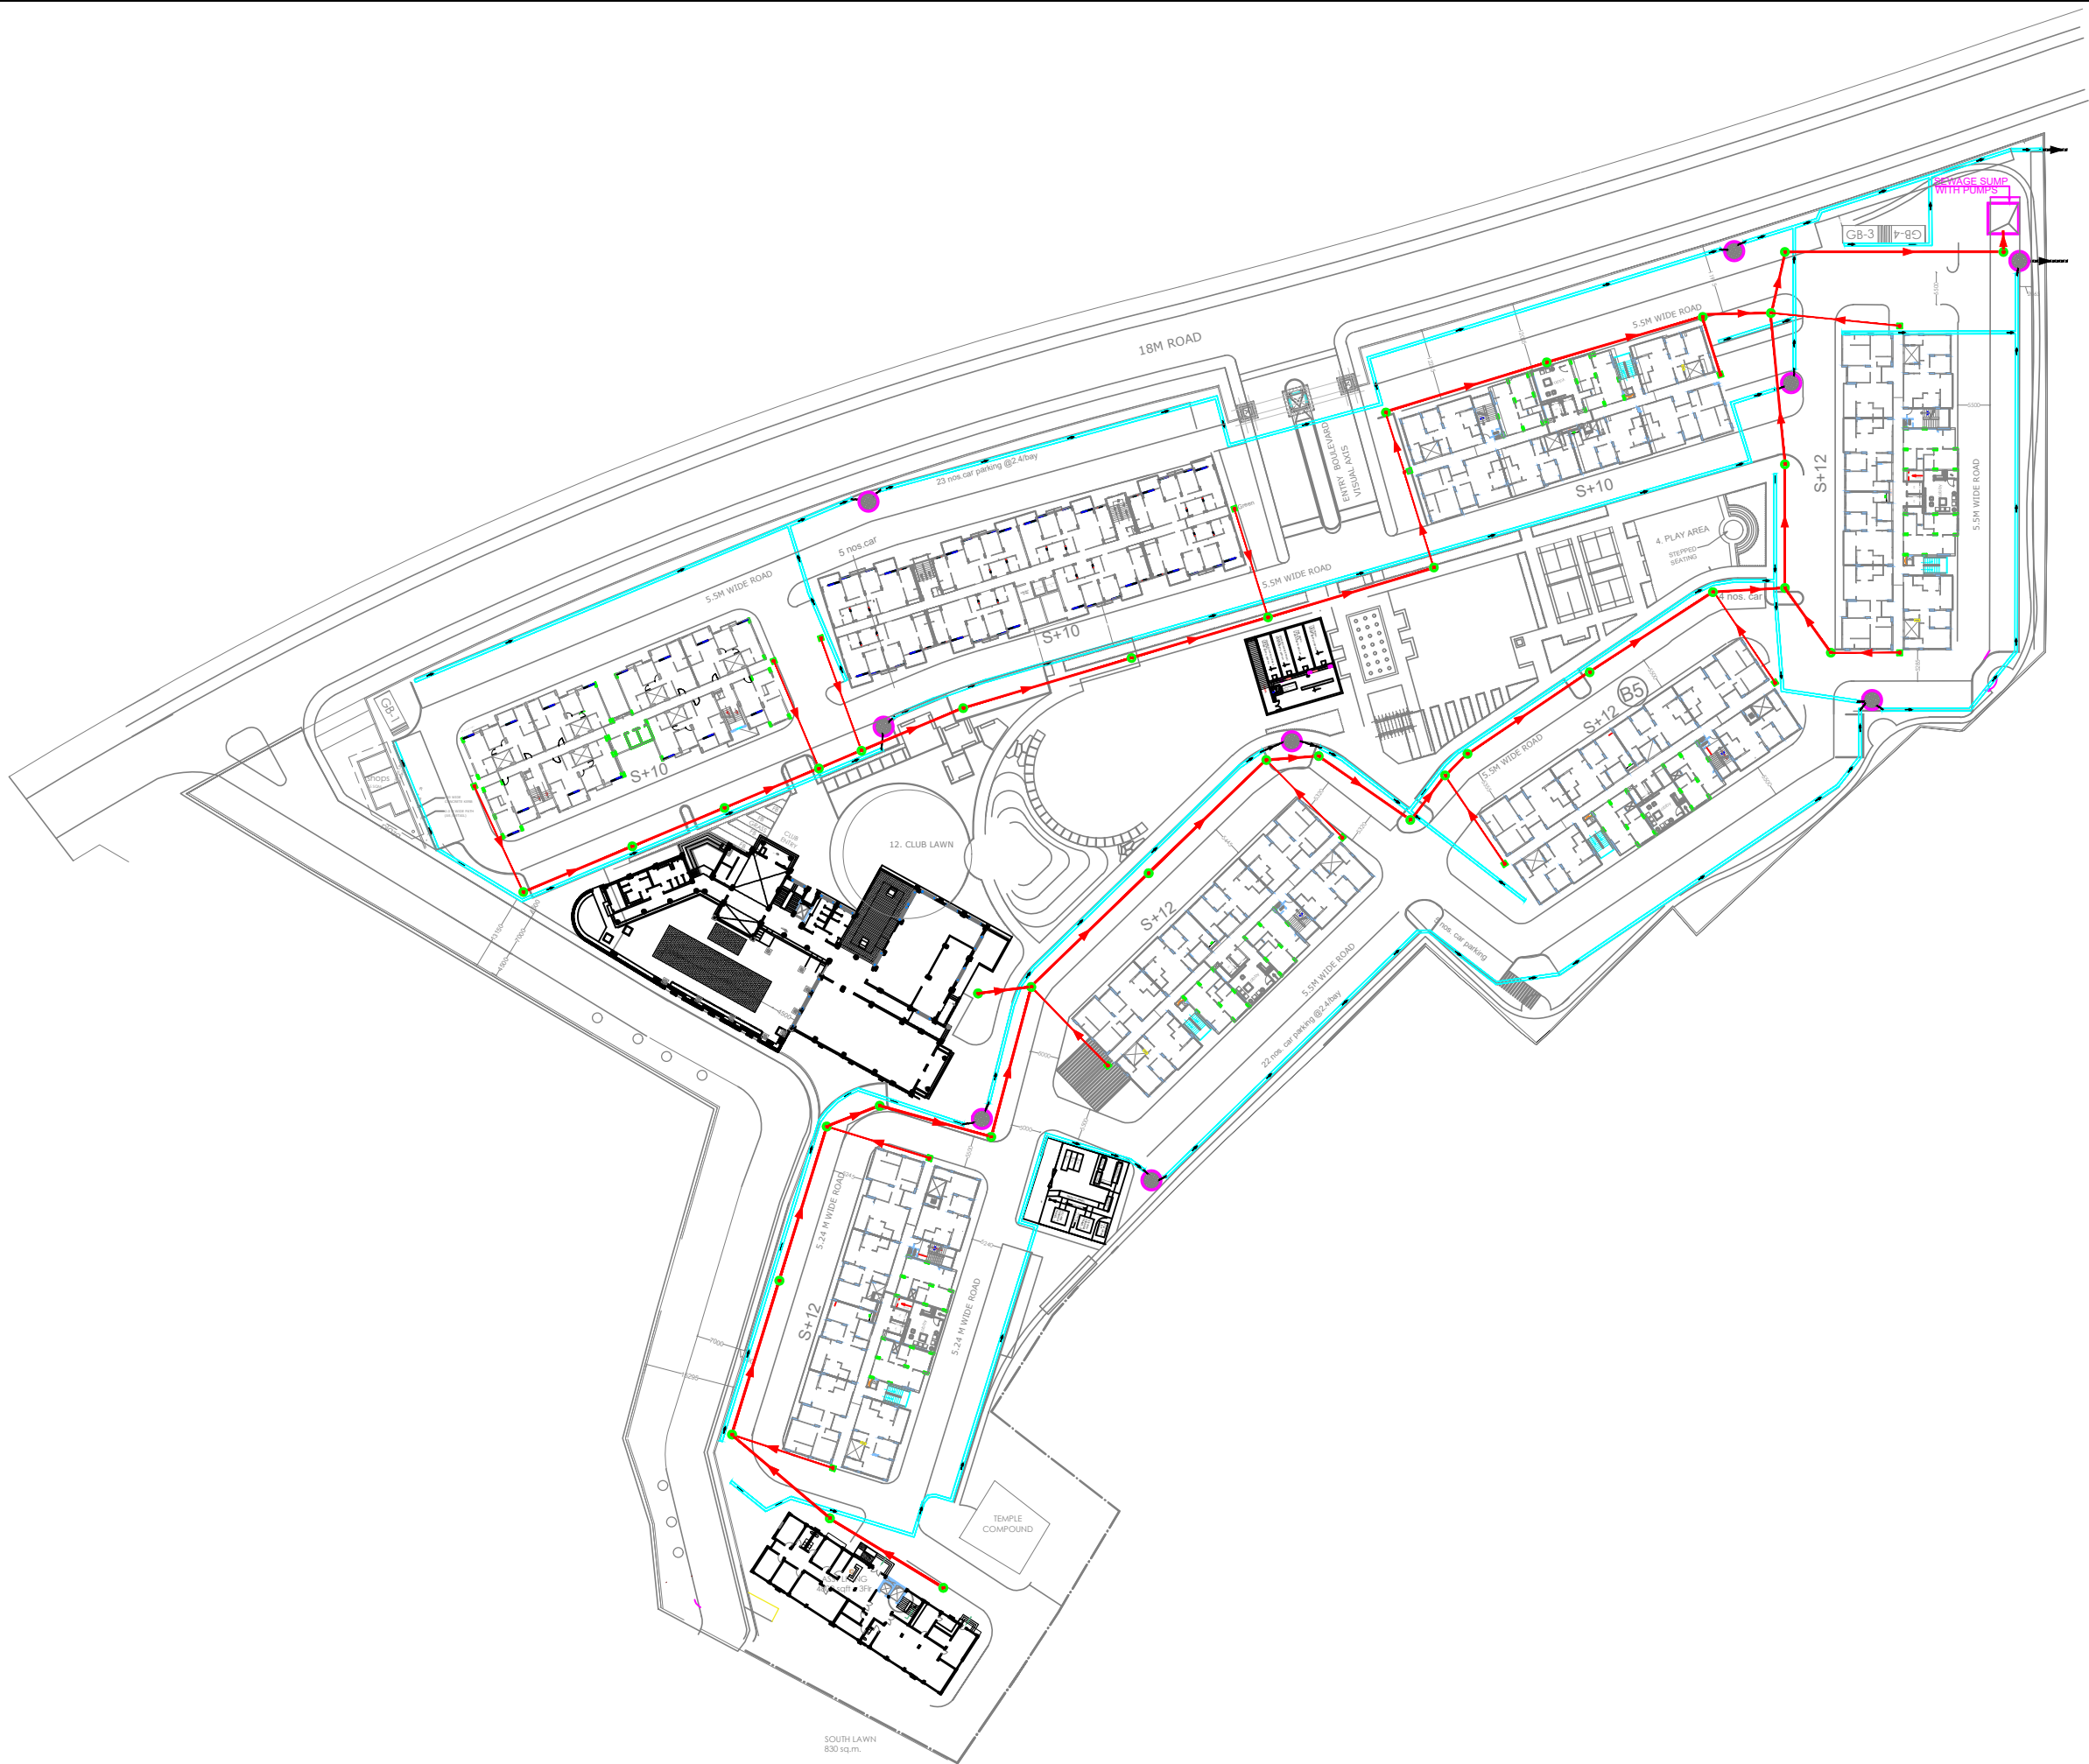

LEGEND


RAIN WATER HARVESTING

FOR SUBMISSION
ABL Hospitech Pvt. Ltd.
New Delhi


CLIENT
ASHIANA HOUSING LTD.

PROJECT
Ashiana Nirmay

Drawing Title
RAIN WATER HARVESTING

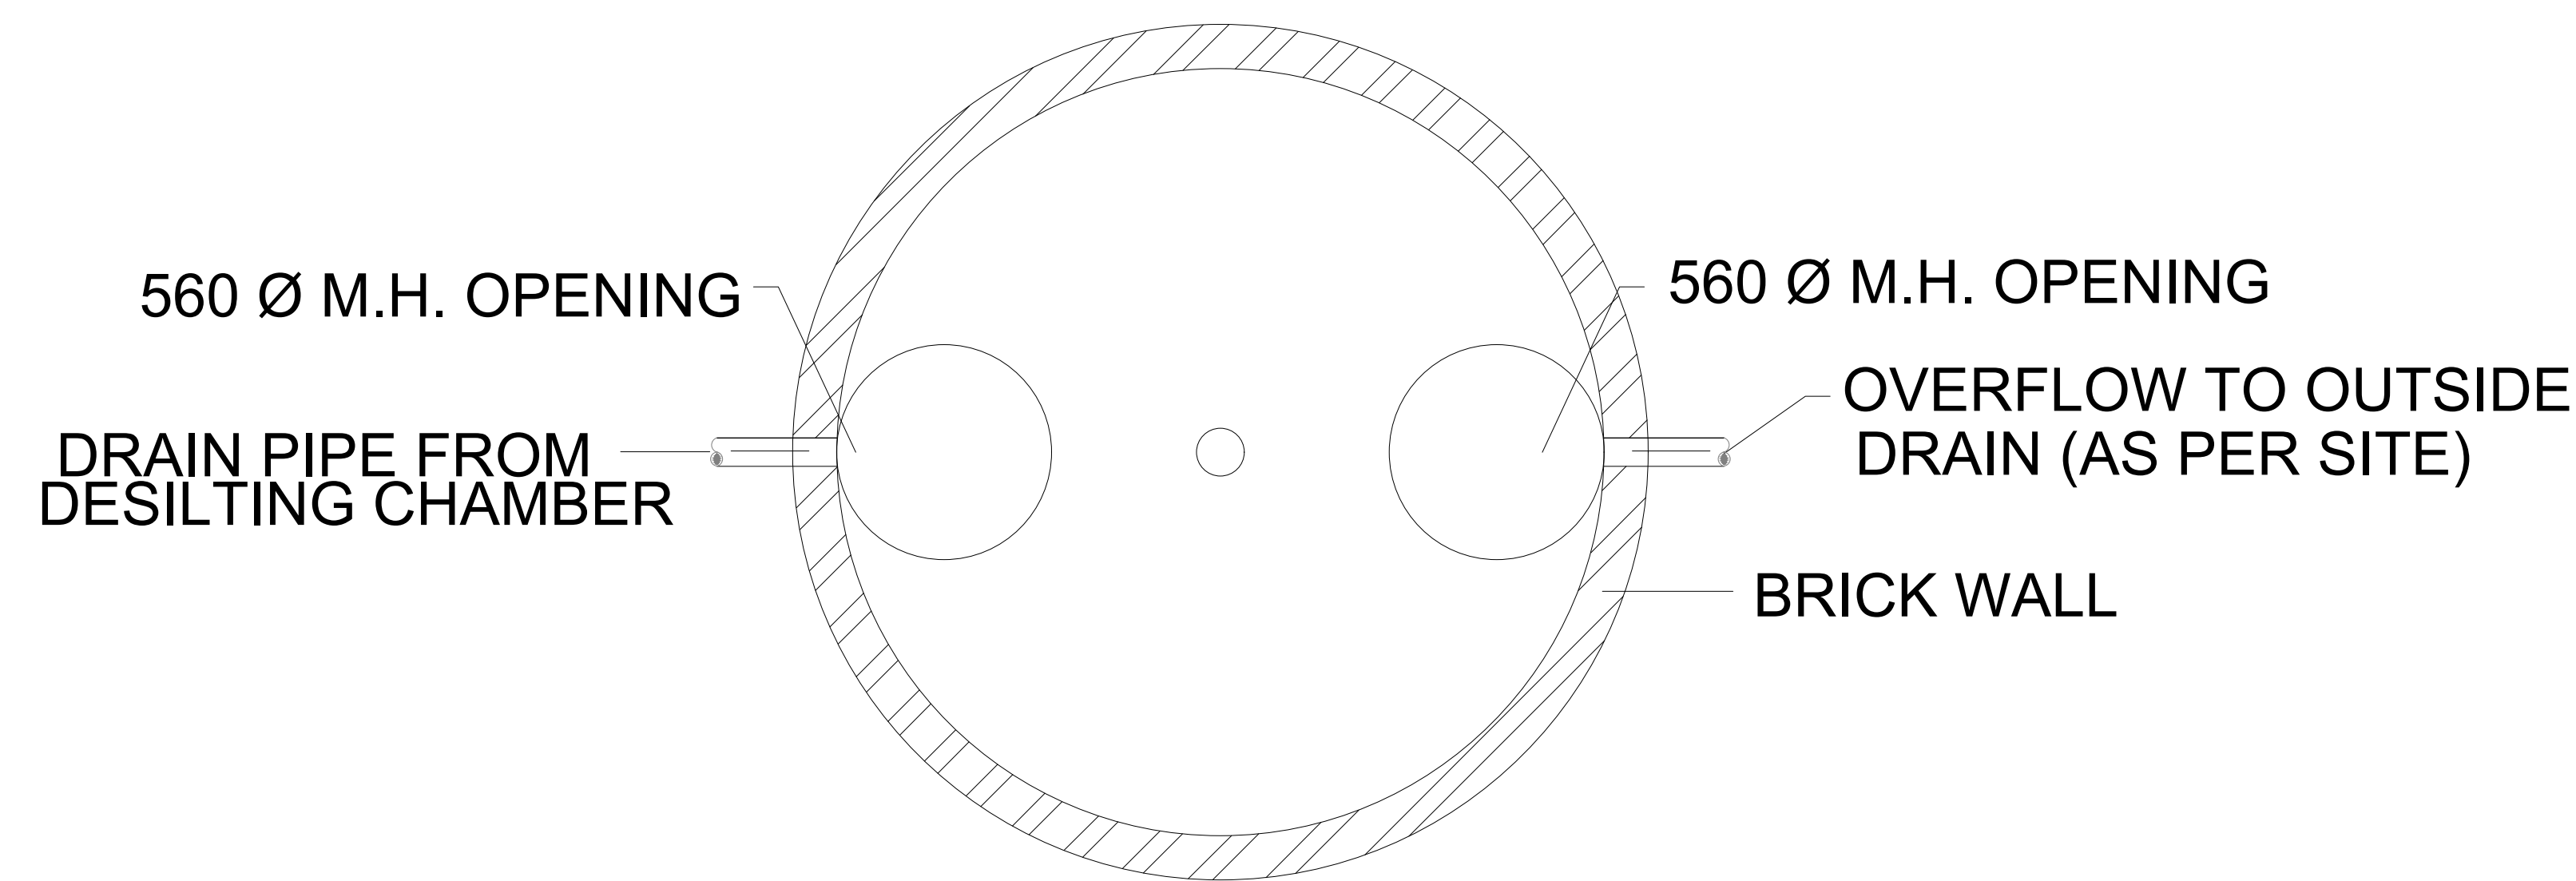

PLAN OF RECHARGE PIT

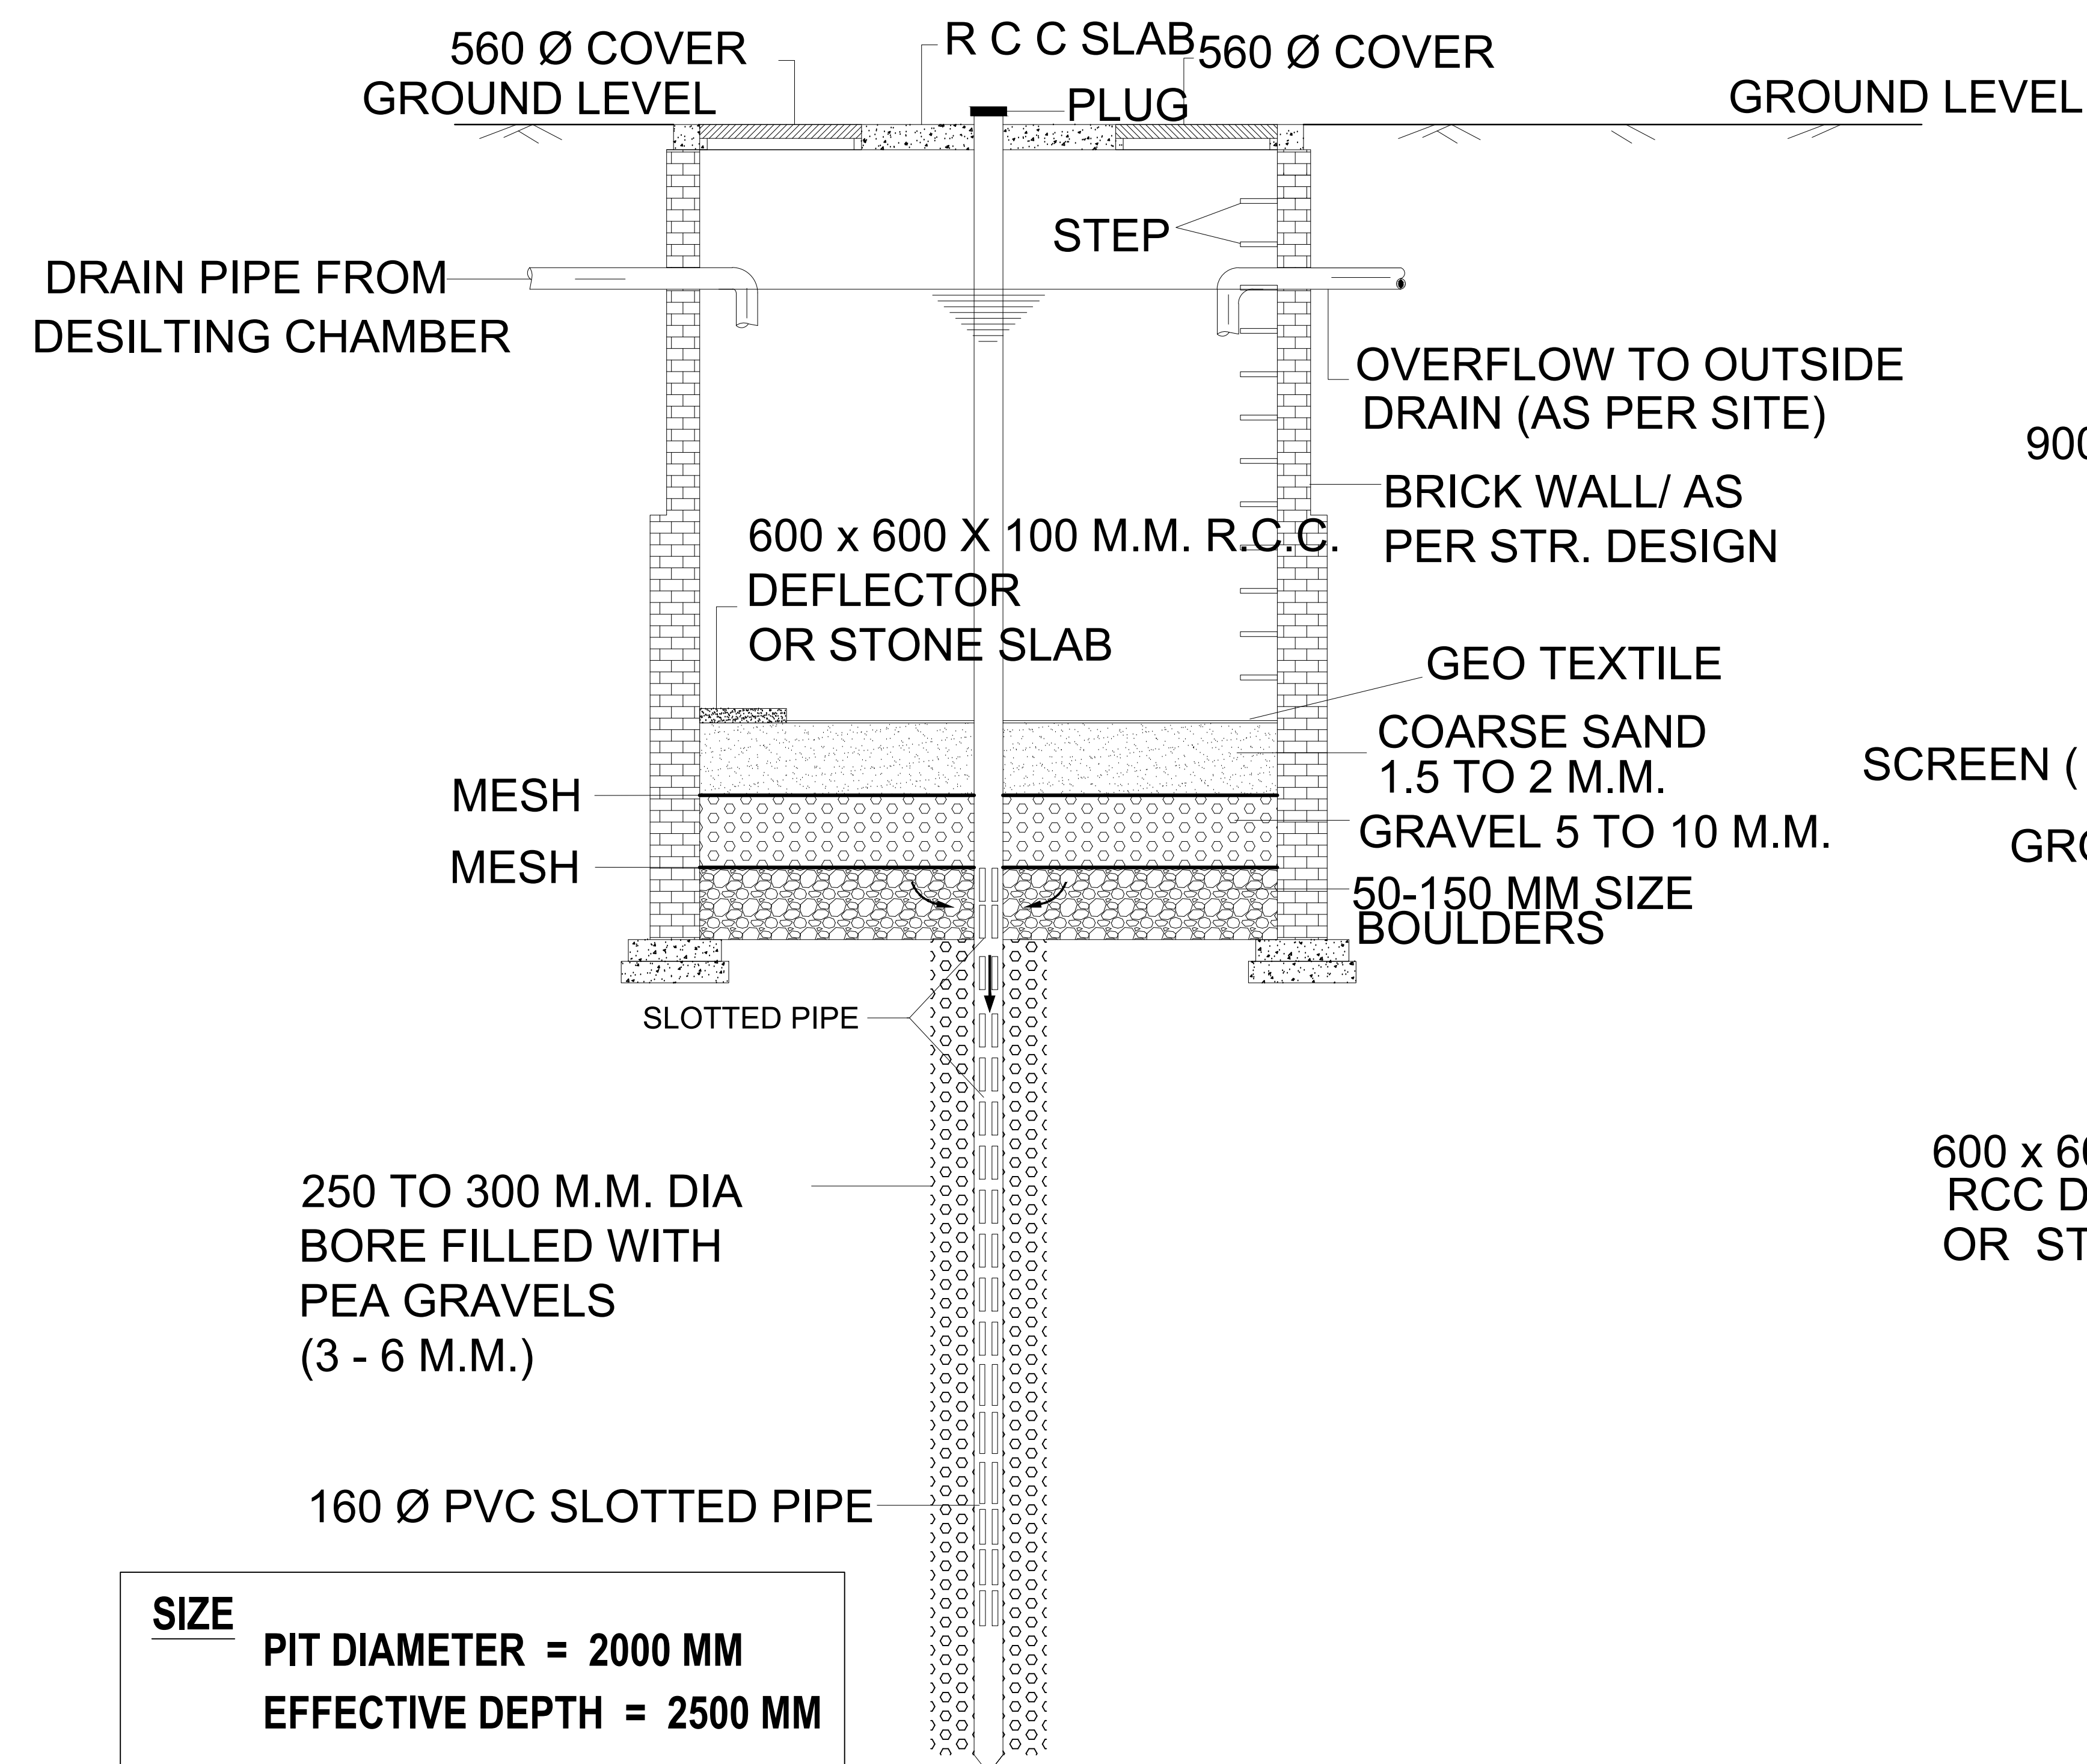


SIZE
PIT DIAMETER = 2000 MM
EFFECTIVE DEPTH = 2500 MM


RWH DETAIL

NOTE :

THE BOREWELL PIPE OF RECHARGE PIT SHOULD BE LEFT ATLEAST 5 M. ABOVE THE KNOWN HIGHEST WATER TABLE TO AVOID ANY POSSIBLE POLLUTION TO THE AQUIFER.

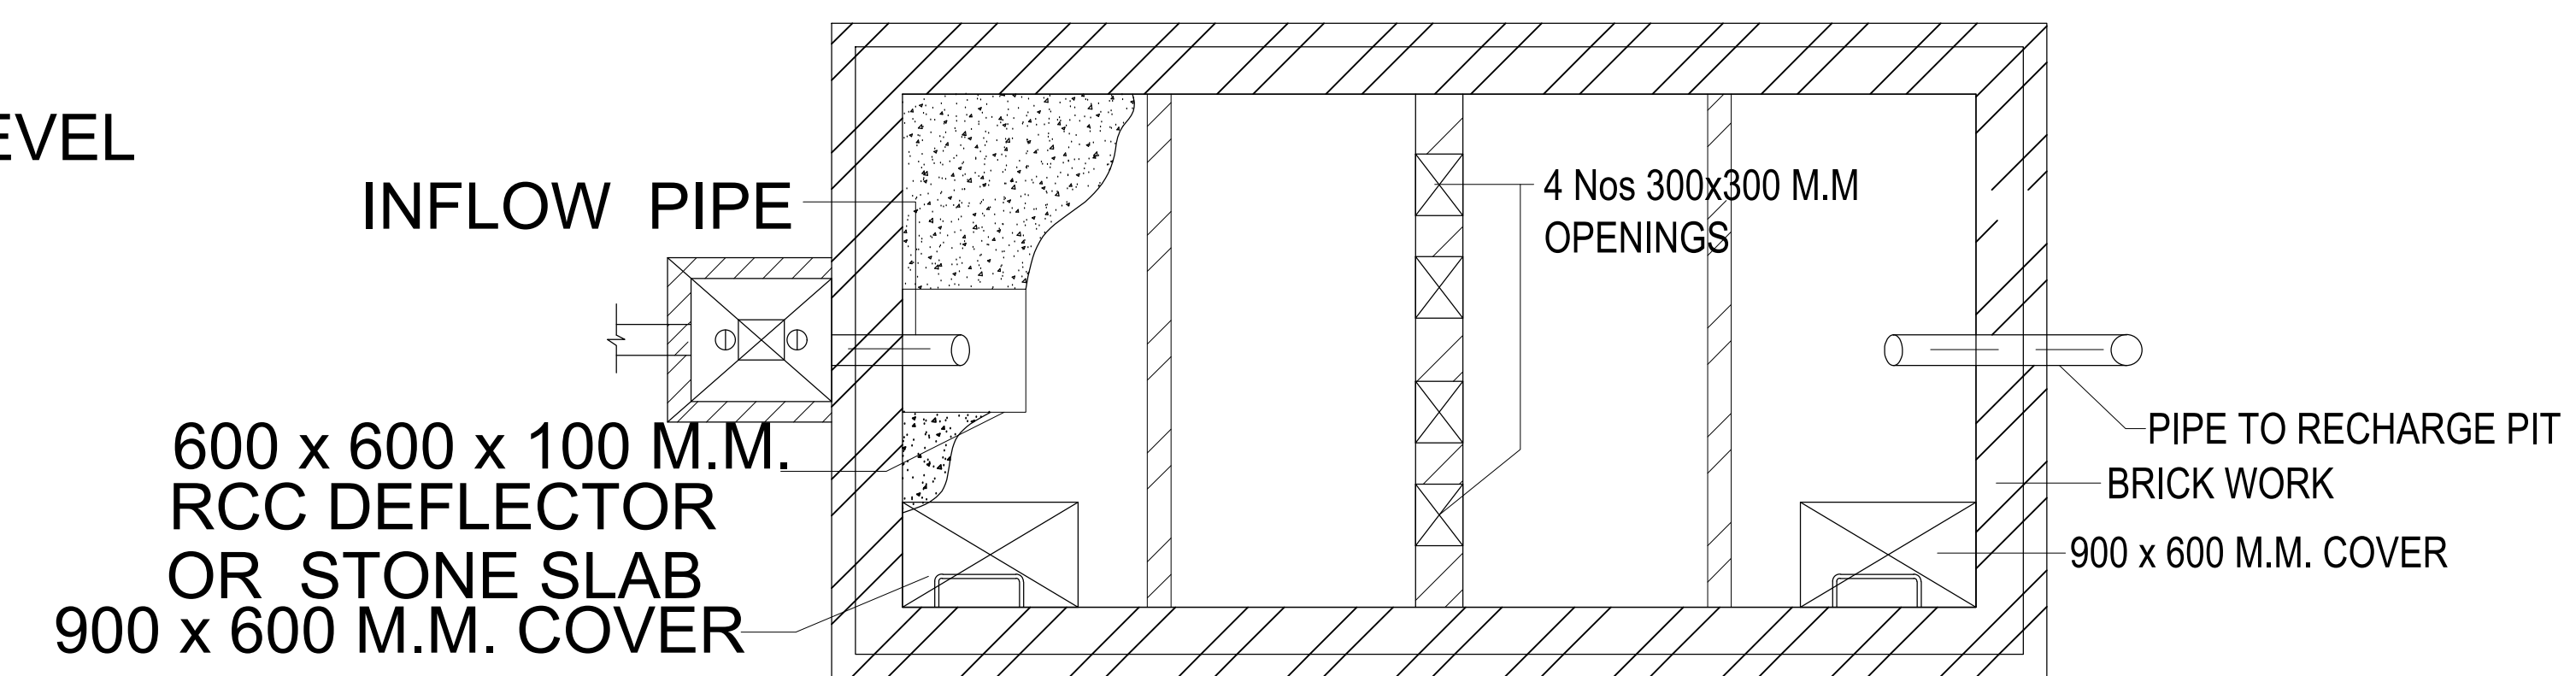

PLAN

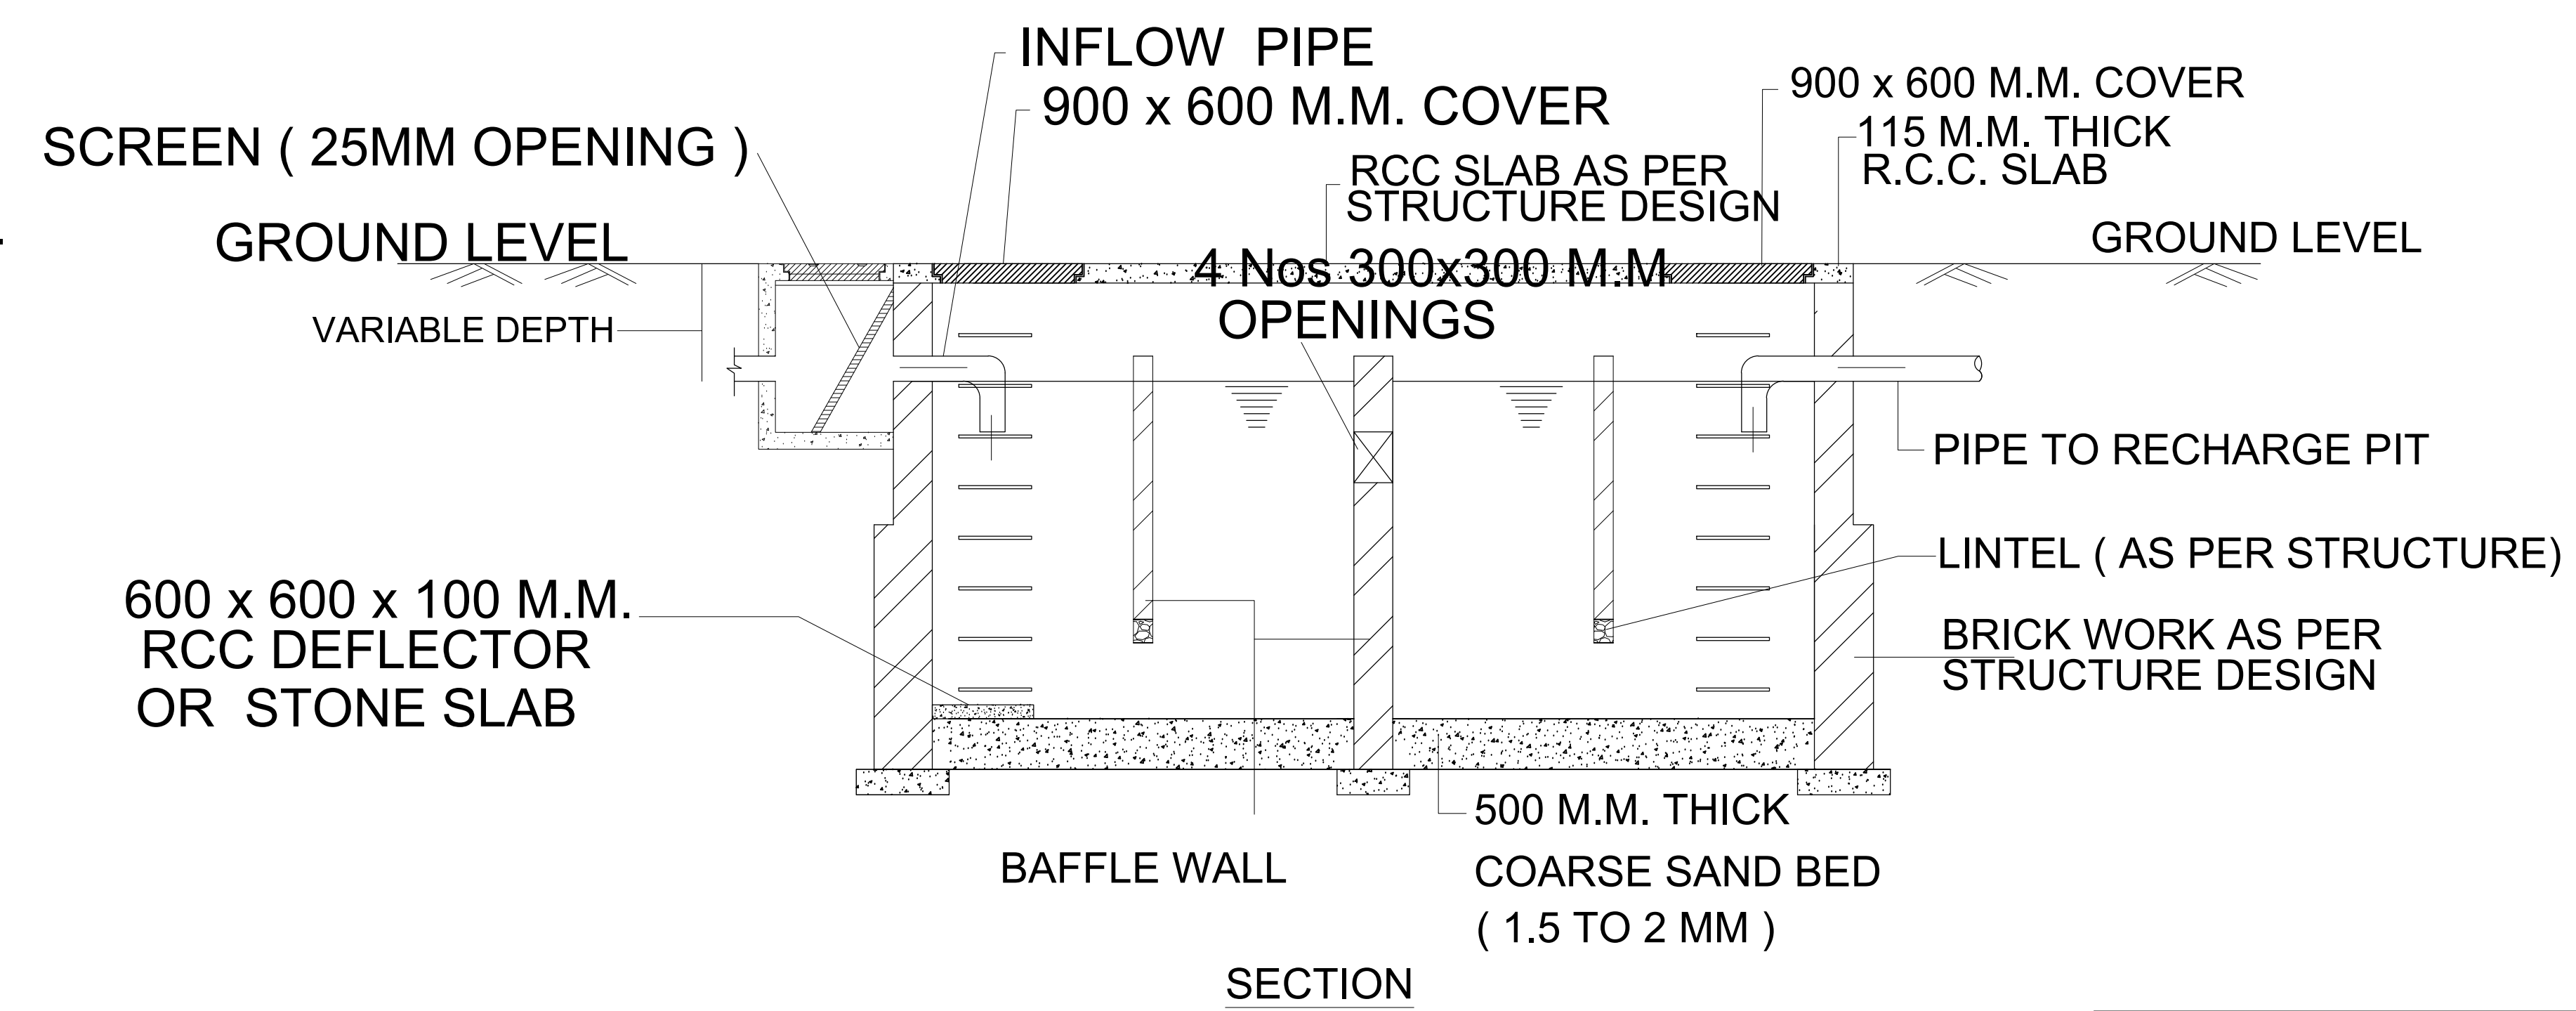

SECTION

DESILTING / SETTLING CHAMBER

SIZE (L) = 5000 MM
(W) = 2000 MM
EFFECTIVE DEPTH (D) = 2500 MM

FOR SUBMISSION
Singh
ABL Hospitech Pvt. Ltd.
New Delhi

PROJECT :

Ashiana Nirmay

OWNERS NAME

Ashiana Housing Ltd.
Unit no.4 & 5, Plot No.D-2, 3rd Floor,
Southern park, Saket District Centre,
Saket New Delhi - 110017
Phone no. 011- 42 65 42 65

ARCHITECT

B.sengupta architect

A305, RANGOLI, ASHIANA VILLAGE BHIWADI.

PH . 09887488263

MEP Consultants

ABL HOSPITECH (P) LTD
F-55 East of Kallash New Delhi-110065-India
Ph.: 91-11-41625566, 46524180, 81, 83, 84
Fax : 91-11-46524182
email : abldel@rediffmail.com, abldel@yahoo.co.in

DRG. TITLE:

RAIN WATER HARVESTING PIT