


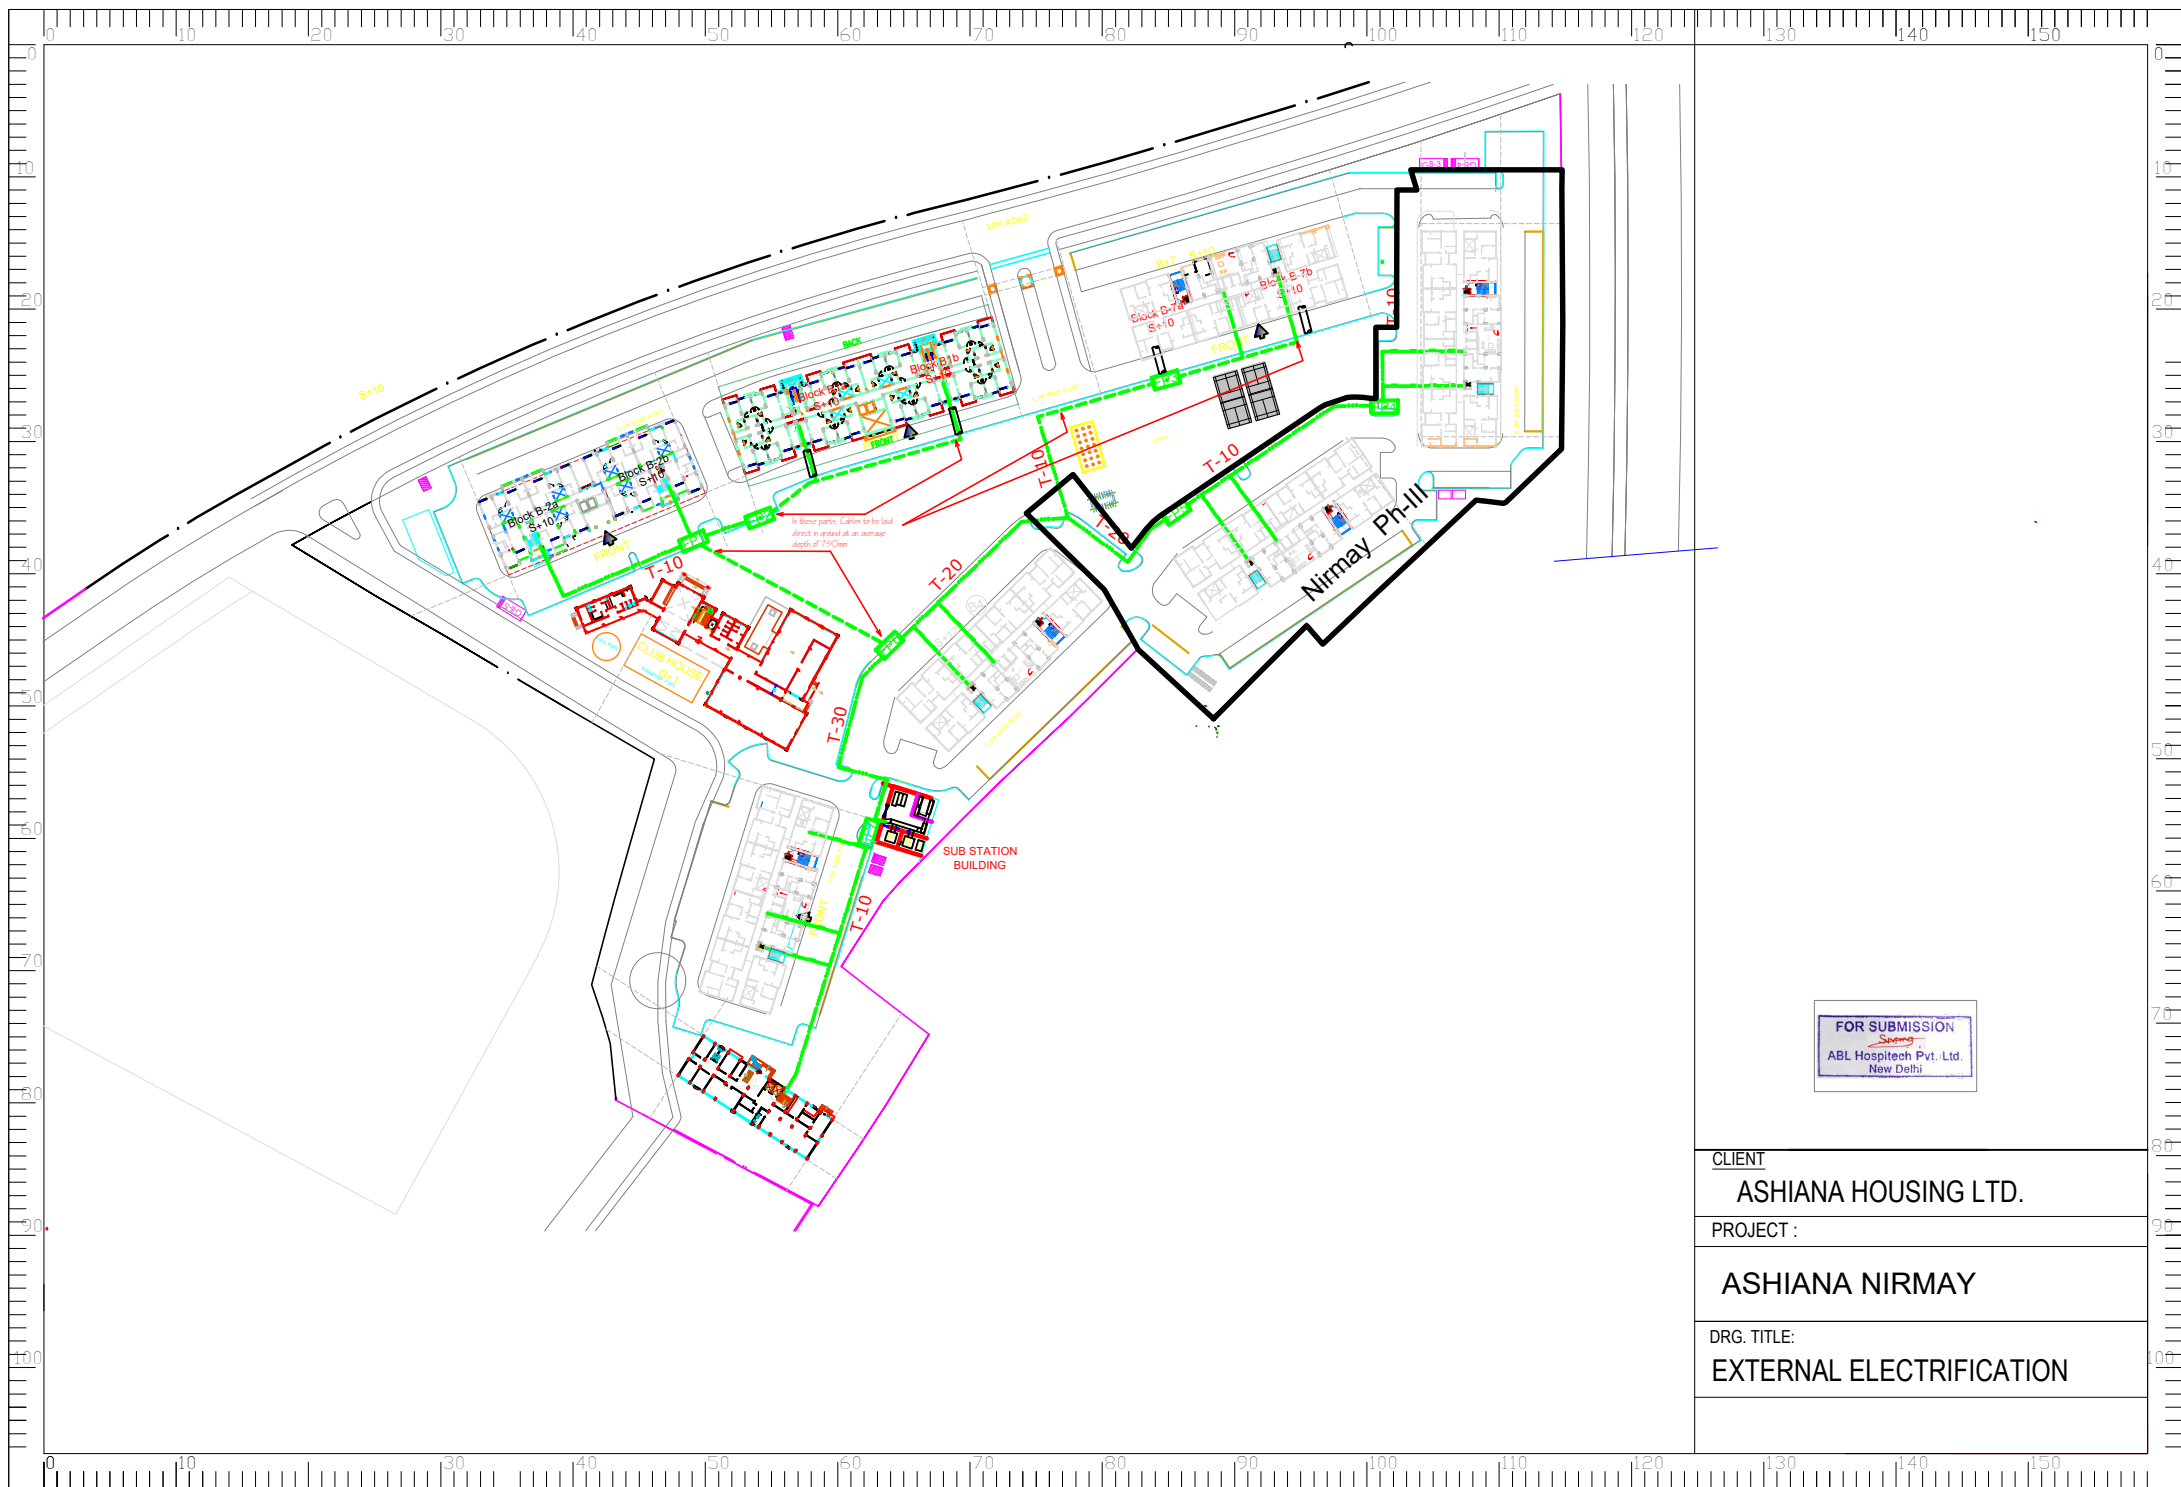

FOR SUBMISSION
Supervising
ABL Hospitech Pvt. Ltd.
New Delhi

CLIENT
ASHIANA HOUSING LTD.

PROJECT :
ASHIANA NIRMAY

DRG. TITLE:
EXTERNAL ELECTRIFICATION