



WATER HARVESTING PLAN OF  
MAJOR SANKLAP ENCLAVE  
IN REVENUE- VILLAGE-SIROLI TEH.-.SANGANER, JAIPUR  
KHASRA NO-2482,2483,2484,2485,2486,2497,2498,2499,2500

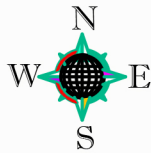

SCALE:-1=750

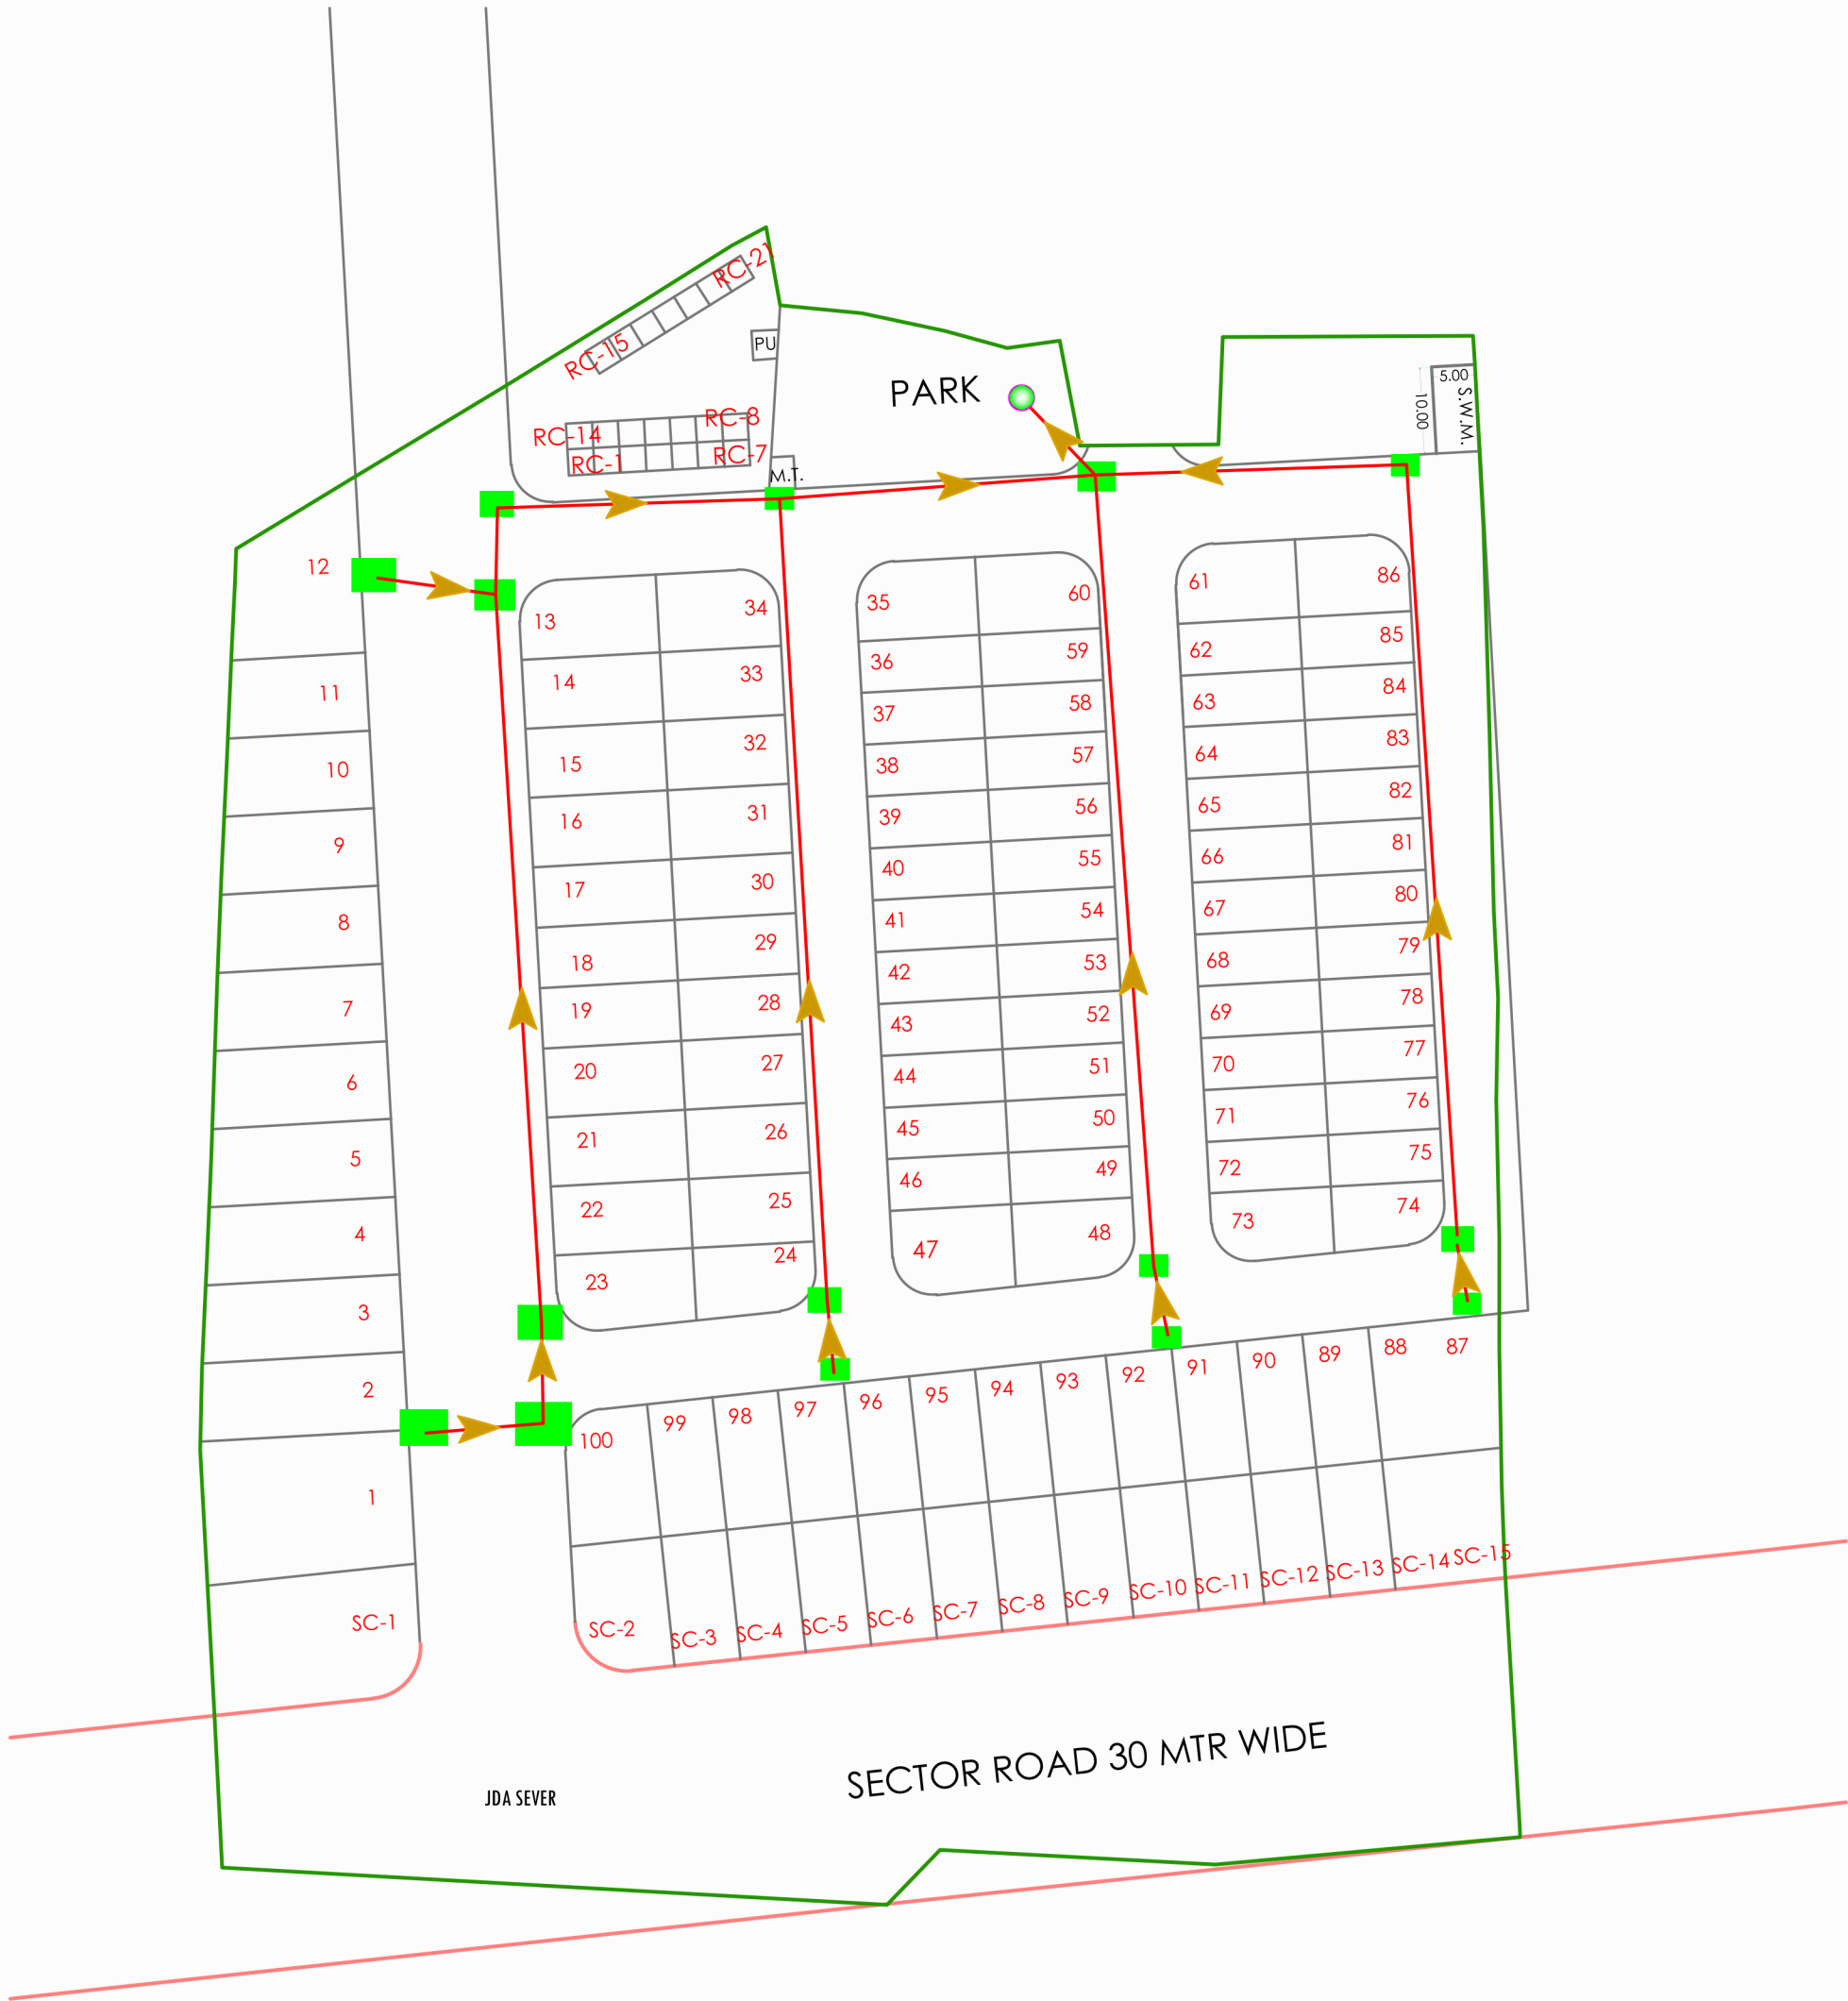

KEY PLAN

KHASRA PLAN

AREA ANALYSIS:-

| S.No | LAND USED         | AREA IN SQ.MT.  | (%)      |
|------|-------------------|-----------------|----------|
| 1.   | RESIDENTIAL       | 10452.69        | 53.49 %  |
| 2.   | RETAIL            | 180.00          | 0.92 %   |
| 3.   | SCHEME COMM.      | 780.00          | 2.99 %   |
| (A)  | TOTAL = 1+2       | 11412.69        | 58.40 %  |
| 3.   | PARK              | 983.30          | 5.04 %   |
| 4.   | SWIM+MT+PU        | 70.00           | 0.36 %   |
| 5.   | ROAD              | 7074.80         | 36.20 %  |
|      | TOTAL = 3+4+5     | 8128.10         | 41.60 %  |
|      | SCHEME AREA       | 19540.79        | 100.00 % |
| (B)  | 1. KHATEDAR COM.  | 1539.19         | 25.00 %  |
| 2.   | J.D.A. COM.       | 427.69          | 6.94 %   |
| 3.   | SEC. ROAD         | 4192.33         | 68.06 %  |
|      | APPLIED AREA      | 6159.21         | 100.00 % |
|      | GRAND TOTAL (A+B) | 25700.00 SQ.MT. |          |

NAME OF SOCIETY:- NIJI KHATEDAR

NAME OF SCHEME:-

ZONE NO. ( ) SECTOR NO.

SCALE: 1=750 DRG. NO.

A. T. P. ZONE D.T.P. S.T.P.

JAIPUR DEVELOPEMENT AUTHORITY, JAIPUR.

PLANNER:

दिव्याजीत मारोथिया  
DIVYAJEET MAROTHIYA  
B. TECH (CIVIL)



WATER  
HARVESTING PIT



200mm DWC PIPE



WATER COLLECTION  
CHAMBER



FLOW