




BLOCK- B

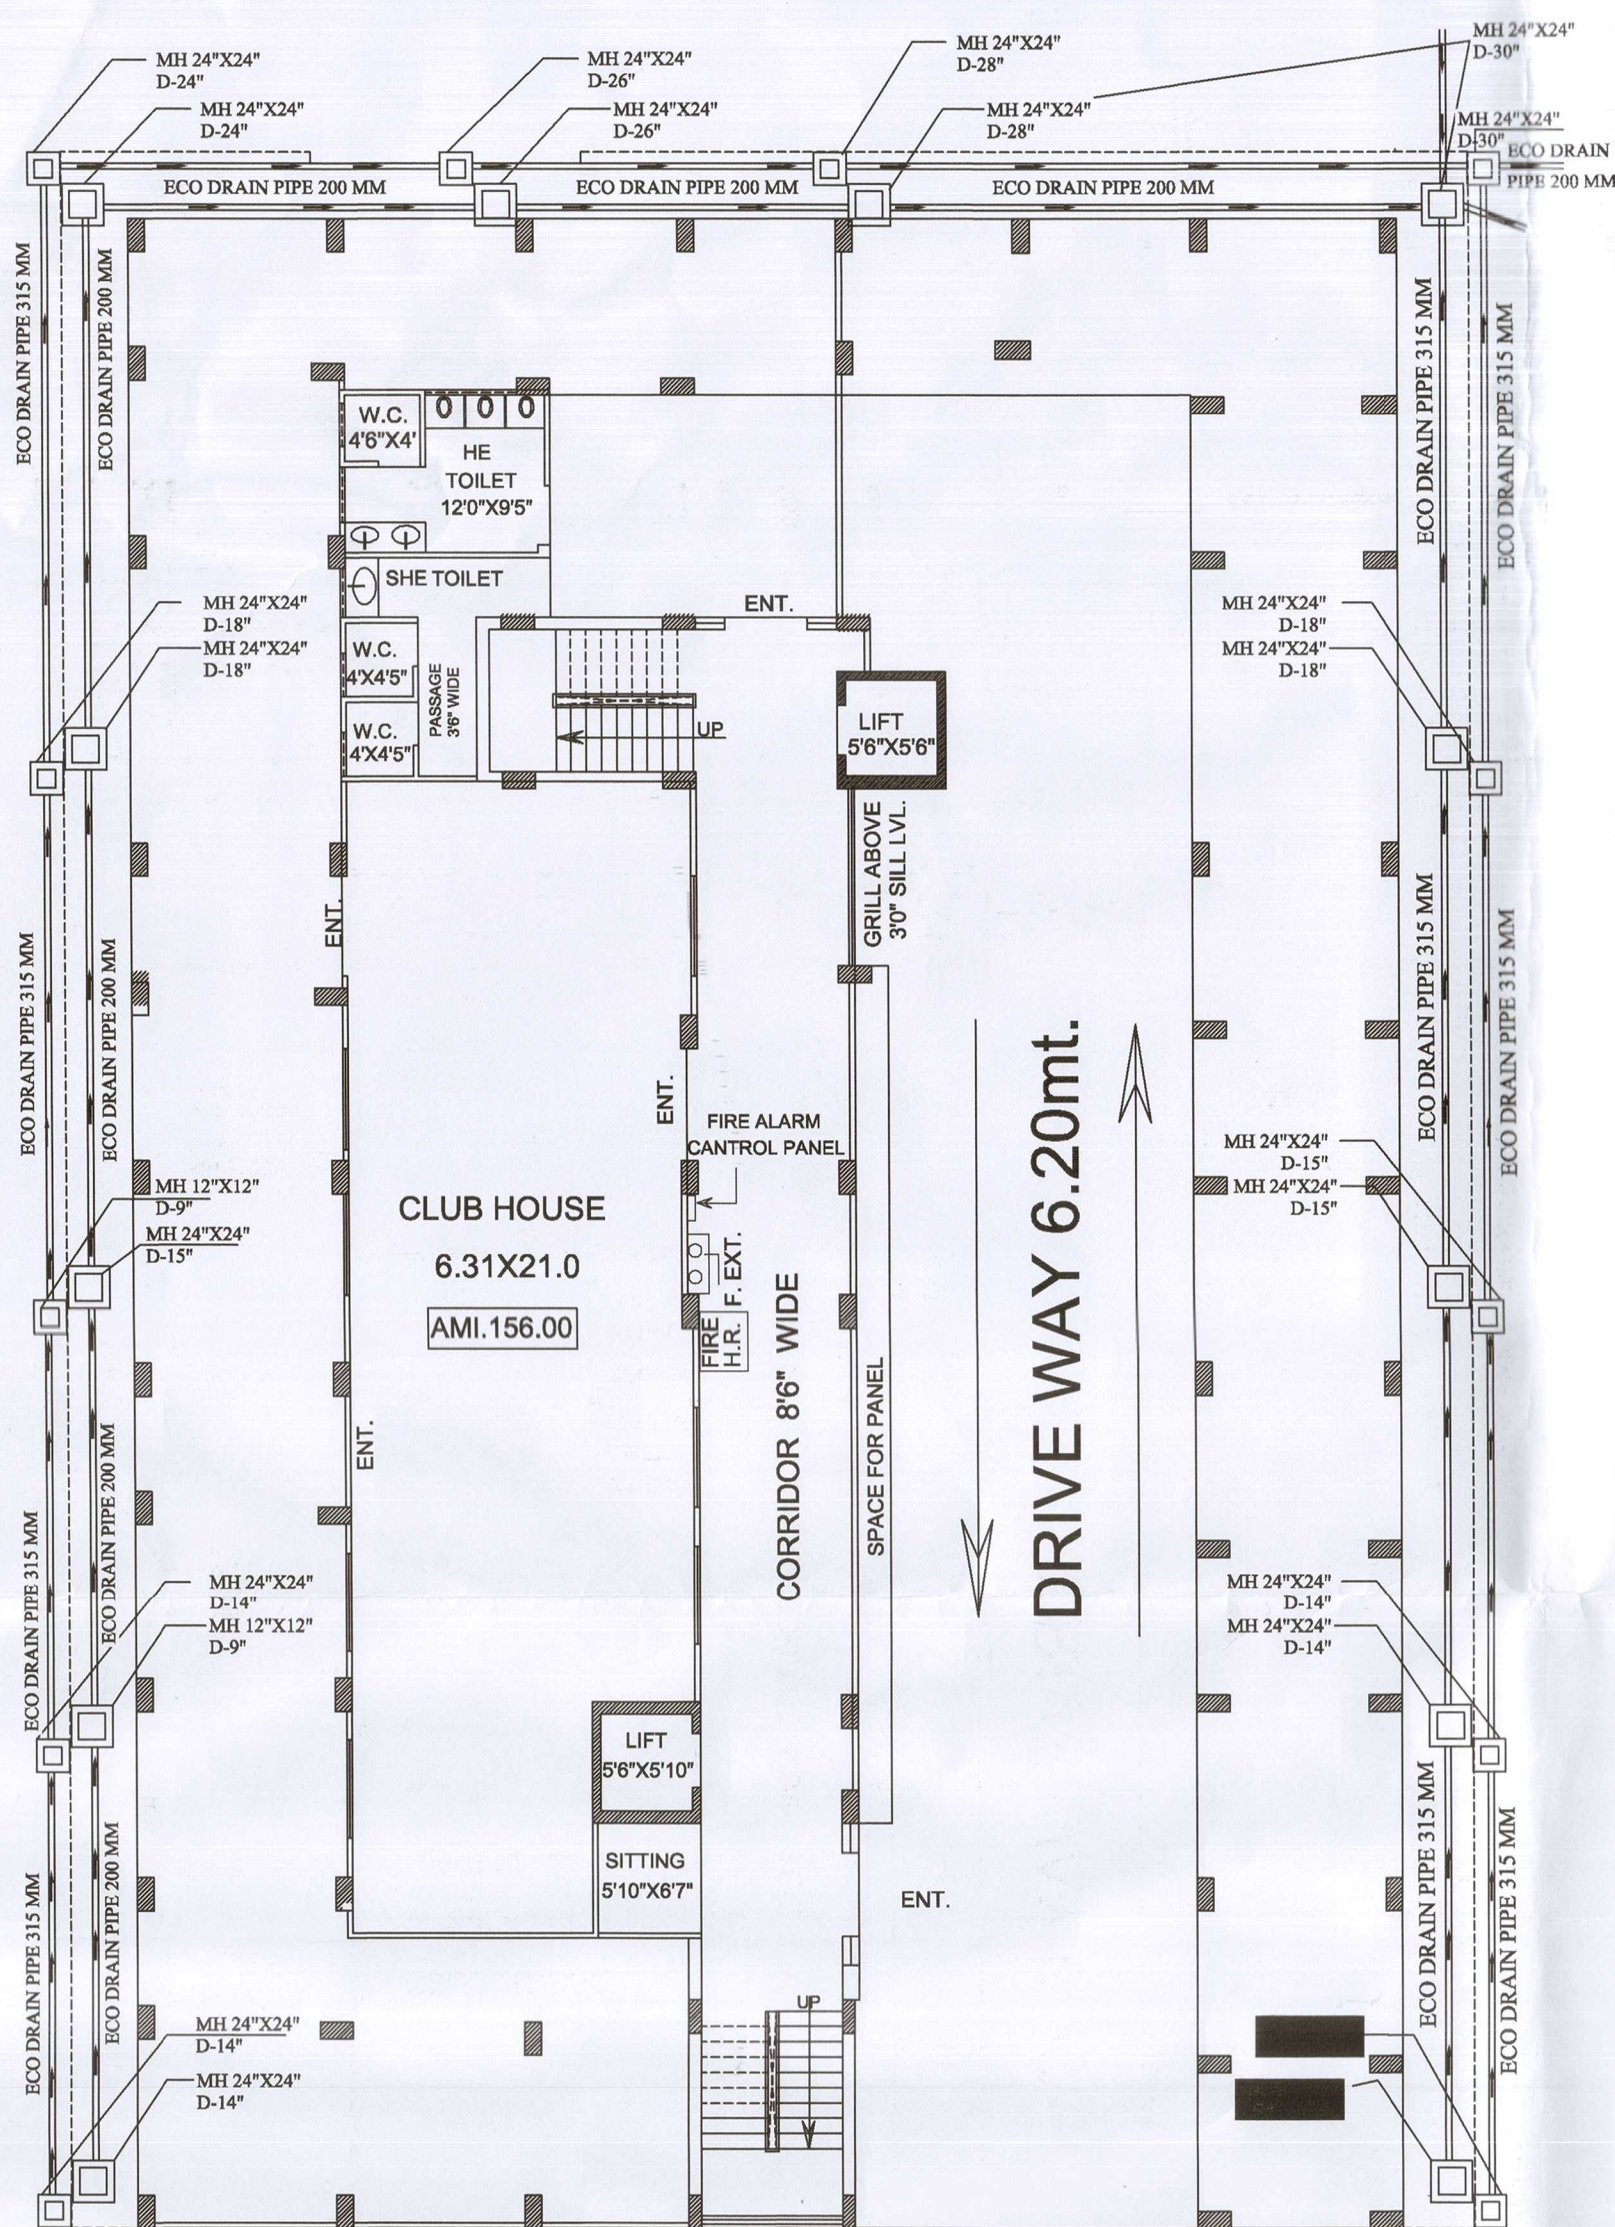


FIRST STILT FLOOR PLAN

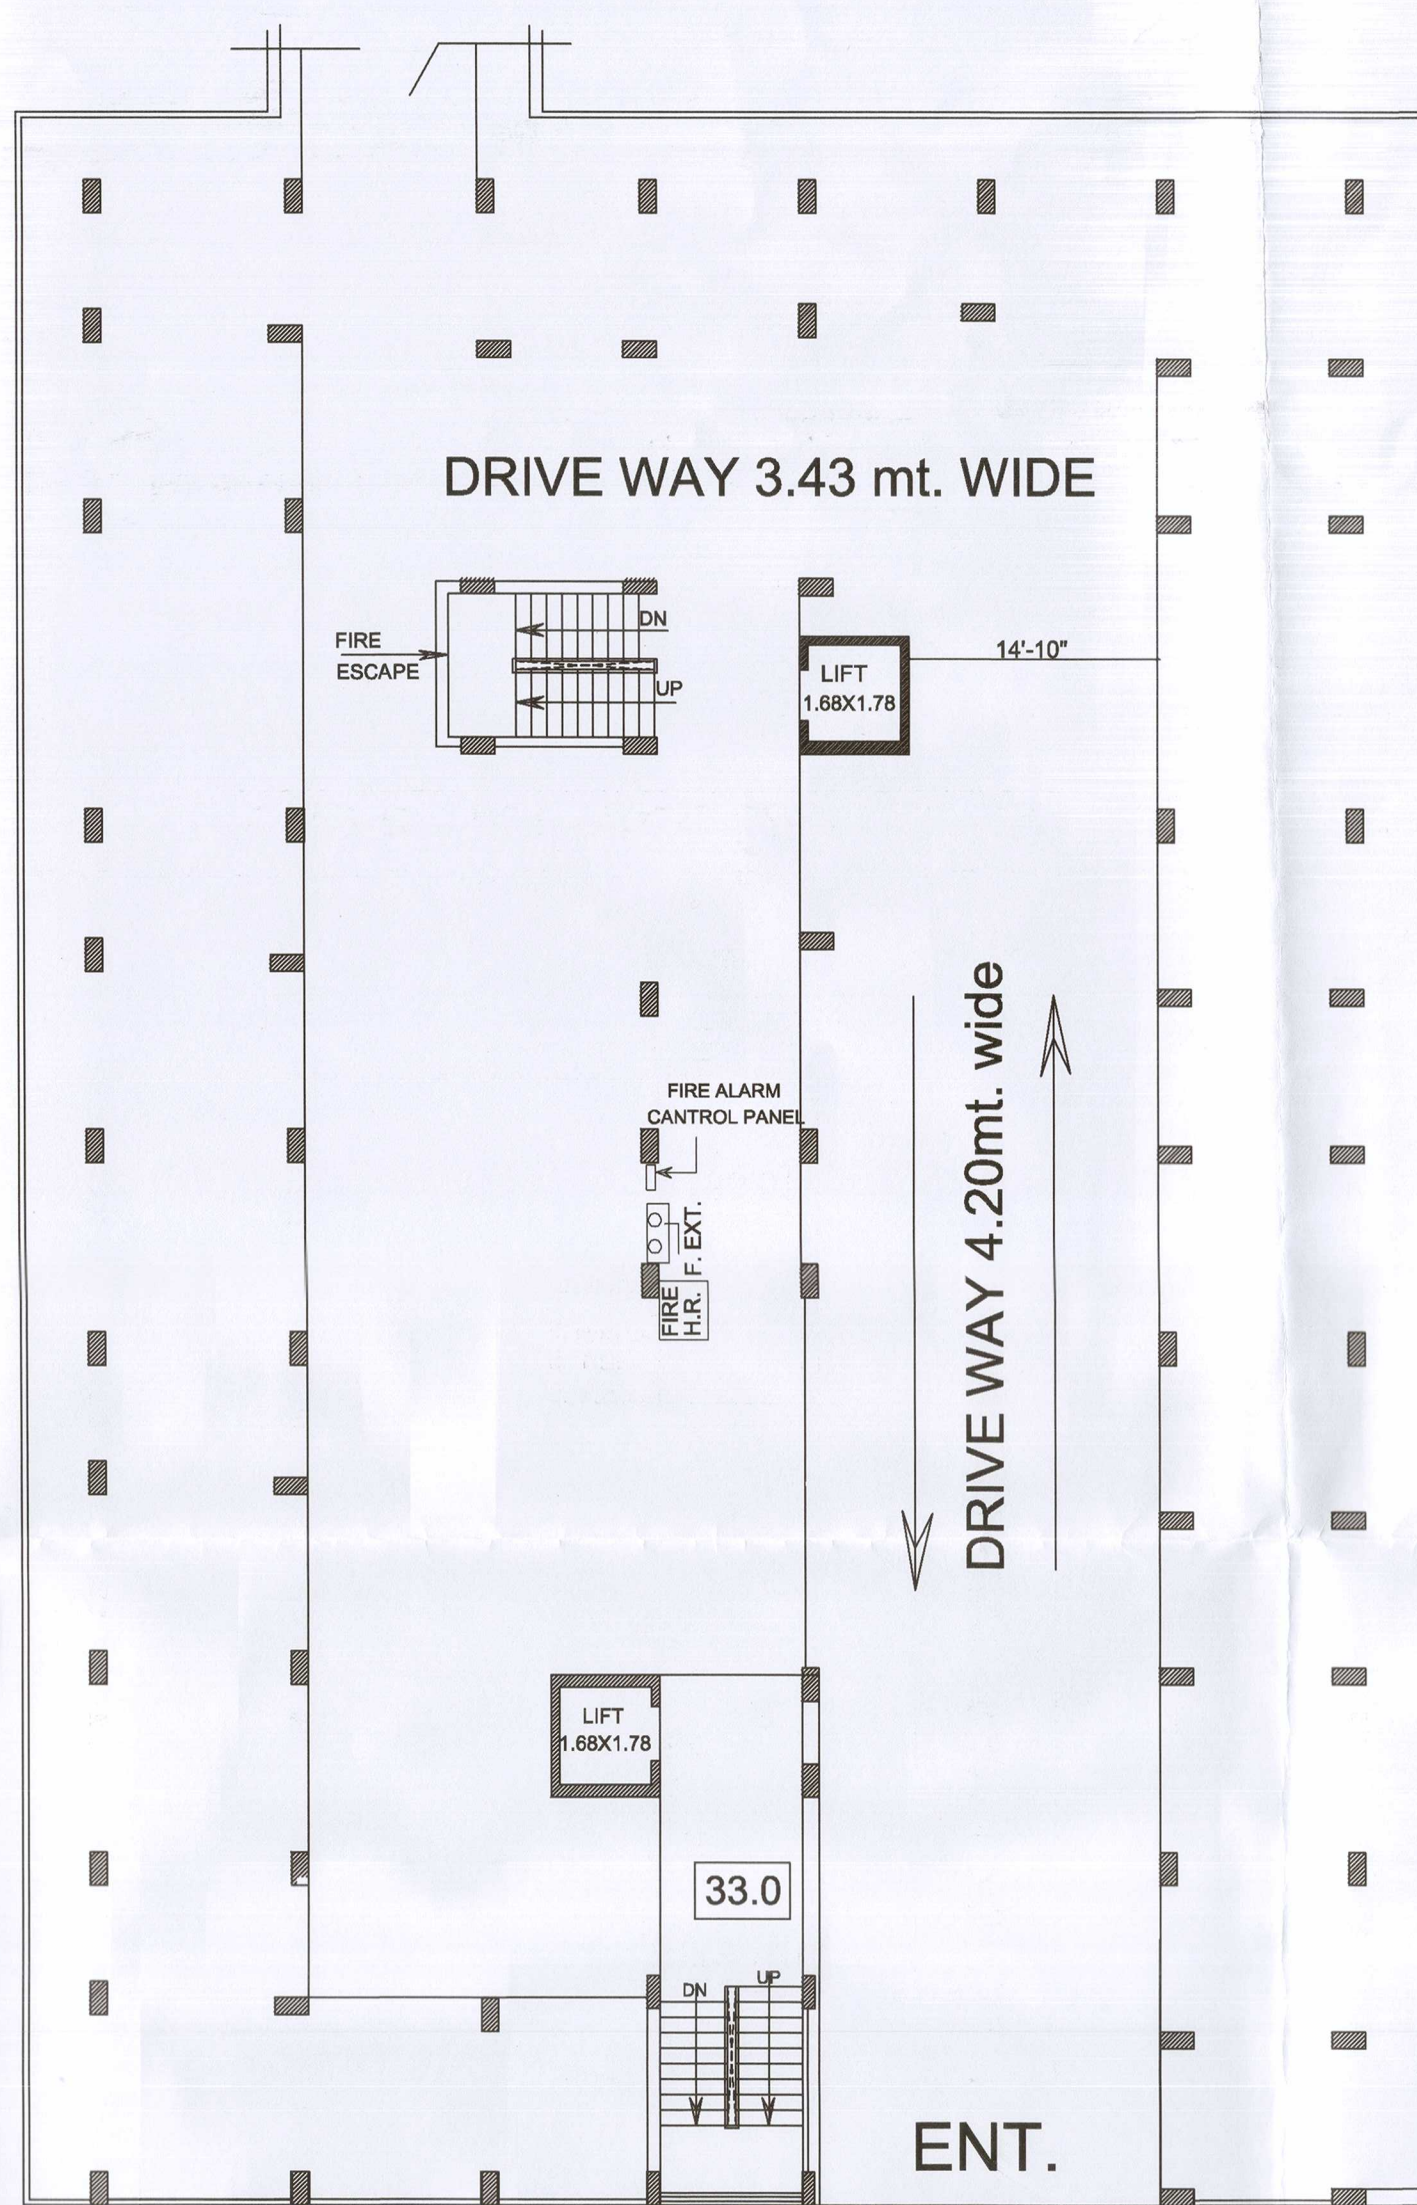

2nd STILT FLOOR PLAN

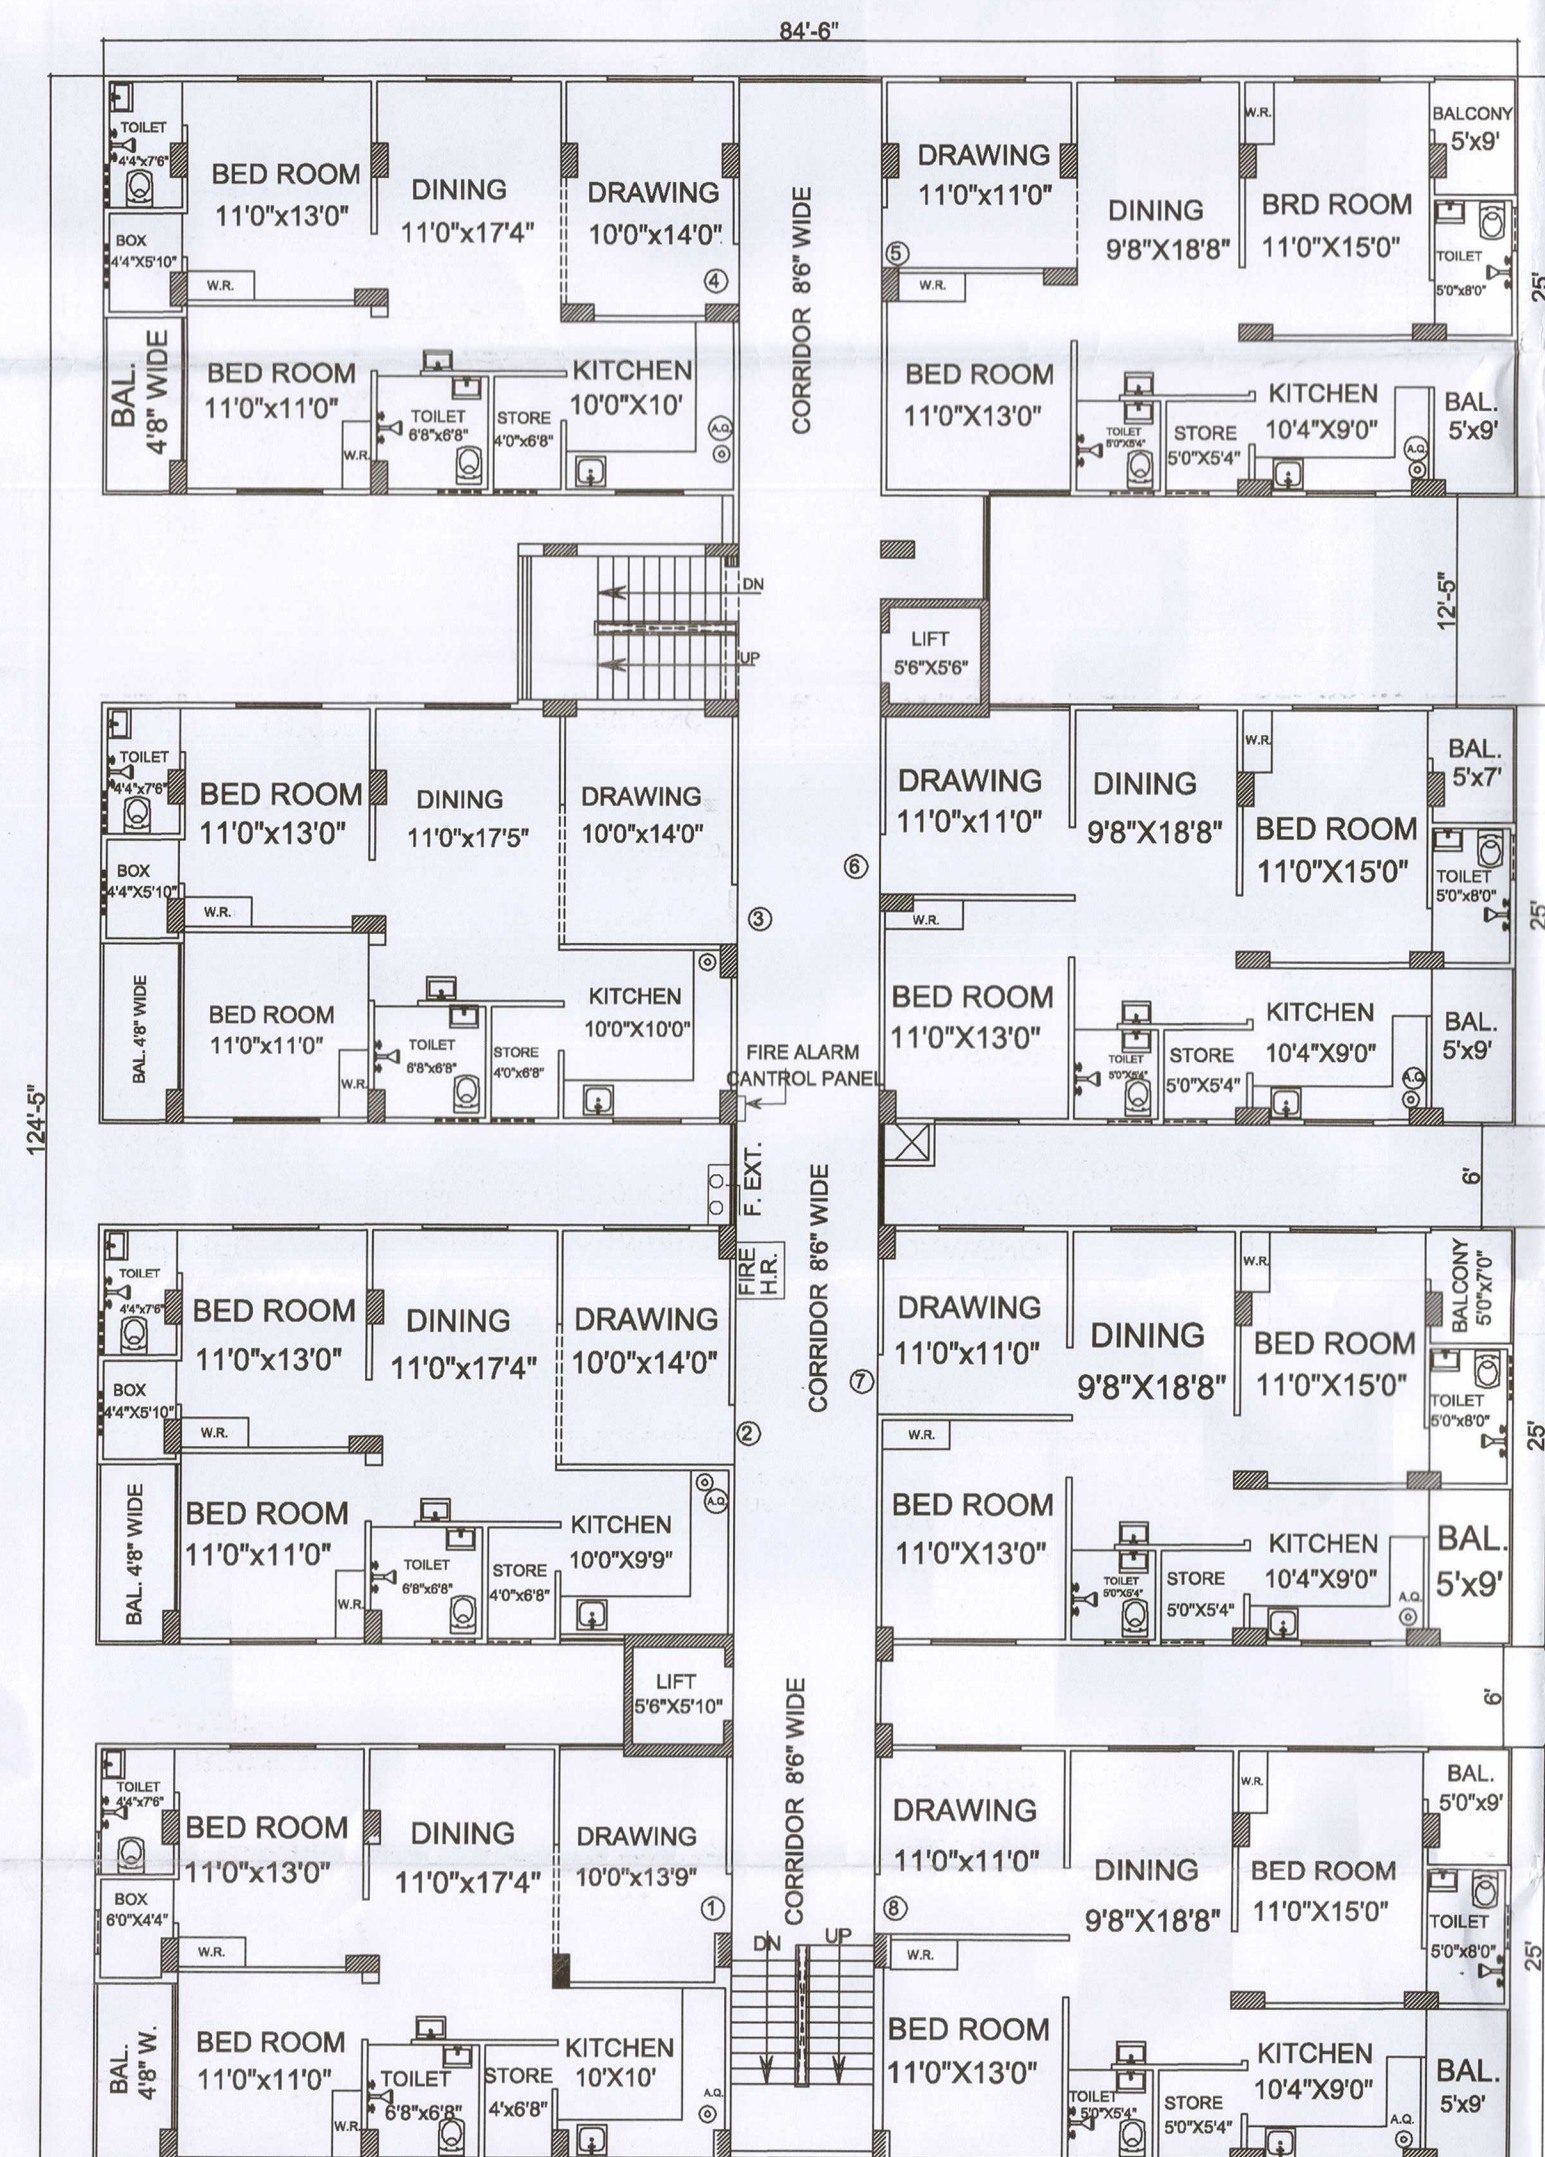

TYPICAL FLOOR PLAN (G+9)

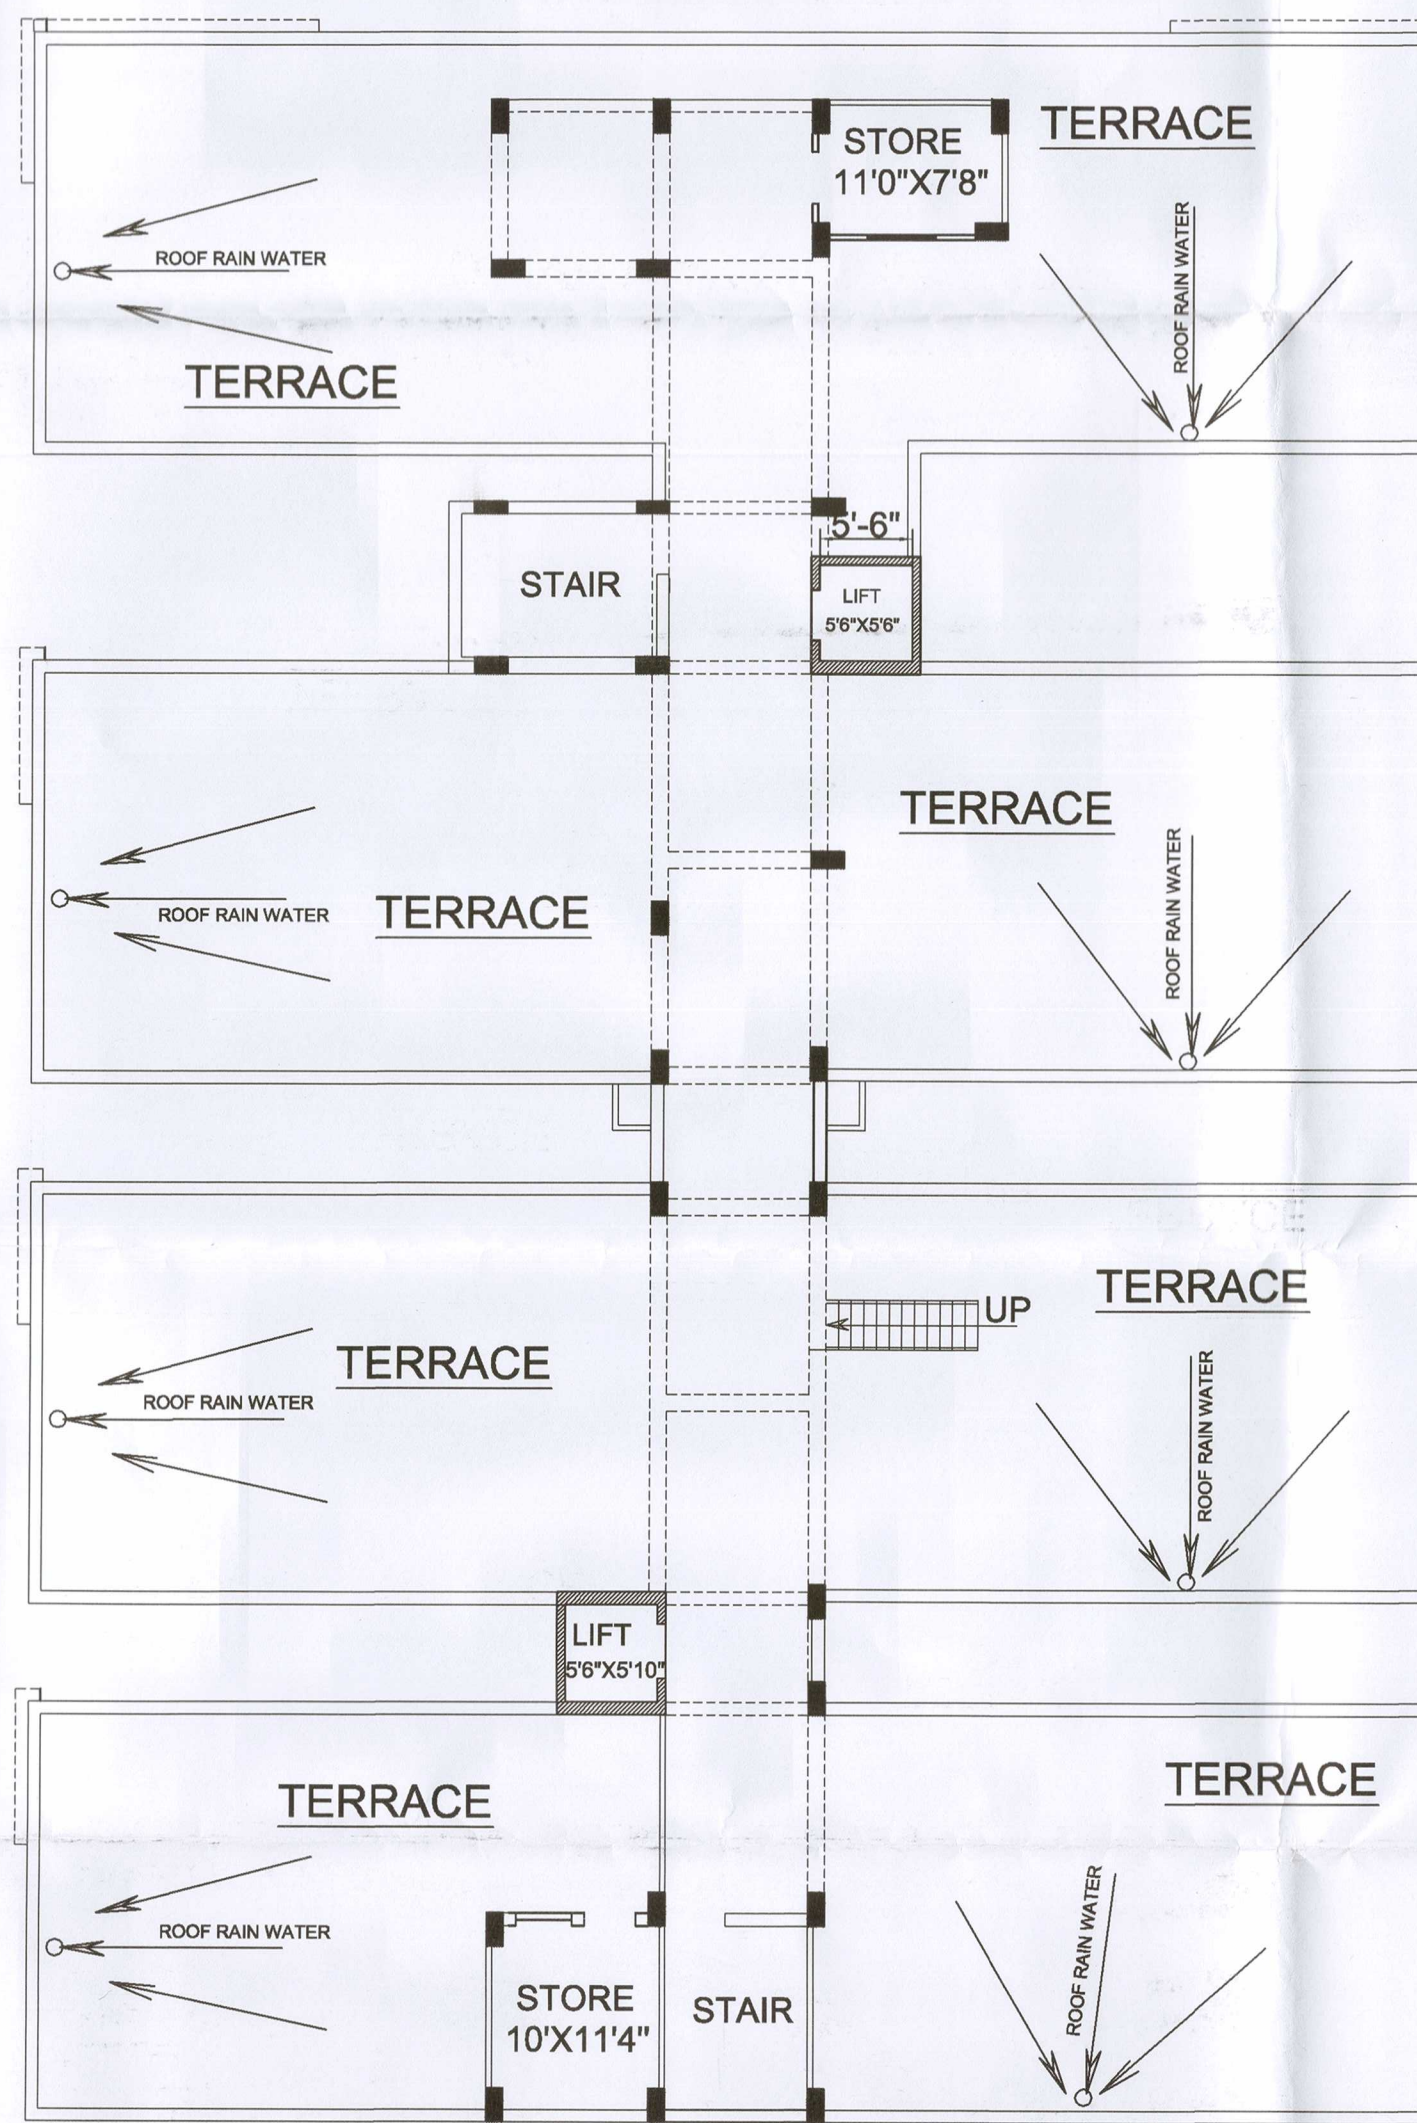

TERRACE FLOOR PLAN

FIREFIGHTING DRAWING

1st, 2nd STILT FLOOR, TYPICAL FLOOR (G+9) & TERRACE FLOOR

RESIDENTIAL FLATS PLAN FOR
SAMBHAVNATH COMPLEX LIMITED
DIRECTOR SHRI ROSHAN LAL
S/O SHRI BHERU LAL JAIN (NAGDA)
AT PLOT NO. 1. KH.NO. 208,209,
TO 220,222 TO 224,226,228 TO 230
REVENUE VILLAGE SAVINA KHEDA
UDAIPUR (RAJ.)

BUILDING APPROVAL THROUGH
U.I.T. UDAIPUR LETTER NO.
F-7 ()/UIT/B-PLAN/MISC/2012/3652
DATE :-30/10/2013
F-7 ()/UIT/B-PLAN/MISC/2016/3661
DATE :-28/07/2017
1st STILT + 2nd STILT + G + 9th FLOOR

Mahendra Singh
MAHENDRA SINGH
B. Tech Civil (Hons.)
Chartered Engineer, Reg. No.: AM3008498
Chartered Structural Engineer
Reg. No.: CE/ISE/LM/111171-22
303, M.M. Complex, Nr. Mewar Motors
Udaiyapole, UDAIPUR (Raj.)
Mob.: -7728027589

DRA SINGH
Civil (Hons.)
Char. Engr. Reg. No.: AM3008498
Char. Engr. Reg. No.: CE/ISE/LM/111171-22
303, M.M. Complex, Nr. Mewar Motors
Udaiyapole, UDAIPUR (Raj.)
Mob.: -7728027589

For: Sambhavnath Complex Ltd.
[Signature]
Director

SIG. OF APPLICANT SIG. OF ARCHITECT

BLOCK- C

FIREFIGHTING DRAWNIG 1st , 2nd STILT FLOOR & TYPICAL FLOOR (G+9)

RESIDENTIAL FLATS PLAN FOR
SAMBHAVNATH COMPLEX LIMITED
DIRECTOR SHRI ROSHAN LAL
S/O SHRI BHERU LAL JAIN (NAGDA)
AT PLOT NO. 1. KH.NO. 208,209,
TO 220,222 TO 224,226,228 TO 230
REVENUE VILLAGE SAVINA KHEDA
UDAIPUR (RAJ.)

BUILDING APPROVAL THROUGH
U.I.T. UDAIPUR LETTER NO.





F-7 ()/UIT/B-PLAN/MISC/2012/3652

DATE :-30/10/2013

F-7 () / UIT / B- PLAN/MISC/2016/3661

DATE :-28/07/2017

1st STILT+ 2nd STILT+ G + 9th FLOOR

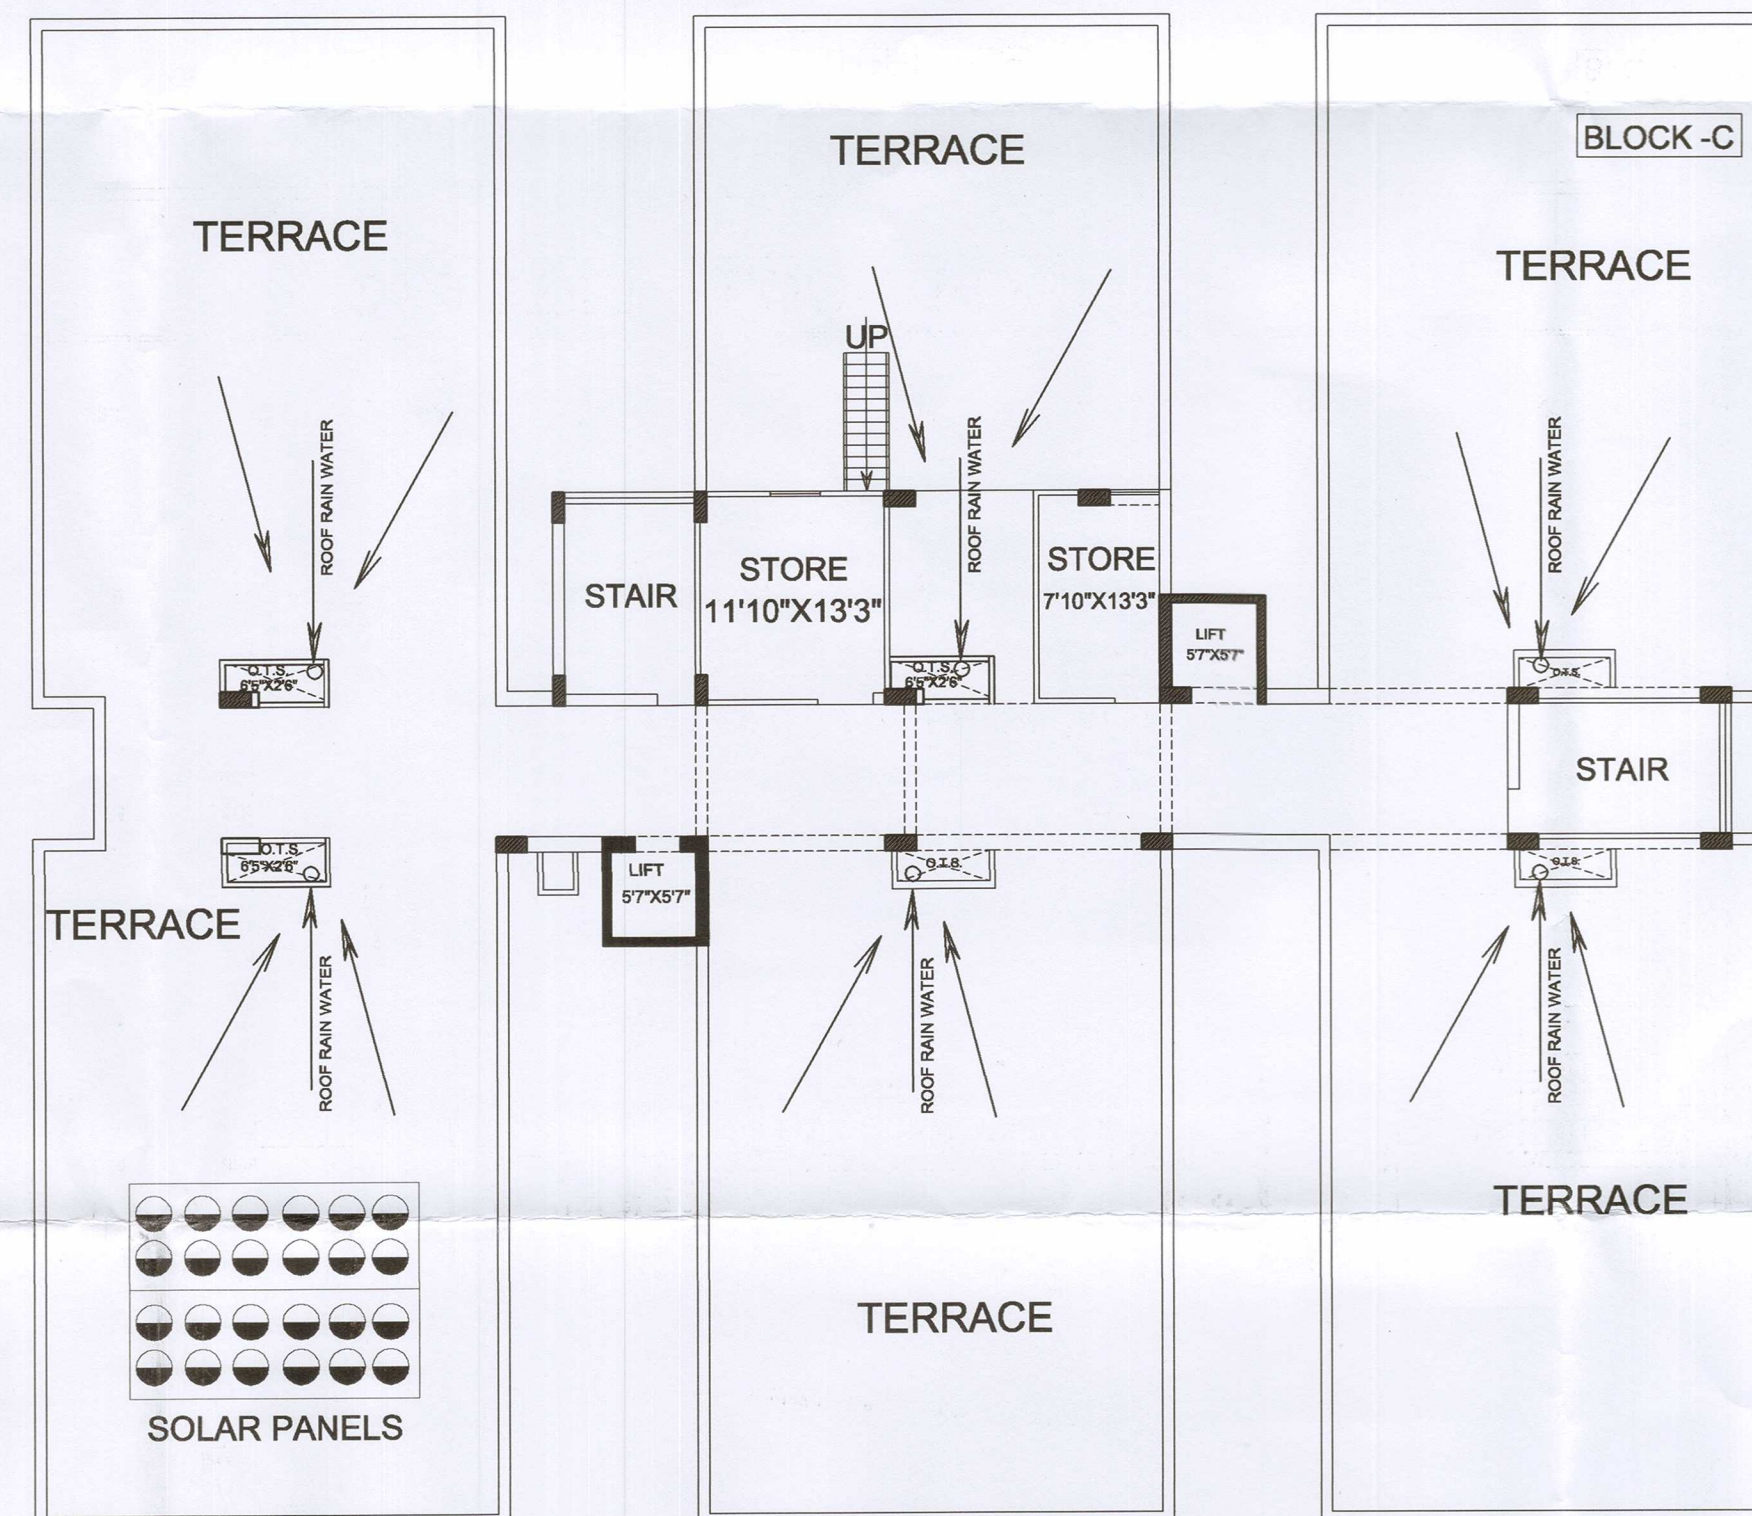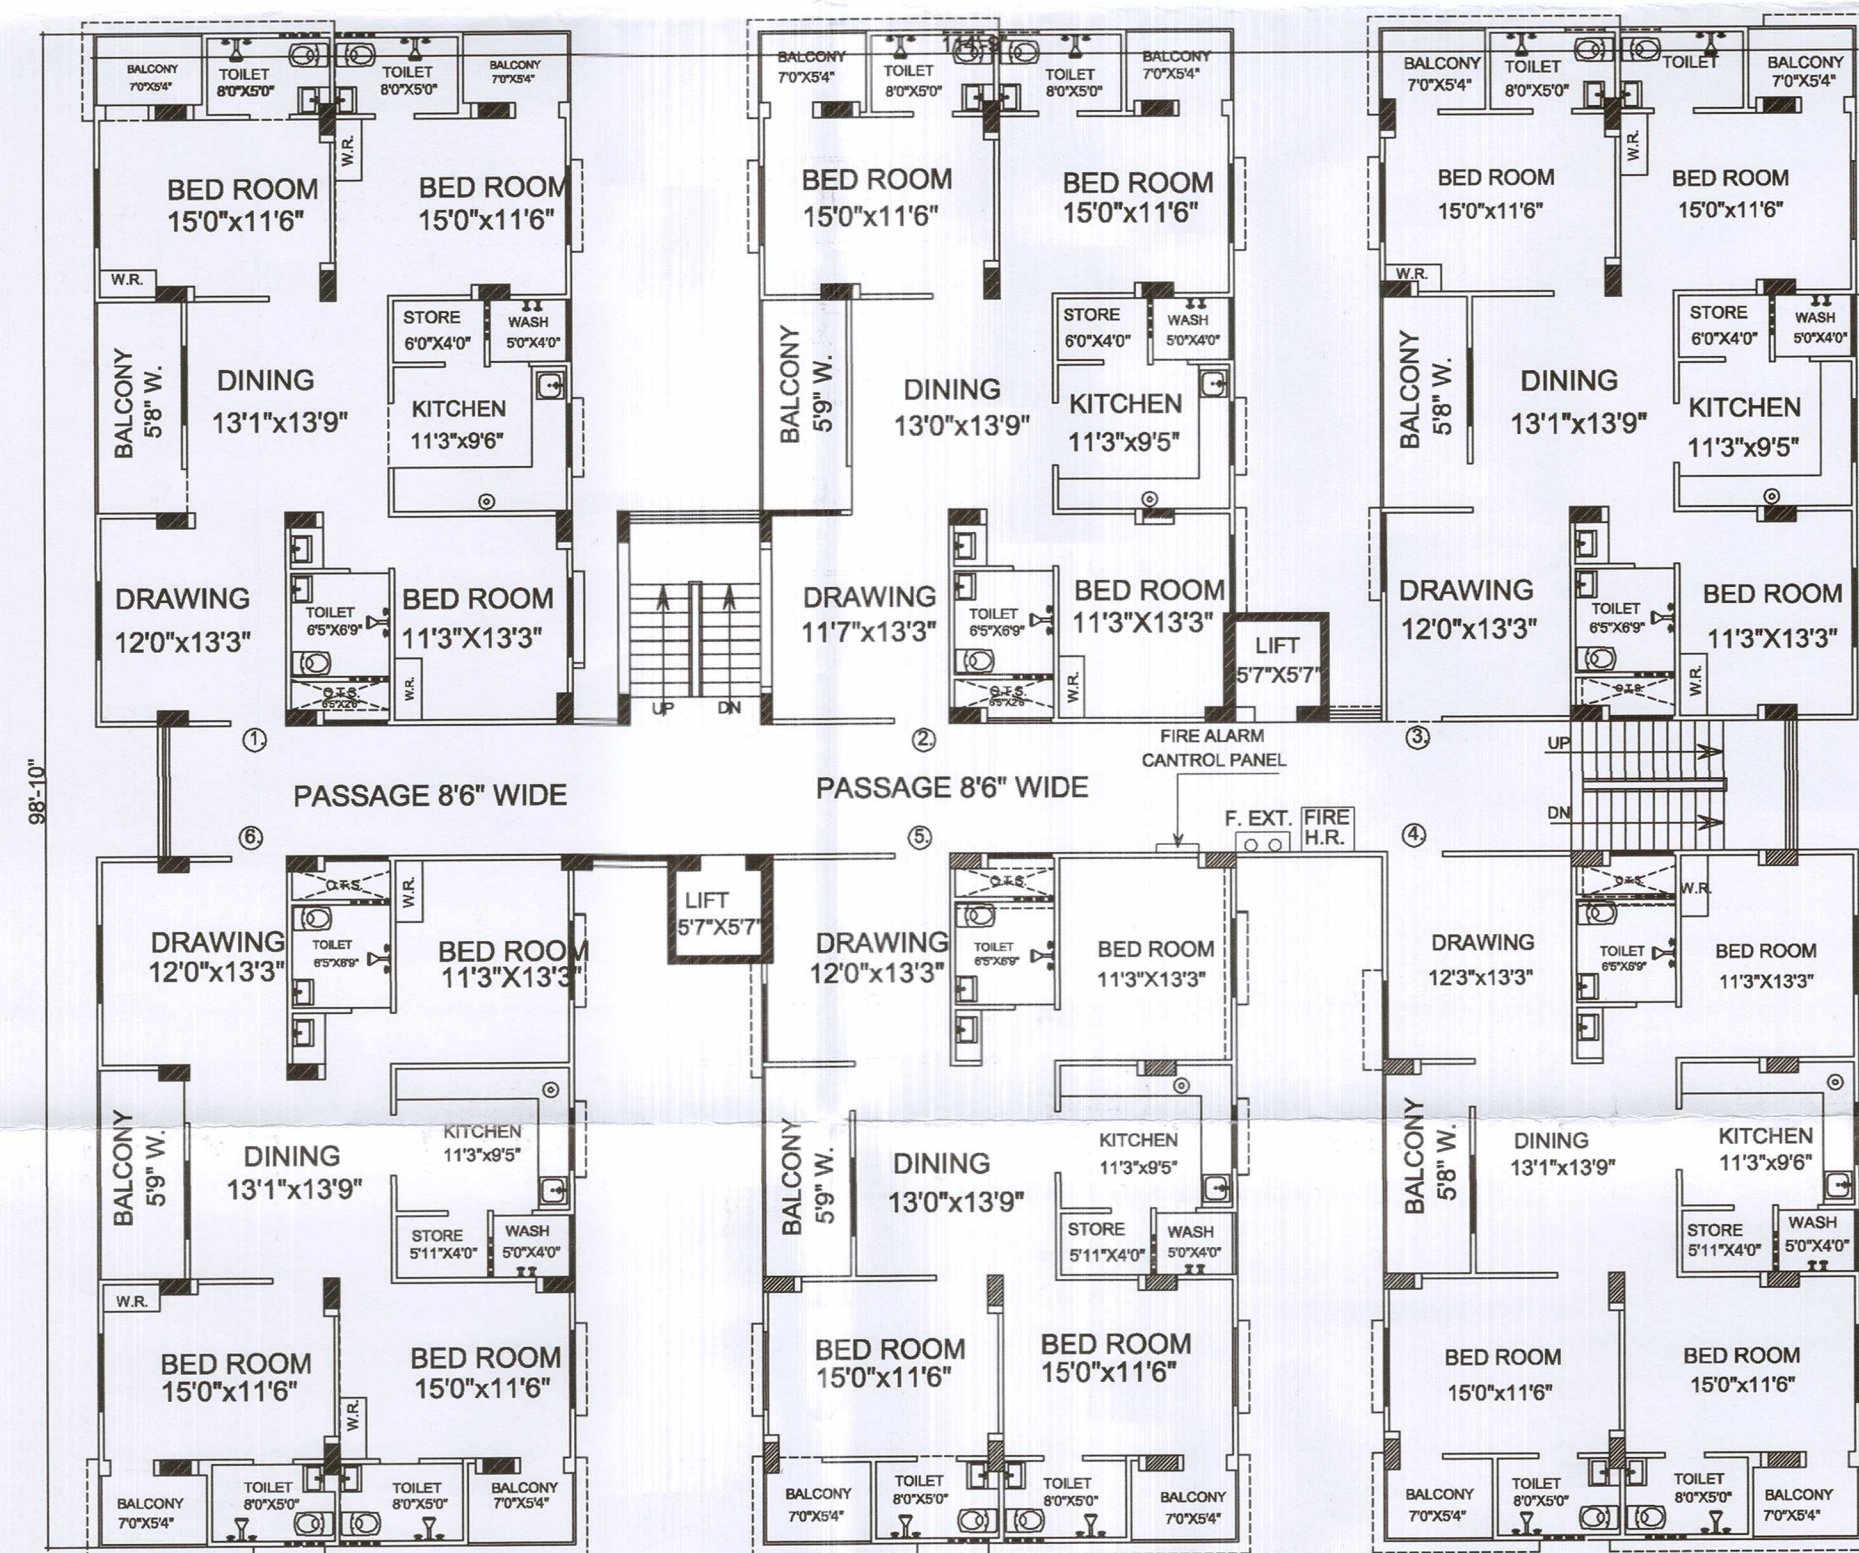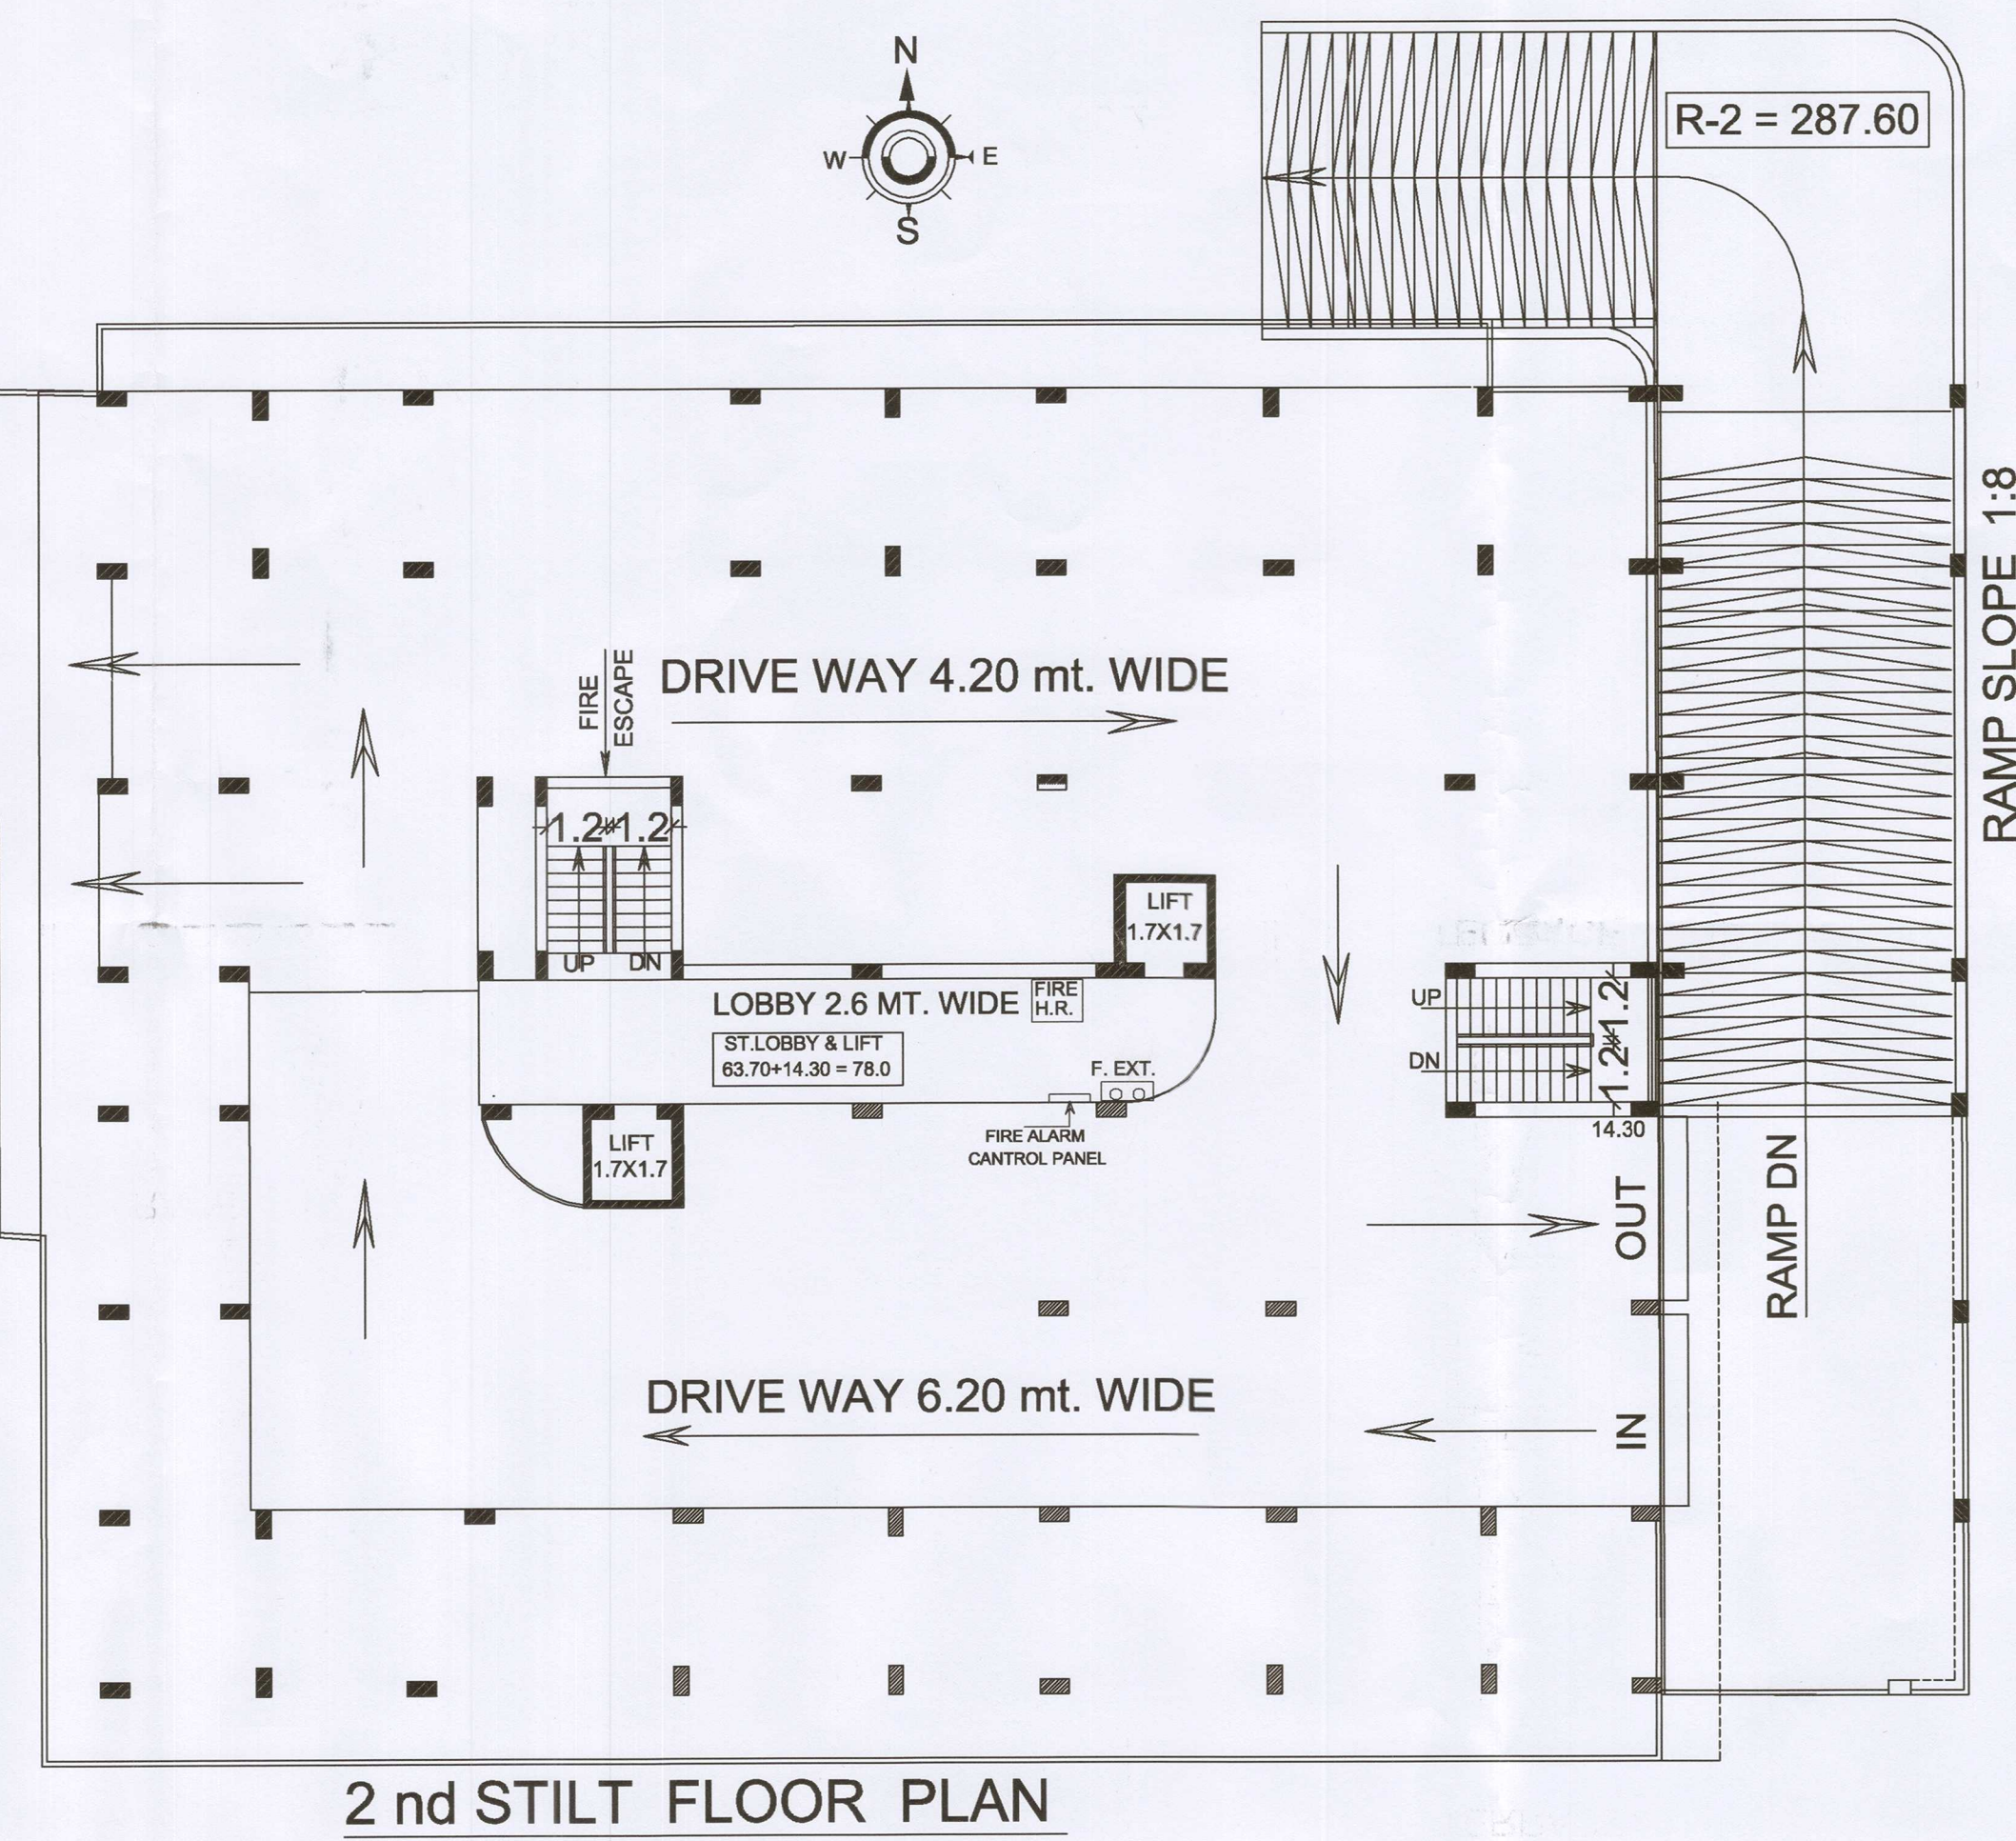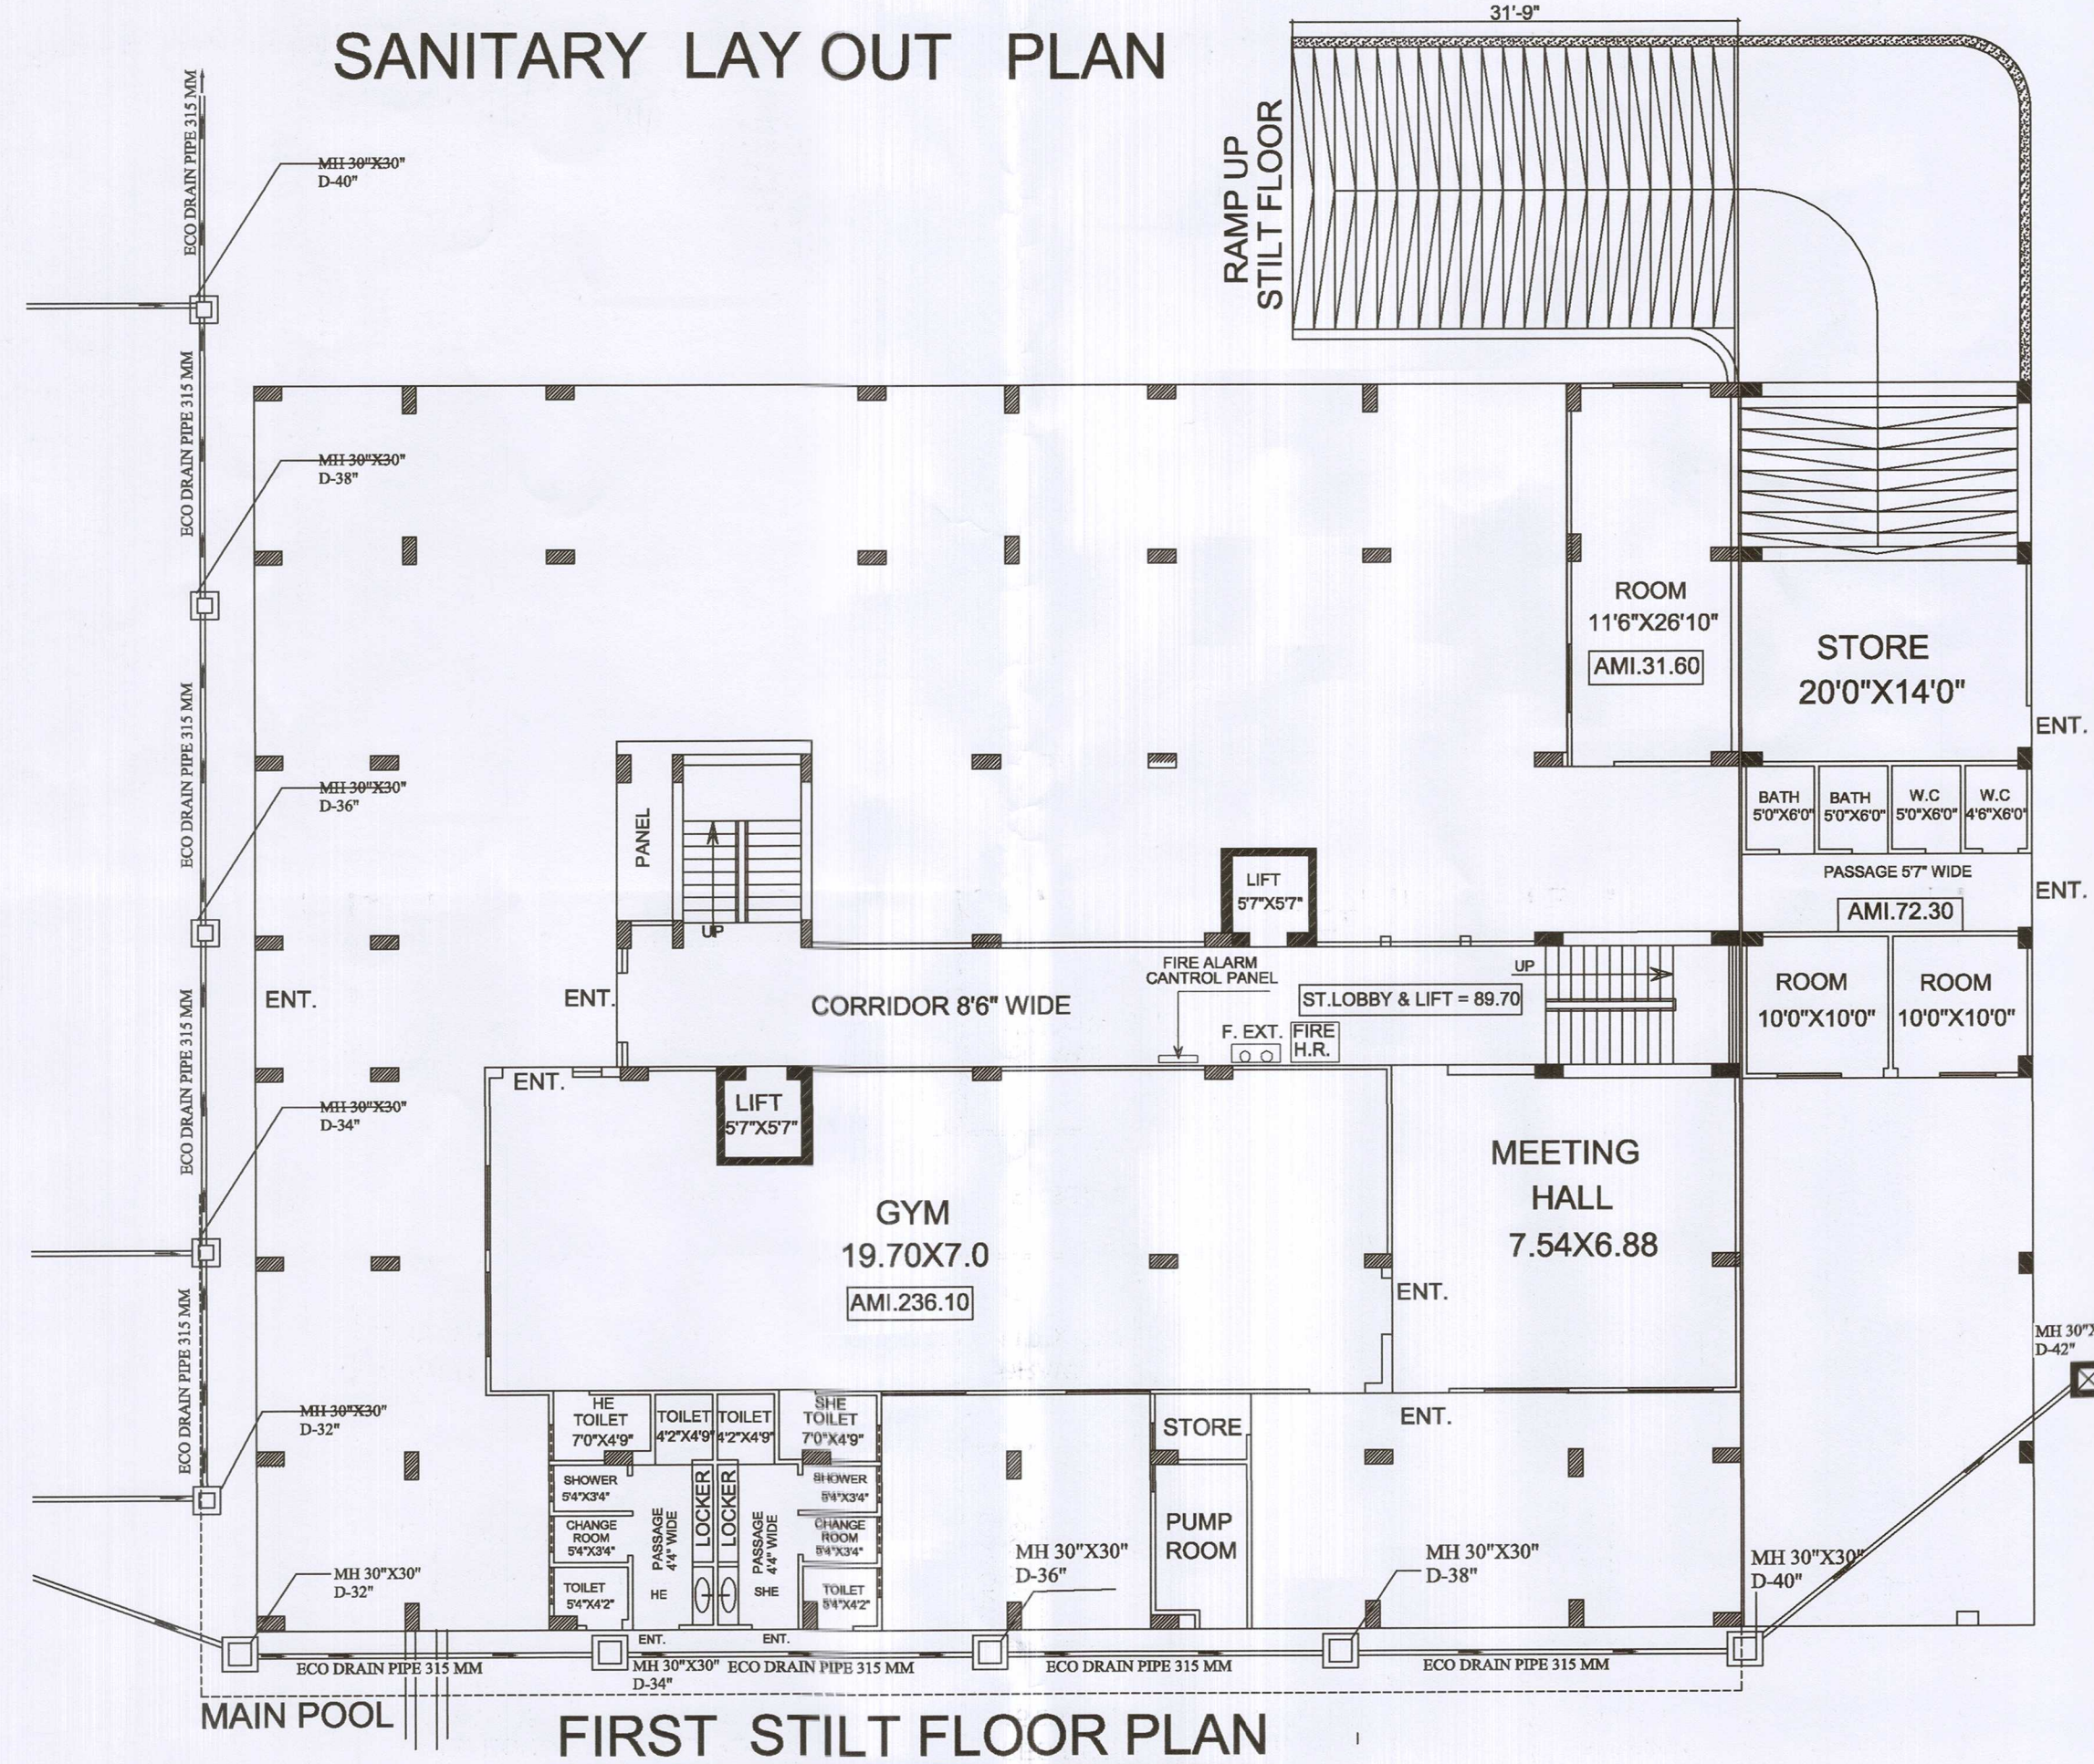

For: Sambhavnath Complex Ltd.

Director

SIG. OF APPLICANT

SIG. OF ARCHITECT

MAHENDRA SINGH
B. Tech Civil (Hons.)
Chartered Engineer, Reg. No.: AM3008498
Chartered Structural Engineer
Reg. No.: CE/155/LM/111171-22
303, M.M. Complex, Nr. Mewar Motors
Udaipole, UDAIPUR (Raj.)
Mob.:-7728027589

UPENDRA TATER
Architect
Council of Architecture
Reg. No. CA/91/14369
7, New Bhopalpur, UDAIPUR
Mobile No.:-9414163254

FIREFIGHTING DRAWING
1st , 2nd STILT FLOOR
TYPICAL FLOOR (G+9)
& TERRACE FLOOR

RESIDENTIAL FLATS PLAN FOR
SAMBHAVNATH COMPLEX LIMITED
DIRECTOR SHRI ROSHAN LAL
S/O SHRI BHERU LAL JAIN (NAGDA)
AT PLOT NO. 1. KH.NO. 208,209,
TO 220,222 TO 224,226,228 TO 230
REVENUE VILLAGE SAVINA KHEDA
UDAIPUR (RAJ.)

BUILDING APPROVAL THROUGH
U.I.T. UDAIPUR LETTER NO.
F-7 ()/UIT/B-PLAN/MISC/2012/3652
DATE :-30/10/2013
F-7 () / UIT/B-PLAN/MI SC / 2016 / 3661
DATE :-28/07/2017
1st STILT + 2nd STILT + G + 9th FLOOR


For: Sambhavnath Complex Ltd.
Director

SIG. OF APPLICANT

MAHENDRA SINGH
B. Tech Civil (Hons.)
Chartered Engineer, Reg. No.: AM3006498
Chartered Structural Engineer
Reg. No.: CE/ISE/LM/111171-22
303, M.M. Complex, Nr. Mewar Motors
Udaipole, UDAIPUR (Raj.)
Mob.: -7728027589


UPENDRA TATER
Architect
Council of Architecture
Reg. No. CA/91/14369
7, New Bhopapura, UDAIPUR
Mobile No.: -9414163254

SIG. OF ARCHITECT

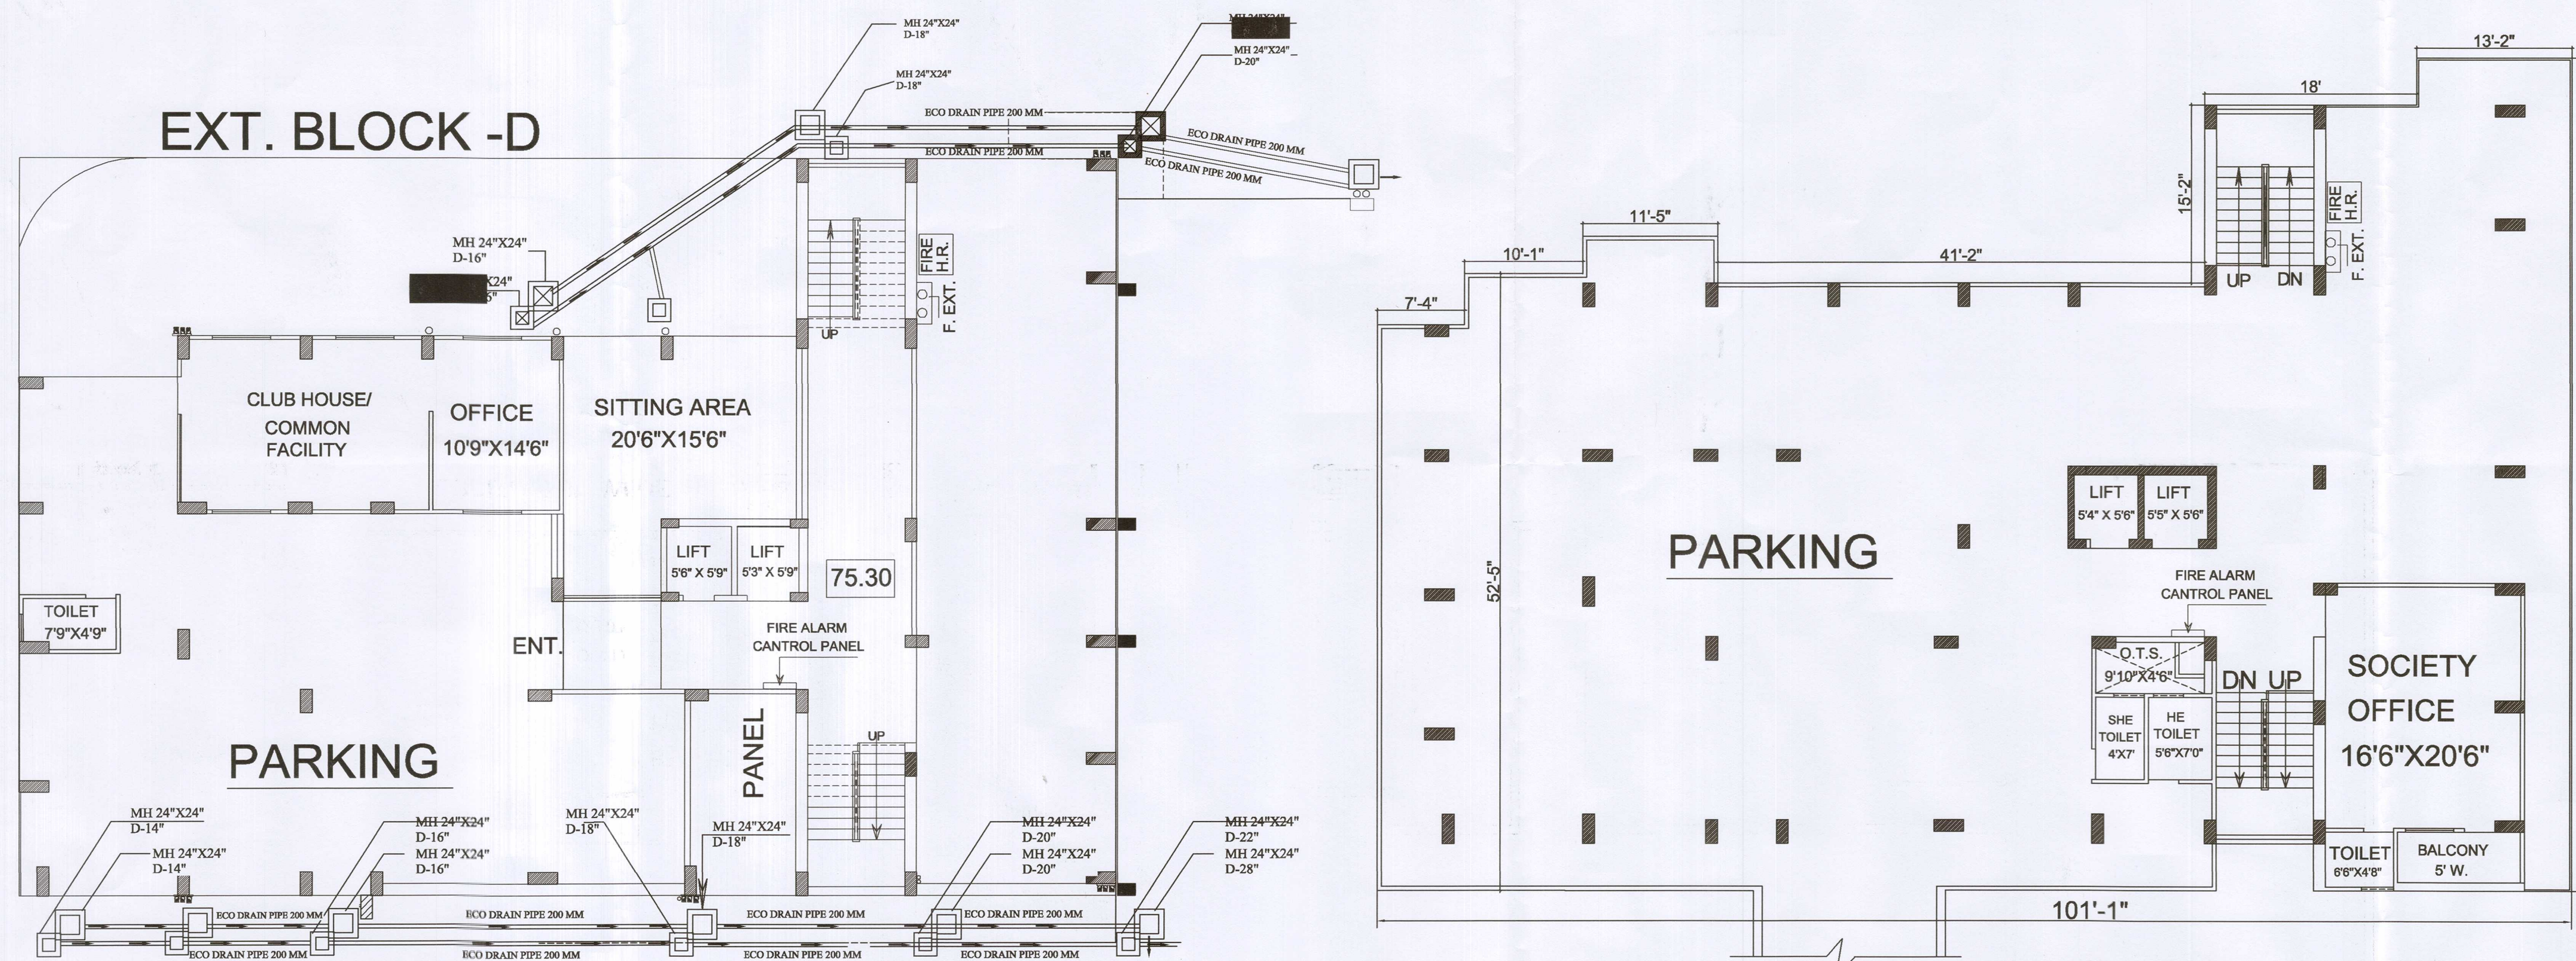

FIRST STILT FLOOR PLAN

2 nd STILT FLOOR PLAN

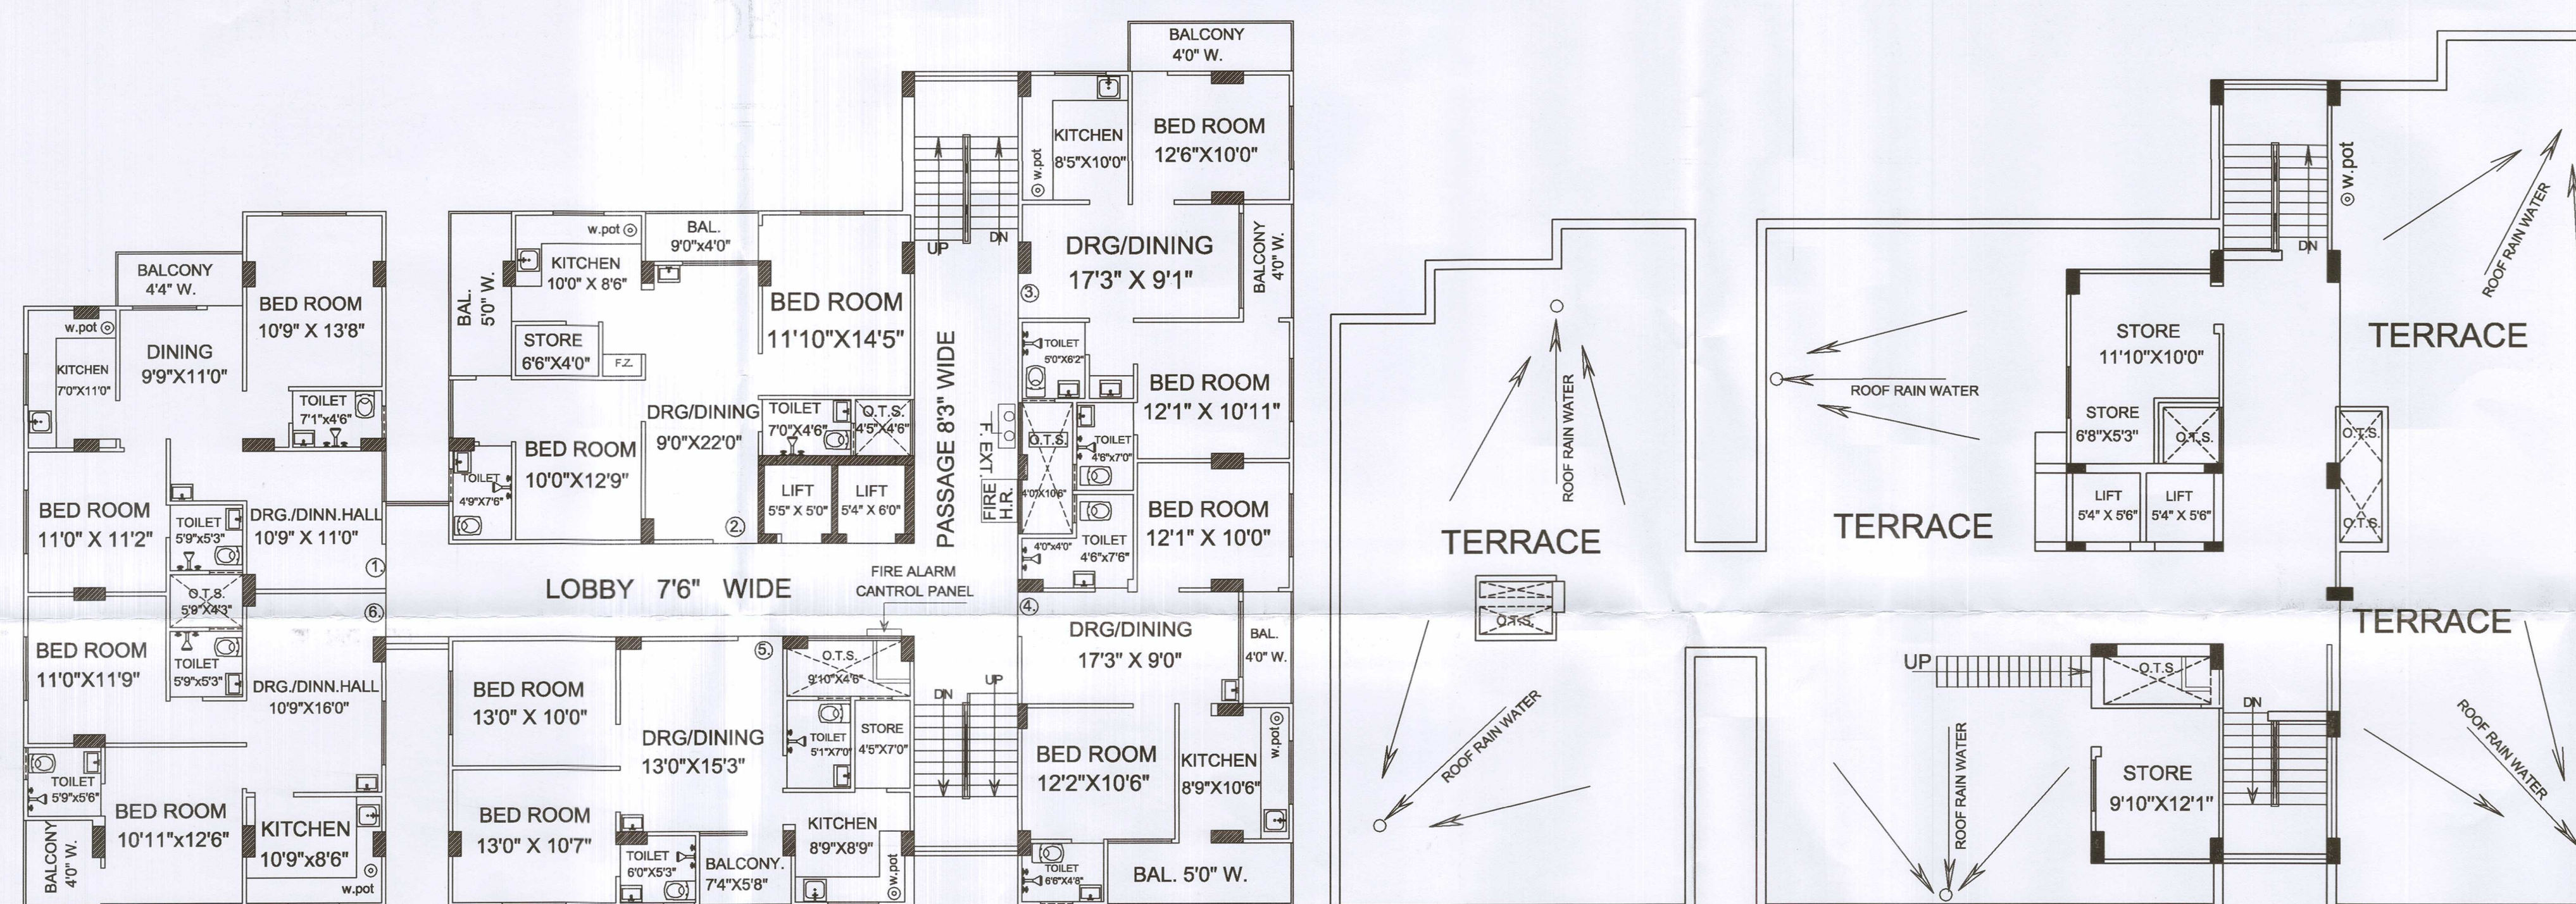

TYPICAL FLOOR PLAN (G+9)

TERRACE FLOOR PLAN