


S.S.B.MASTER PLAN ROAD 100' WIDE

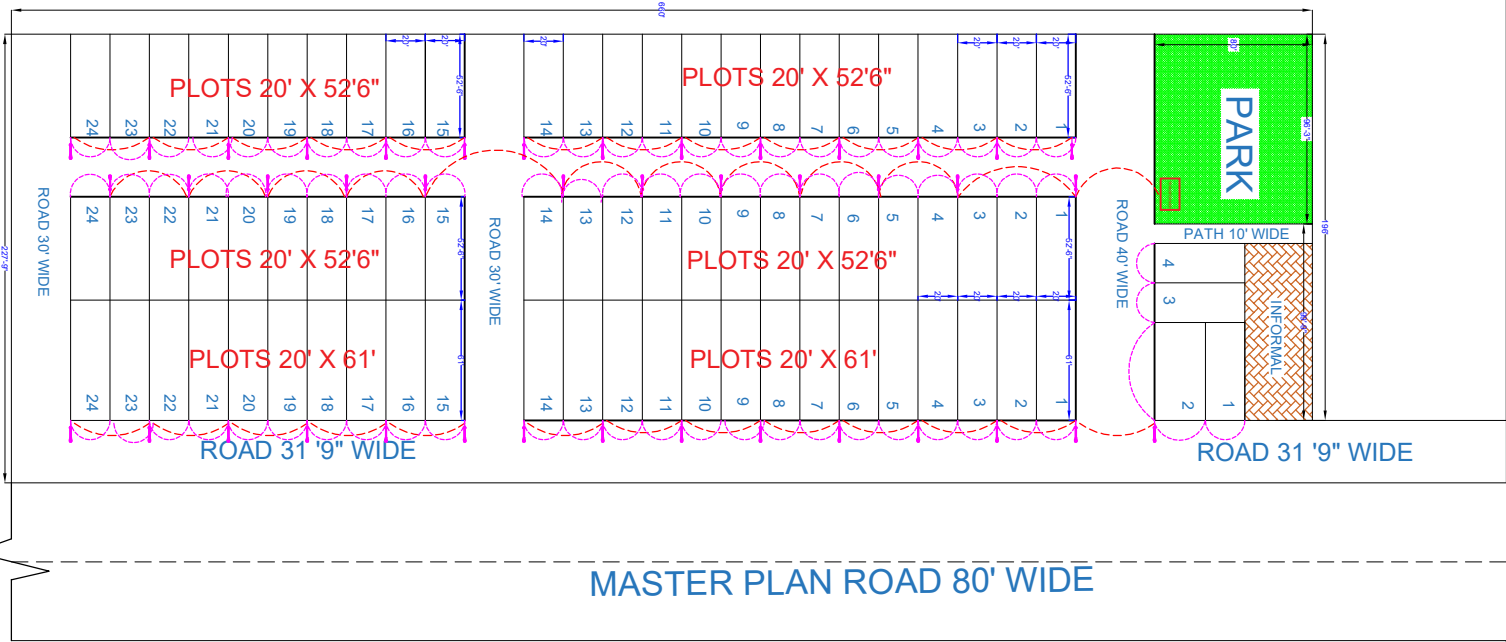


LAY-OUT PLAN CHAK 4E CHHOTI

MASTER PLAN ROAD 80' WIDE

RIDHI SIDH VIHAR 2 ELECTRICAL		
S.NO.	DESCRIPTION	QUANTITY
1	300KVA TRANSFORMER WITH MAIN LT PANEL	1
2	FEEDER PILLAR	3
3	STREET LIGHT FEEDER PILLAR	3
4	SINGLE SIDE STREET LIGHT POLE (6.5MTR HEIGHT)	30
5	4CORE 6 SQMM ALR. CABLE FOR STREET LIGHT	1500 MTR
4	1.5 SQ MM COPPER WIRE FOR STREET LIGHT	180MTR
5	11KVA HT LINE	700 MTR
6	4C-120 SQ MM ALR CABLE FOR FEEDER PILLAR	150MTR

Khasra No./ Plot No.Killa No. : 5/6, 6/1, 16/1, 7/1, 14/1, 17/1, 24/1, 15/2, 25/1, 25/4 Square No. : 3, Chak 4 E Chhoti , Village- Sri Ganganagar , , Sri Ganganagar - 335001 (Rajasthan)

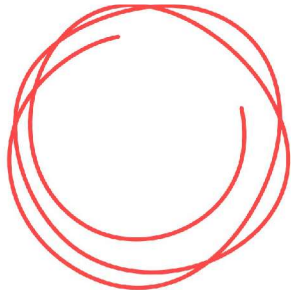

PROJECT:-
RIDHI SIDHI VIHAR 2

LOCATION:-
SRIGANGANAGAR

DRAWING TITLE:-
ELECTRICAL LAYOUT

DATE:-

GENERAL NOTES:-

[Signature]
Er. Piyush Bhardwaj
B. Tech (Civil)