


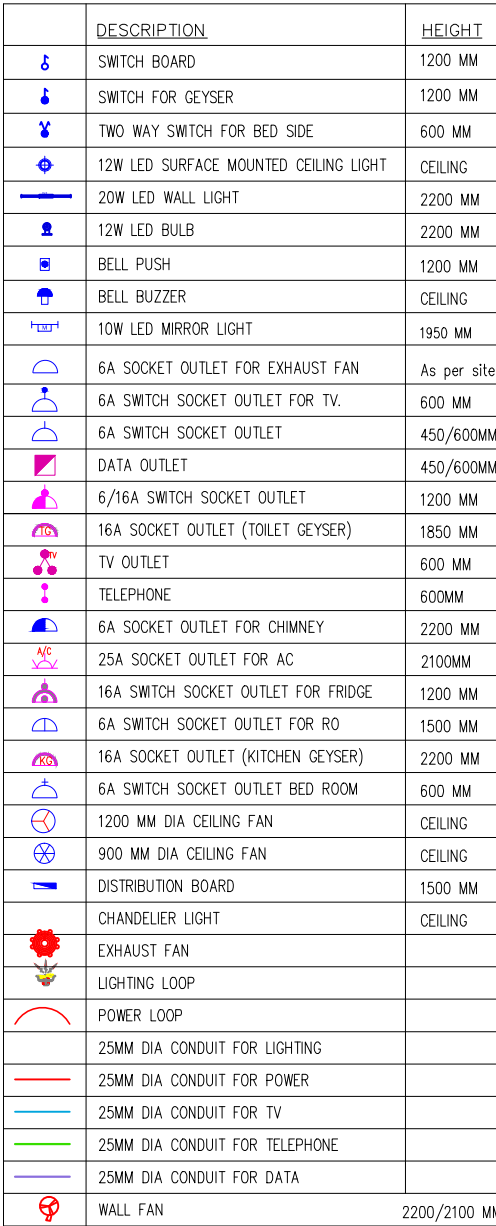
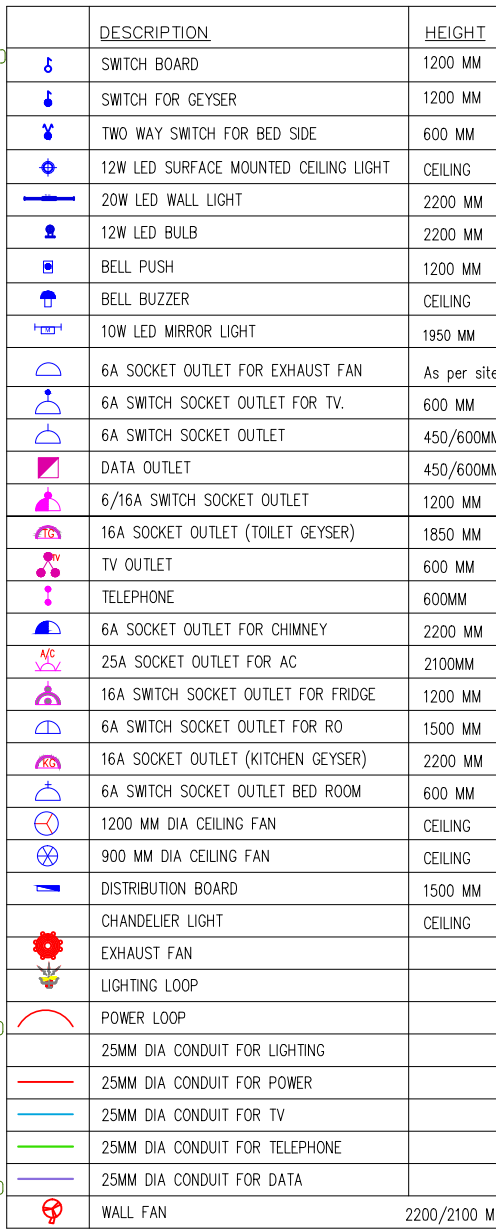


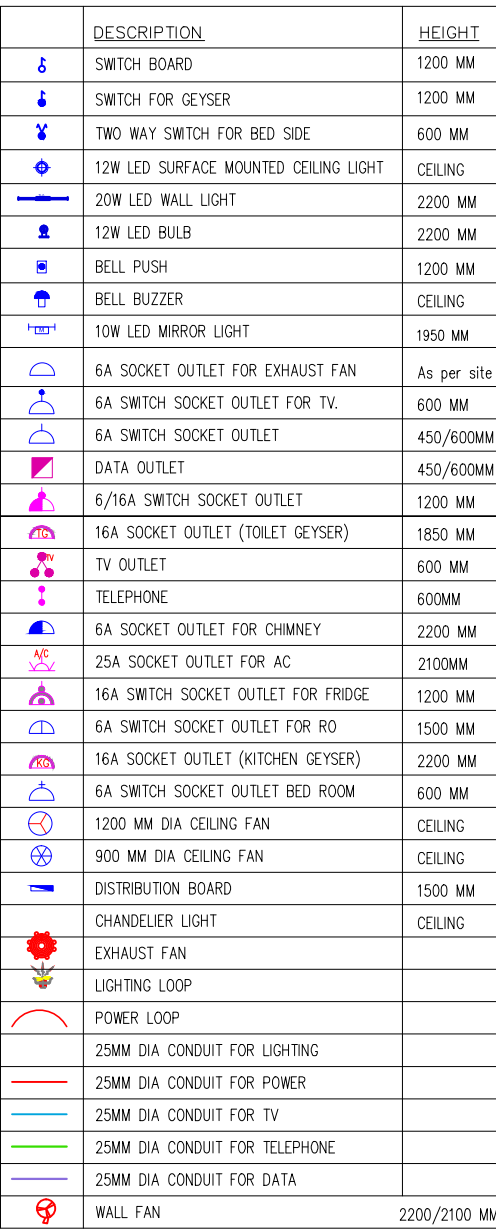

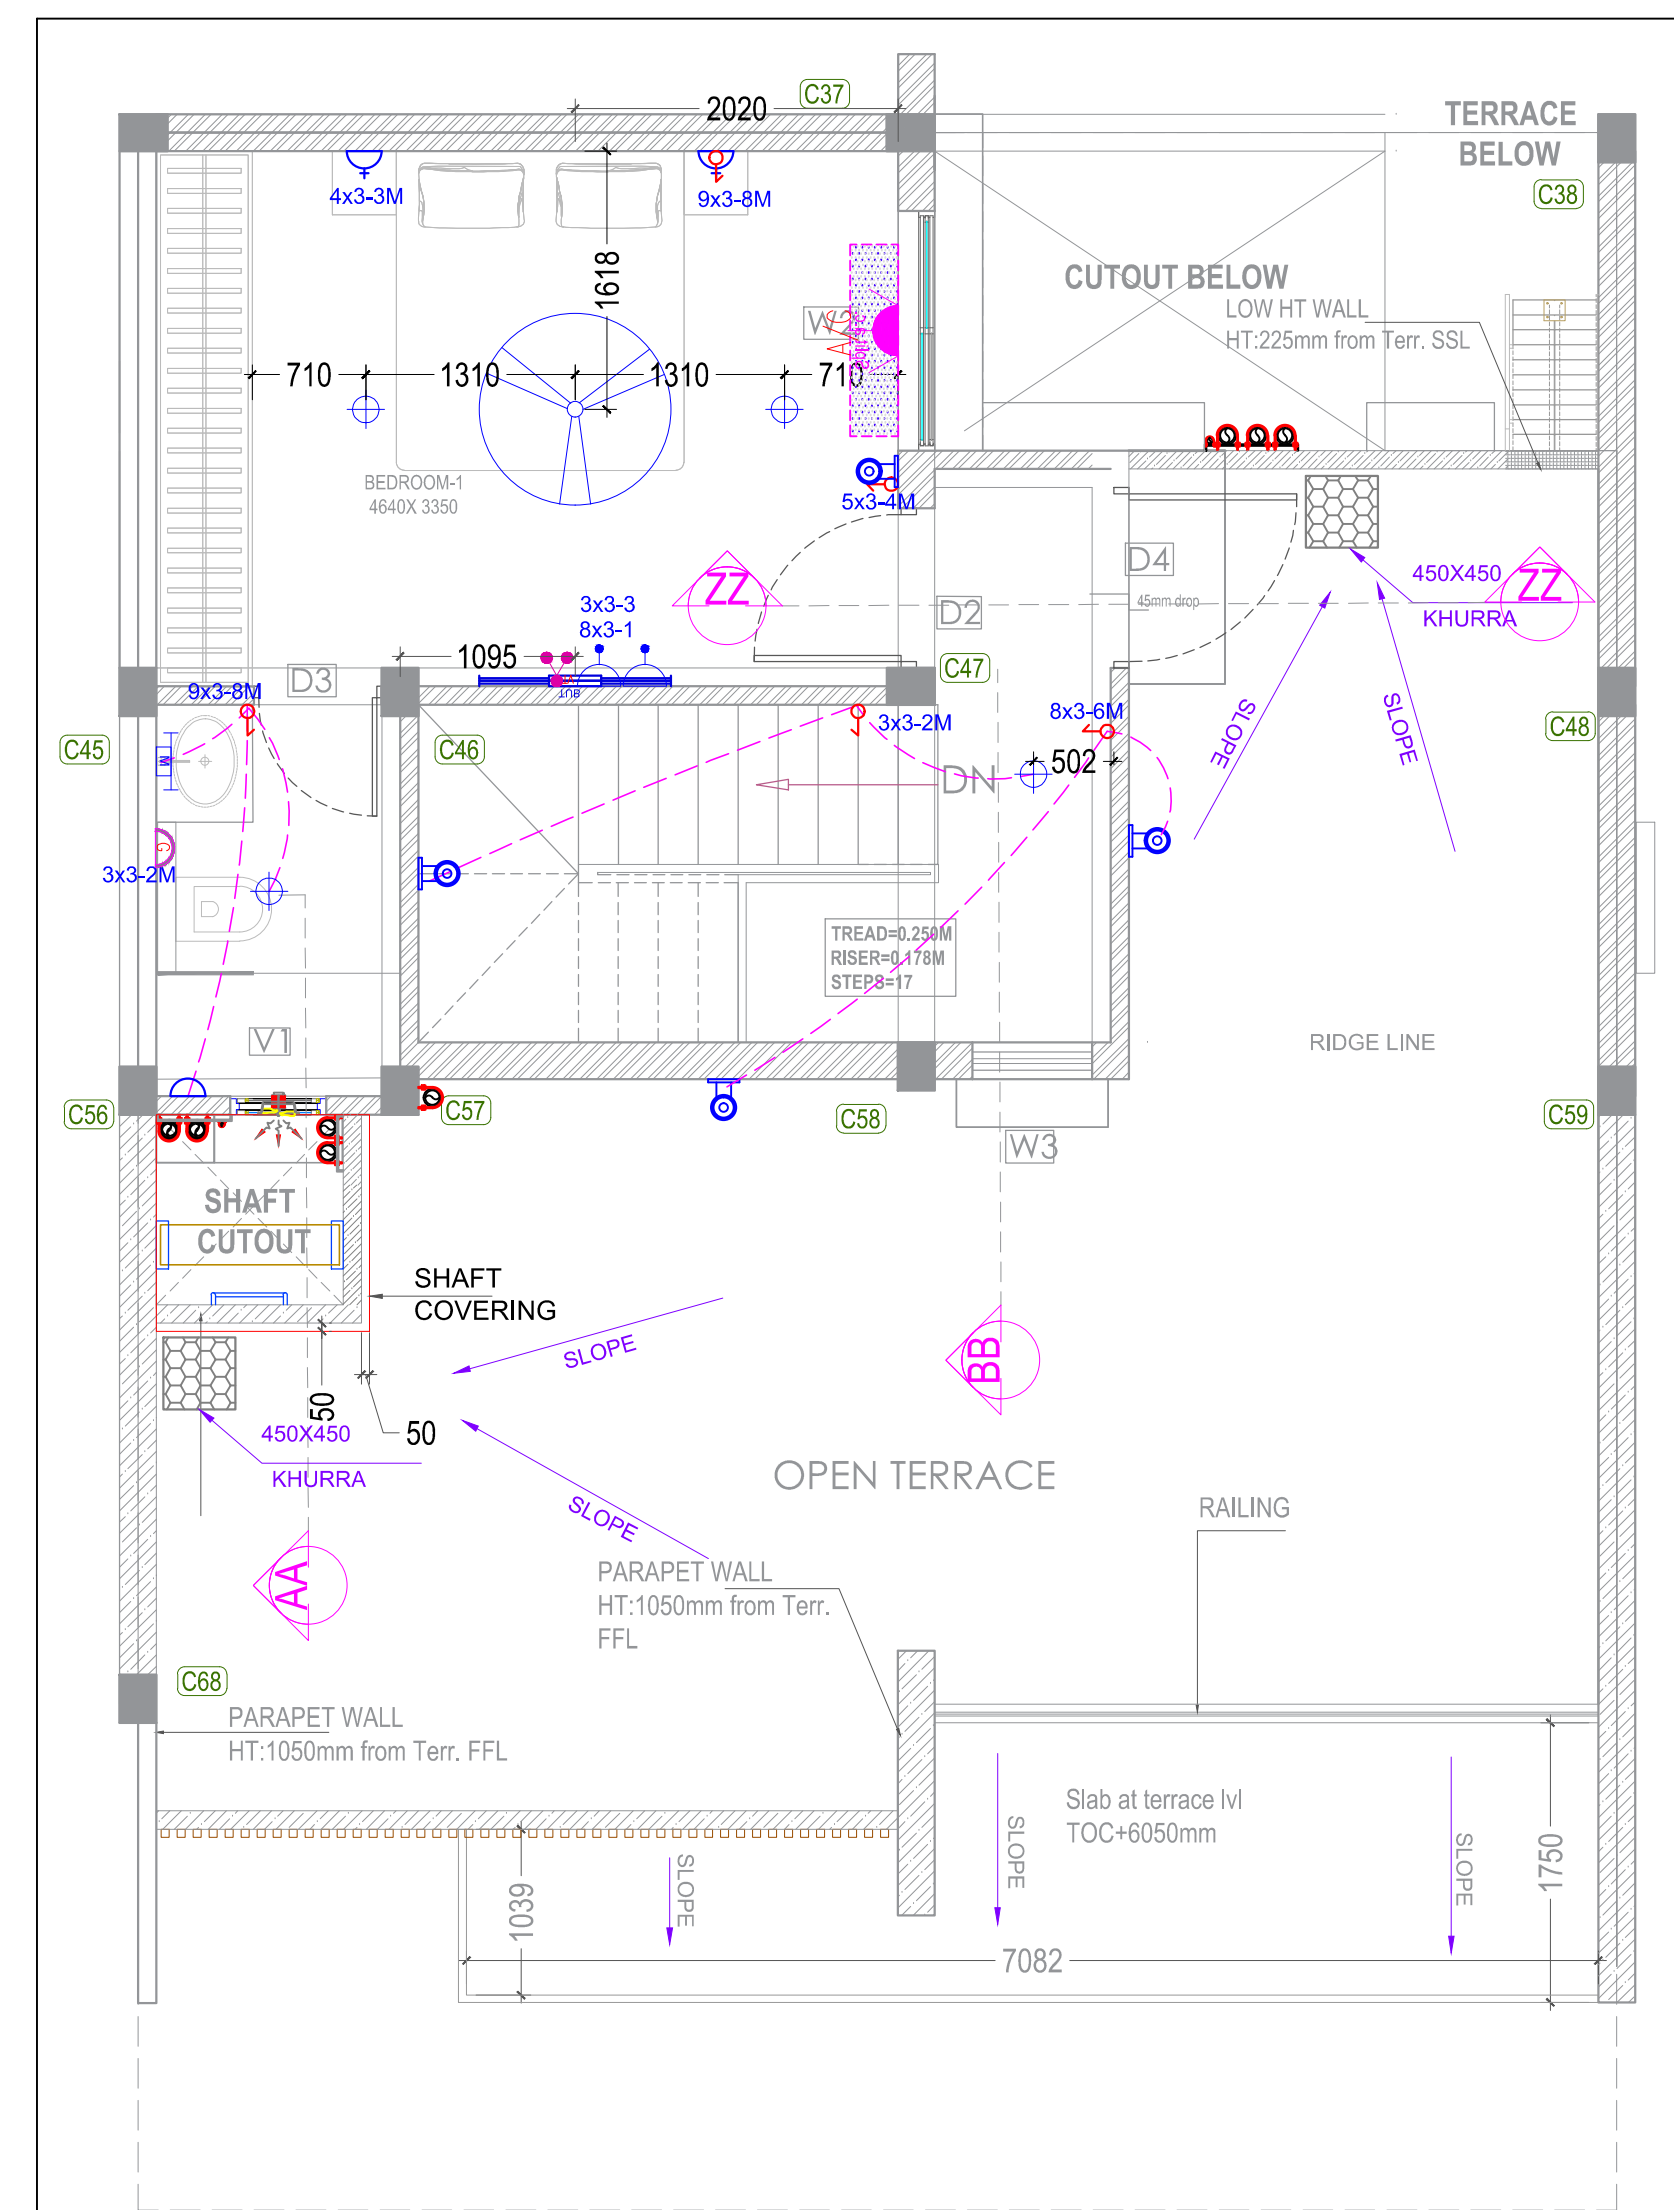

ARCHITECT : m a a rchitects pvt. ltd Jaipur - Kongsdore - Hyderabad Plot No. -1, Greenwoods Lal Kothi Scheme, Sahkar Marg, Jaipur-302001 Tel: 91 141 4299999 , 2741232 e-mail - studio@maarchitects.in web - www.maarchitects.in	PROJECT: RESIDENTIAL GROUP HOUSING "MAHIMA SHUBH NILAY", OF GREEN BUILD ESTATE PVT. LTD. IN KHASRA NO.- 129,130,131,132,133,134,135,136, 137,141,142,142/239,282/138 AT REVENUE VILLAGE- CHIMANPURA, TEH.-SANGANER, JAIPUR.	DRAWING TITLE : TYPICAL G.FLOOR,F.FLOOR & TERRACE FLOOR VILLA NO- 121-128,133-137	DRAWING NO :- SCALE :- 1:450 DATE :- 18-09-2020 DRAWN BY :- CHECKED BY :- APPROVED BY :-	JOB NO :- REVISION: R-5
		DRAWING NAME : ELECTRICAL DRAWING	OWNERS SIGNATURE ARCHITECT'S SIGNATURE CONSULTANTS SIGNATURE	

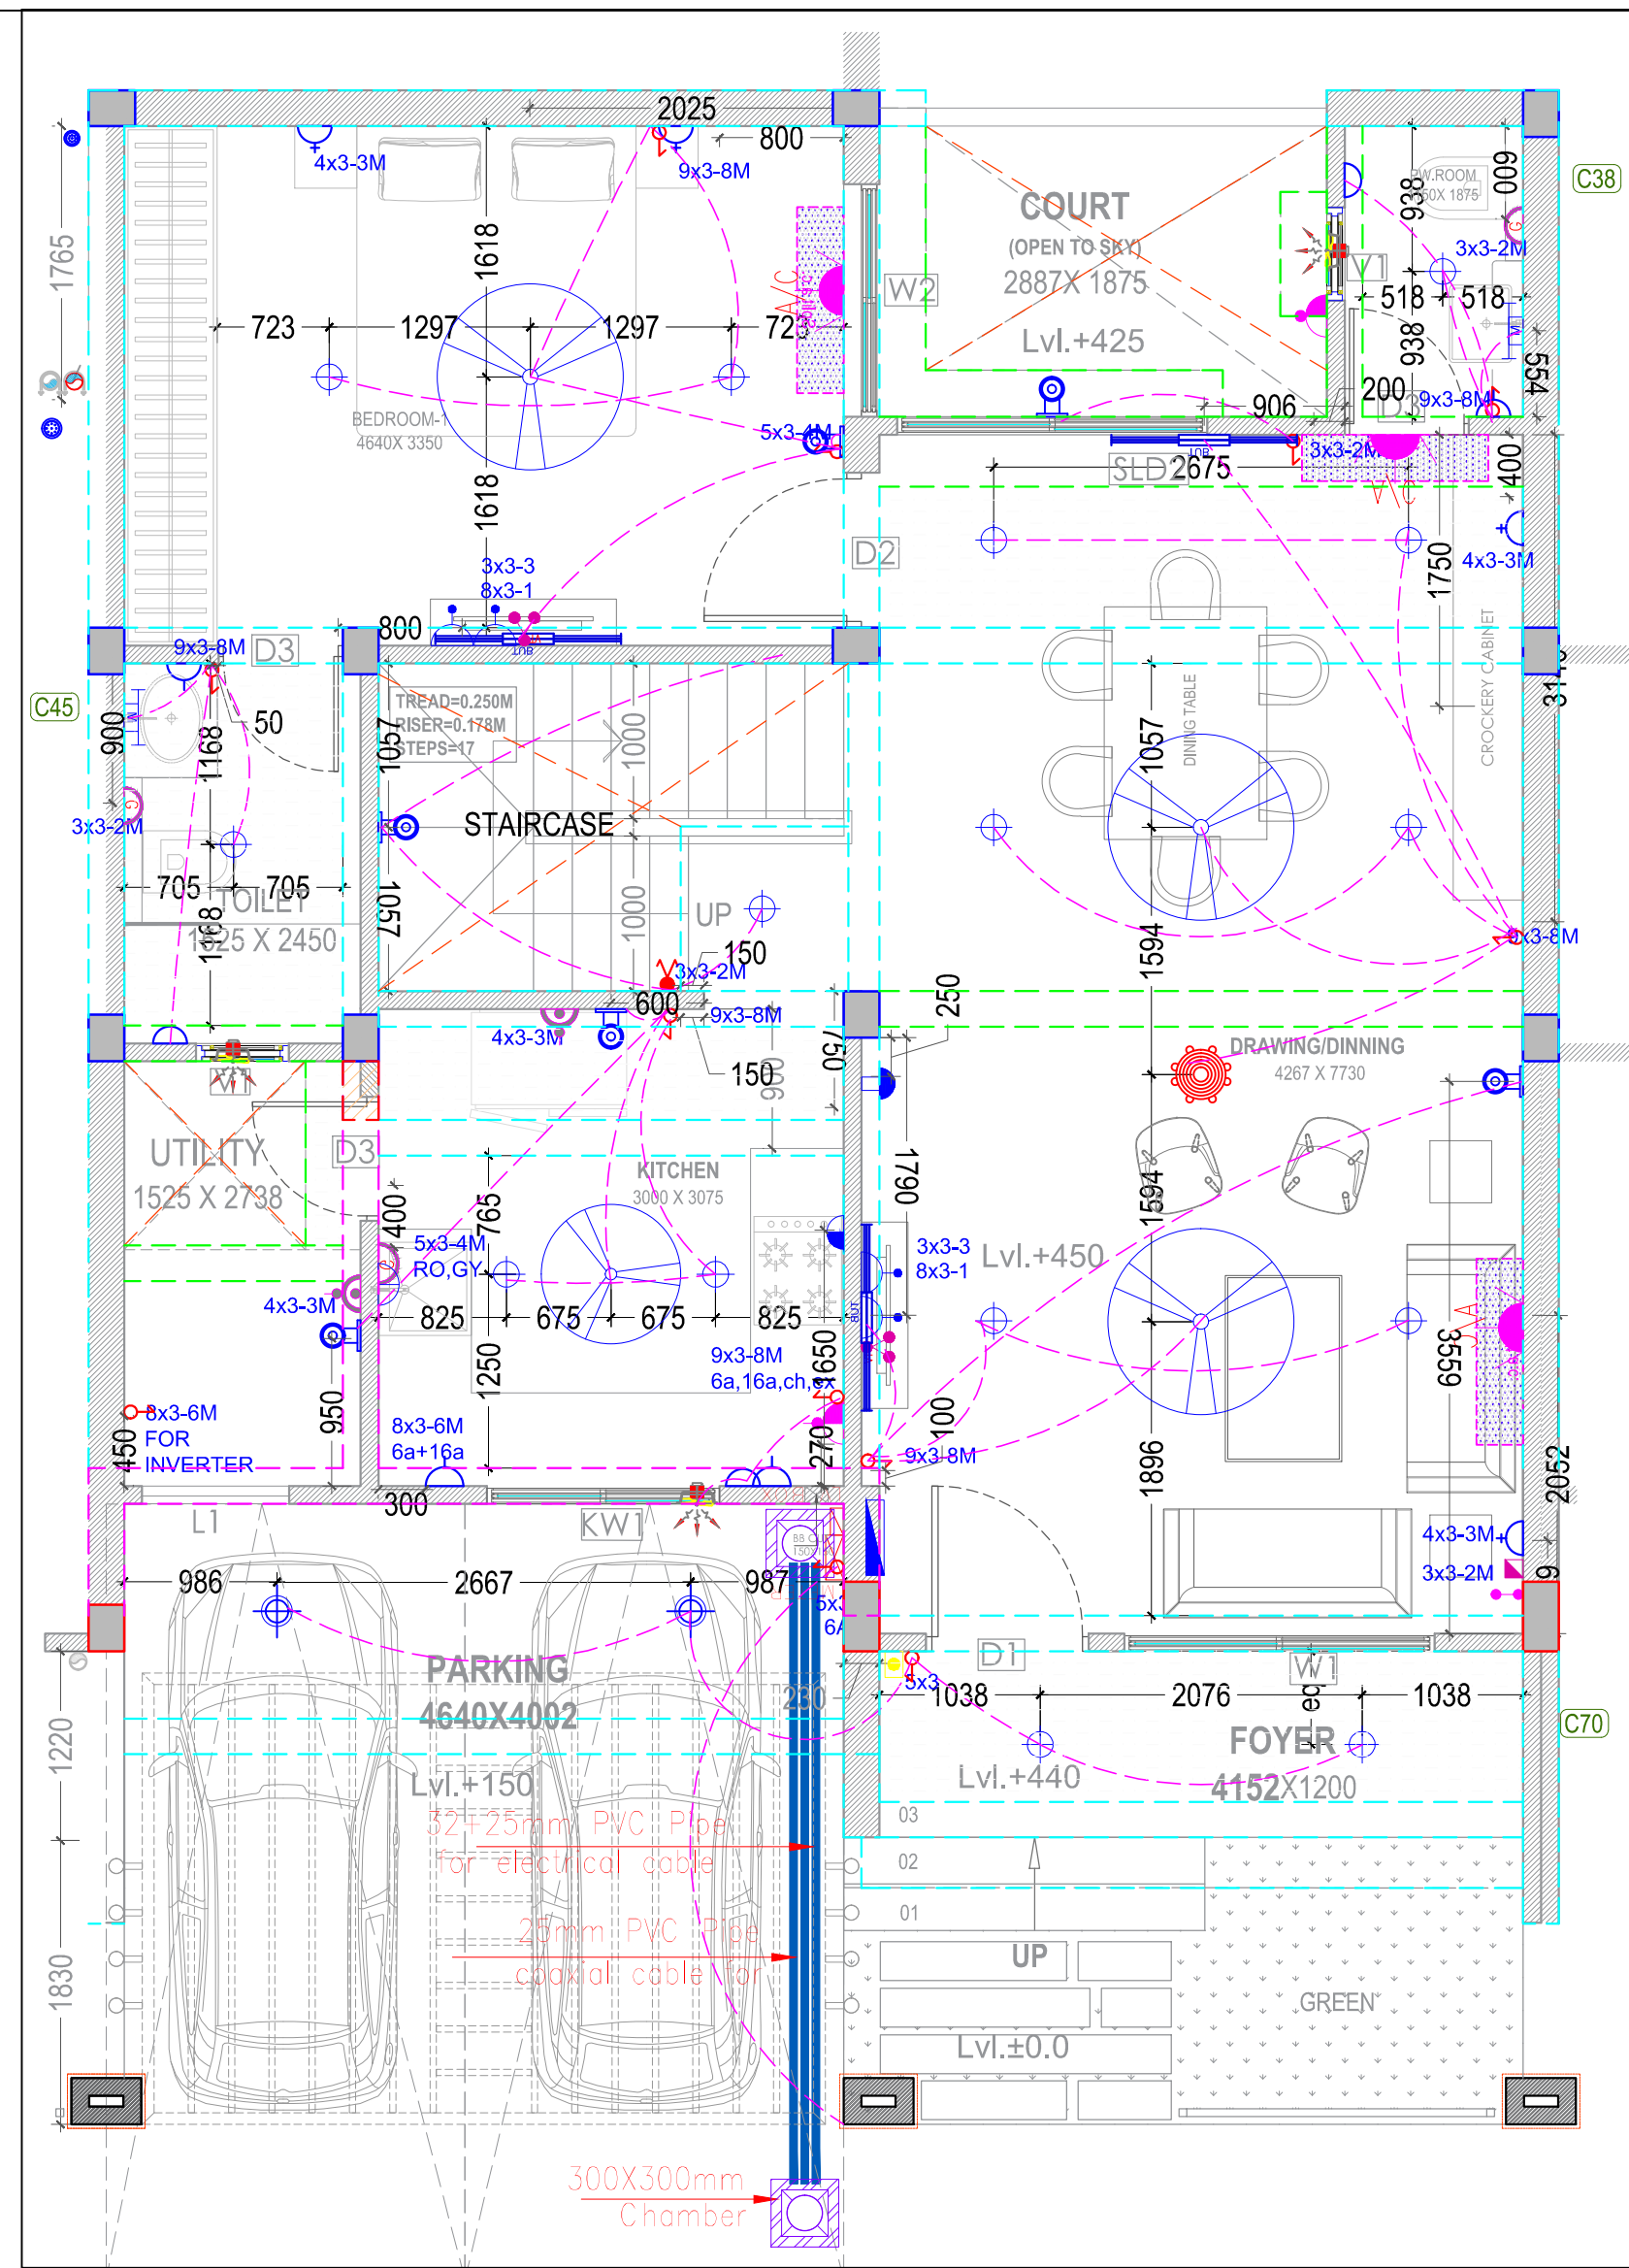