

P.NO.
04

P.NO.
05

P.NO.
06

PROJECT NAME :

"UTSAV"

DEVELOPER NAME :

M/S VINAYAK REAL ESTATE

ARCHITECTS :


INSIDE

ARCHITECTURE N INTERIORS

Plot no. 72, S.P. Marg, C- Scheme
jaipur, rajasthan, India

cont: +91 9950595991, 91 9982812777

e.mail: 4insideofficial@gmail.com

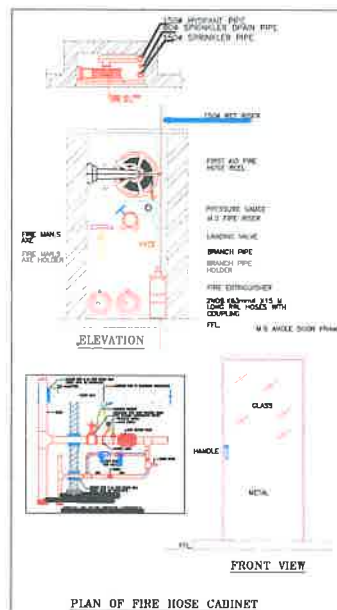

LEGEND:-

FIRE HYDRANT MS PIPE	
BALL VALVE	
EXTERNAL FIRE HYDRANT	
EXTERNAL FIRE HOSE CABINET	EFHC
FIRE HOSE CABINET	FHC
UPRIGHT SPRINKLER HEAD	
PENDENT SPRINKLER HEAD	
SIDE WALL SPRINKLER HEAD	
FIRE EXTINGUISHER	FE
FLOW SWITCH	-FS
ISOLATION VALVE	-IV
2 WAY FIRE BRIGADE INLET	

PROJECT:

PROPOSED RESIDENTIAL FLATS
ON PLOT NO.-13A & 14
SCHEME - SUMER NAGR VISTAR
'N' BLOCK, JAIPUR. RAJASTHAN.

NAME OF DRAWING:

STILT FLOOR
FIRE FIGHTING LAYOUT

DRAWING	NORTH
WORKING DRAWING	
PROJECT NO. :	DATE :
	06, Feb. - 2024
SCALE :	REV NO. :
NTS	R-0

DRAWING NO. :

PROJECT CATEGORY BLOCK FLOOR TYPE NUMBER

A-01


P.NO.
15

P.NO.13 B

100 MM HYDRANT PIPE

121'-6"

100 MM HYDRANT PIPE

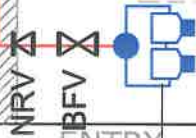

ENTRY
LEVEL = ± 0.00
2WAY FIRE BRIGADE
INLET CONNECTION

MAIN ROAD 60' WIDE

EXIT
LEVEL = ± 0.00

STILT FLOOR FIRE FIGHTING LAYOUT

For VINAYAK REAL ESTATE
214
Partner

P.NO.
06

[illegible]

LEGEND:-	
FIRE HYDRANT MS PIPE	
BALL VALVE	
EXTERNAL FIRE HYDRANT	
EXTERNAL FIRE HOSE CABINAT	 EFHC
FIRE HOSE CABINAT	 FHC
UPRIGHT SPRINKLER HEAD	
PENDENT SPRINKLER HEAD	
SIDE WALL SPRINKLER HEAD	
FIRE EXINGUISHER	
FLOW SWITCH	 FS
ISOLATION VALVE	 IV
2 WAY FIRE BRIGADE INLET	

PROJECT:-

**PROPOSED RESIDENTIAL FLATS
ON PLOT NO.-13A & 14
SCHEME - SUMER NAGR VISTAR
'N' BLOCK, JAIPUR. RAJASTHAN.**

NAME OF DRAWING :													
TYPICAL FLOOR FIRE FIGHTING LAYOUT (G+5)													
DRAWING WORKING DRAWING	NORTH: 												
PROJECT NO. :	DATE : 06, Feb. - 2024												
SCALE : NTS	REV. NO. : R-0												
DRAWING NO. :													
<table style="width: 100%; border-collapse: collapse;"> <tr> <td style="border: 1px solid black; width: 15%; height: 30px;"></td> <td style="border: 1px solid black; width: 15%; height: 30px; text-align: center;">-</td> <td style="border: 1px solid black; width: 15%; height: 30px; text-align: center;">-</td> <td style="border: 1px solid black; width: 15%; height: 30px;"></td> </tr> <tr> <td style="text-align: center; font-size: small;">PROJECT</td> <td style="text-align: center; font-size: small;">CATEGORY</td> <td style="text-align: center; font-size: small;">BLOCK</td> <td style="text-align: center; font-size: small;">FLOOR</td> <td style="text-align: center; font-size: small;">TYPE</td> <td style="text-align: center; font-size: small;">NUMBER</td> </tr> </table>			-	-				PROJECT	CATEGORY	BLOCK	FLOOR	TYPE	NUMBER
	-	-											
PROJECT	CATEGORY	BLOCK	FLOOR	TYPE	NUMBER								
A-01													

100 MM HYDRANT PIPE

N

S

E.O. 13526

MAIN ROAD 60' WIDE

TYPICAL FLOOR FIRE FIGHTING LAYOUT (G+5)

For VINAYAK REAL ESTATE
214
Partne

Er. SANJEEV SHARMA
B.E (Electrical)

P.NO.
04


P.NO.
05

P.NO.
06


PROJECT NAME :
"UTSAV"
DEVELOPER NAME :
M/S VINAYAK REAL ESTATE
ARCHITECTS :
INSIDE
ARCHITECTURE N INTERIORS
Plot no. 72, S.P. Marg, C- Scheme
jaipur, rajasthan, India
cont: +91 9950595991, 91 9982812777
e.mail: 4insideofficial@gmail.com

P.NO.
15

P.NO.13 B

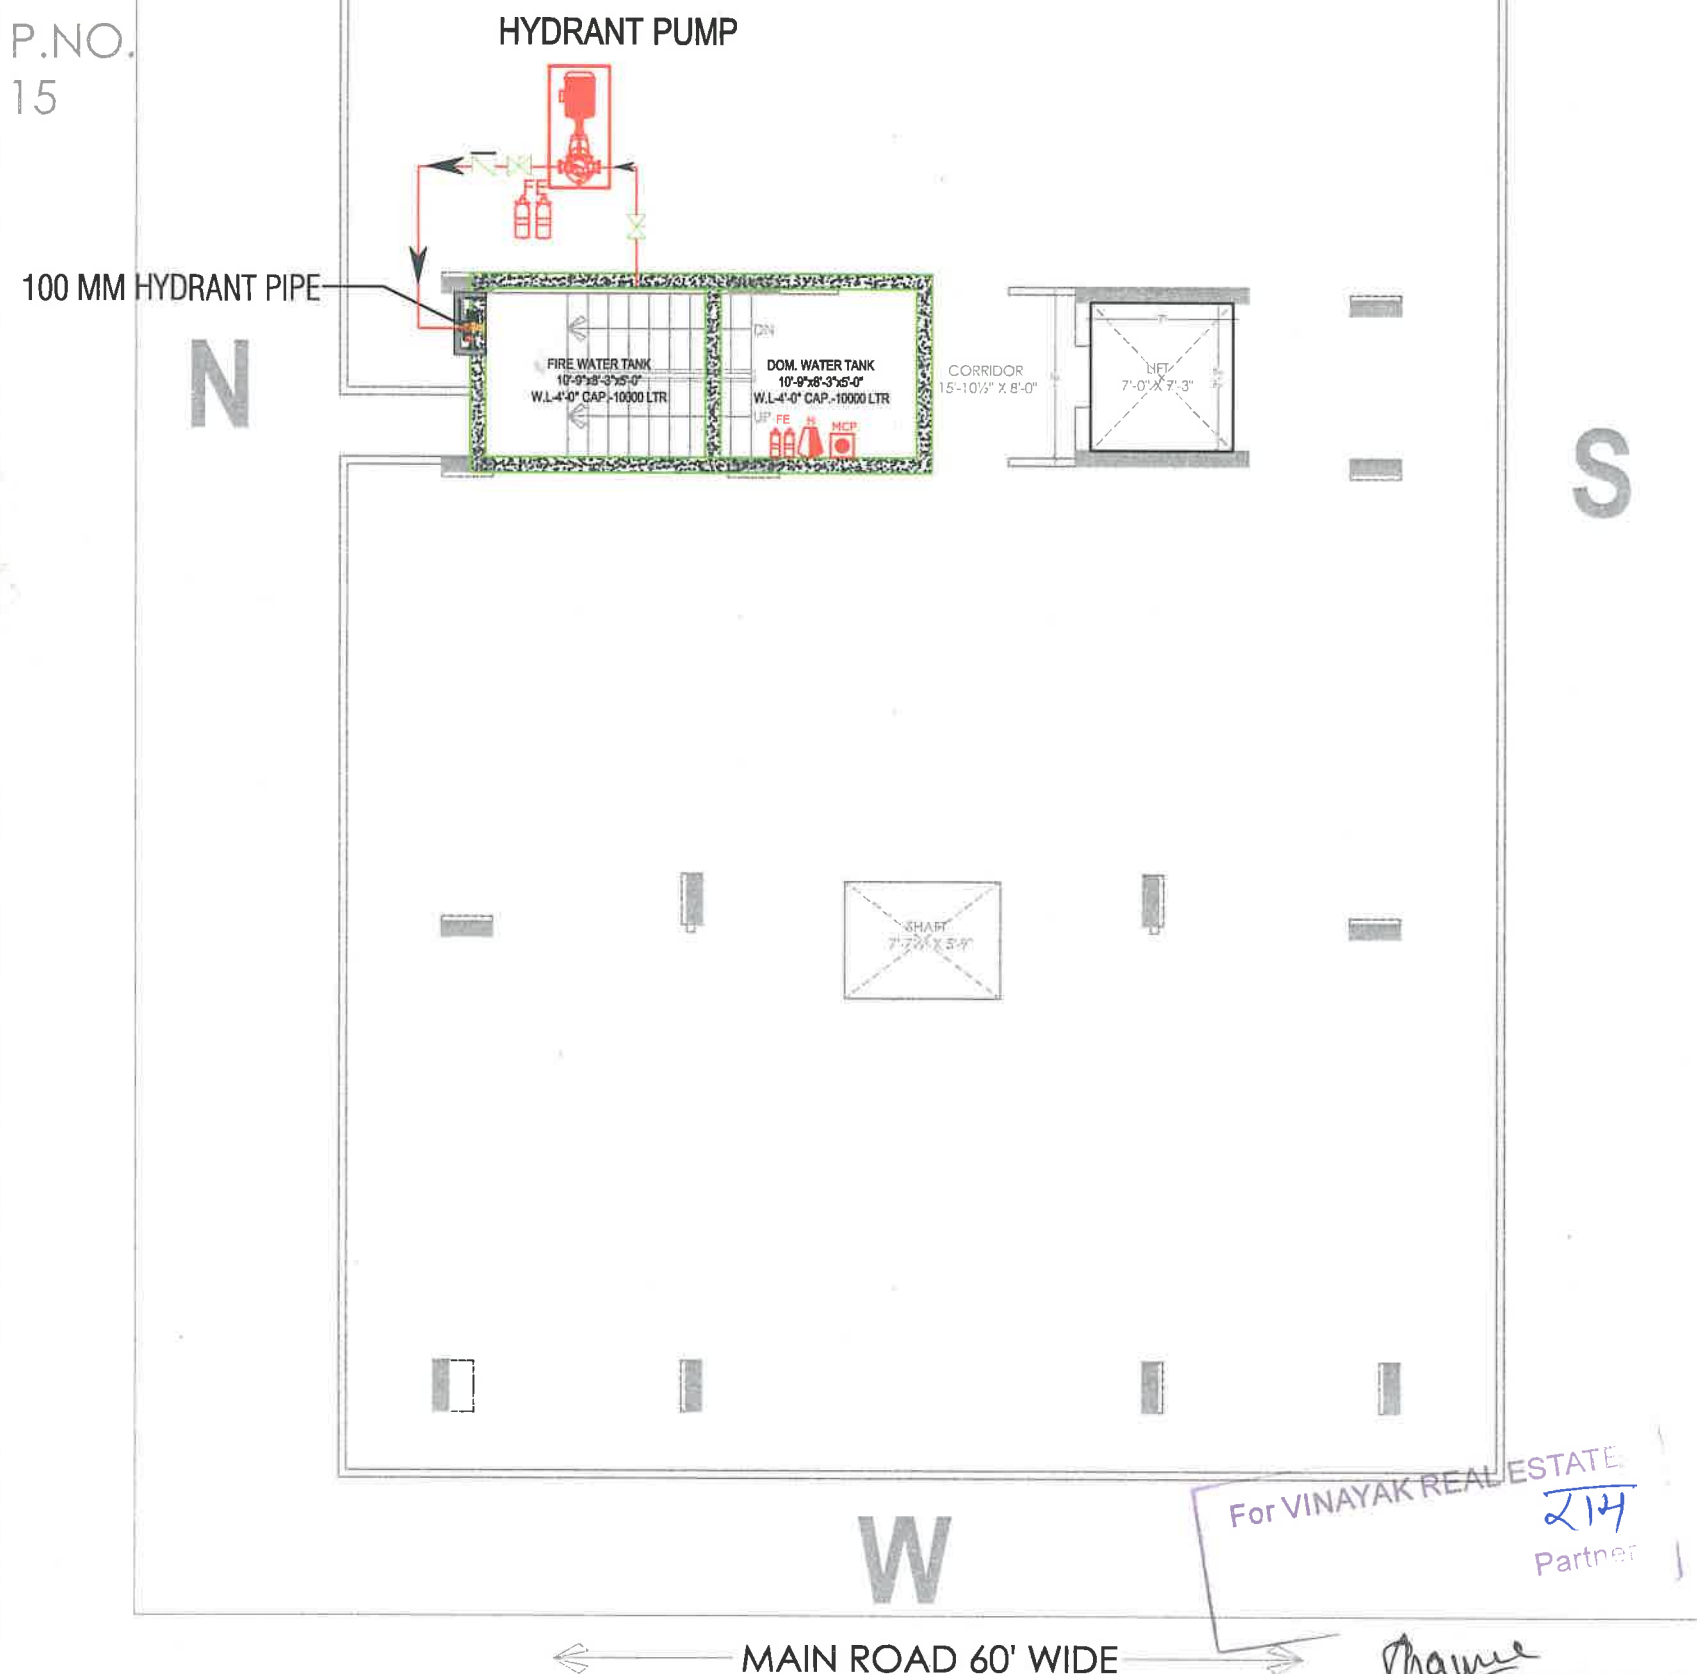

TERRACE FLOOR FIRE FIGHTING LAYOUT (G+5)

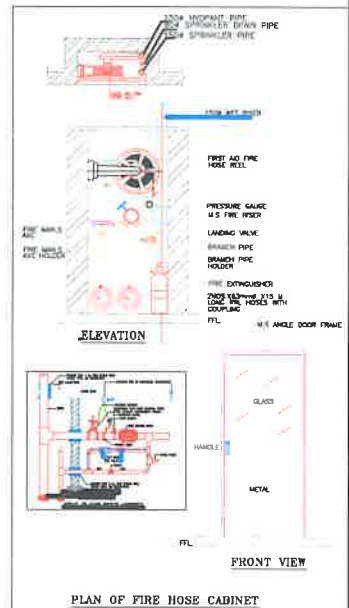

LEGEND:-

FIRE HYDRANT MS PIPE	
BALL VALVE	
EXTERNAL FIRE HYDRANT	
EXTERNAL FIRE HOSE CABINET	EFHC
FIRE HOSE CABINET	FHC
UPRIGHT SPRINKLER HEAD	
PENDENT SPRINKLER HEAD	
SIDE WALL SPRINKLER HEAD	
FIRE EXTINGUISHER	FE
FLOW SWITCH	FS
ISOLATION VALVE	IV
2 WAY FIRE BRIGADE INLET	

PROJECT:
PROPOSED RESIDENTIAL FLATS
ON PLOT NO.-13A & 14
SCHEME - SUMER NAGR VISTAR
'N' BLOCK, JAIPUR. RAJASTHAN.

NAME OF DRAWING:	
TERRACE FLOOR FIRE FIGHTING LAYOUT	
DRAWING	NORTH: 
WORKING DRAWING	
PROJECT NO. :	DATE : 06, Feb. - 2024
SCALE : NTS	REV NO. : R-0
DRAWING NO. :	