



PROPOSED LAYOUT PLAN FOR
RESIDENTIAL PLOT'S SCHEME AT
VILLAGE :NAYAKHERA, TEH.
LADPURA, DIST. KOTA
(RAJ.)KHASRA
NO.-507,508,509,511,514,
522,522/563,607/523,&523/1

FROM PHED WATER
SUPPLY LINE

WATER SUPPLY LINE

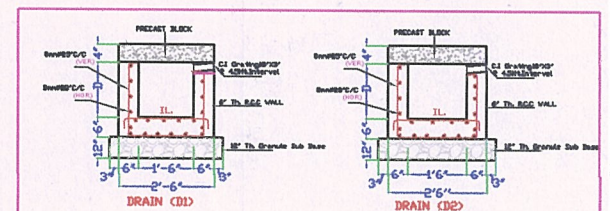

DRAIN SECTIONS

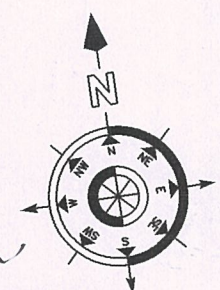

B. LAHOTY

B.E. (Civil), MIE (Arch. Engg.)
Chartered Engineer No.- M-119028-2
Govt. Approved Valuer CAT-1/105/CCIT/T-63/96-97

Project
PROPOSED LAYOUT PLAN FOR
RESIDENTIAL PLOT'S SCHEME AT
VILLAGE :NAYAKHERA, TEH.
LADPURA, DIST. KOTA (RAJ.)KHASRA
NO.-507,508,509,511,514,
522,522/563,607/523,&523/1

Drawing Title
DRAIN AND WATER SUPPLY PLAN

SCALE : 1"=40'	NAME OF SCHEME:
LOCATION :	DRAWING NO. -
JOB NO. -	DATE - MAY, 30th, 2024

DRAIN AND WATER SUPPLY PLAN