


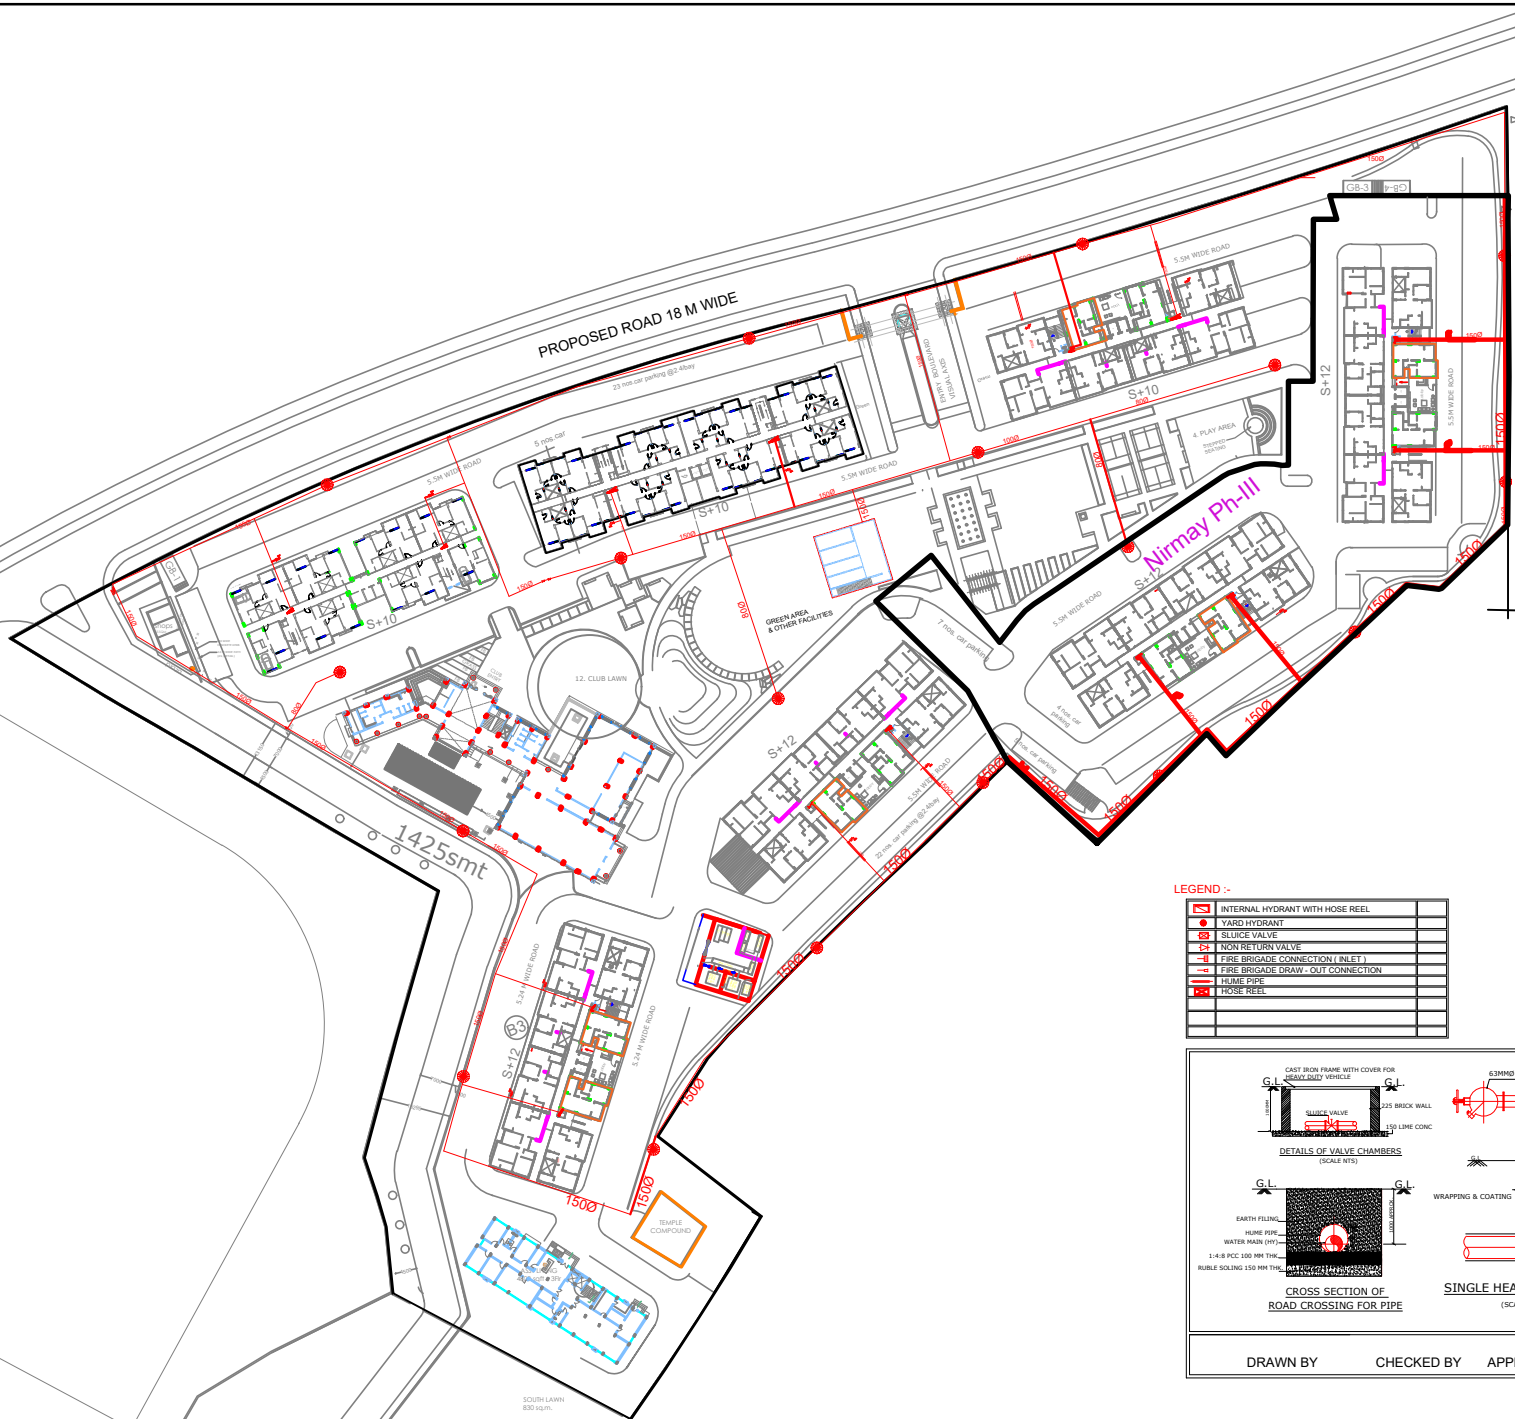


PROPOSED ROAD 30 M WIDE

PROPOSED ROAD 18 M WIDE

LEGEND :-

	INTERNAL HYDRANT WITH HOSE REEL
	YARD HYDRANT
	SLURGE VALVE
	NON RETURN VALVE
	FIRE BRIGADE CONNECTION (INLET)
	FIRE BRIGADE DRAW-OUT CONNECTION
	HYDRAULIC PIPE
	HOSE REEL

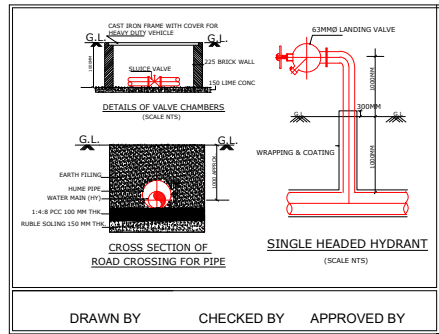

FOR SUBMISSION
ASHIANA HOUSING LTD.
New Delhi

CLIENT
ASHIANA HOUSING LTD.
PROJECT
Ashiana Nirmay
Drawing Title
SITE PLAN
FIRE FIGHTING LAYOUT