

P.NO.
04

P.NO.
05

P.NO.
06

PROJECT NAME :

"UTSAV"

DEVELOPER NAME :

M/S VINAYAK REAL ESTATE

ARCHITECTS :

INSIDE

ARCHITECTURE N INTERIORS

Plot no. 72, S.P. Marg, C- Scheme

jaipur, rajasthan, India

cont: +91 9950595991, 91 9982812777

e.mail: 4insideofficial@gmail.com

LEGEND:-

①	SOIL PIPE	
②	WASTE PIPE	
③	VENT PIPE	
④	COLD WATER SUPPLY (CWS)	
⑤	HOT WATER SUPPLY (HWS)	
	RAIN WATER PIPE	
SW	SEWER LINE- EXTERNAL	
RW	STORM WATER DRAINAGE PIPE	
	SEWERAGE MANHOLE	M.H.
	STORM WATER MANHOLE	M.H.
GT	GULLY TRAP	
BV	BALL VALVE	
FT	FLOOR TRAP	
FD	FLOOR FLOOR DRAIN	
	RAIN WATER COLLECTION CHAMBER	450X450MM
	KHURRA	

For VINAYAK REAL ESTATE
Partner

Mr. SANJEEV SHARMA
B.E. (Electrical)

PROJECT:

PROPOSED RESIDENTIAL FLATS
ON PLOT NO.-13A & 14
SCHEME - SUMER NAGR VISTAR
'N' BLOCK, JAIPUR. RAJASTHAN.

NAME OF DRAWING:

STILT FLOOR
WATER SUPPLY, RAINWATER
HARVESTING,
SANITATION & COMMON
PLUMBING DRAWING

DRAWING

WORKING DRAWING

PROJECT NO. :

SCALE :

NTS

DRAWING NO. :

PROJECT

OUTDOOR

BLANK

FLOOR

TYPE

NUMBER

A-01

ENTRY
LEVEL = ± 0.00

MAIN ROAD 60' WIDE

EXIT
LEVEL = ± 0.00

STILT FLOOR WATER SUPPLY, RAINWATER HARVESTING, SANITATION & COMMON PLUMBING DRAWING

PROJECT NAME :
"UTSAV"
DEVELOPER NAME :
M/S VINAYAK REAL ESTATE
ARCHITECTS :
INSIDE
ARCHITECTURE N INTERIORS
Plot no. 72, S.P. Marg, C- Scheme
jaipur, rajasthan, India
cont: +91 9950595991, 91 9982812777
e.mail: 4insideofficial@gmail.com

LEGEND:-


①	SOIL PIPE	
②	WASTE PIPE	
③	VENT PIPE	
④	COLD WATER SUPPLY (CWS)	
⑤	HOT WATER SUPPLY (HWS)	
	RAIN WATER PIPE	
SW	SEWER LINE- EXTERNAL	
RW	STORM WATER DRAINAGE PIPE	
	SEWERAGE MANHOLE	M.H.
	STORM WATER MANHOLE	M.H.
GT	GULLY TRAP	
BV	BALL VALVE	
FT	FLOOR TRAP	
FD	FLOOR FLOOR DRAIN	
	RAIN WATER COLLECTION CHAMBER 450X450MM	
	KHURRA	

PROJECT:
PROPOSED RESIDENTIAL FLATS
ON PLOT NO.-13A & 14
SCHEME - SUMER NAGR VISTAR
'N' BLOCK, JAIPUR. RAJASTHAN.

NAME OF DRAWING:
STILT FLOOR CEILING PLUMBING
LAYOUT / SANITATION

DRAWING WORKING DRAWING	NORTH:
PROJECT NO. :	DATE : 06, Feb. - 2024
SCALE : NTS	REV NO. : R-0


DRAWING NO. :	
A-01	

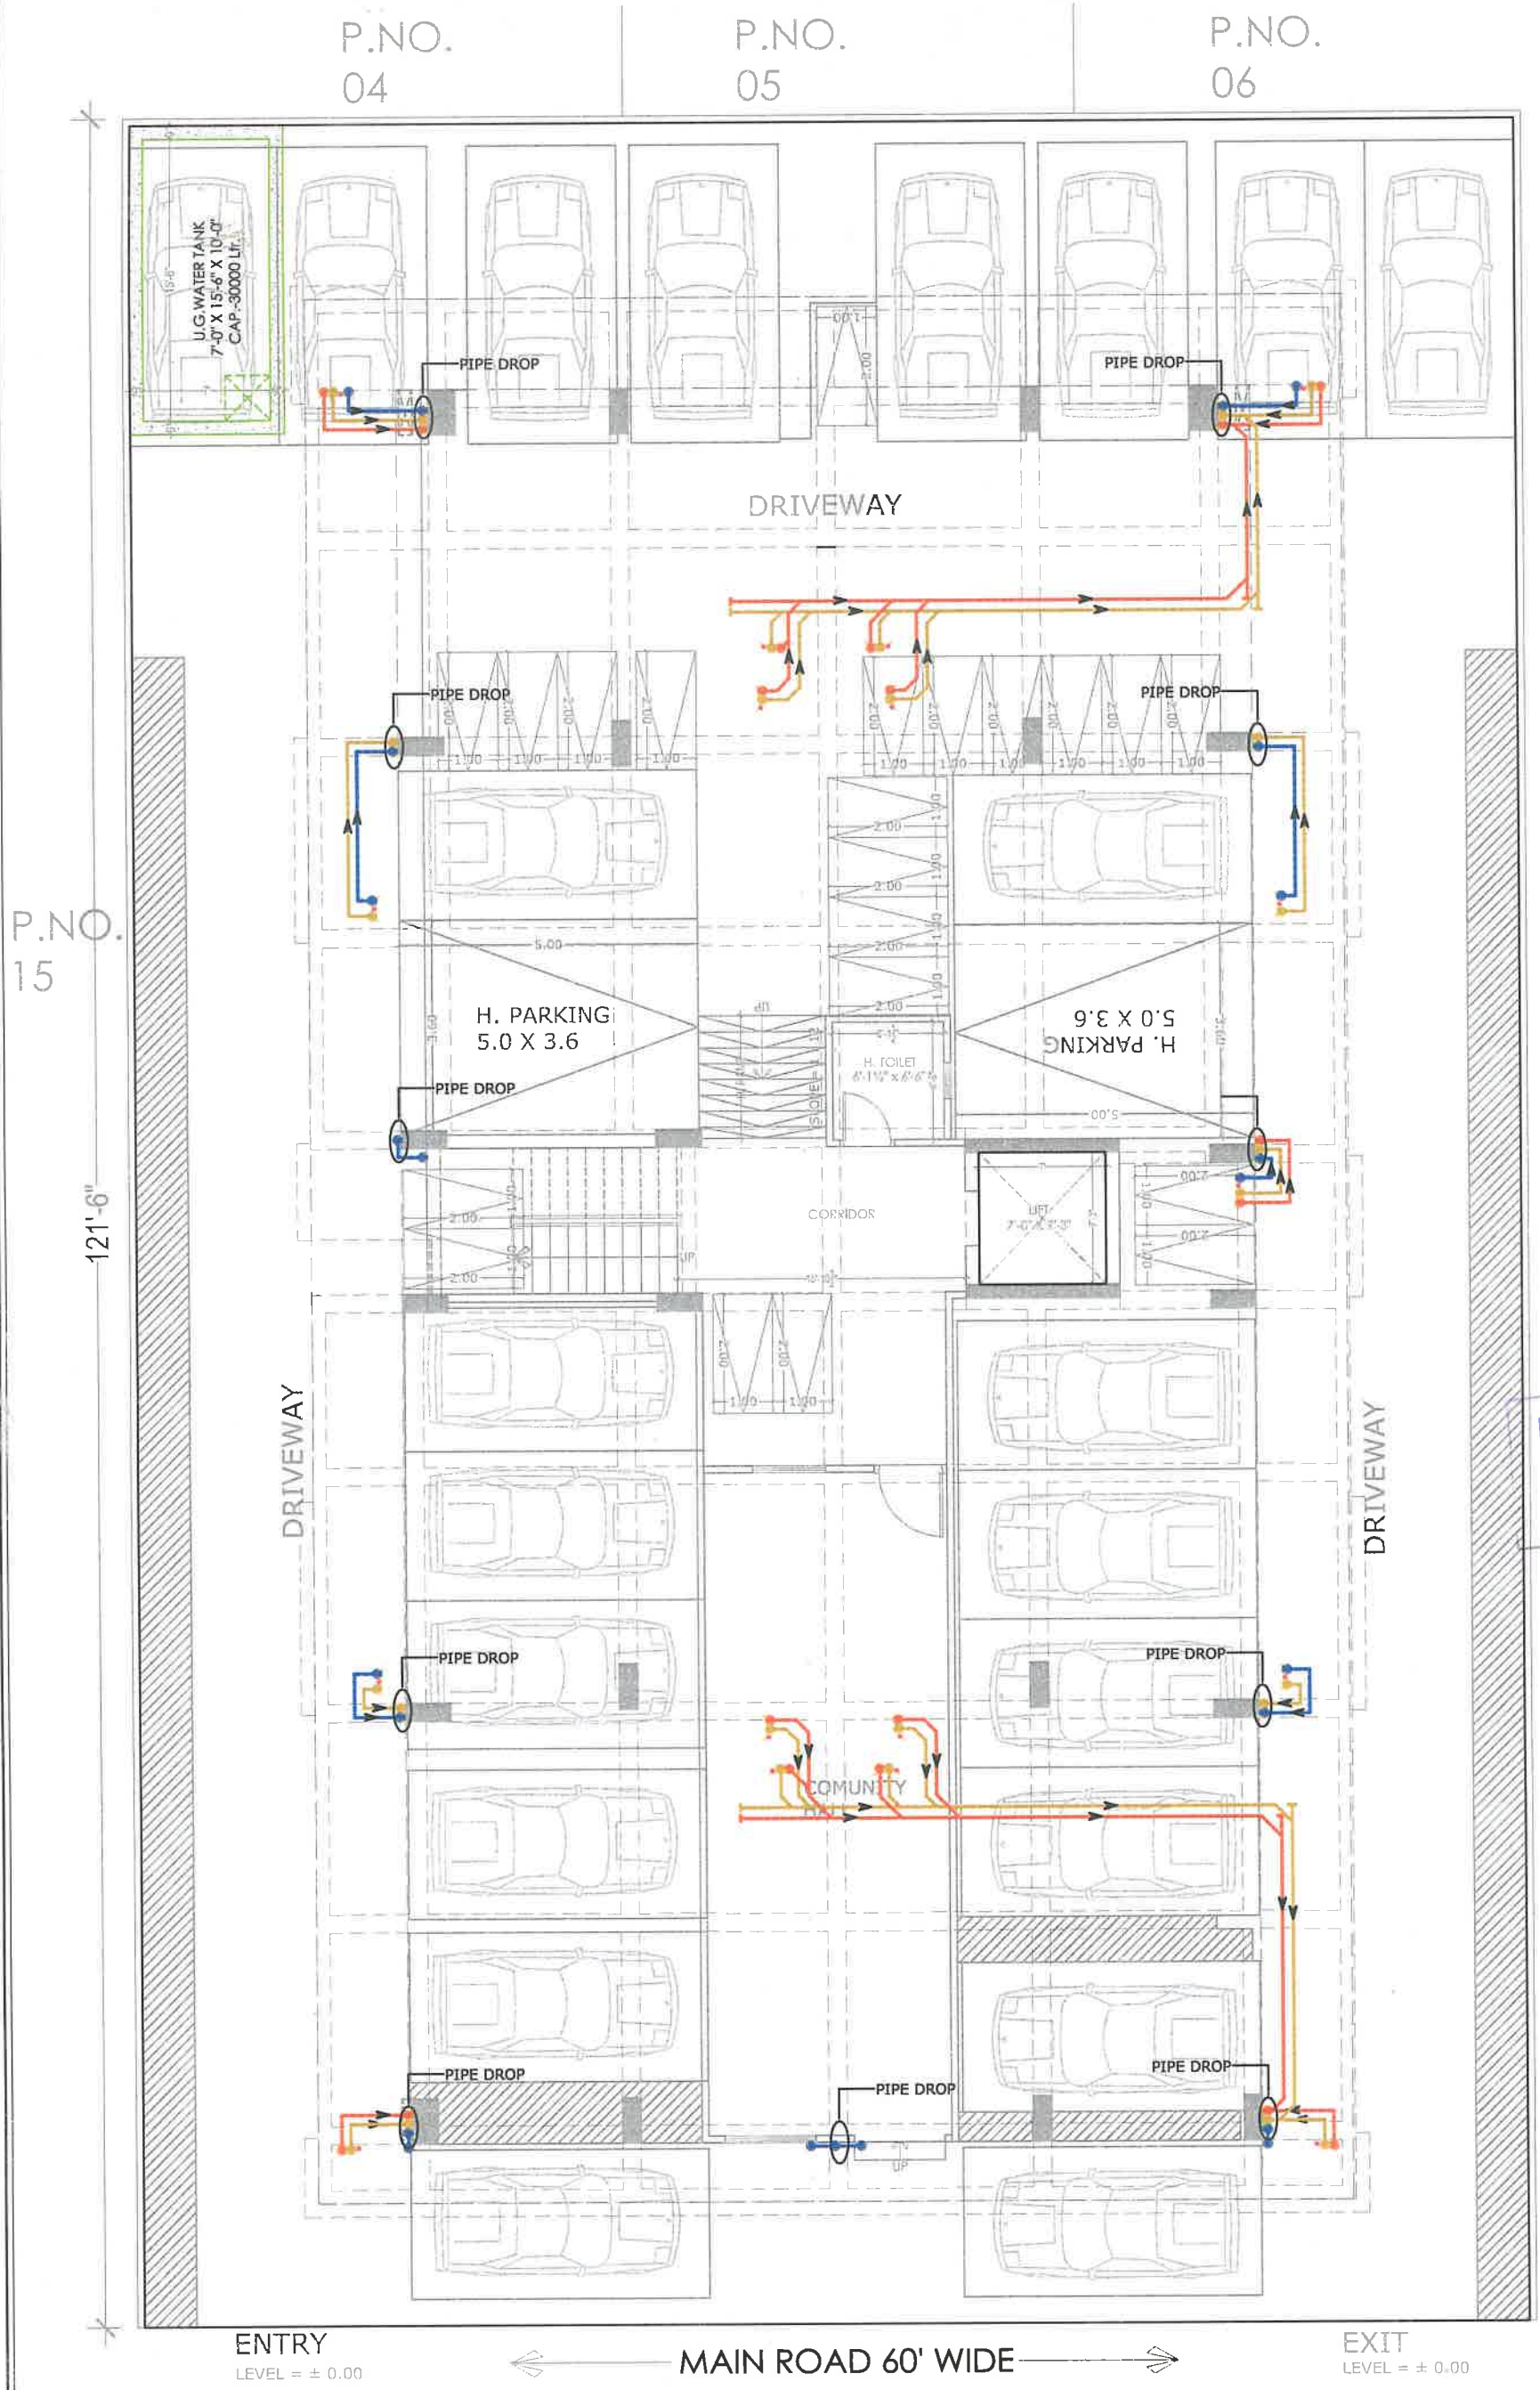

STILT FLOOR CEILING PLUMBING LAYOUT / SANITATION

P.NO.
06

A-01

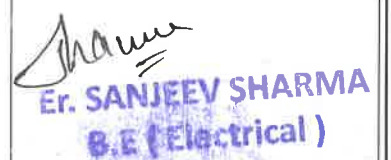

← MAIN ROAD 60' WIDE →

TYPICAL FLOOR G+5 (WATER SUPPLY, RAINWATER, SANITATION & COMMON PLUMBING) DRAWING

PROJECT NAME :
"UTSAV"
DEVELOPER NAME :
M/S VINAYAK REAL ESTATE
ARCHITECTS :
INSIDE
ARCHITECTURE N INTERIORS
Plot no. 72, S.P. Marg , C- Scheme
jaipur, rajasthan, India
cont: +91 9950595991 , 91 9982812777
e.mail: 4insideofficial@gmail.com

LEGEND:-

①	SOIL PIPE	
②	WASTE PIPE	
③	VENT PIPE	
④	COLD WATER SUPPLY (CWS)	
⑤	HOT WATER SUPPLY (HWS)	
	RAIN WATER PIPE	
SW	SEWER LINE- EXTERNAL	
RW	STORM WATER DRAINAGE PIPE	
	SEWERAGE MANHOLE	M.H.
	STORM WATER MANHOLE	M.H.
GT	GULLY TRAP	
BV	BALL VALVE	
FT	FLOOR TRAP	
FD	FLOOR FLOOR DRAIN	
	RAIN WATER COLLECTION CHAMBER 450X450MM	
	KHURRA	

For VINAYAK REAL ESTATE
Partner
Er. SANJEEV SHARMA
B.E (Electrical)

PROJECT:

PROPOSED RESIDENTIAL FLATS
ON PLOT NO.-13A & 14
SCHEME - SUMER NAGR VISTAR
'N' BLOCK, JAIPUR. RAJASTHAN.

NAME OF DRAWING:

TERRACE FLOOR PLUMBING LAYOUT
/SANITATION/ SUPPLY RINGMAIN LAYOUT

DRAWING
WORKING DRAWING

NORTH:

PROJECT NO. :

DATE :
06, Feb. - 2024


SCALE :
NTS

REV NO. :
R-0

DRAWING NO. :

PROJECT	CATEGORY	BLOCK	FLOOR	TYPE	SUBMIT

A-01

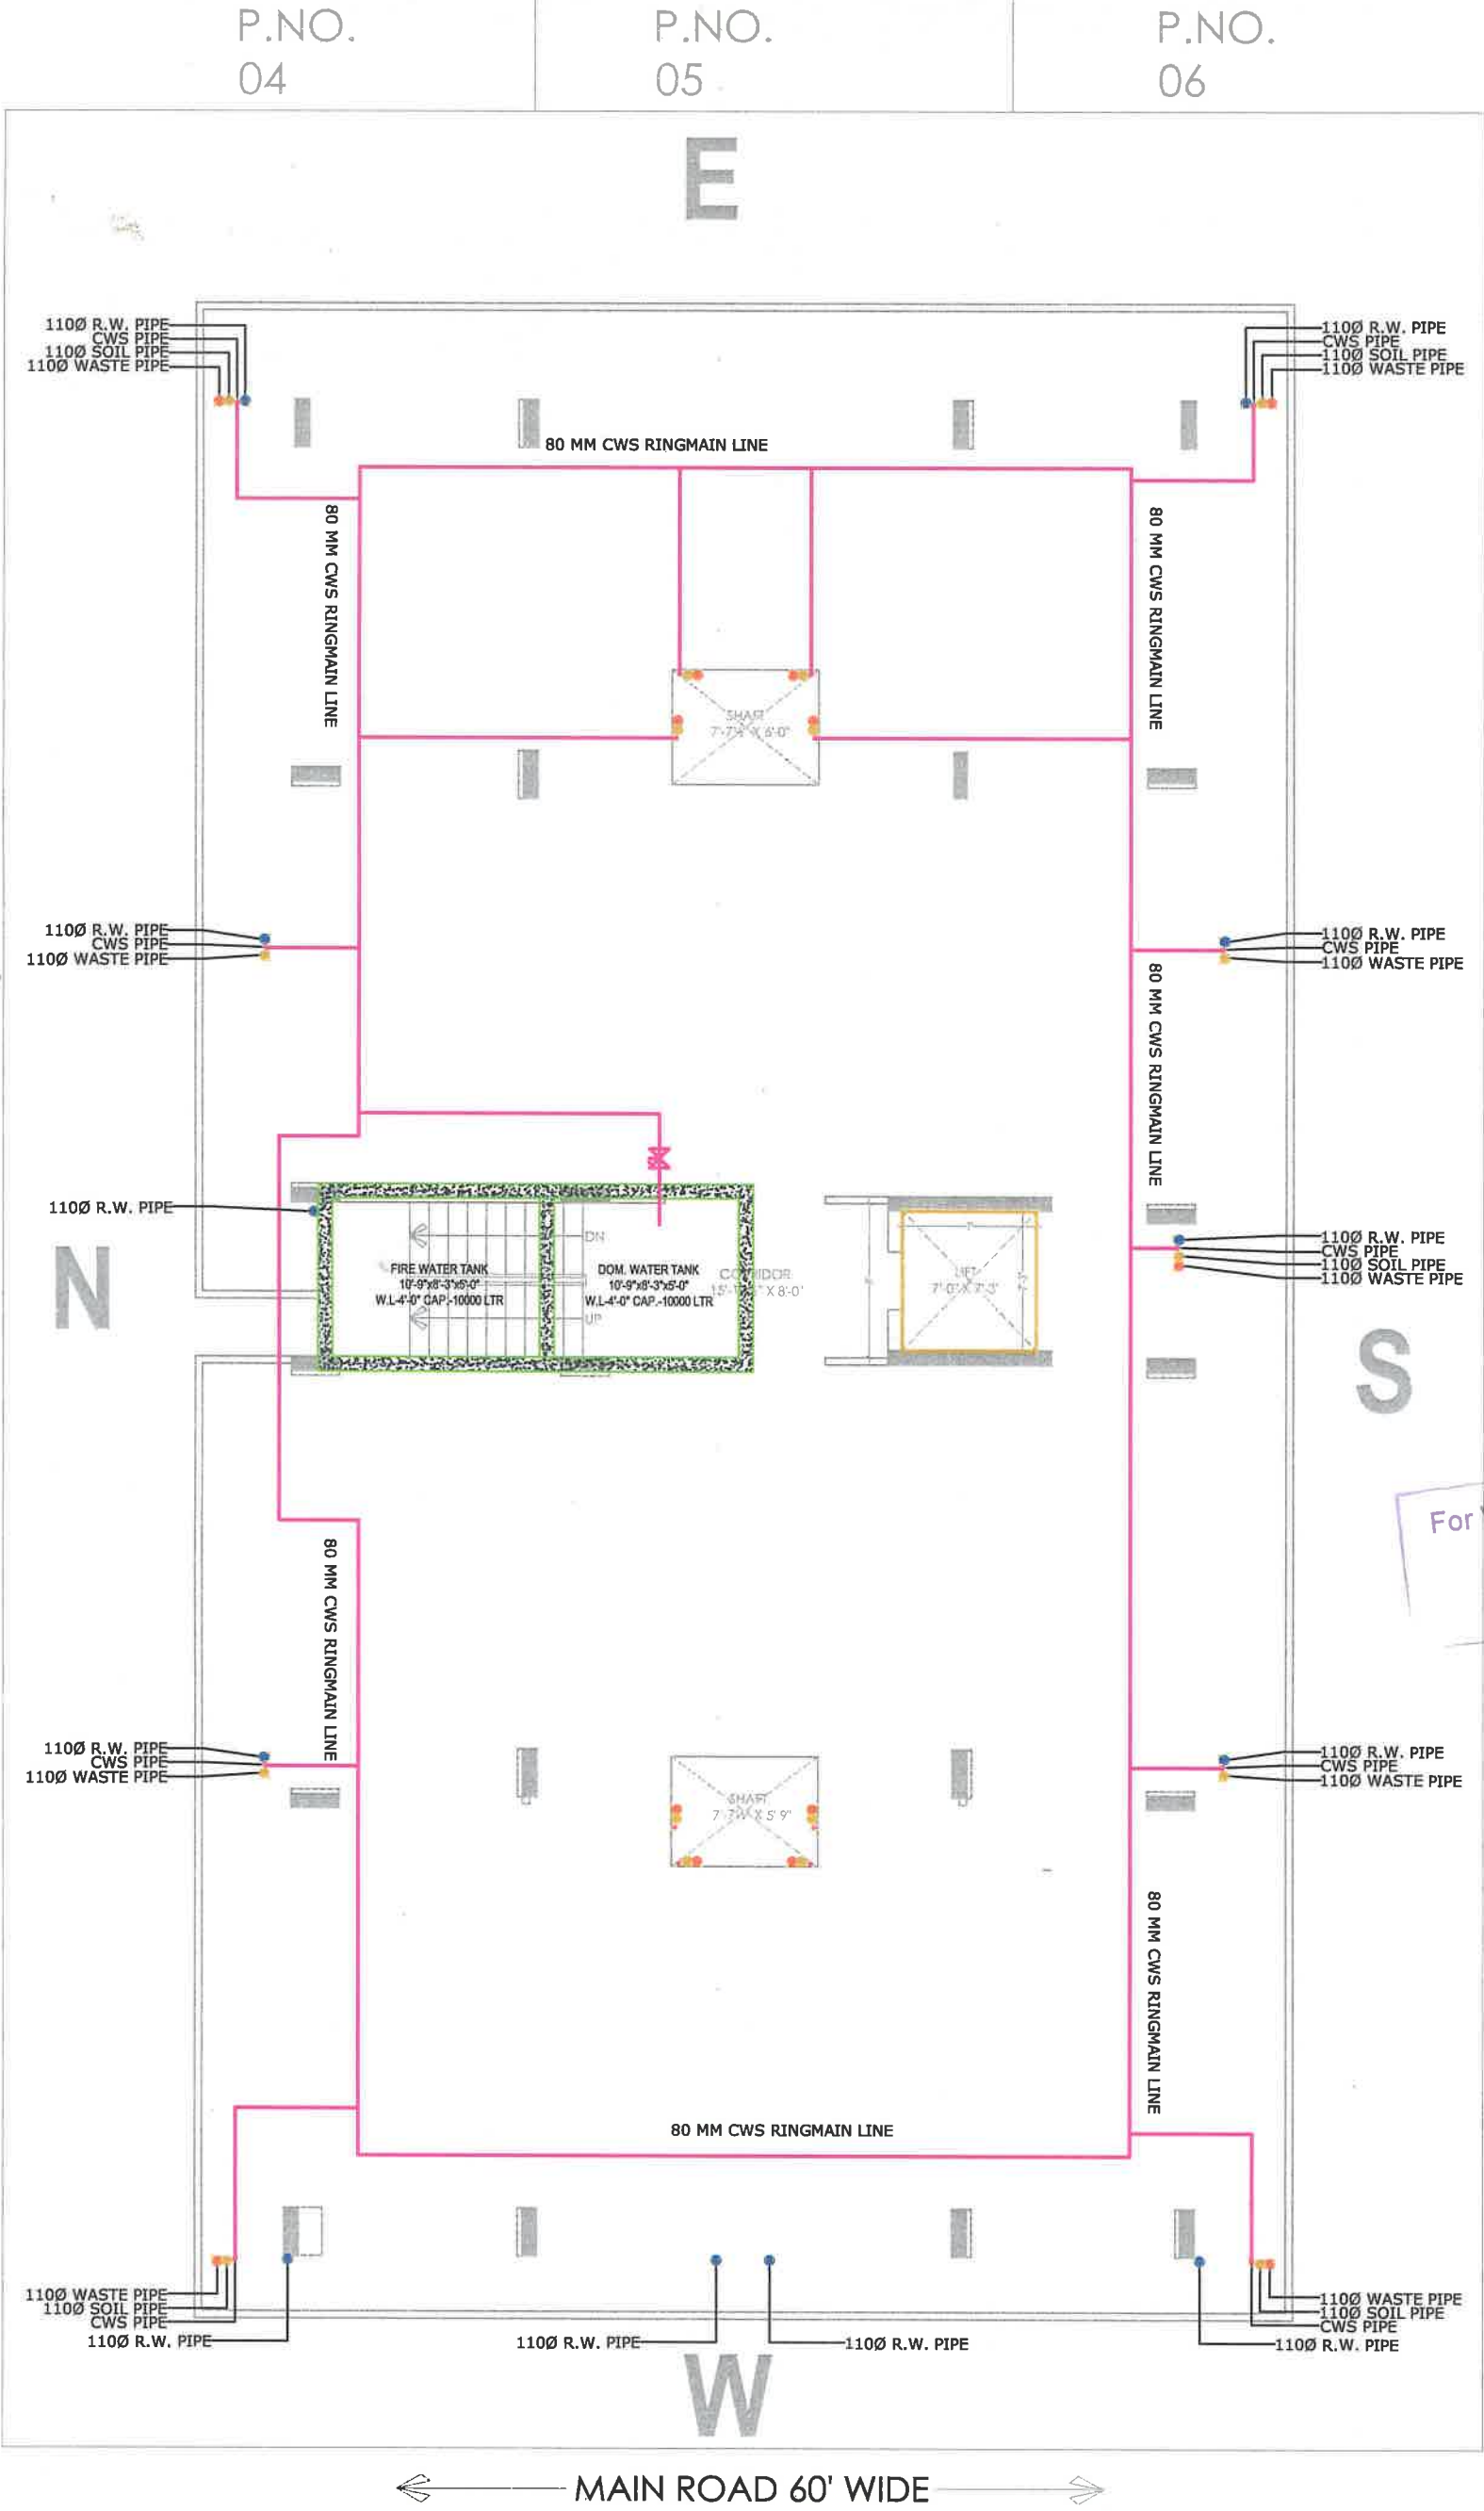

TERRACE FLOOR PLUMBING LAYOUT /SANITATION/ SUPPLY RINGMAIN LAYOUT