


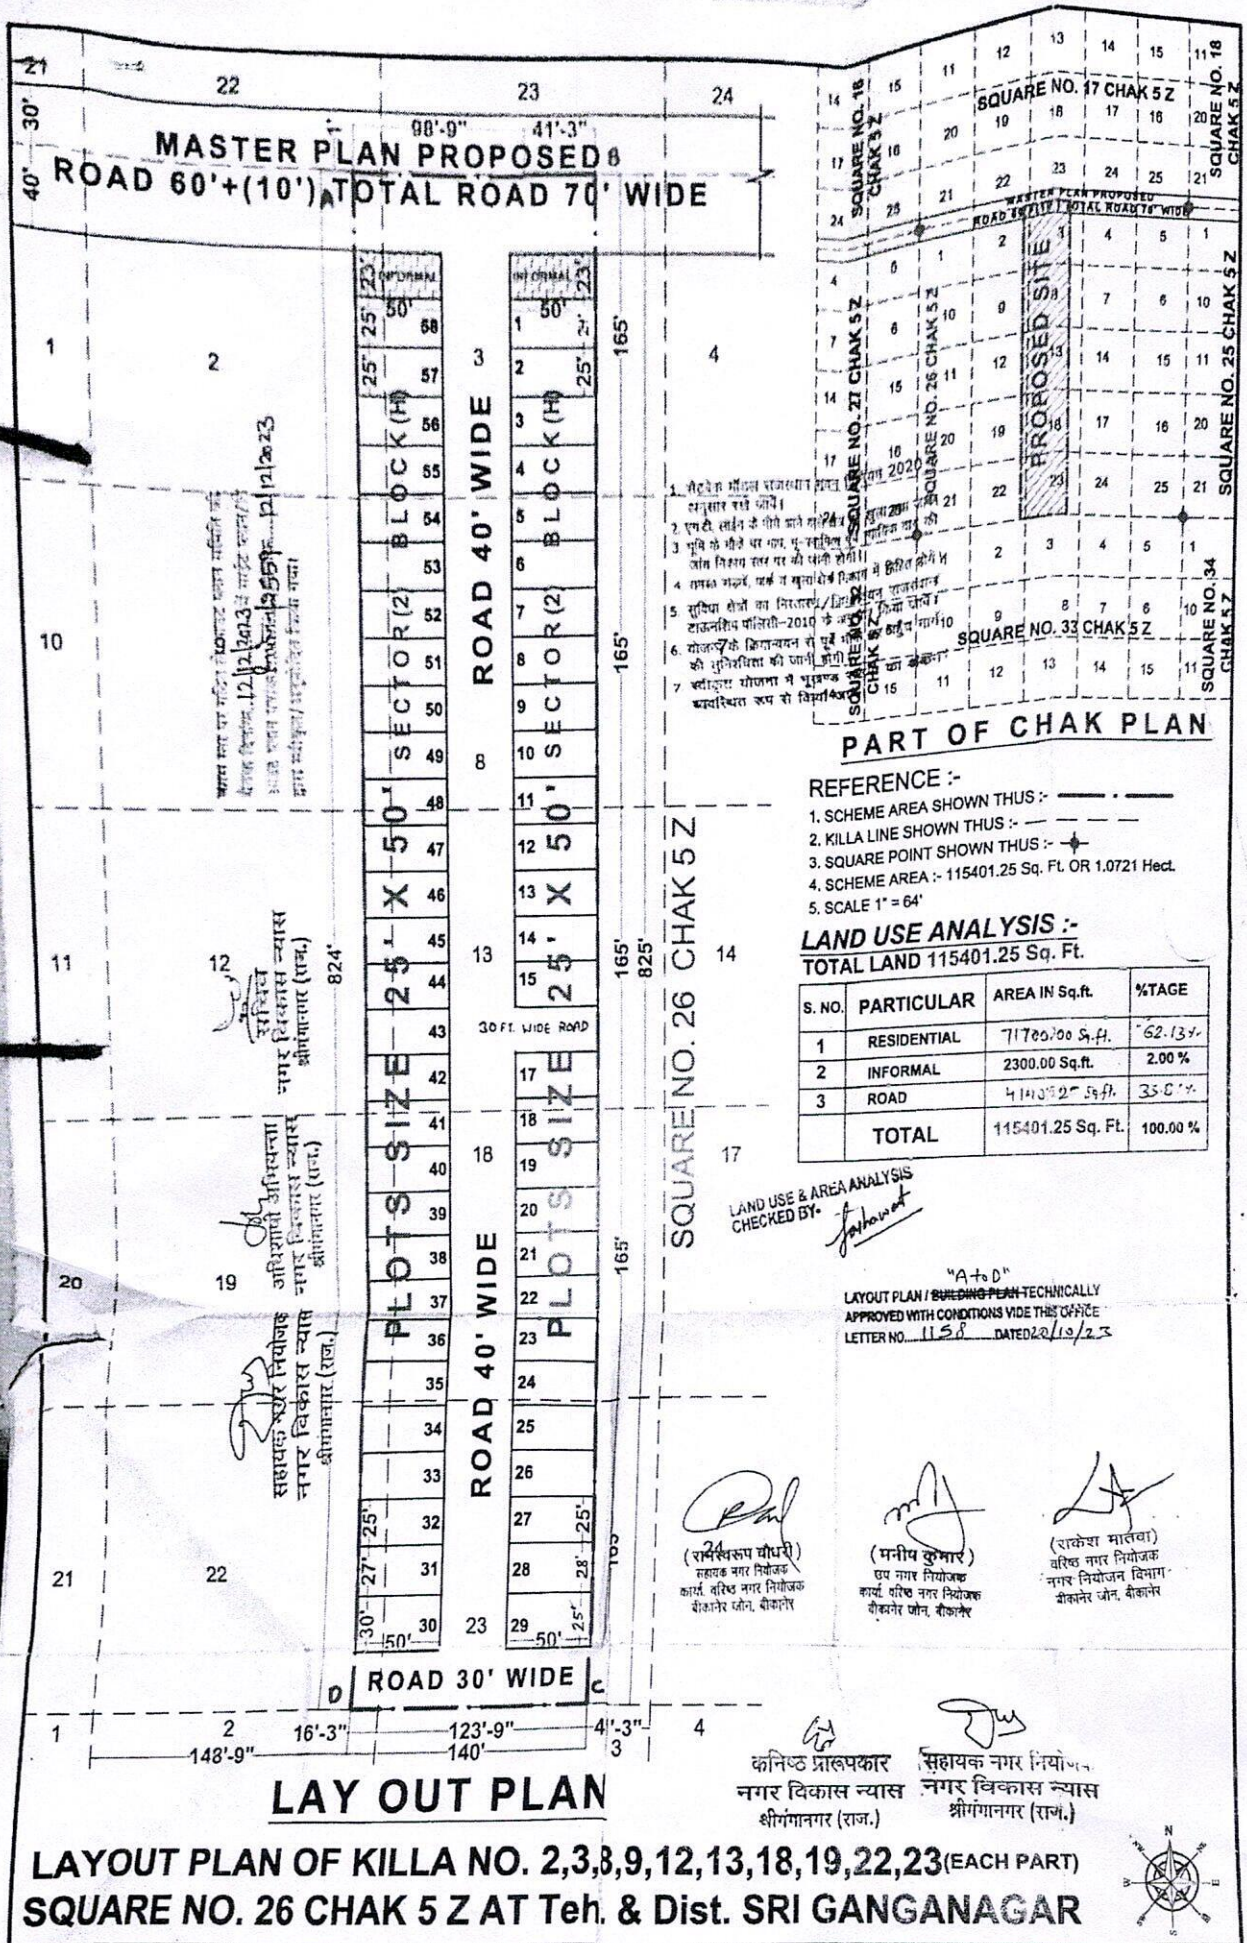

PART OF CHAK PLAN

- REFERENCE :-**
1. SCHEME AREA SHOWN THUS : ———
 2. KILLA LINE SHOWN THUS : ———
 3. SQUARE POINT SHOWN THUS : ———
 4. SCHEME AREA :- 115401.25 Sq. Ft. OR 1.0721 Hect.
 5. SCALE 1" = 64'

LAND USE ANALYSIS :-

TOTAL LAND 115401.25 Sq. Ft.

S. NO.	PARTICULAR	AREA IN Sq.ft.	%TAGE
1	RESIDENTIAL	71700.00 Sq. Ft.	62.13%
2	INFORMAL	2300.00 Sq. Ft.	2.00%
3	ROAD	41401.25 Sq. Ft.	35.87%
	TOTAL	115401.25 Sq. Ft.	100.00%

LAND USE & AREA ANALYSIS
CHECKED BY: *[Signature]*

"A to D"
LAYOUT PLAN / BUILDING PLAN TECHNICALLY
APPROVED WITH CONDITIONS VIDE THIS OFFICE
LETTER NO. 1158 DATED 22/10/23

(राजेश कुमार चौधरी)
सहायक नगर नियोजक
कार्य, वरिष्ठ नगर नियोजक
श्रीगंगानगर (राज.)

(मनीष कुमार)
उप नगर नियोजक
कार्य, वरिष्ठ नगर नियोजक
श्रीगंगानगर (राज.)

(राकेश मालवा)
वरिष्ठ नगर नियोजक
नगर नियोजन विभाग
श्रीगंगानगर (राज.)

कनिष्ठ प्रारूपकार
नगर विकास न्यास
श्रीगंगानगर (राज.)

सहायक नगर नियोजक
नगर विकास न्यास
श्रीगंगानगर (राज.)

