


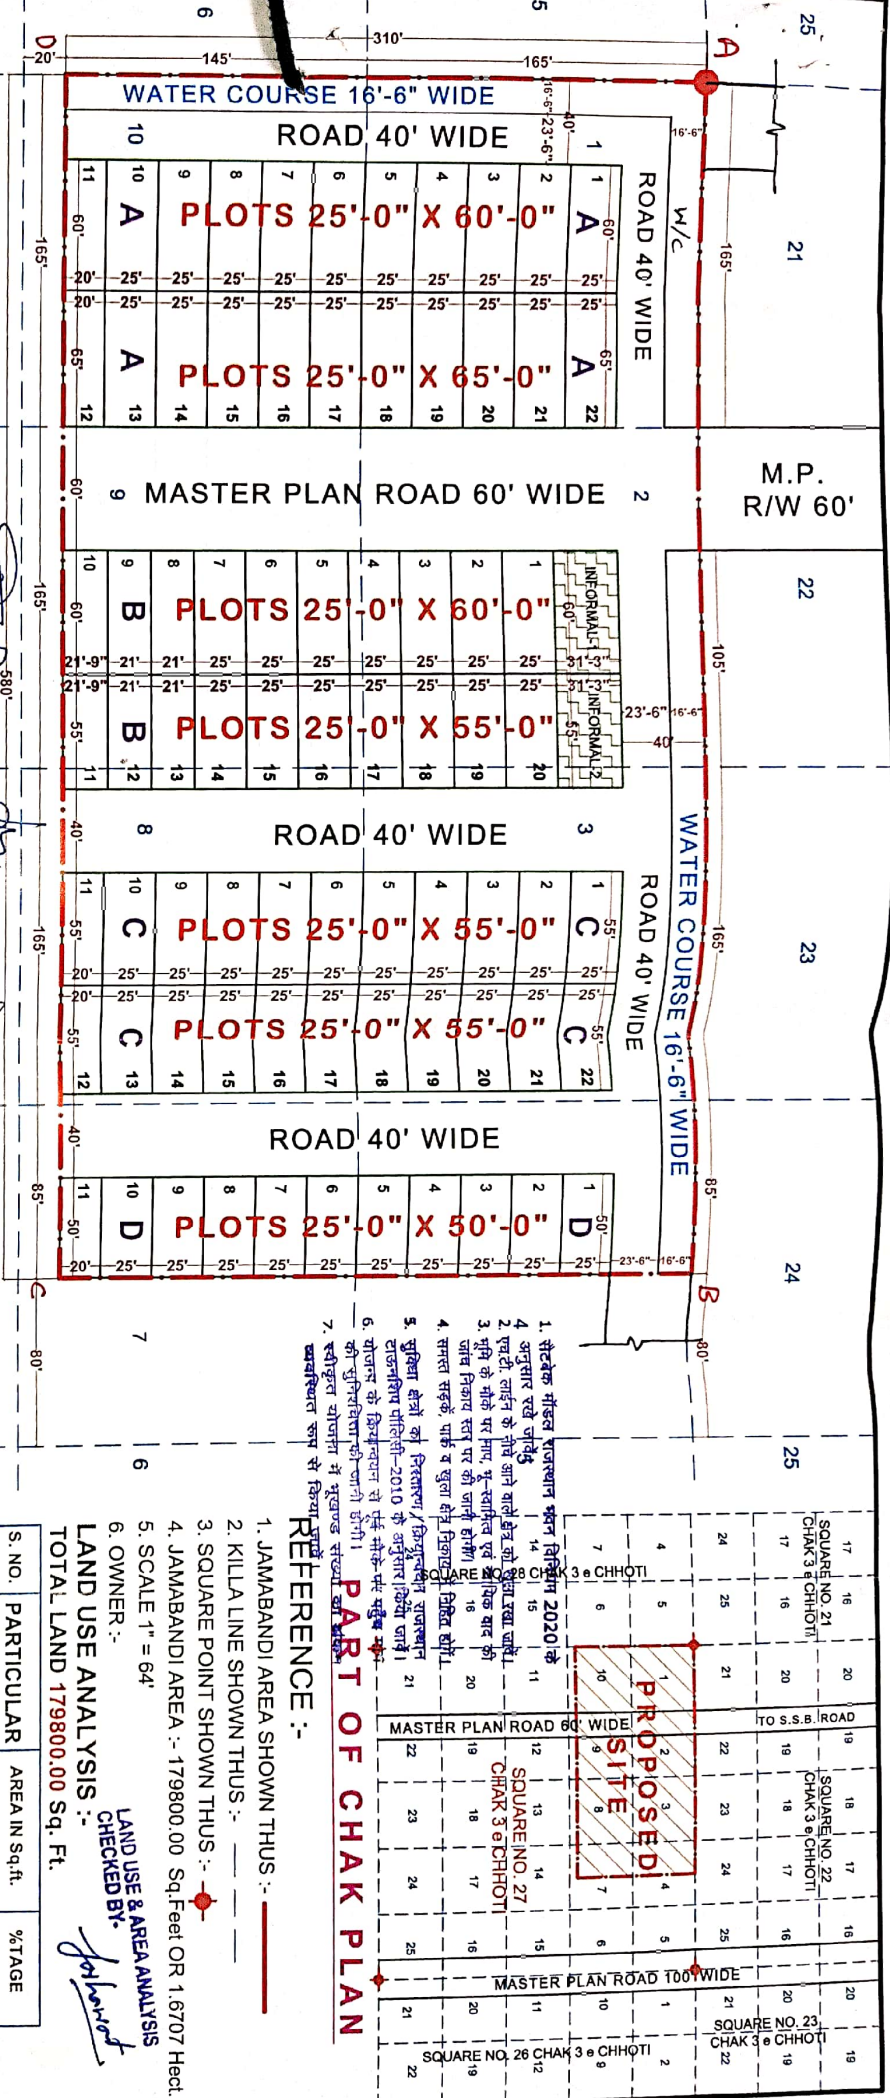

REFERENCE :-

1. JAMABANDI AREA SHOWN THUS :-
2. KILLA LINE SHOWN THUS :-
3. SQUARE POINT SHOWN THUS :-
4. JAMABANDI AREA :- 179800.00 Sq. Feet OR 1.6707 Hect.
5. SCALE 1" = 64'
6. OWNER :-


LAND USE & AREA ANALYSIS
CHECKED BY:-
Followed

TOTAL LAND 179800.00 Sq. Ft.

S. NO.	PARTICULAR	AREA IN Sq.ft.	%TAGE
1	RESIDENTIAL	104406.25 Sq.ft.	58.07 %
2	INFORMAL	3593.75 Sq.ft.	2.00 %
3	ROADS	71800.00 Sq.ft.	39.93 %
TOTAL		179800.00 Sq.ft.	100 %

LAYOUT PLAN / ENGINEERING TECHNICALLY
APPROVED WITH CONDITIONS VIDE THIS OFFICE
LETTER NO. 6533/8850 DATED 24/05/2024

यस स्तर पर गठित ले आउट प्लान समिति को
बैठक दिनांक 07/05/2024 से मास्ट प्लान/ले
आउट प्लान प्रस्तुत किया गया। दिनांक 07/05/2024
हस्ताक्षर/अनुमोदित किया गया।

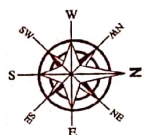

SQUARE NO. 27 CHAK 3 E CHHOTI

LAYOUT - PLAN

सहायक नगर नियोजक
नगर विकास न्यास
श्रीगंगानगर (राज.)

सहायक नगर नियोजक, अधिशासी अभियन्ता
नगर विकास न्यास, श्रीगंगानगर (राज.)
श्रीगंगानगर (राज.) 13 श्रीगंगानगर (राज.)

(रामरत्न चौधरी)
सहायक नगर नियोजक
कर्म, बरिष्ठ नगर नियोजक
श्रीगंगानगर (राज.)

(मनीष कुमार)
एन नगर नियोजक
कर्म, बरिष्ठ नगर नियोजक
श्रीगंगानगर (राज.)

(राजेश भादवा)
वरिष्ठ नगर नियोजक
नगर नियोजन विभाग
श्रीगंगानगर (राज.)

LAYOUT PLAN OF KILLA NO. 1,2,3(COMPLETE)4,7 TO 10(EACH PART) SQUARE
NO. 27 CHAK 3 E CHHOTI AT Teh. & Dist. SRI GANGANAGAR (RAJ.)