


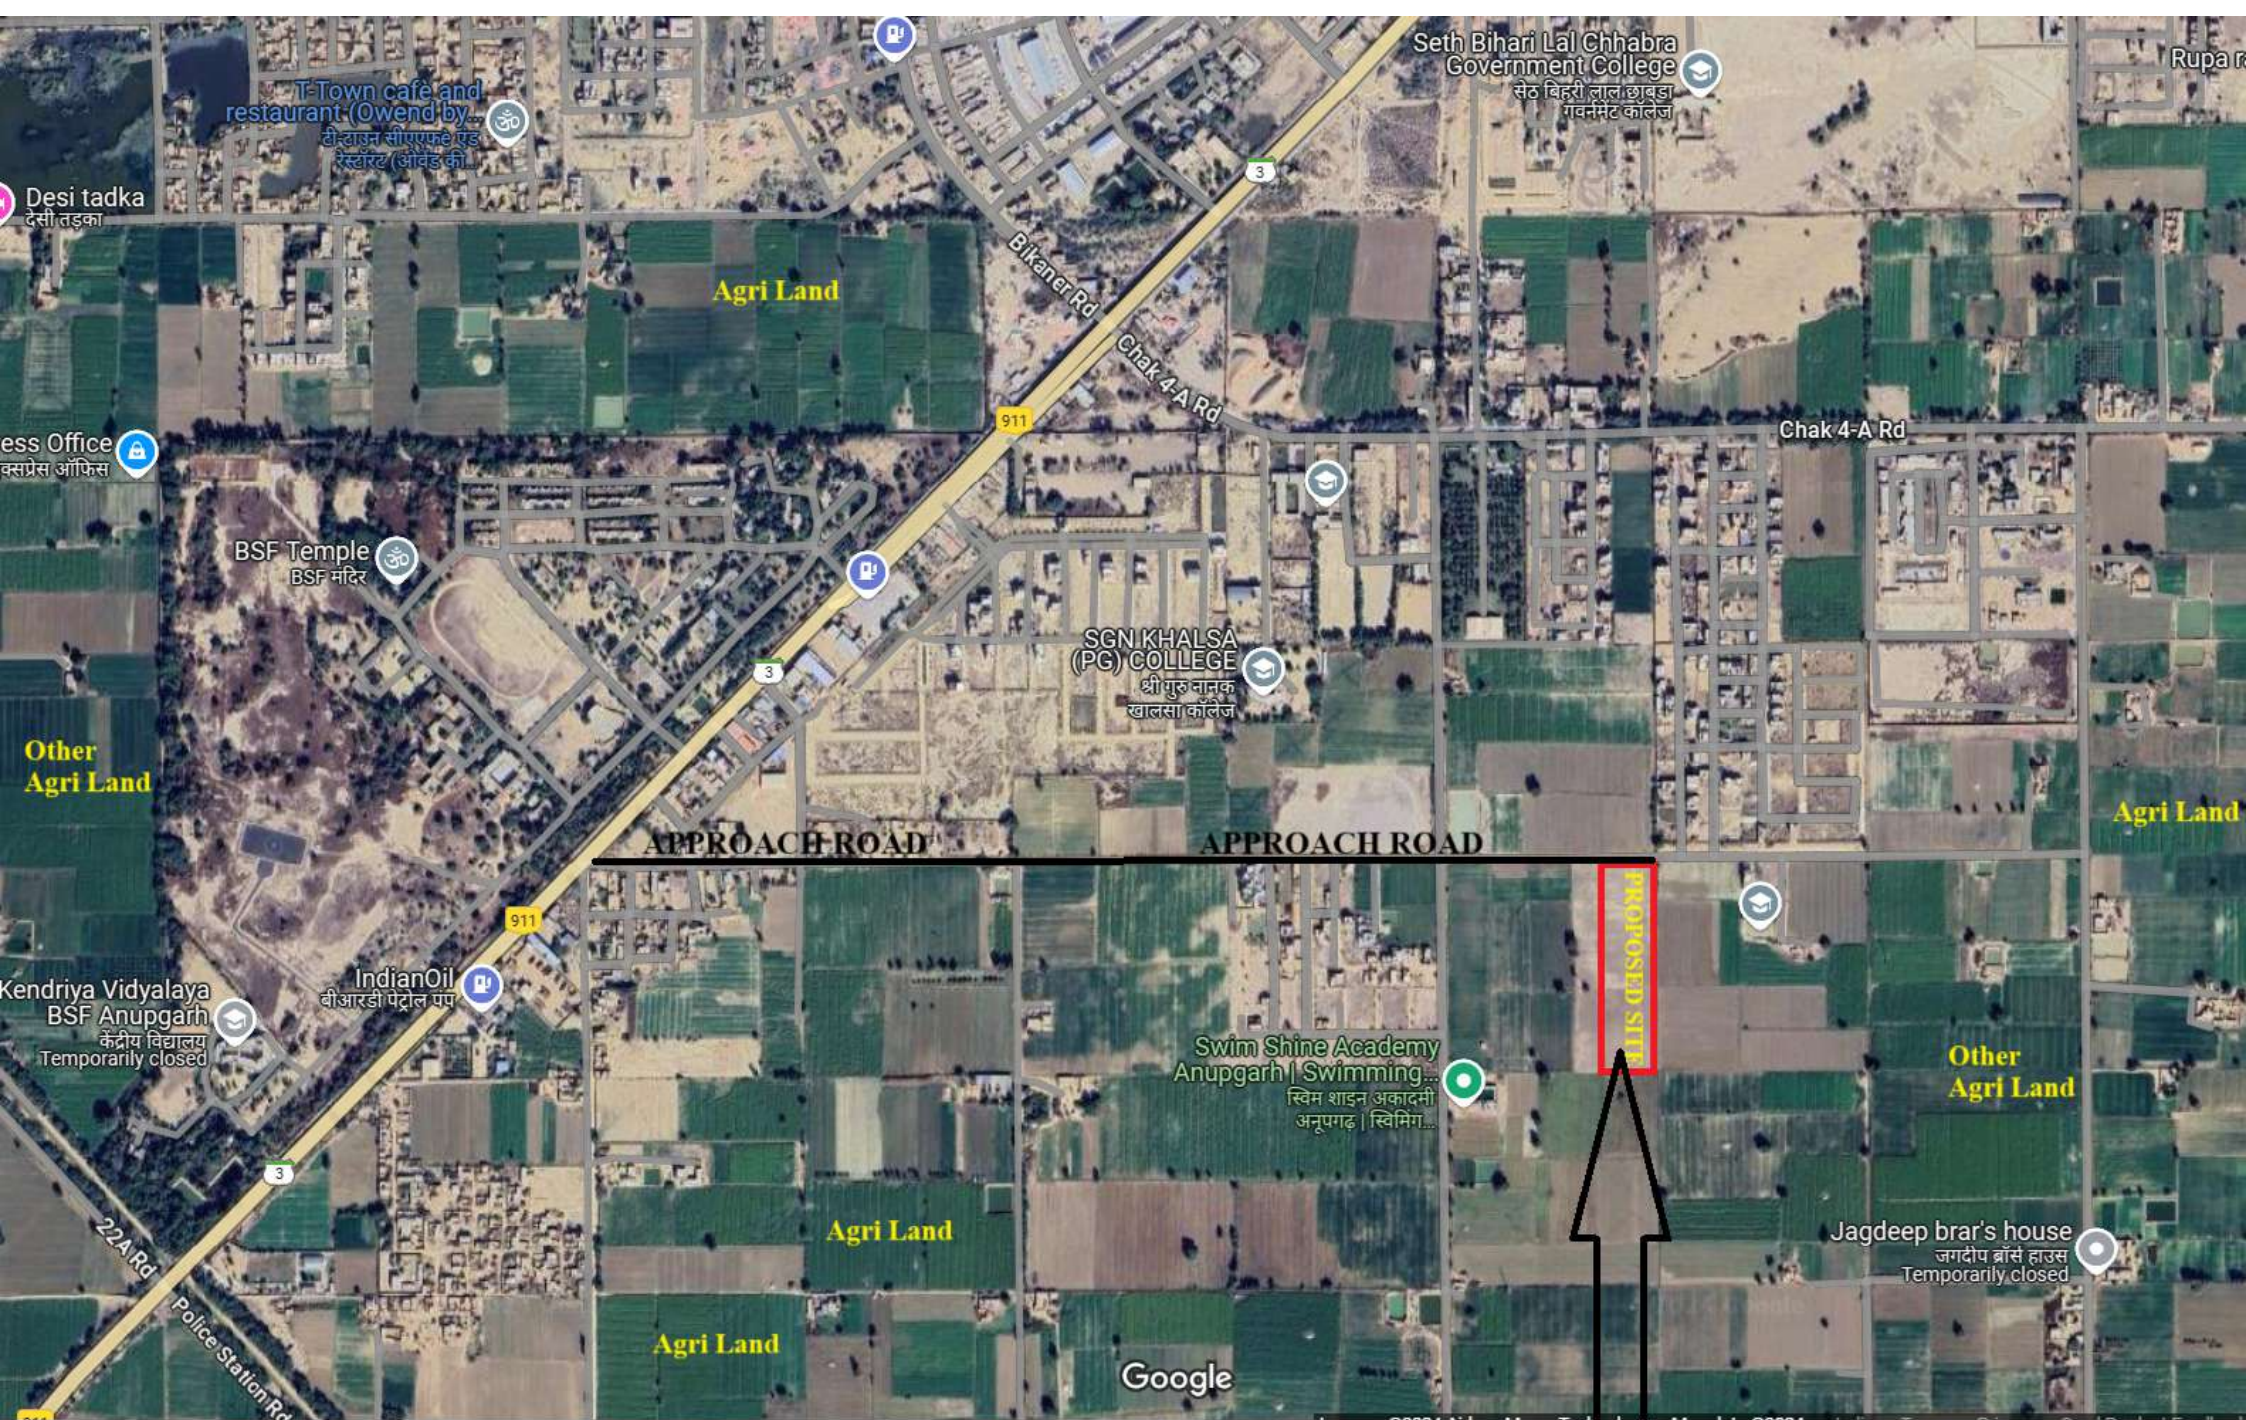

**GOOGLE MAP OF PROPOSED PROJECT “M/S SHRI ANAND DEVELOPERS” SITUATED AT CHAK 16 A SQUARE NO. 25
STONE NO. 297/450 KILLA NO. 4/1(PART), 5, 6, 7/1(PART), 14/2(PART), 15, 16, 17/1(PART), 24/2(PART), 25 TEHSIL ANUPGARH
DISTRICT SRI GANGANAGAR (RAJ.) 335001.**