

RECONSTITUTE SITE PLAN OF PLOT NO - 281,282

SCHEME - XAVIERS ARCADE -II (NIJI KHATEDARI)

AREA = 1361.28 Sq. YDS

PERCENTAGE OF CONSTRUCTION AREA AS PER BY LAWS

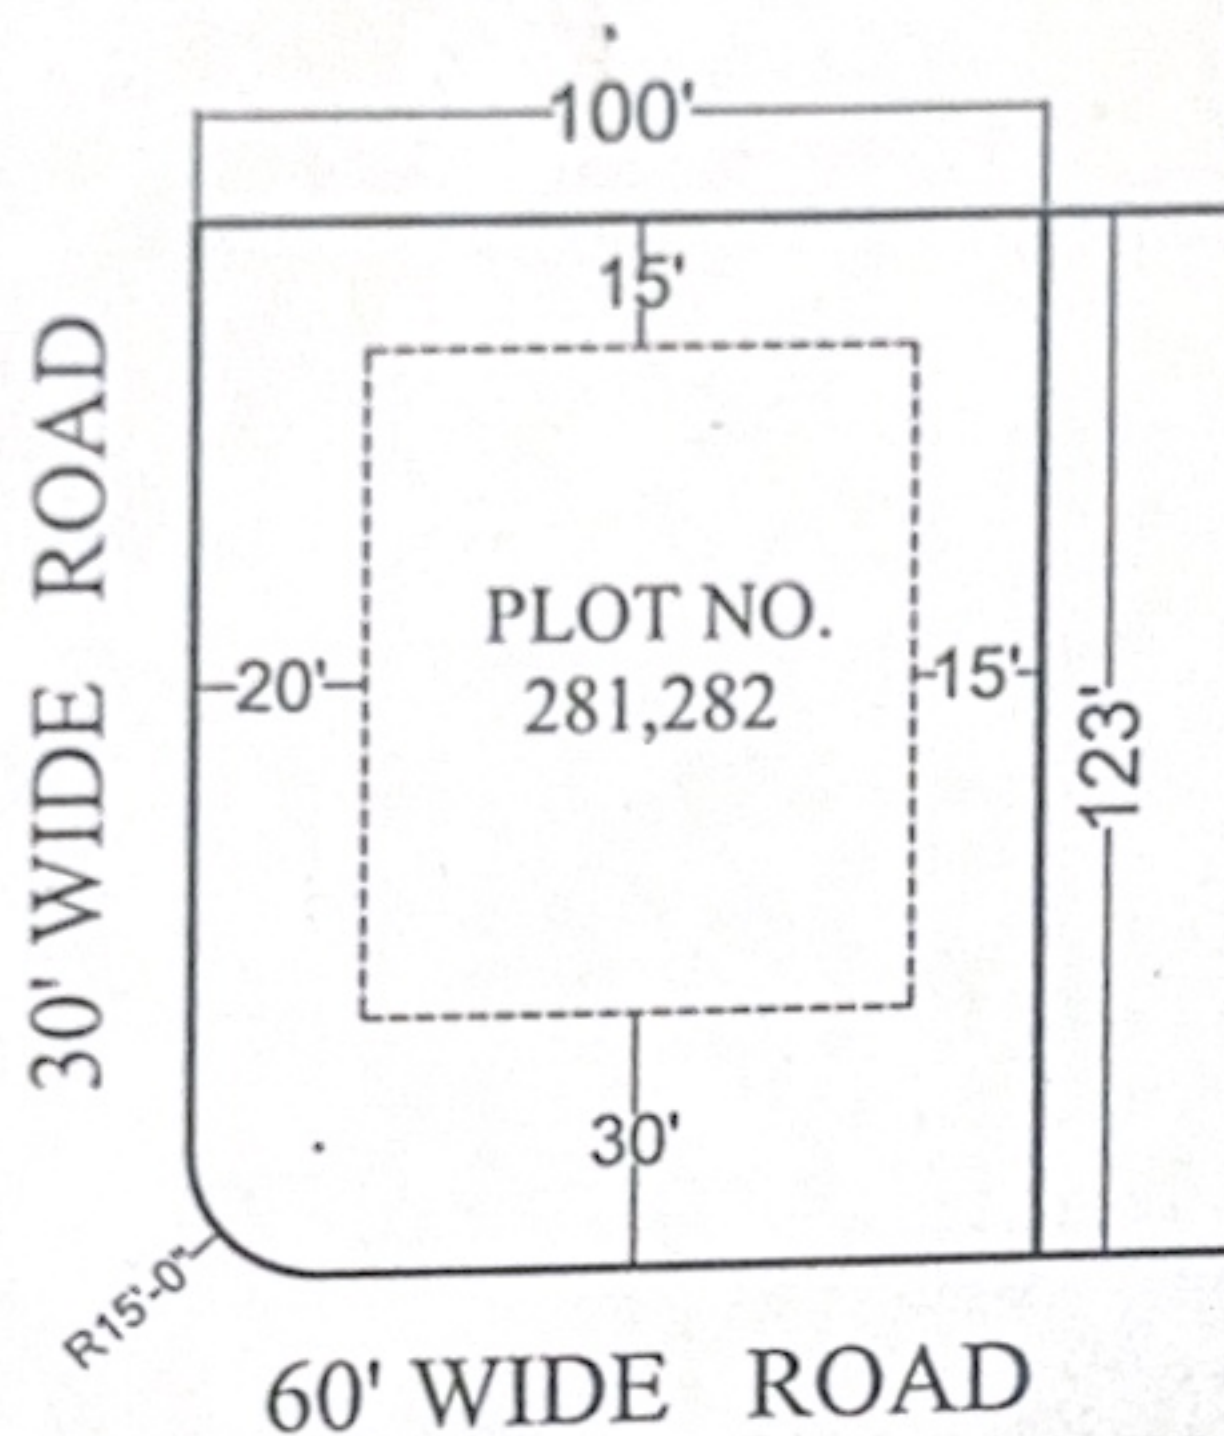
SCALE- 1 INCH = 50 FEET

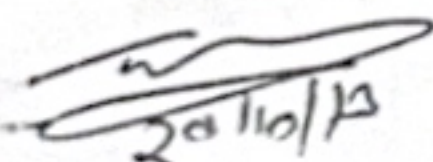
PARAMETERS

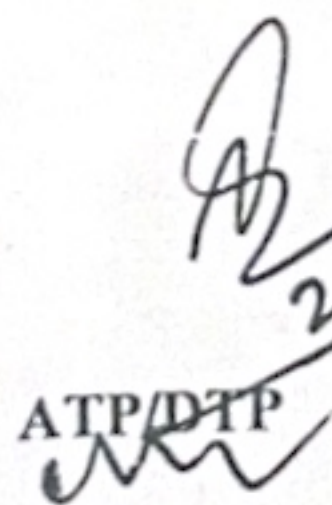
MAX. COVERAGE AREA -WITH IN SET BACKS

MAX. HEIGHT :- 14 MTR

STD. FAR :- 1.2




24/10/13
SITE ENGINEER


24/10/13
ATP/DTP


DY.COMMISSIONER
न्यायिक एवं प्राधिकृत अधिकारी
जोन - 9
नगर विकास प्राधिकरण, जयपुर

JAIPUR DEVELOPMENT AUTHORITY

JAIPUR