



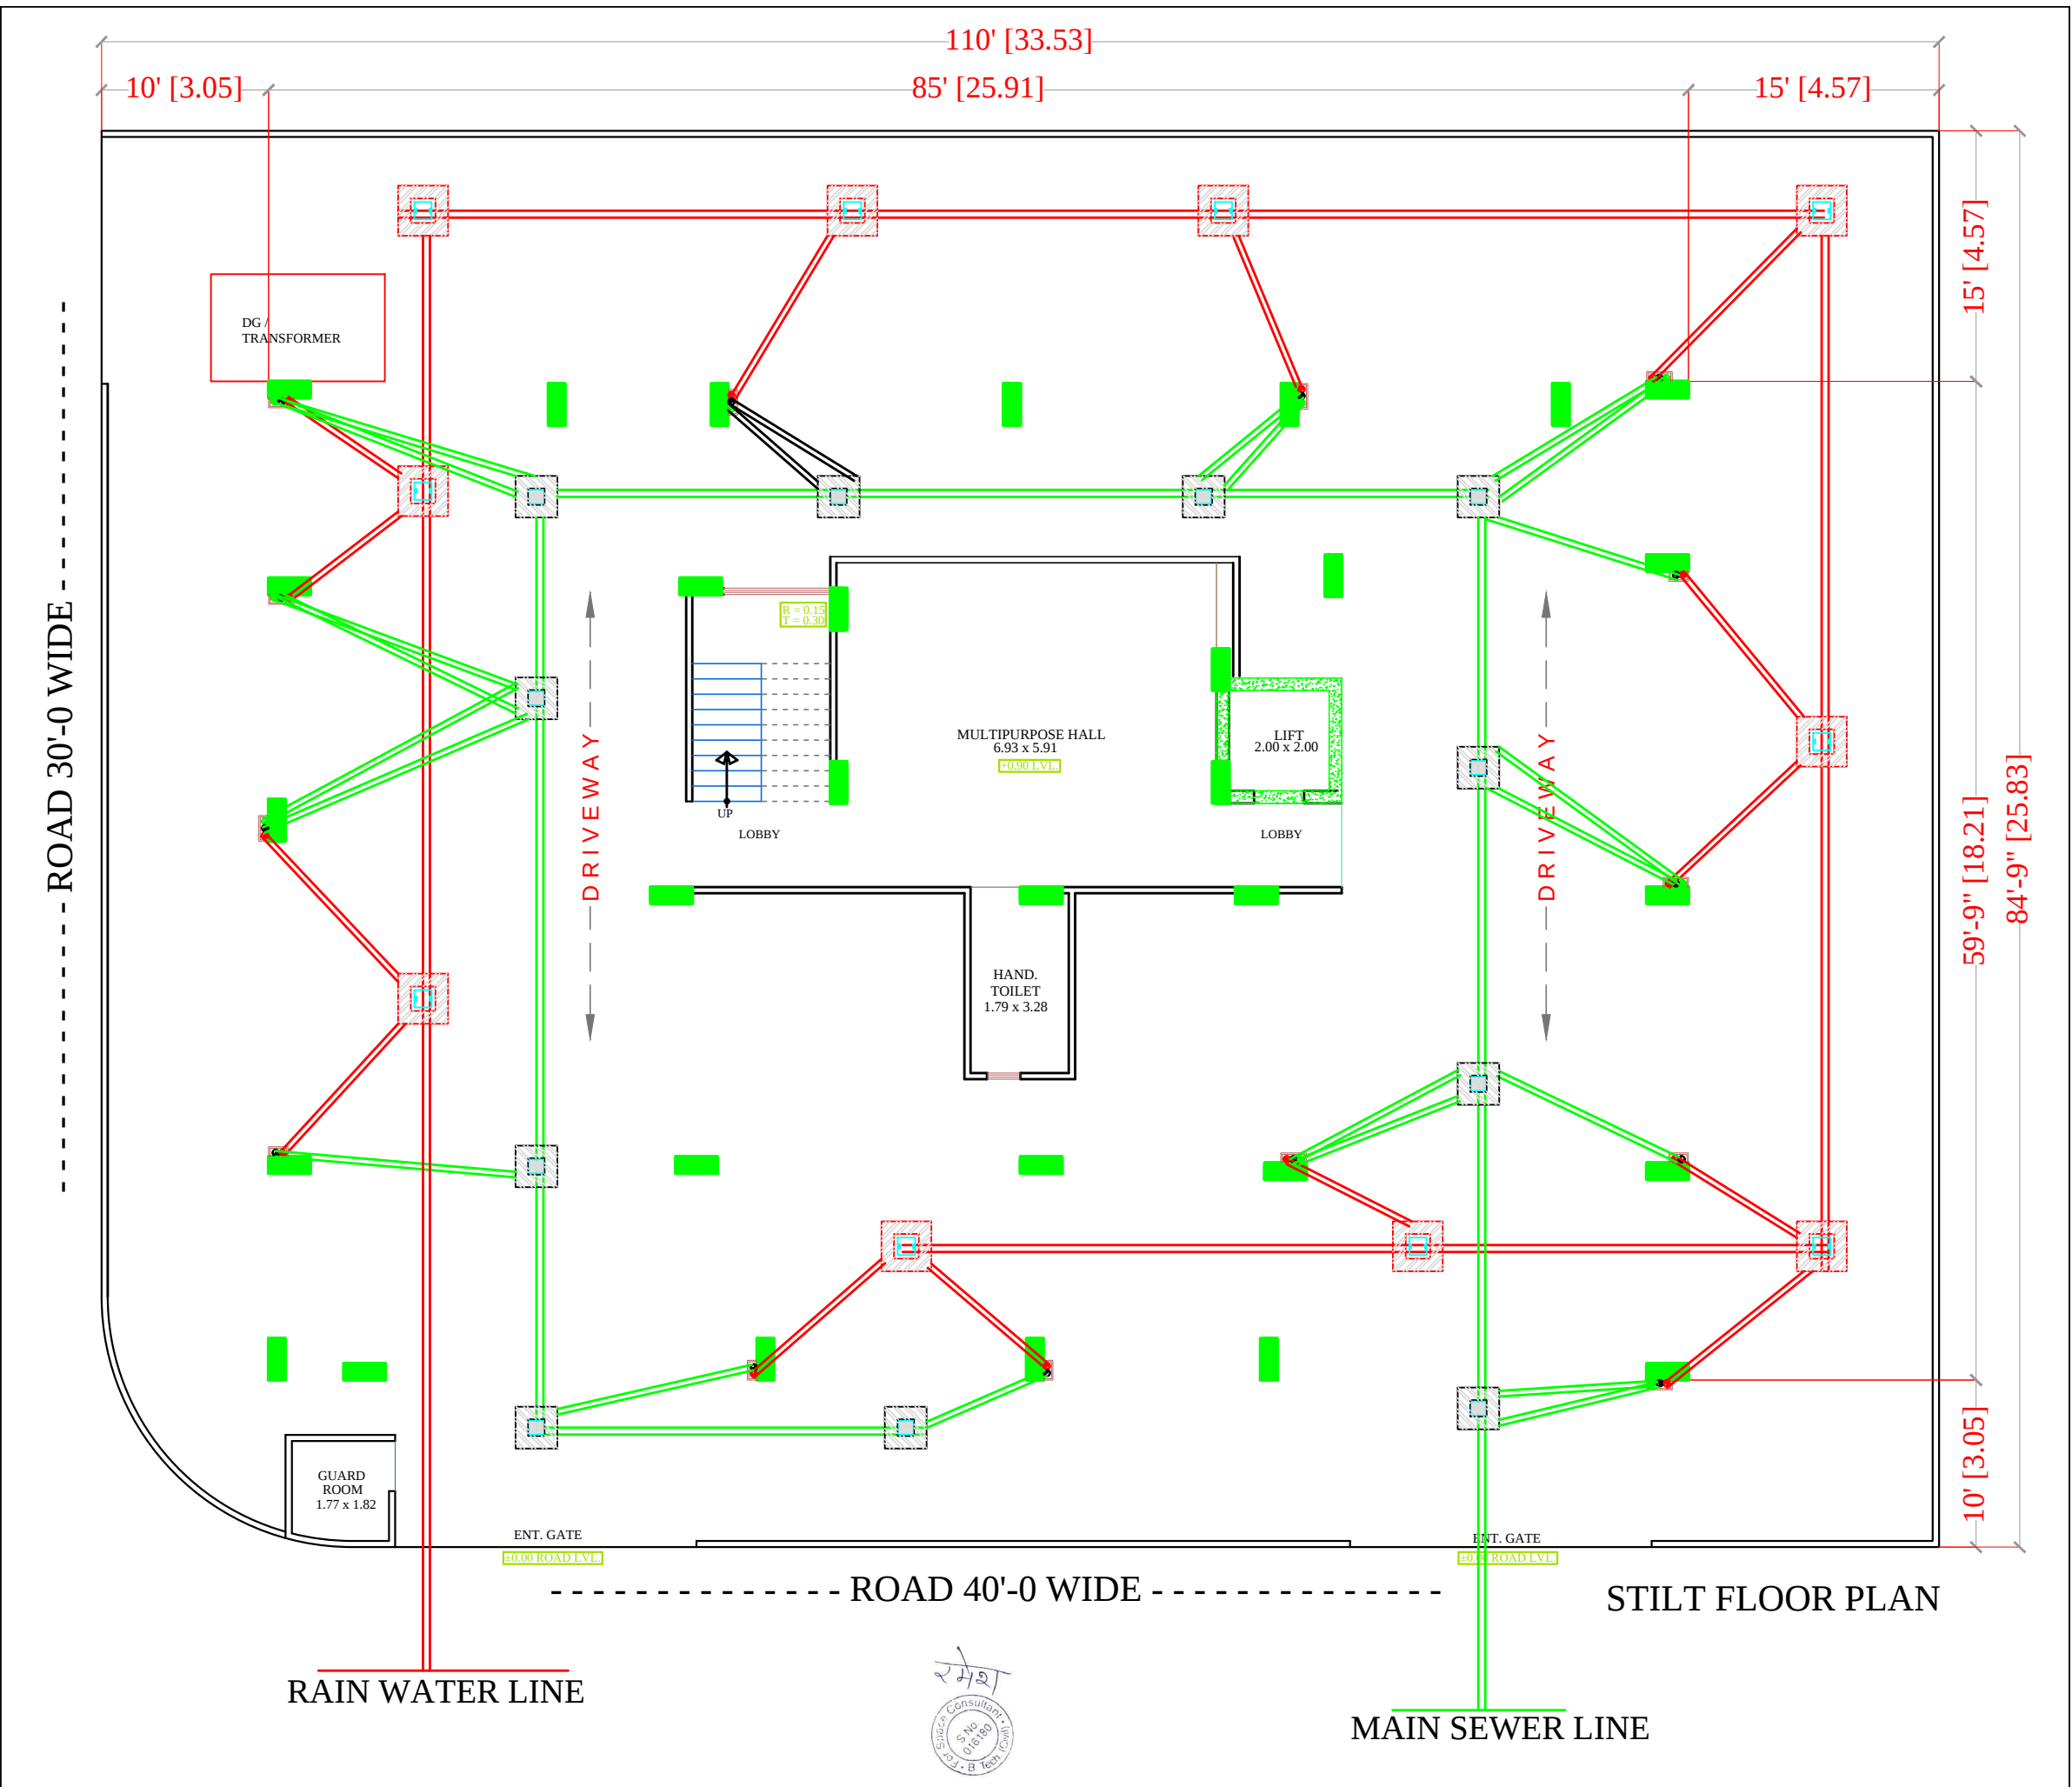

PROJECT TITLE :- PROPOSED BUILDING AT PLOT NO.-A-53 & A-54, NARAYANPURI-A, JAIPUR	DRAWING TITLE :- STILT FLOOR WATER SUPPLY	SERVICES CONSULTANT	DRN. BY		DATE	NORTH
			APPD. BY		REVISION	
			SCALE	N.T.S		

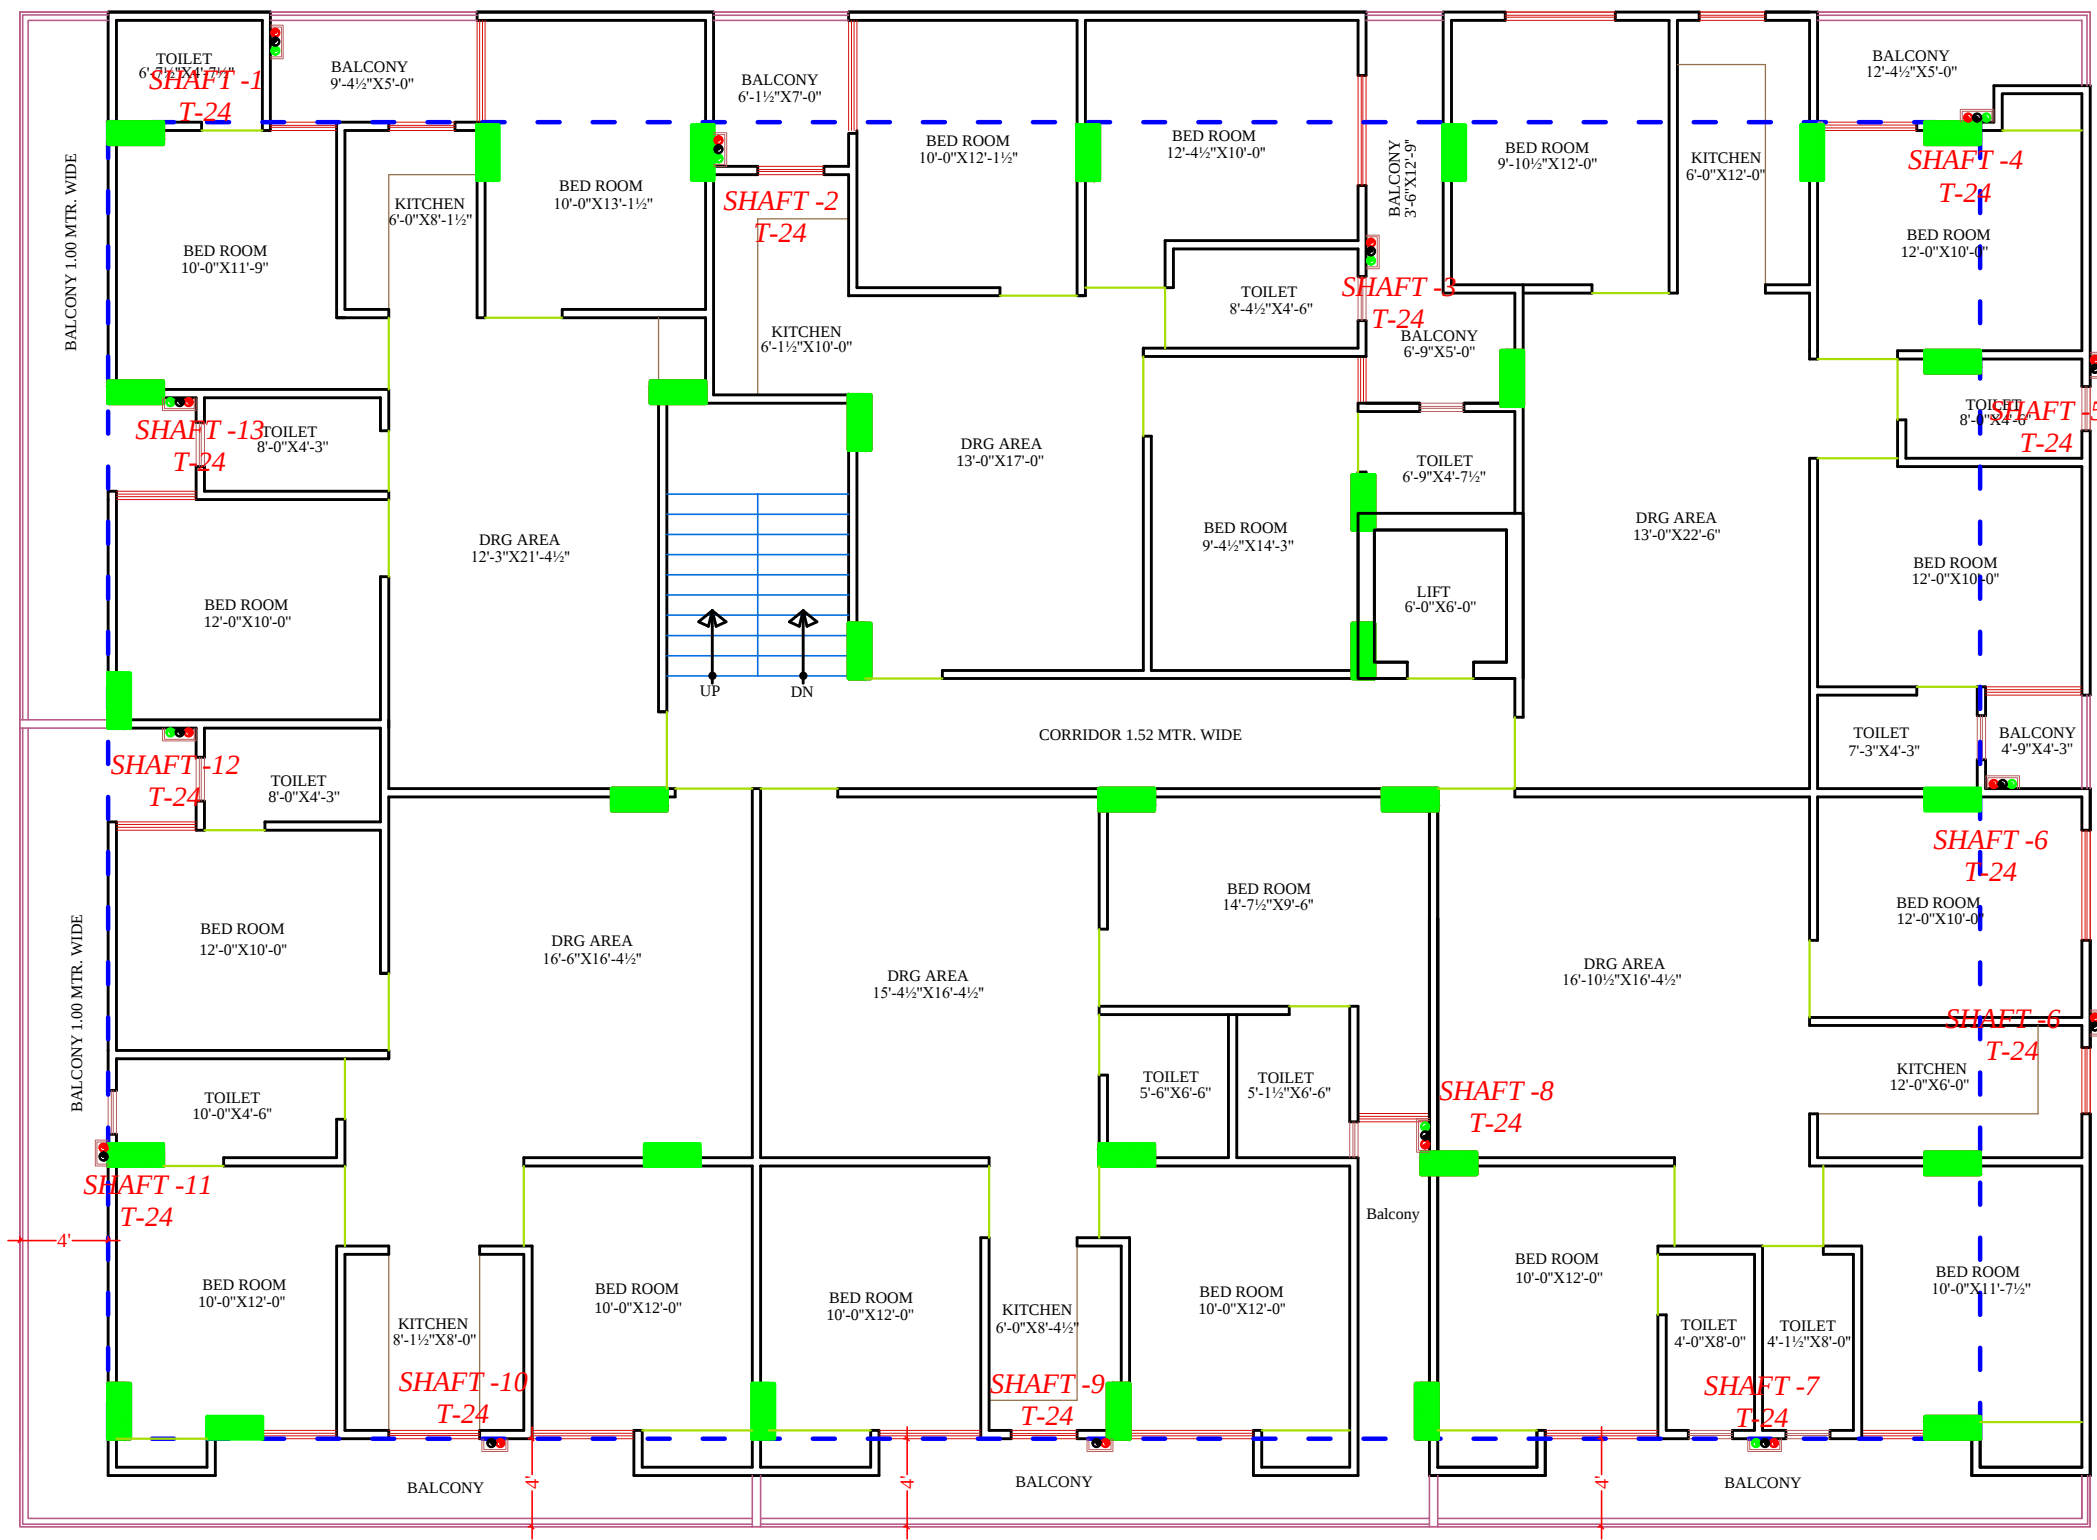

SERVICES CONSULTANT:
PLOT-A-173, JAGDAMBA NAGAR ,HEERAPURA
POWER HOWER ,JAIPUR (RAJ) 302024

ARCHITECTS:-

FRANK SQUARE
ARCHITECTURE | PLANNER | DESIGNER
C-49 VIDYA APARTMENT PARAS MARG,
BAPU NAGAR JAIPUR, (RAJ.)
Email-afranksquare@gmail.com
Mobile-9461302542

Project:

PROPOSED BUILDING AT PLOT
NO.-A-53 & A-54,
NARAYANPURI-A, JAIPUR

Drawing:

WATER SUPPLY SCHEMATIC
DIAGRAM

DRN BY :

CHCKD BY :

APPRVD BY :

DATE.:-



SHAFT MARKING KEY PLAN

SERVICES CONSULTANT:
PLOT-A-173, JAGDAMBA NAGAR ,HEERAPURA
POWER HOWER ,JAIPUR (RAJ) 302024

ARCHITECTS:-
FRANK SQUARE
ARCHITECTURE | PLANNER | DESIGNER
C-49 VIDYA APARTMENT PARAS MARG,
BAPU NAGAR JAIPUR, (RAJ.)
Email-afranksquare@gmail.com
Mobile-9461302542

Project:
PROPOSED BUILDING AT PLOT
NO.-A-53 & A-54,
NARAYANPURI-A, JAIPUR

Drawing:
WATER SUPPLY SCHEMATIC
DIAGRAM

DRN BY :	CHCKD BY :
APPRVD BY :	DATE.:-



WATER SUPPLY SCHEMATIC DIAGRAM

