


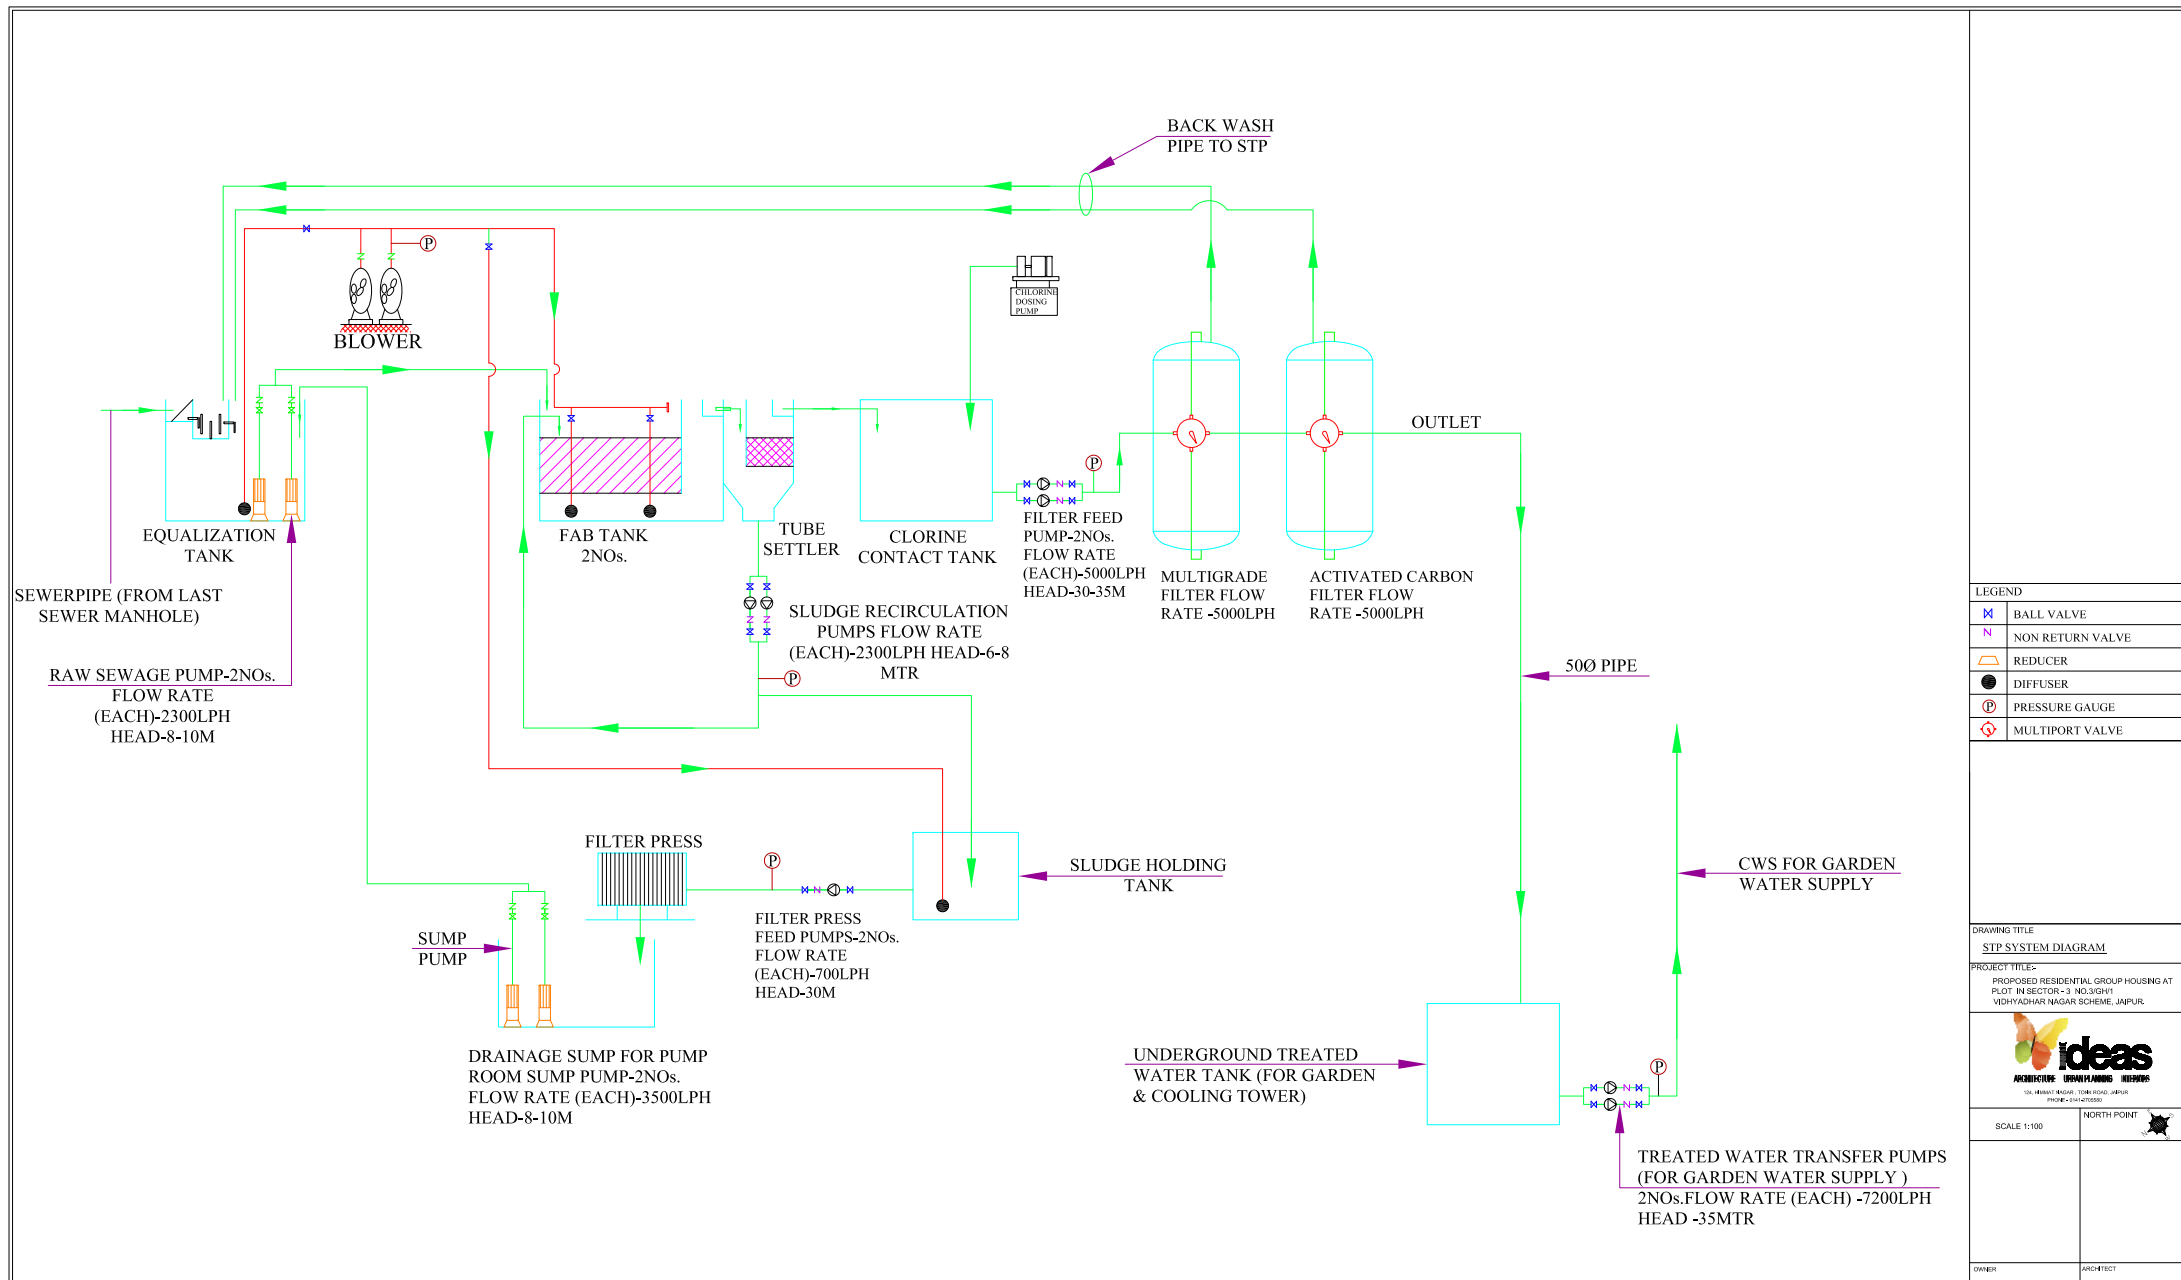

LEGEND	
	BALL VALVE
	NON RETURN VALVE
	REDUCER
	DIFFUSER
	PRESSURE GAUGE
	MULTIPORT VALVE

DRAWING TITLE
STP SYSTEM DIAGRAM

PROJECT TITLE:-
PROPOSED RESIDENTIAL GROUP HOUSING AT
PLOT IN SECTOR-3 NO.38TH
VIDHYADHAR NAGAR SCHEME, JAIPUR.



SCALE 1:100

NORTH POINT

OWNER

ARCHITECT