


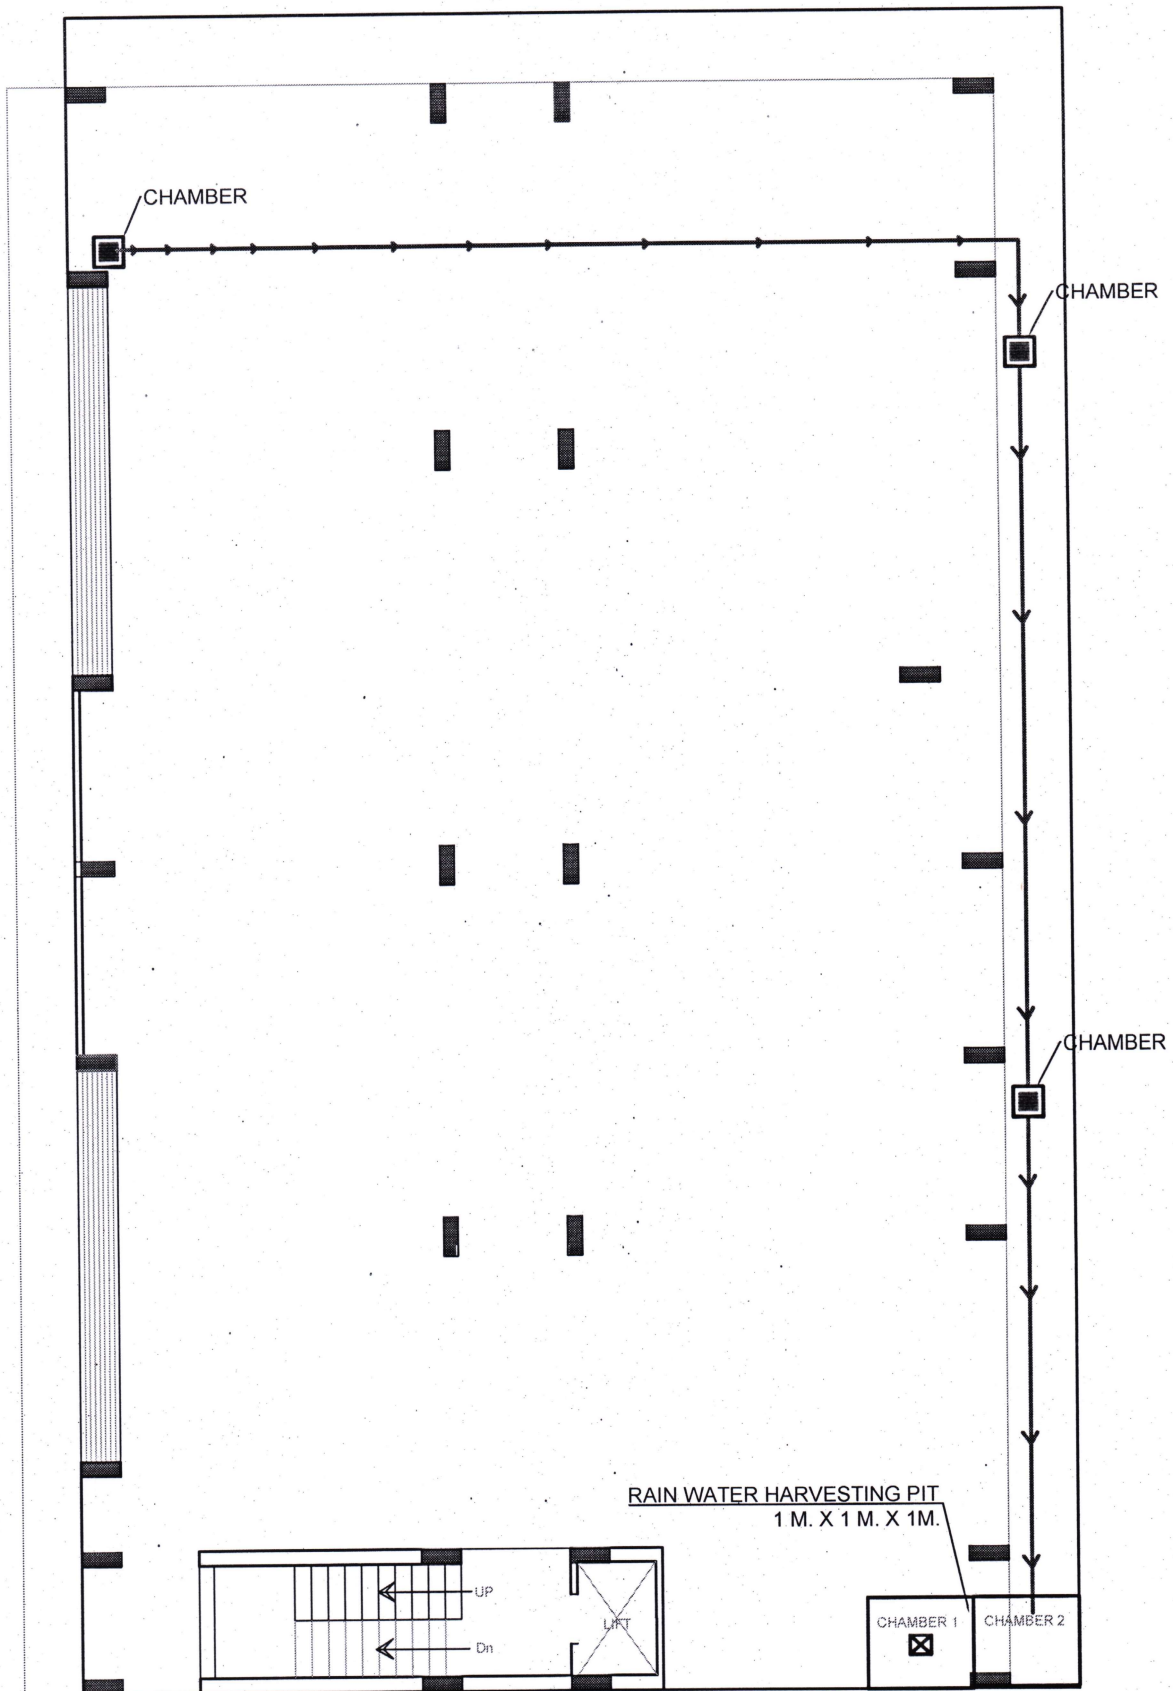

LEGEND


	CHAMBER 18" x 18"
	110 MM RAIN WATER LINE

Drawing Title : Rain Water Chamber With Harvesting Pit

Project Name : Adinath Complex B
 Promoter Name : Vinayak Land & Developers
 Project Address : New Abadi, Ward No. 35 Sadri,
 Tehsil-Desuri Distt. Pali Rajasthan-306703



Architect

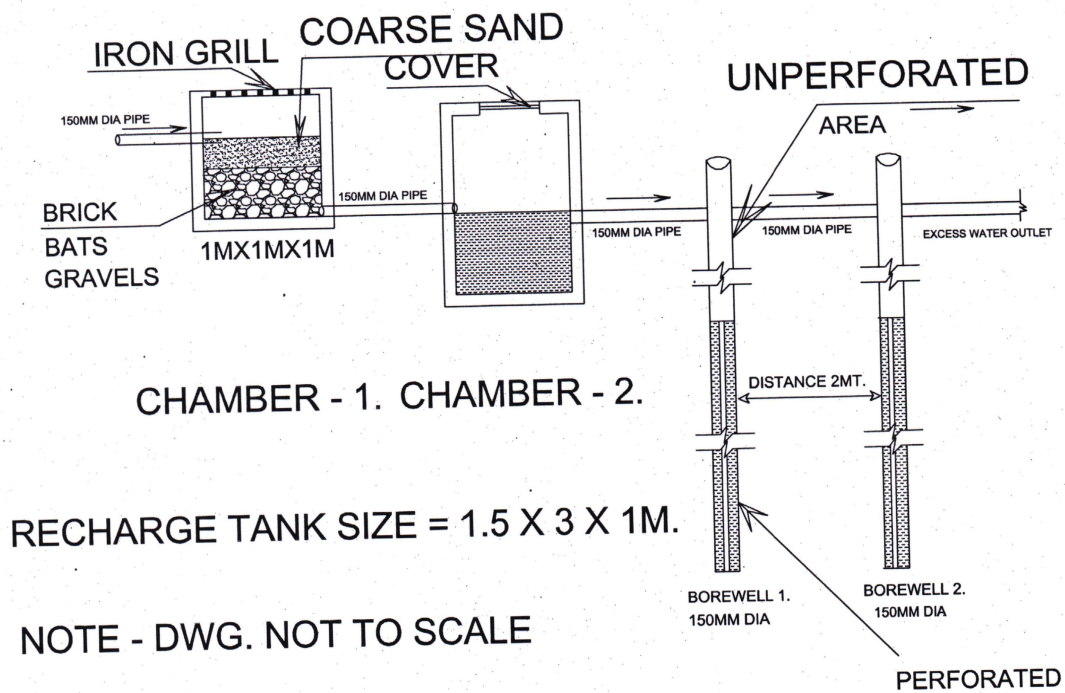

Drawing Title : Rain Water Harvesting System

Project Name : Adinath Complex B
 Promoter Name : Vinayak Land & Developers
 Project Address : New Abadi, Ward No. 35 Sadri,
 Tehsil-Desuri Distt. Pali Rajasthan-306703

