


Layout Plan of Electrical Network Plan For " YADURAJ PRIME "

IN KHASRA NO.- 3225/111,112 TO 115,131 TO 135.
VILL:- BHANKROTA KALAN,TEH.-SANGANER JAIPUR

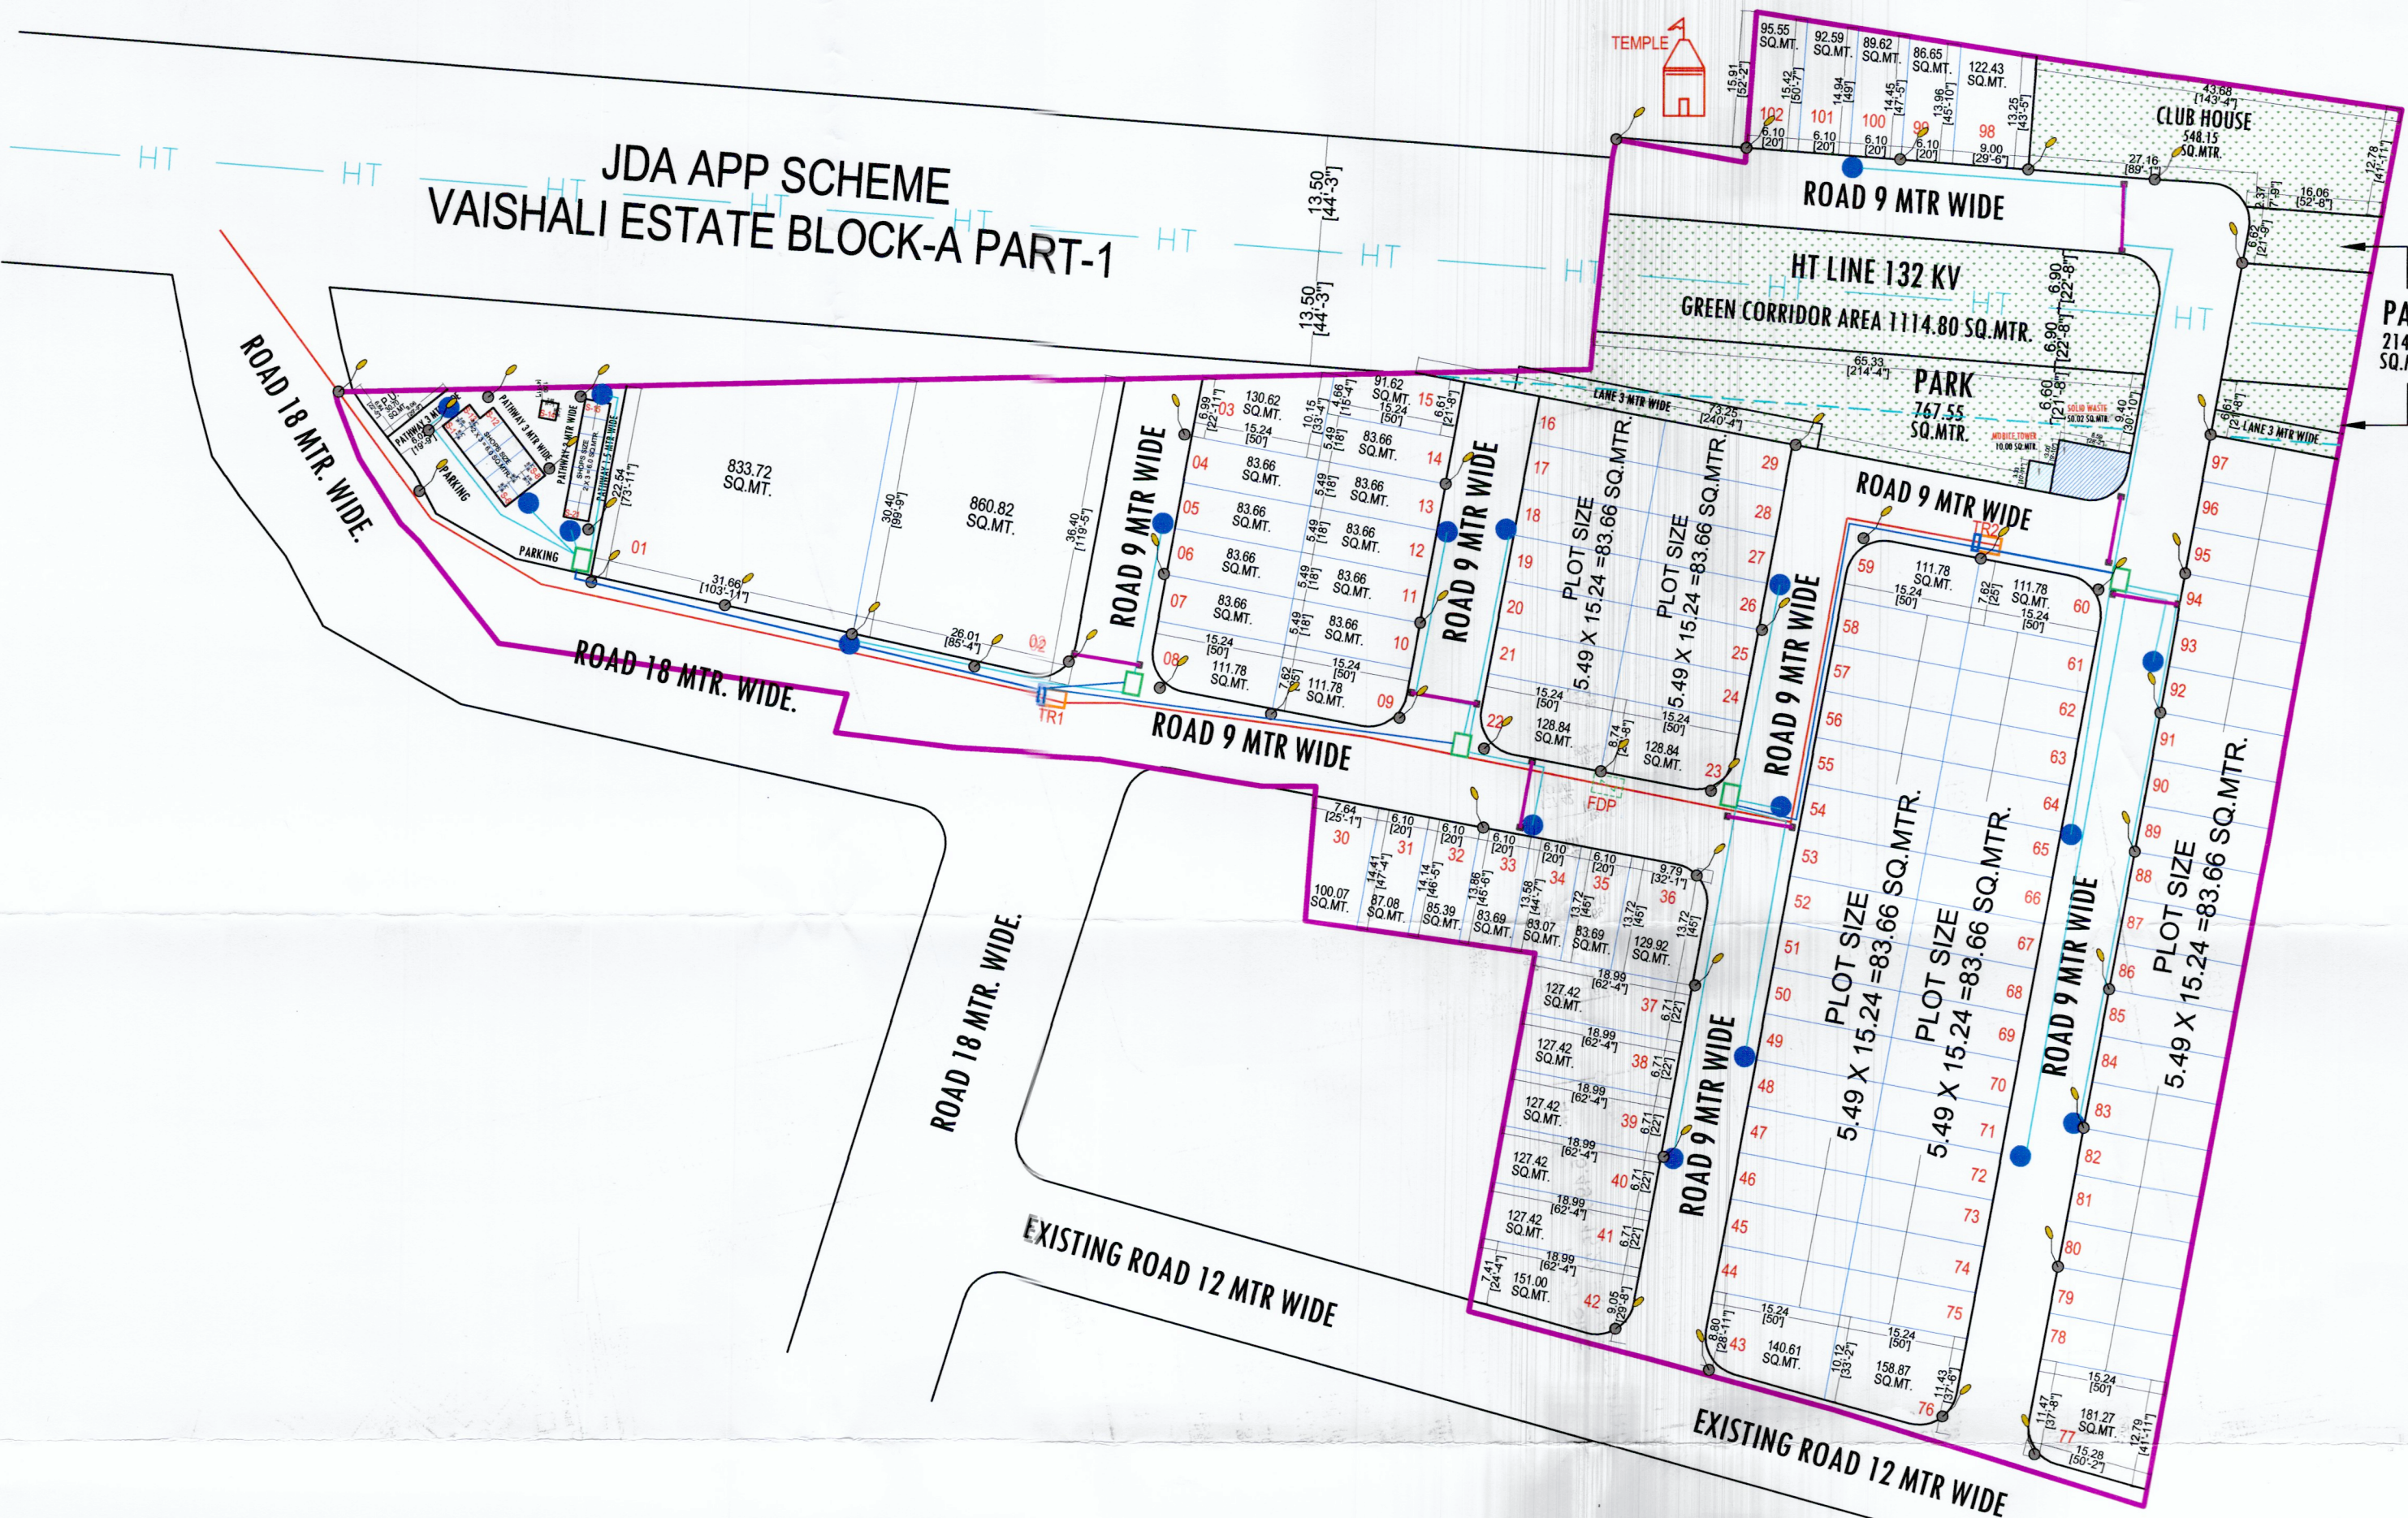

LAY-OUT PLAN OF

(ROADS , ELECTRICALS , SEWER LINE & WATER SUPPLY & RAIN WATER HARVESTING)

LEGENDS :-

(ROADS , ELECTRICALS , SEWER LINE & WATER SUPPLY)

CABLE LENGTH (MTR)

LEGENDS :-

L.T X LPE U/G CABLE

191.00

L.T X LPE U/G CABLE

534.00

11 KV X LPE CABLE

263.00

11/0.4 KV D.P. STRUCTURE

LT DISTRIBUTION PANAL

18 NOS.

HALF DP (CUT SUPPLY)

FUTURE DP

1 NOS.

STREET LIGHT SINGLE

48 NOS.

STREET LIGHT DOUBLE

STREET LIGHT SOLAR

UTILITY CROSSING

7 NOS.

FEEDER PANEL

5 NOS.

NAME OF SCHEME :-

PROPOSED LAY OUT PLAN OF

" YADURAJ PRIME "

IN KHASRA NO.- 3225/111,112 TO 115,131 TO 135.

VILL:- BHANKROTA KALAN,TEH.-SANGANER JAIPUR

LEGEND:-

SCHEME BOUNDARY -

SCHEME CORNER POINT-

SCALE :-

NORTH :-

SUBMITTED TO :-

Consultant:-

CadMax PROJECTS (P) LTD.

301, Prism Tower, Opp. Police Headquarter, Lal Kothi Tonk Road, JAIPUR (RAJ) 302015

PH: 0141-4113111, Mob: +91-9829045031

Website: www.cadmaxpro.com, e-mail: info@cadmaxpro.com

JOB NO.:

REMARKS

DESIGN

DATE

01/04/2020

CHKD

DATE

01/04/2020

APPRO

DATE

01/04/2020

RELEASED FOR

PRELIMINARY

TENDER

INFORMATION

APPROVAL

CONSTRUCTION

135°

90°

45°

180°

0°

225°

270°

315°

N

E

S

W

CadMax
PROJECTS (P) LTD.
301, Third Floor Prism Tower,
Front of Police Head Quarters,
Lal Kothi Tonk Road, JAIPUR
Mobile No. 9829045031