



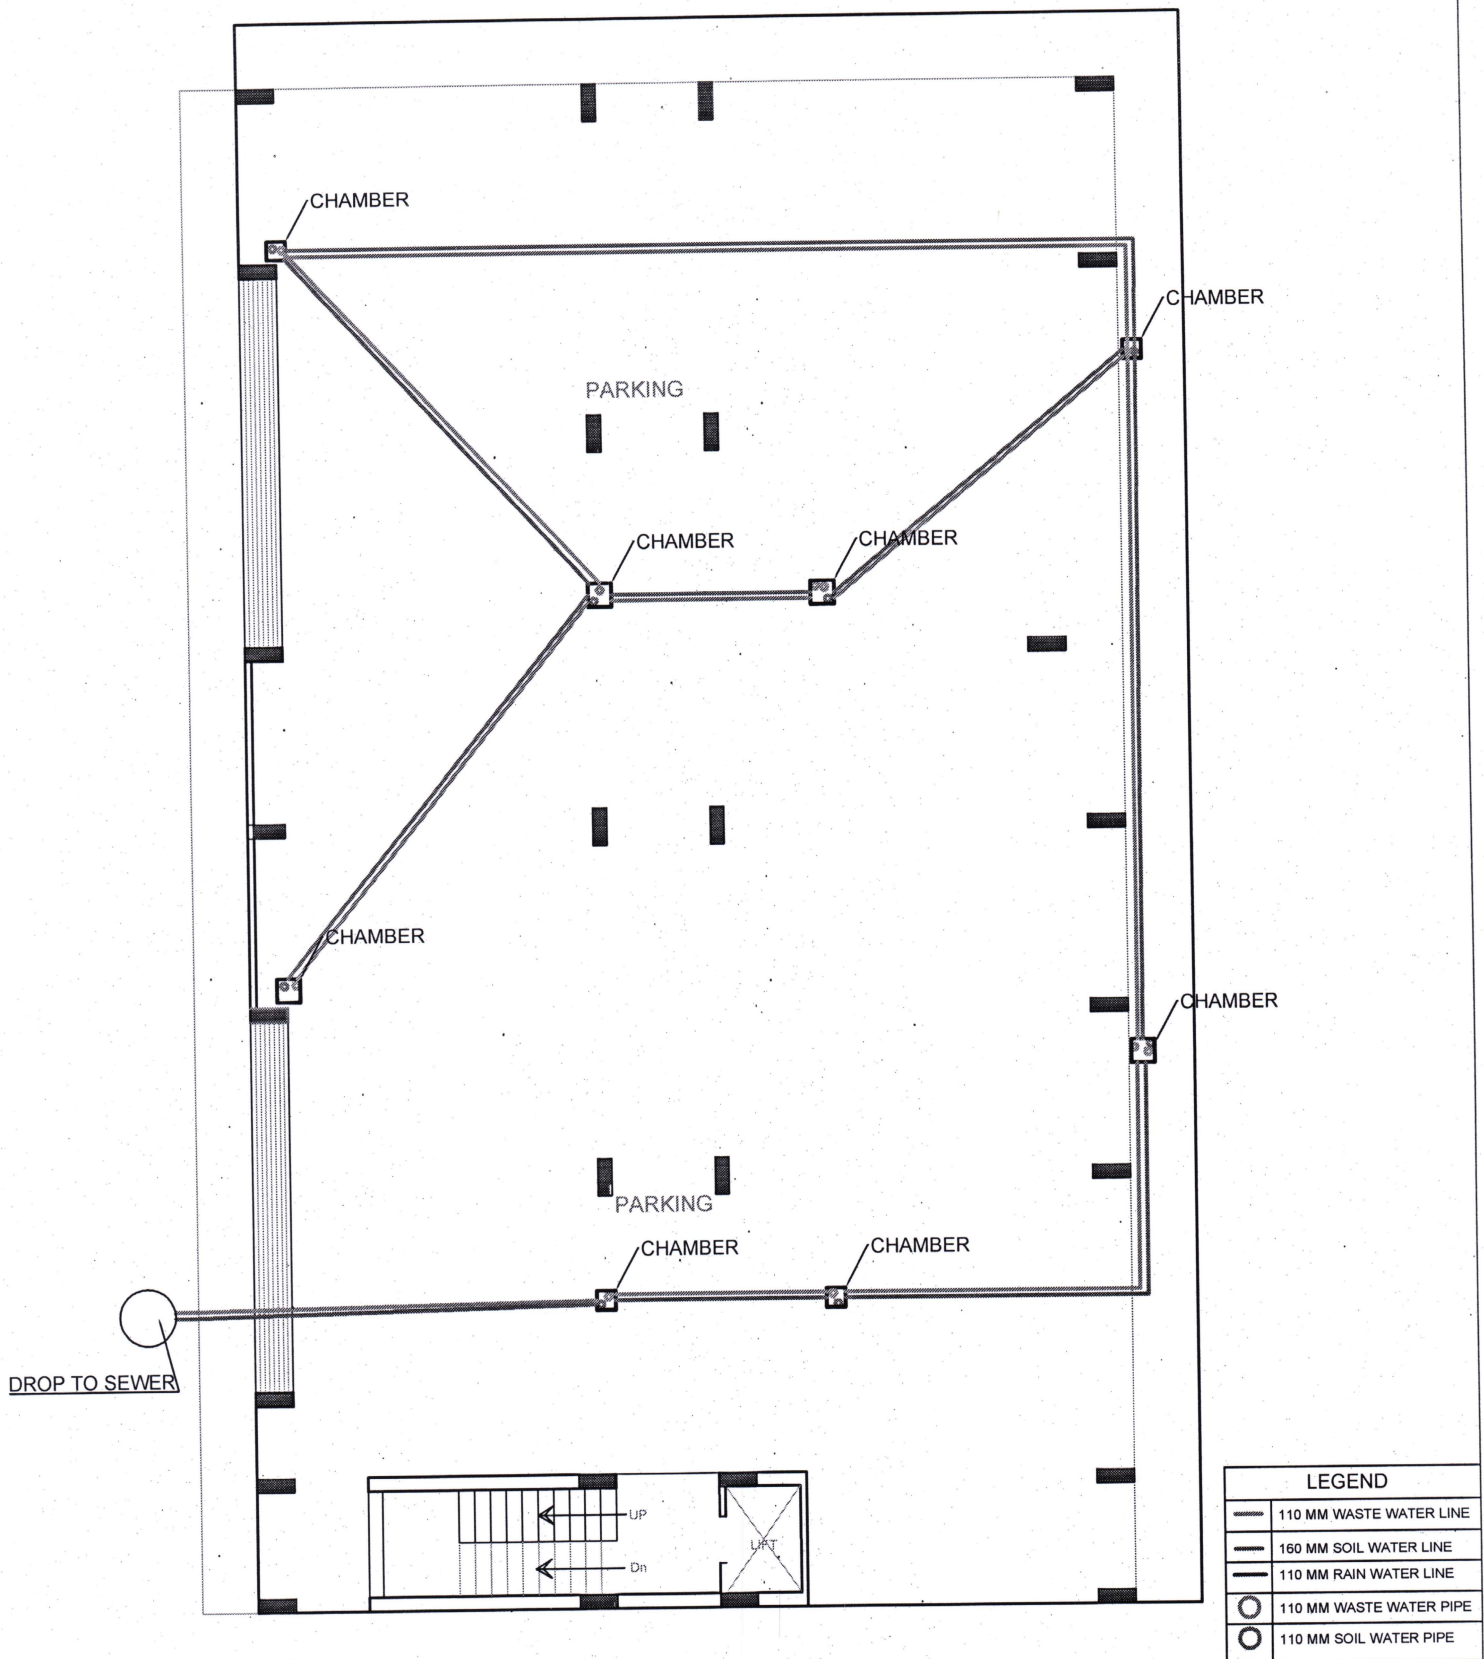

Drawing Title : Ground Floor Drainage Layout

Project Name : Adinath Complex B
 Promoter Name : Vinayak Land & Developers
 Project Address : New Abadi, Ward No. 35 Sadri,
 Tehsil-Desuri Distt. Pali Rajasthan-306703




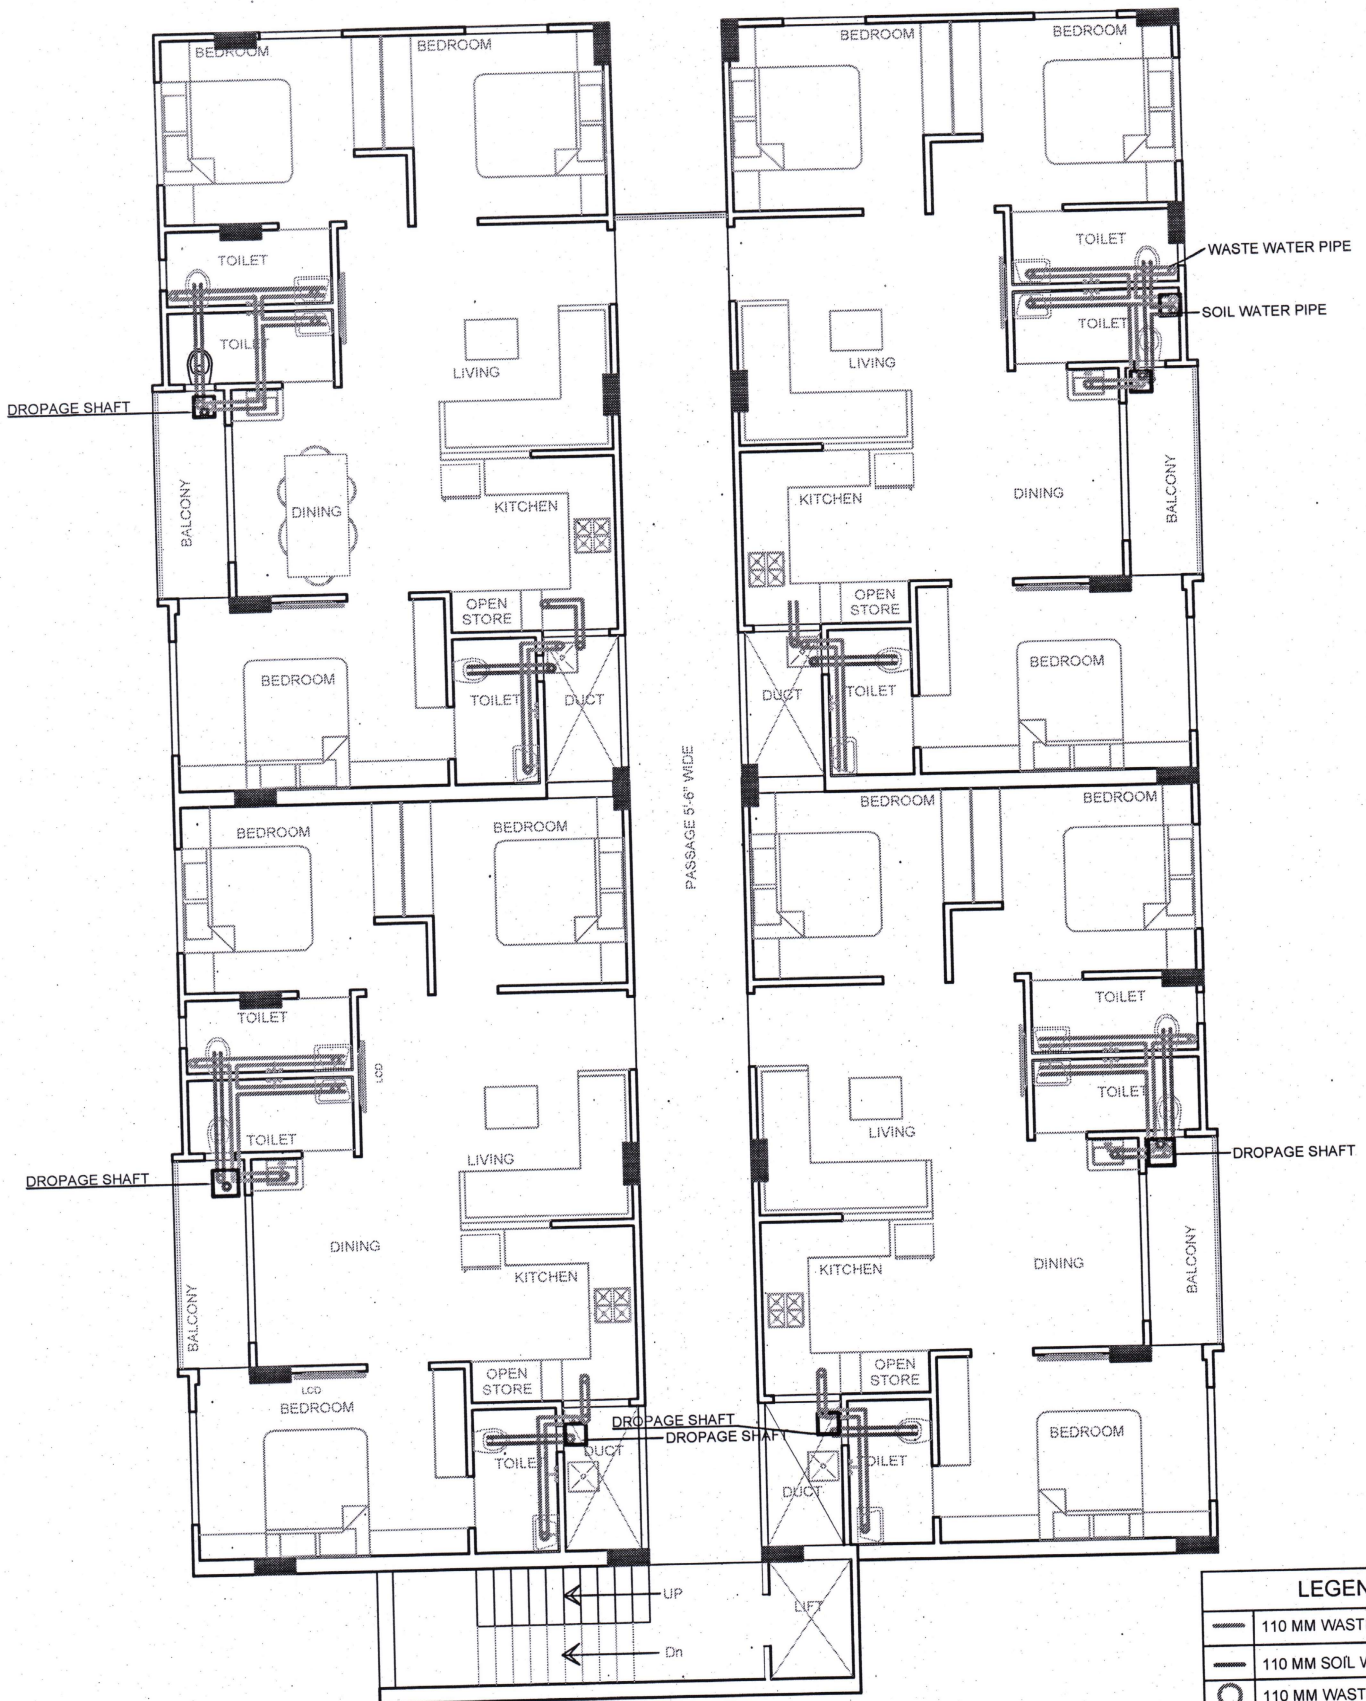


LEGEND	
	110 MM WASTE WATER LINE
	110 MM SOIL WATER LINE
	110 MM WASTE WATER PIPE
	110 MM SOIL WATER PIPE
	110 MM RAIN WATER PIPE

Drawing Title : Typical Floor Drainage Layout

Project Name : Adinath Complex B
Promoter Name : Vinayak Land & Developers
Project Address : New Abadi, Ward No. 35 Sadri,
Tehsil-Desuri Distt. Pali Rajasthan-306703

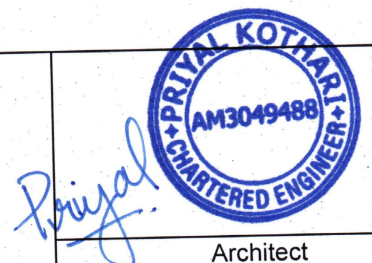

Architect

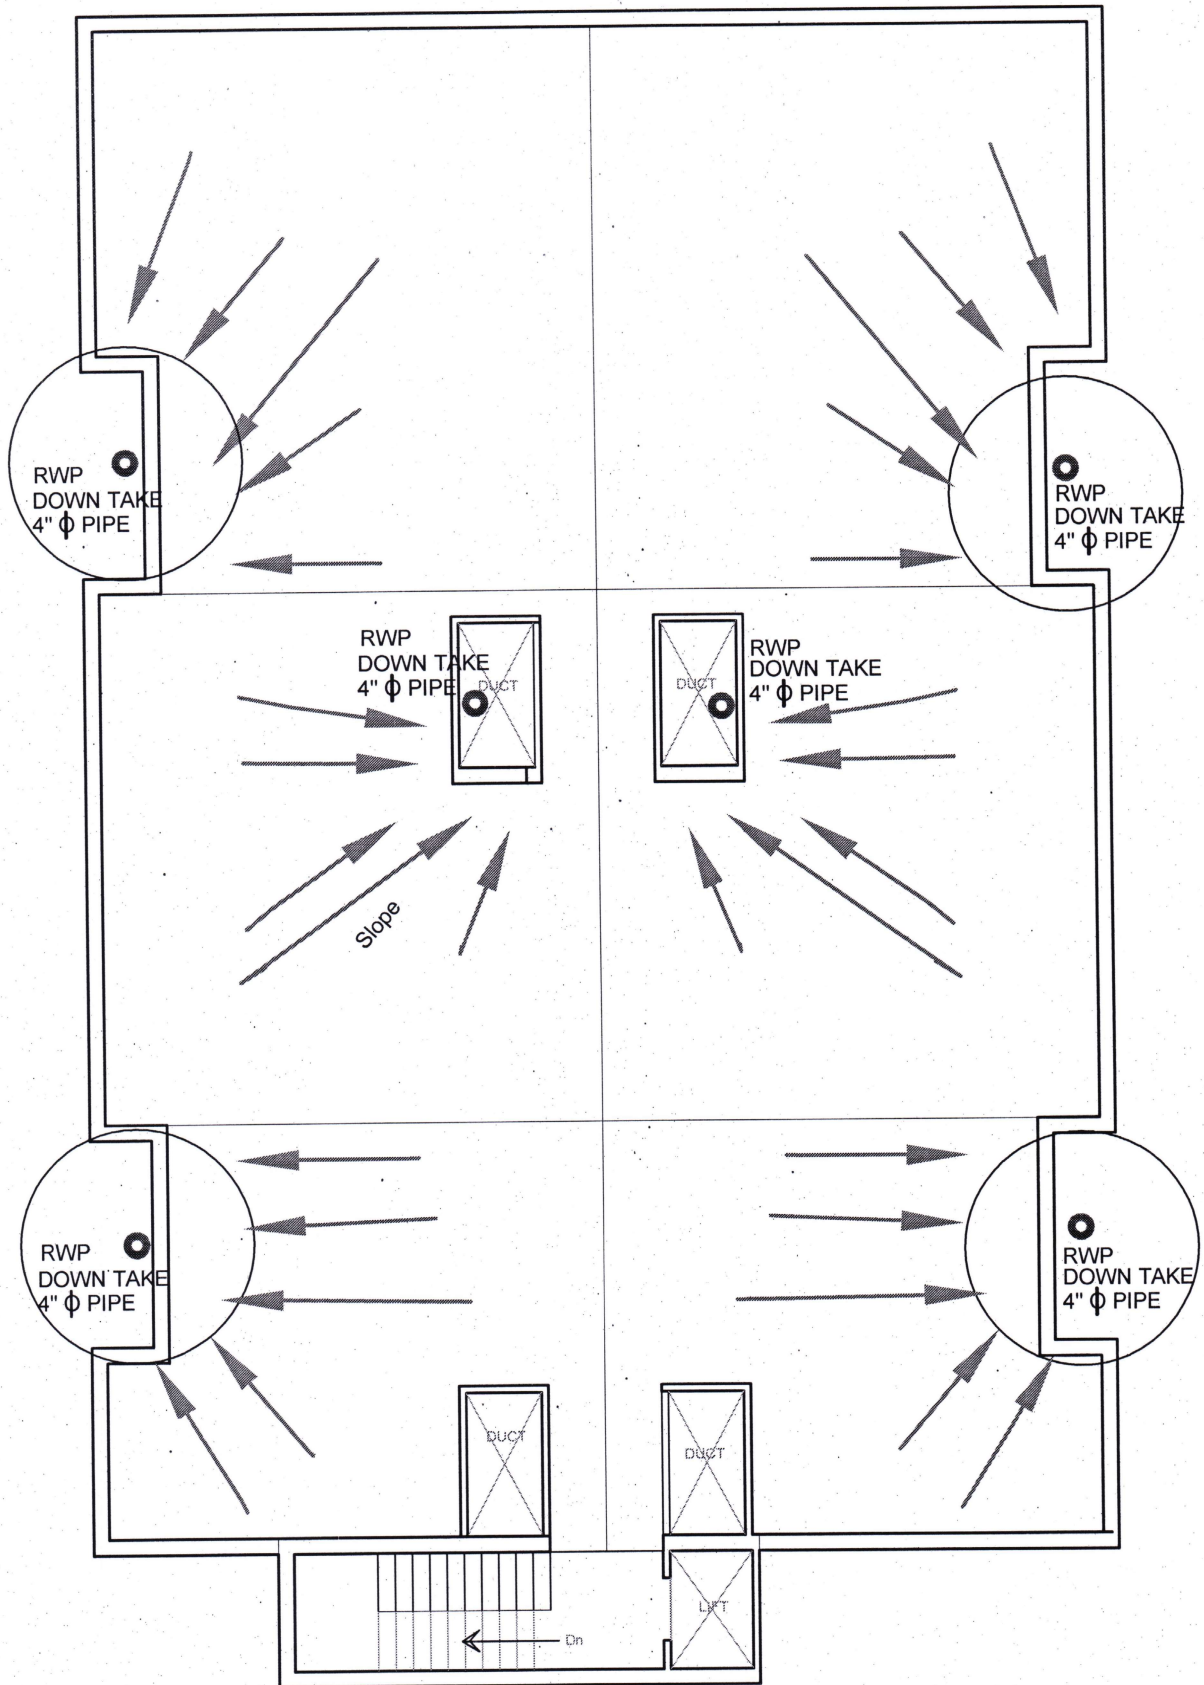

Drawing Title : Terrace Floor Drainage Slope

Project Name : Adinath Complex B
 Promoter Name : Vinayak Land & Developers
 Project Address : New Abadi, Ward No. 35 Sadri,
 Tehsil-Desuri Distt. Pali Rajasthan-306703

