


Ashapura Mohan Bagh III Drainage Draw

12" DWC/RCC Pipe
9" DWC/RCC Pipe.

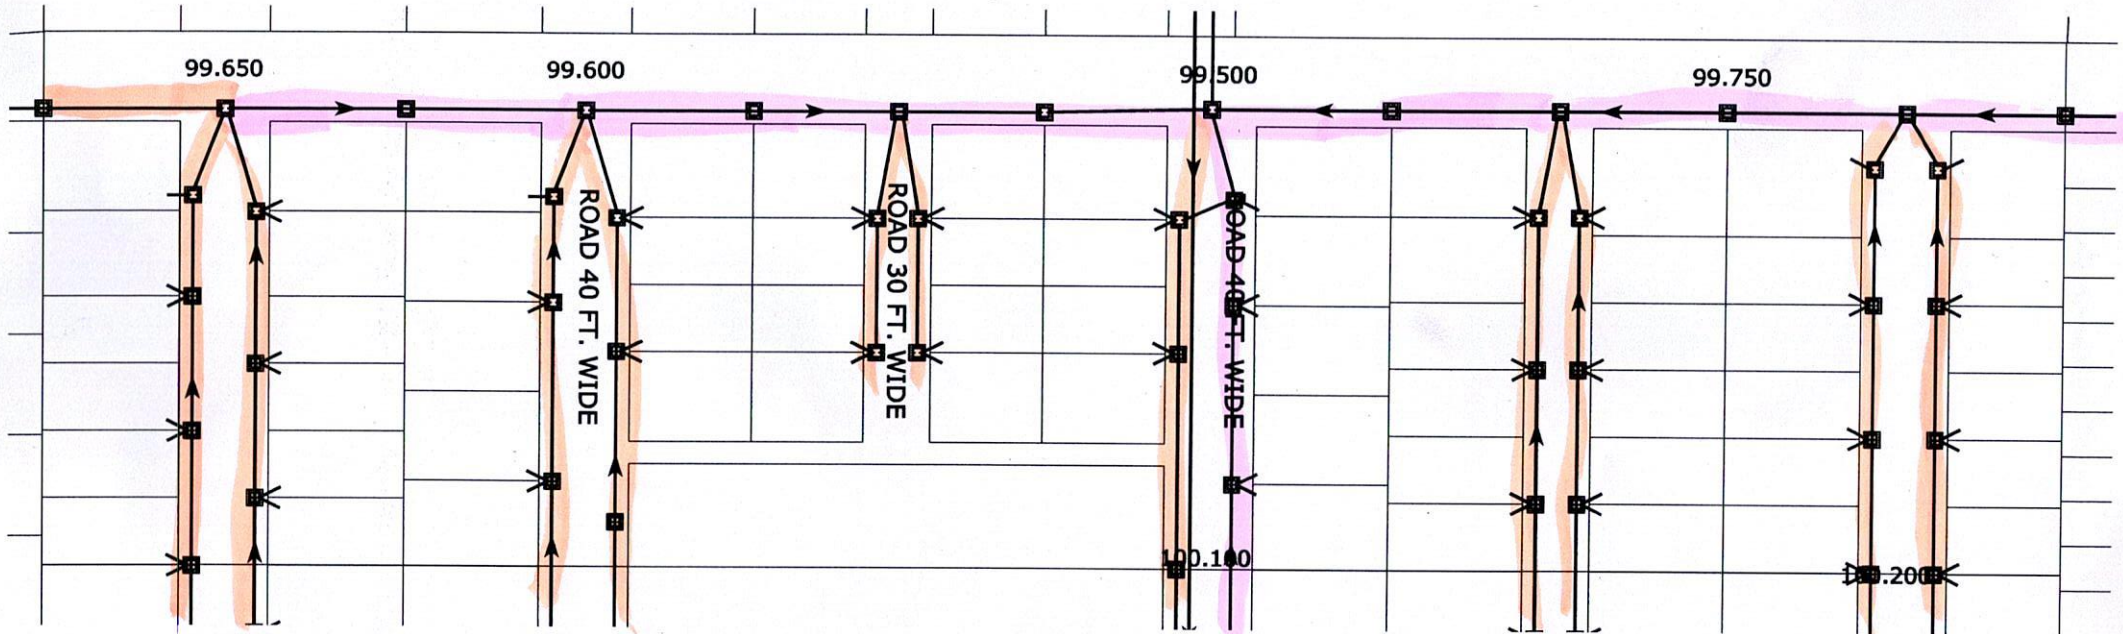

note:- That this design Plan is only tentative in nature may shall be change and customize than as per site require.

• For villa no. 1 to 62
Ashapura Mohan Bagh III
Kharano. 264/264/8.

GAURAV JOSHI
CIVIL ENGINEER

Gaurav

12, Near Maheshwari Nayati Nohra
Masuriya, Jodhpur