




DRAWING TITLE	
TRANSFORMER & D.G. SET LAYOUT	
PROJECT TITLE:	
PROPOSED RESIDENTIAL GROUP HOUSING AT PLOT IN SECTOR - 3 NO.3/GH/1 VIDHYADHAR NAGAR SCHEME, JAIPUR.	
 ARCHITECTURE URBAN PLANNING INTERIORS 124, HIMMAT NAGAR, TONK ROAD, JAIPUR PHONE: 0141-2705580	
SCALE 1:150	NORTH POINT
OWNER	ARCHITECT



LEGEND

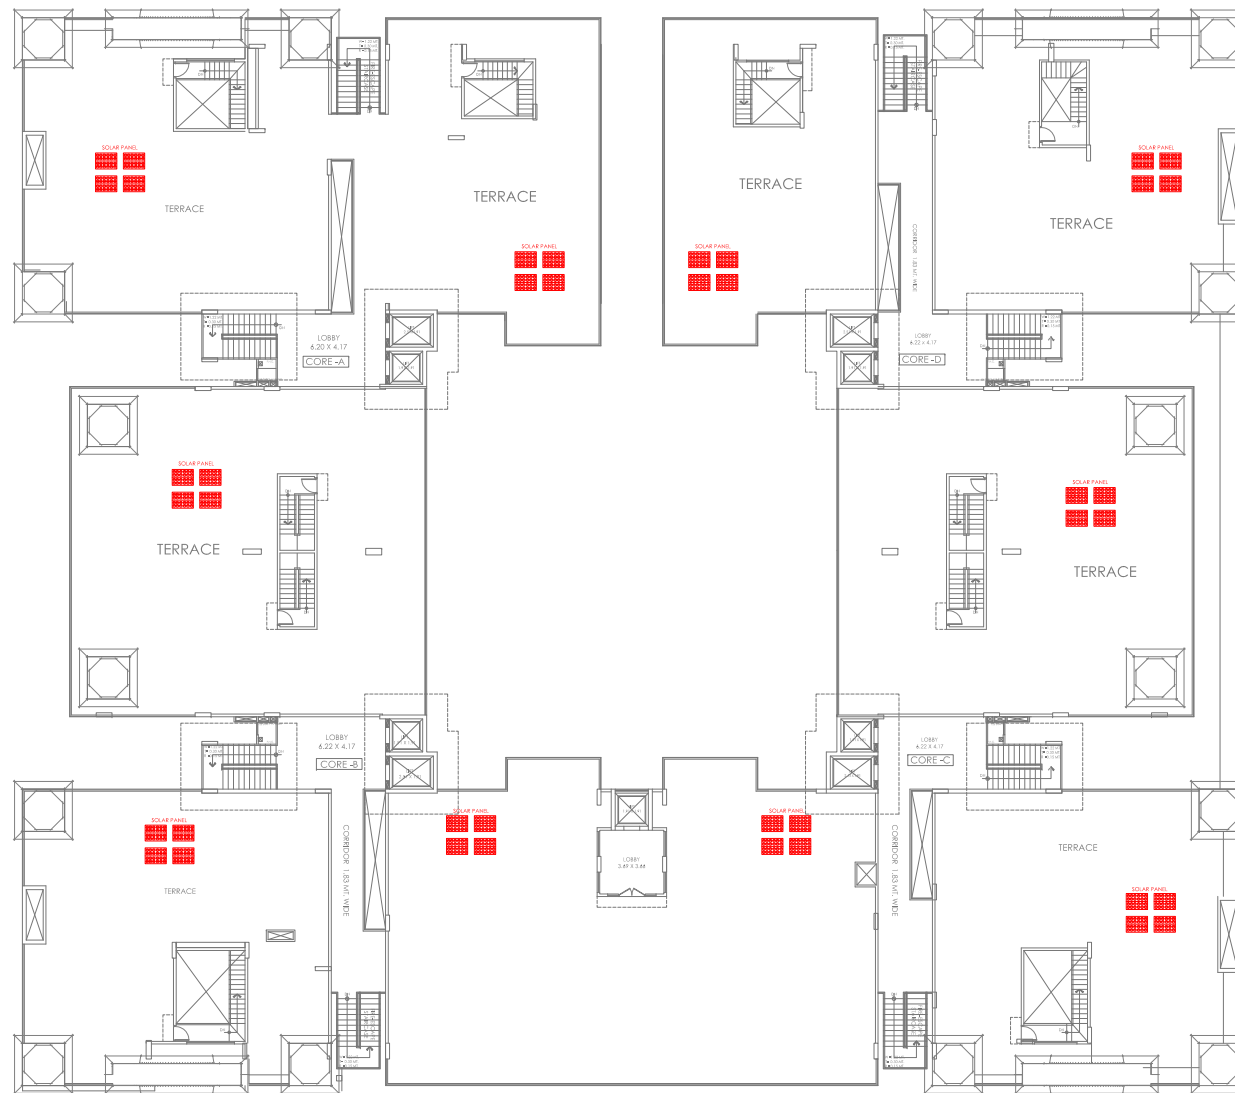

SOLAR PANEL

DRAWING TITLE

SOLAR ENERGY SYSTEM

PROJECT TITLE:-

PROPOSED RESIDENTIAL GROUP HOUSING AT
PLOT IN SECTOR - 3 NO.3/GH/1
VIDHYADHAR NAGAR SCHEME, JAIPUR.



124, HRINMAT NAGAR, TONK ROAD, JAIPUR
PHONE - 0141-2705580

SCALE 1:100

NORTH POINT



OWNER

ARCHITECT