


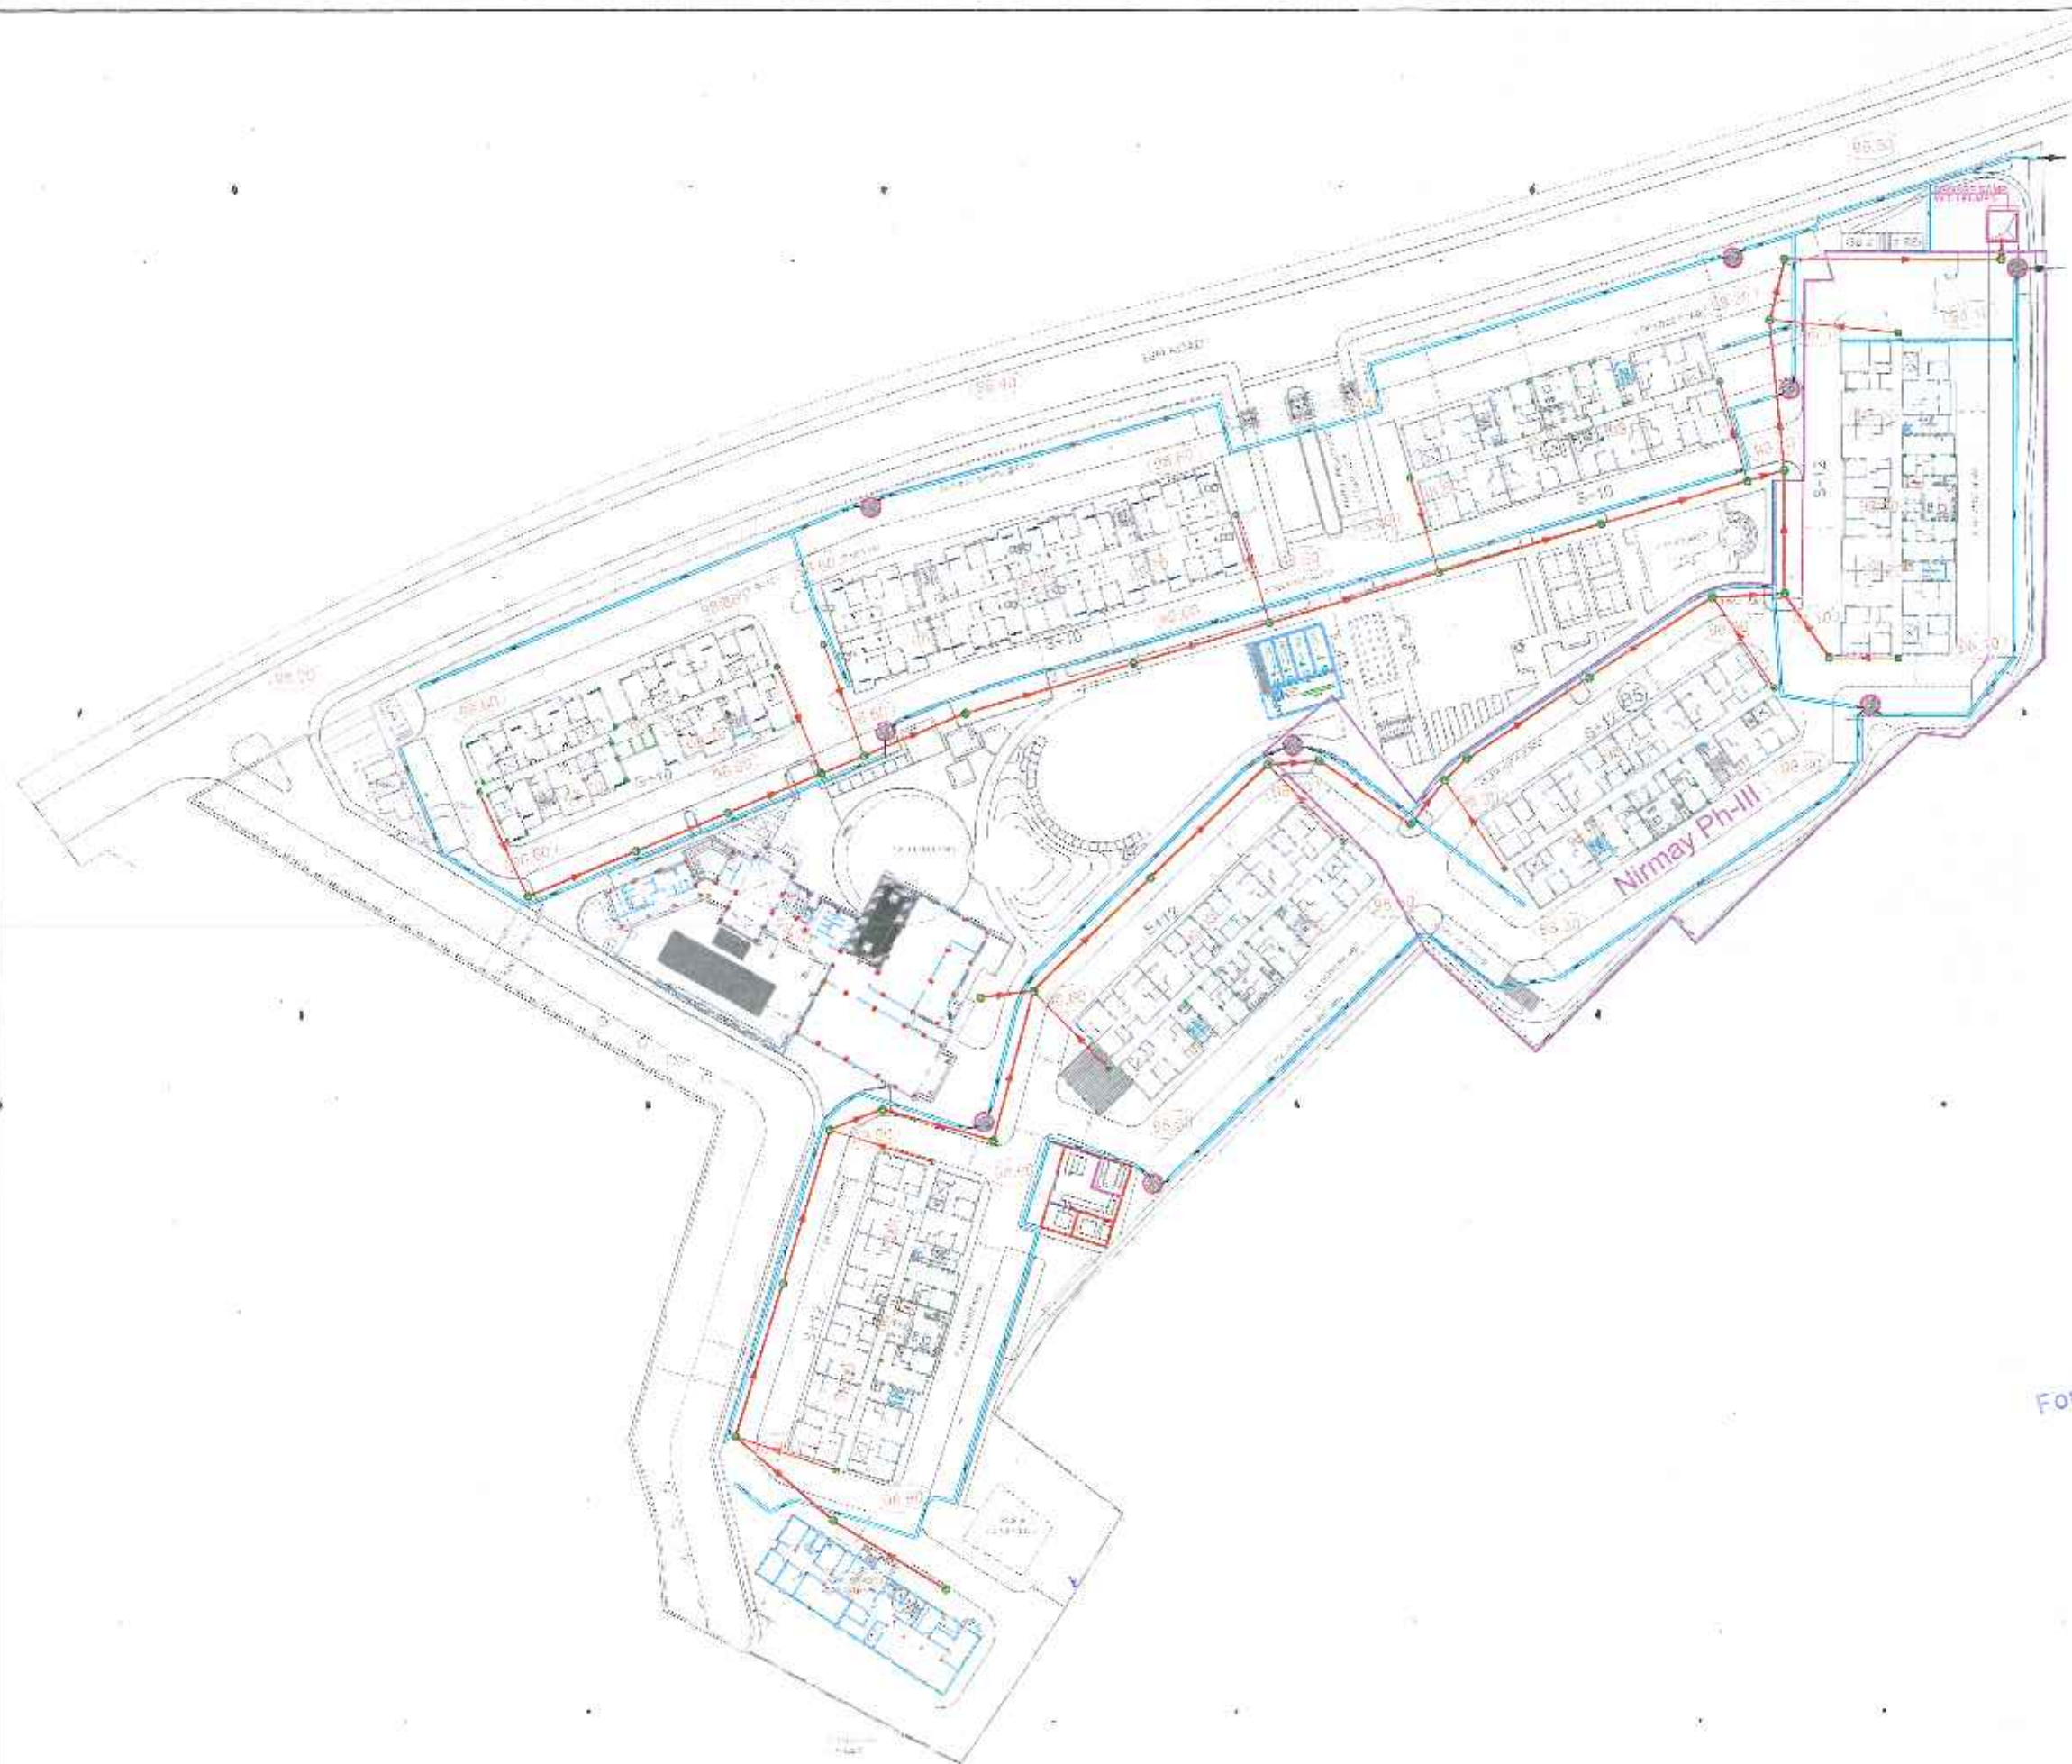

LEGEND	
	MAN HOLE
	DRAIN
	RAIN WATER HARVESTING

For ASHIANA HOUSING LTD.

 Authorised Signatory

CLIENT	ASHIANA HOUSING LTD.
PROJECT	Ashiana Nirmay
DOCUMENT	SITE PLAN DRAINAGE LAYOUT