


RAIN WATER HARVESTING PLAN FOR " SITARAM ENCLAVE "

KHASRA NO.- 220,221,270
AT REVENUE VILLAGE - KESHYAWALA, TEH.- SANGANER, JAIPUR

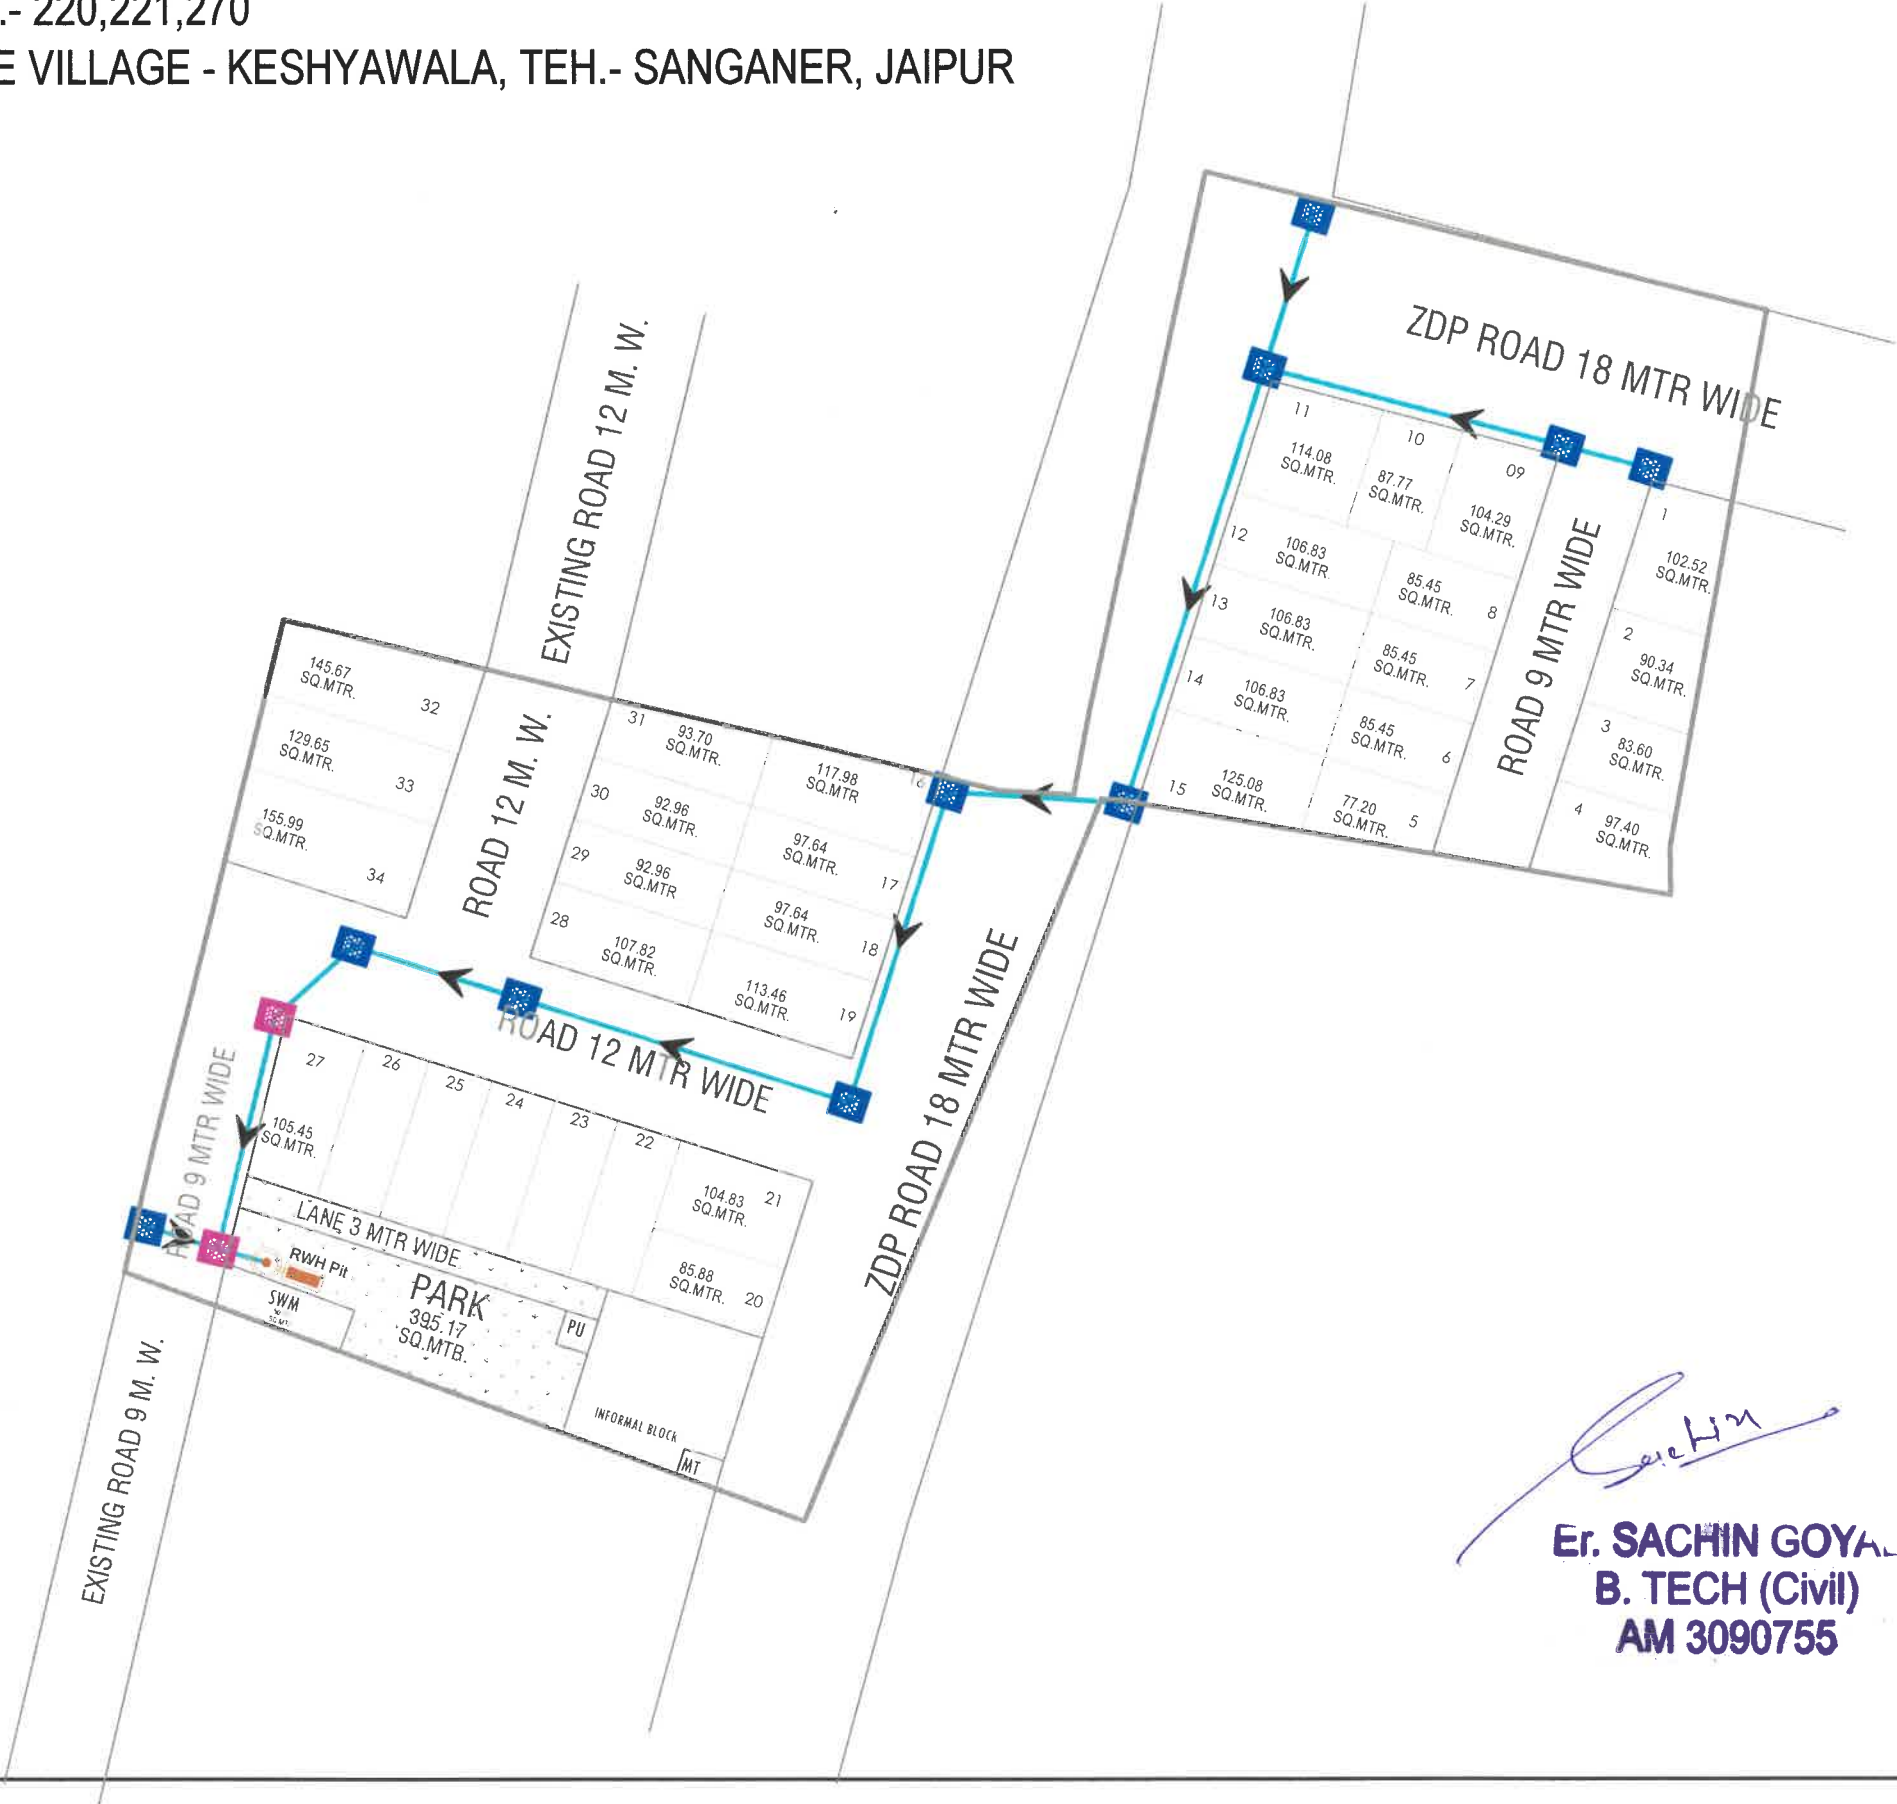

Sachin
Er. SACHIN GOYAL
B. TECH (Civil)
AM 3090755

LAY-OUT PLAN OF

(ROADS , ELECTRICALS , SEWER LINE
WATER SUPPLY & RAIN WATER HARVESTING)

LEGENDS :-

Symbols	Relation To	NOS./LEN.
	Manhole 450 X 450 X 600	10 Nos.
	Manhole 600 X 600 X 1000 / as detail	00 Nos.
	200 MM uPVC PIPE	233.0 m
	Rainwater Harvesting Line Slope	
	Rainwater Harvesting Collection Pit	01 Nos.

NAME OF SCHEME :-

PROPOSED LAY OUT PLAN OF
" SITARAM ENCLAVE "

KHASRA NO.- 220,221,270
AT REVENUE VILLAGE - KESHYAWALA,
TEH.- SANGANER, JAIPUR (Raj.)

LEGEND:-

SCHEME BOUNDARY -

SCHEME CORNER POINT-

SCALE :-

NORTH :-



SUBMITTED TO :-

Consultant:-



301, Prism Tower, Opp. Police Headquarter,
Larkota Scheme, Tonk Road, JAIPUR (RAJ.) 302015
Ph: 0141-4113111, Mob: 91-982945031
Website: www.cadmaxpro.com, e-mail: info@cadmaxpro.com

JOB No.:	REVISION	DATE
DESIGN		
DRAW		
APP		

☒ PRELIMINARY ☐ TENDER ☐ INFORMATION ☐ APPROVAL ☐ CONSTRUCTION