


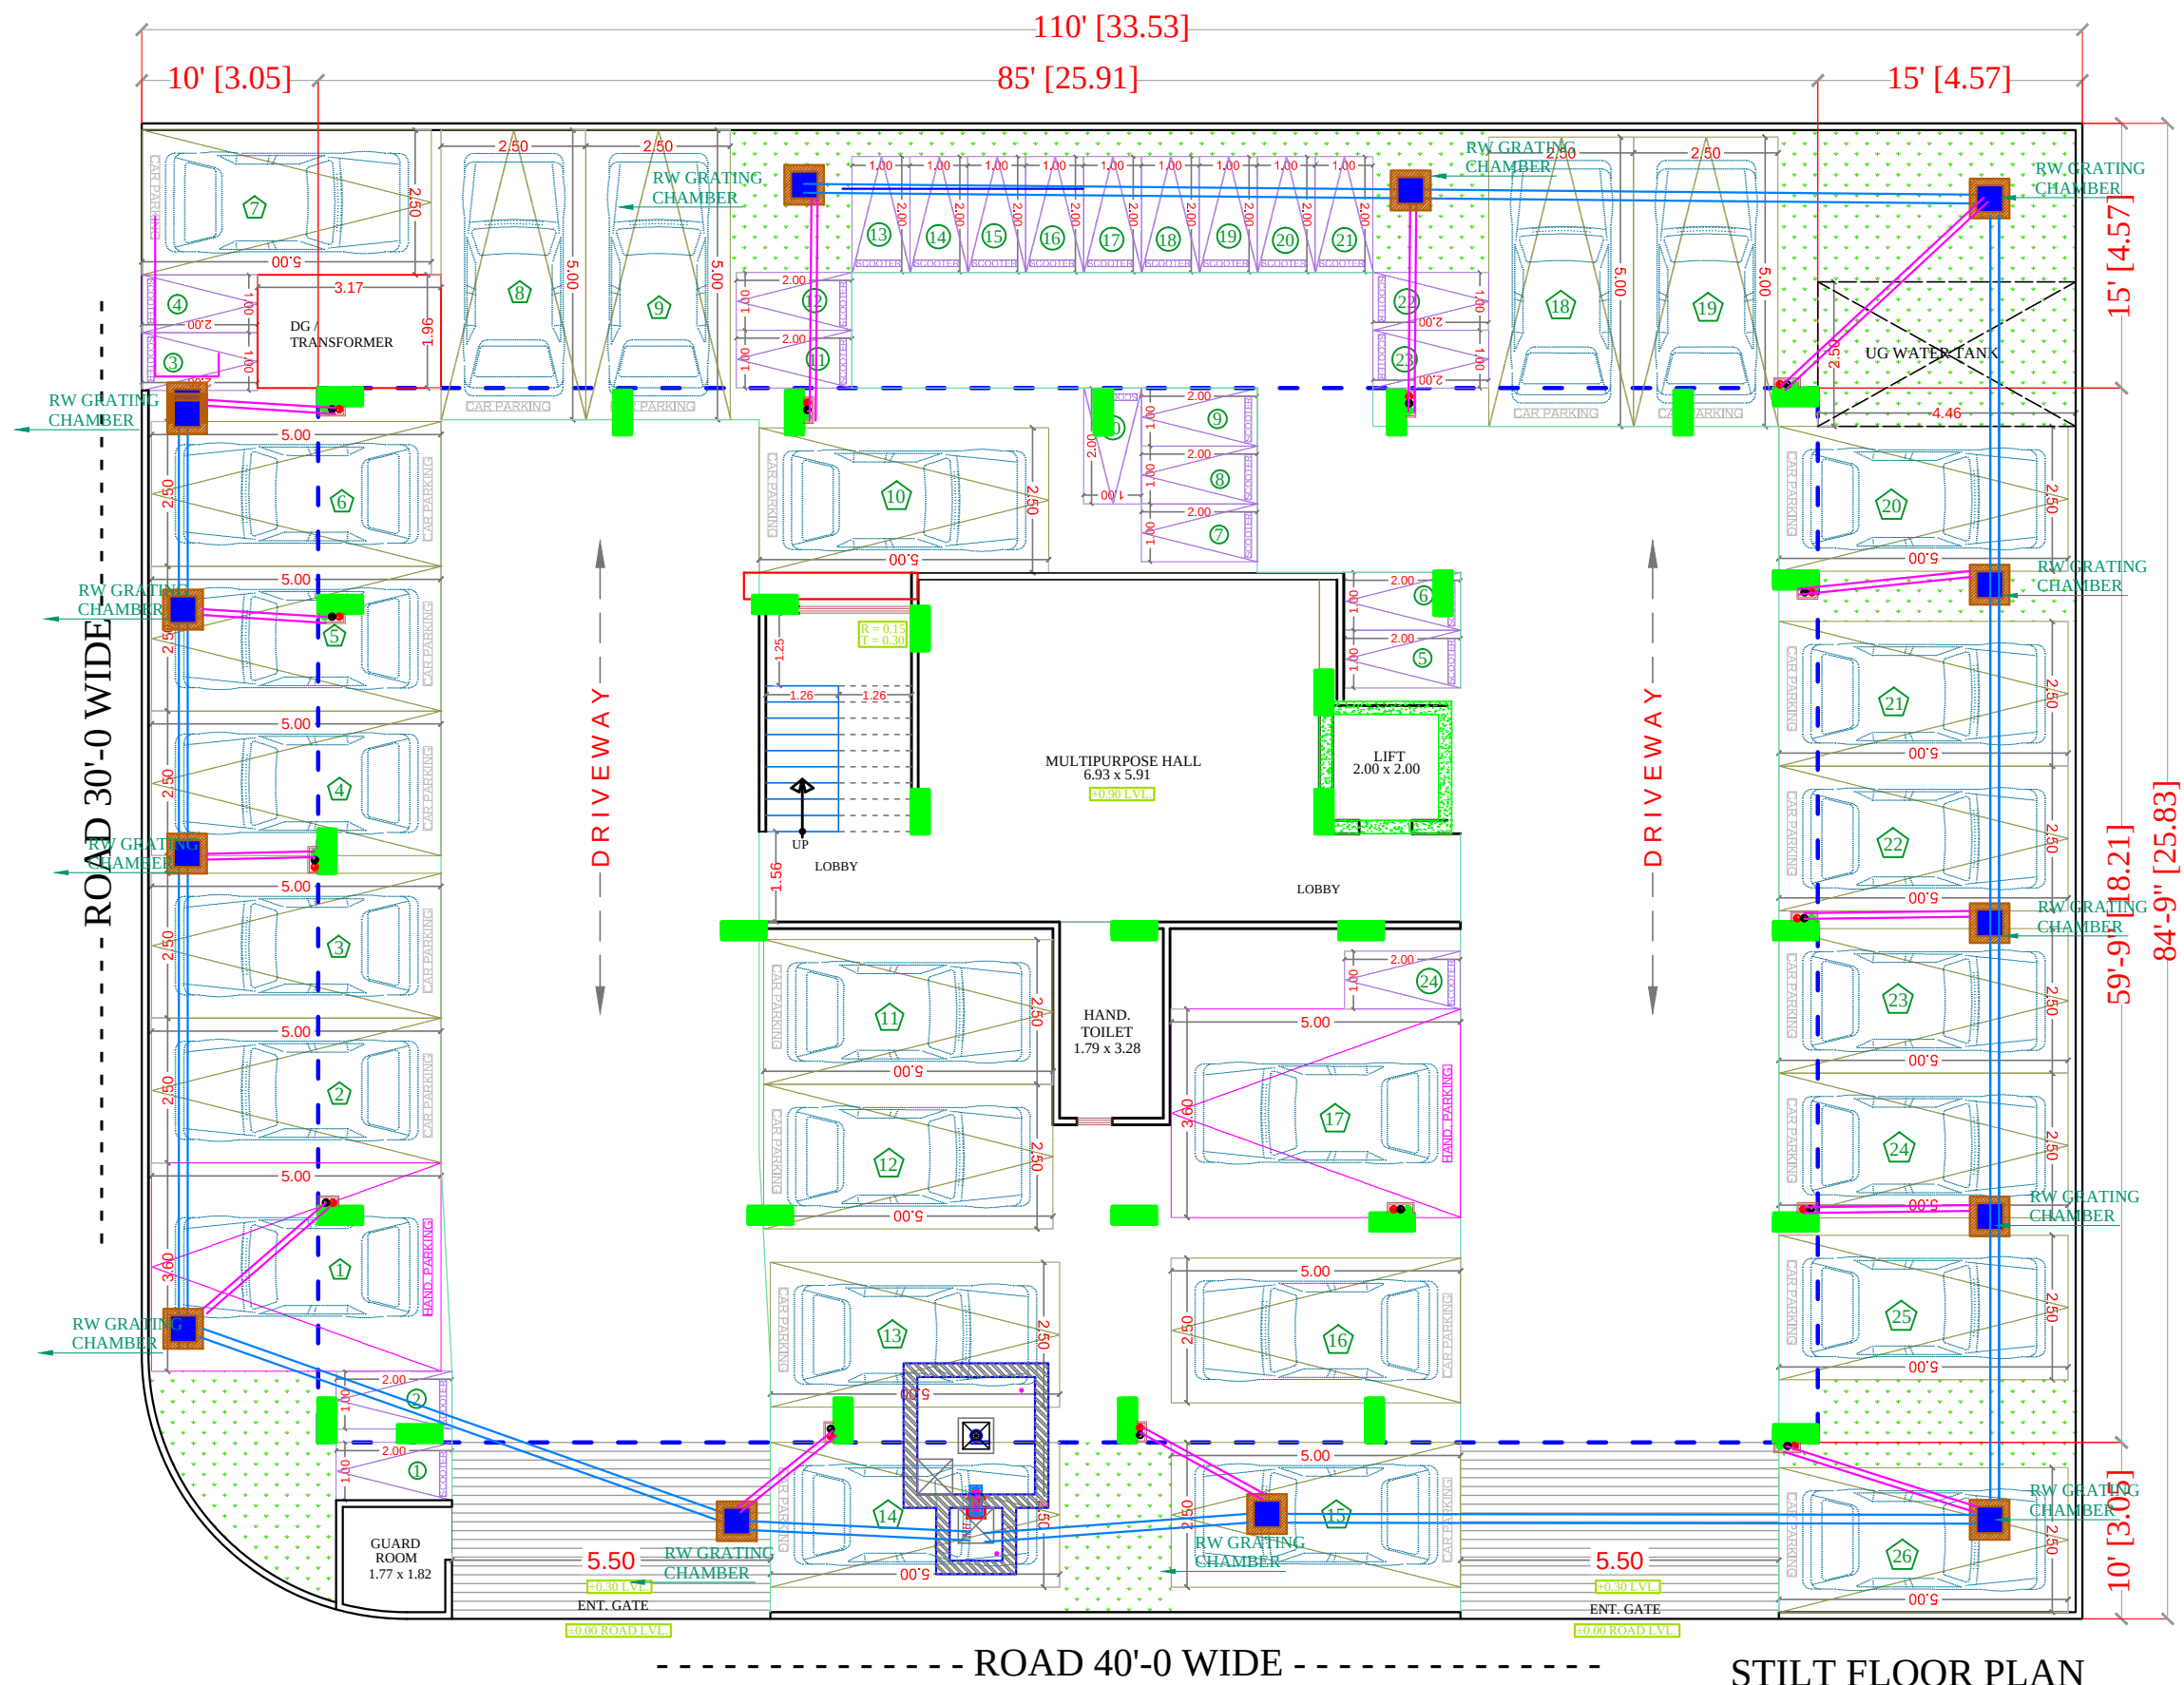



| SYMBOL | DESCRIPTION                          |
|--------|--------------------------------------|
|        | Ø 110 mm Soil Waste Water Pipe       |
|        | Ø 110 mm Waste Water Pipe            |
|        | Ø 110 mm Rain Water Pipe             |
|        | Ø 160 mm Rain Water Pipe Slope 1:200 |
|        | Ø 110 mm Rain Water Pipe Slope 1:200 |
|        | RC-12"X12" Depth According to Slope  |
|        | RC-18"X18" Depth According to Slope  |
|        | RC-24"X24" Depth According to Slope  |
|        | Flow Direction                       |

SEAL:-

**SPACE CONSULTANT**  
PLOT-A-173, JAGDAMBA NAGAR, HEERAPURA  
POWER HOWER, JAIPUR (RAJ) 302024

**ARCHITECT :-**  
 **FRANK SQUARE**  
ARCHITECTURE | PLANNER | DESIGNER  
C-49 VIDYA APARTMENT PARAS MARG,  
BAPU NAGAR JAIPUR, (RAJ.)  
Email-afranksquare@gmail.com  
Mobile-9461302542

**PROJECT :-**  
**PROPOSED BUILDING AT PLOT  
NO.-A-53 & A-54,  
NARAYANPURI-A, JAIPUR**

**DRAWING:**  
STILT FLOOR  
EXTERNAL STORM DRAIN  
AND RAIN WATER CHAMBER  
PIPE ROUTE FOR  
RERA SUBMISSION PLAN

|         |        |
|---------|--------|
| DATE    |        |
| SCALE:- | N.T.S. |