
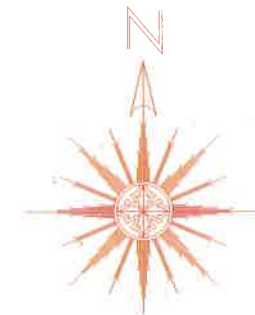
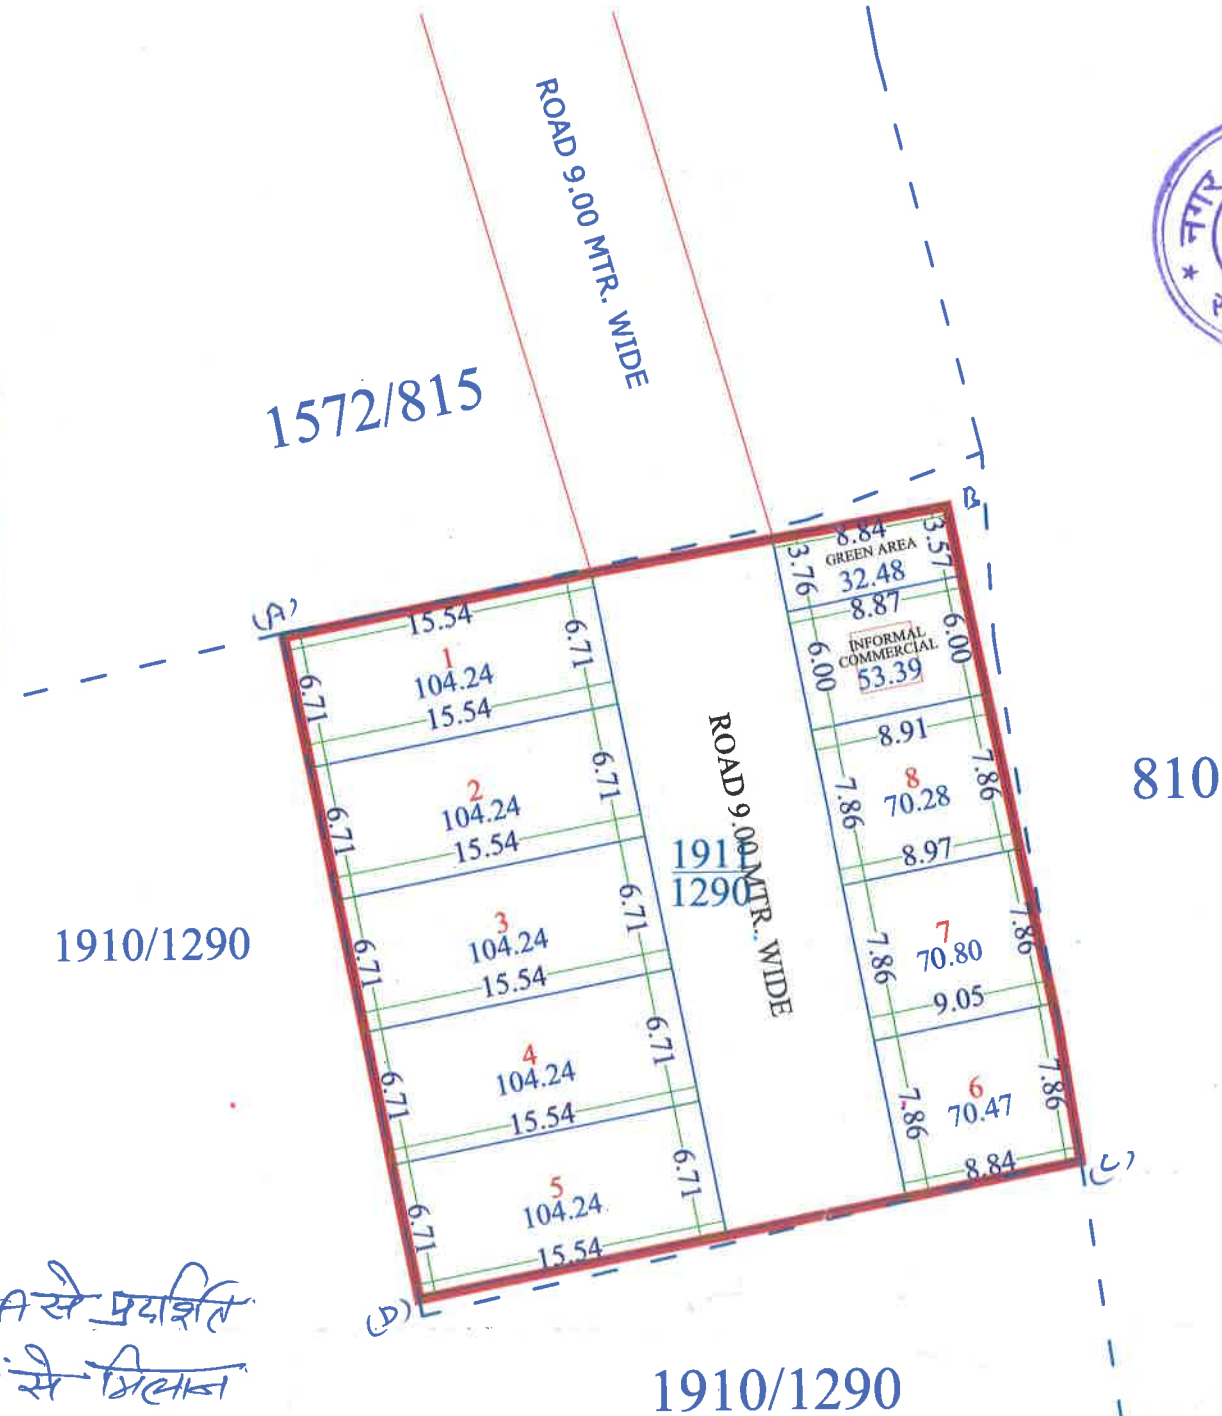


TRIVENI NAGAR -2

LAYOUT PLAN OF KHASRA No. 1911/1290, AT REVENUE VILL. NANI, DIST. SIKAR (RAJ.)

PURPOSE :- RESIDENTIAL SCHEME

APPLICANT :- SANTOSH DEVI W/o MADAN LAL, WARD NO. 15, 409, JATO KA CHOK, SIKAR (RAJASTHAN)

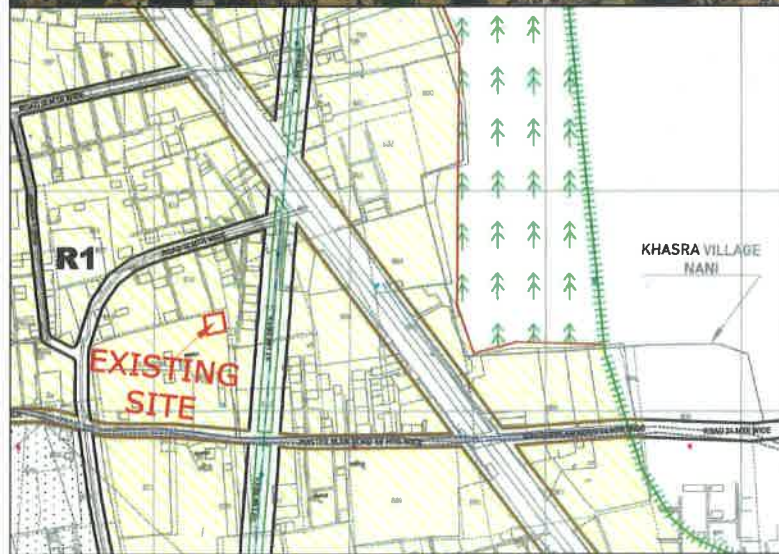

KEY-PLAN
not to scale

SURVEY WISE LAND USE DETAILS			
S. No.	LAND USE	AREA (Sq. Mtrs.)	Percent
1.	Residential	732.74	65.19
2.	Road	305.40	27.17
3.	Green Area	32.47	02.89
4.	INFORMAL COMM.	53.39	04.75
Total Area		1124.00	100.00

SCHEME PLOTS DETAIL		
1.	PLOTS	NO.
2.	RESIDENTIAL	08
3.	INFORMAL COMMERCIAL	01
3.	GREEN AREA	01

SCALE - 1CM= 2.5 MTR.

	SCHEME BOUNDARY
	KHASRA LINE
	PLOT BOUNDARY

इस ले आउट में ABCD A से प्रयत्न
केन्द्र का शाला नक्शे से मिलान
किया गया जो एकात्मक अनुक्रम है।

12/12/24
MR. VIT सीकर

त्रिवेणी नगर - 2 आवासीय योजना का ले-आउट आज दिनांक 12/12/24 को
ले-आउट कमेटी द्वारा सर्वसम्मति से अनुमोदन किया गया।

12/12/24
उपनगर नियोजक
नगर सुधार न्यास
सीकर

12/12/24
अधिशायी अभियन्ता
नगर विकास न्यास
सीकर

12/12/24
सचिव
नगर विकास न्यास, सीकर

NOTE: ALL DIMENSIONS ARE IN METER

SATYAM ASSOCIATE
10 GOVIND DEV MARKET,
Nr. CHANDPOL GATE, SIKAR(RAJ.)
CELL:- 9829251176, 9887007419