


TIRUPATHI HOMES
gaurao
 PARTNER



Item		
Description	HOT WATER PIPE	COLD WATER PIPE
Sr. No.	1.	2.

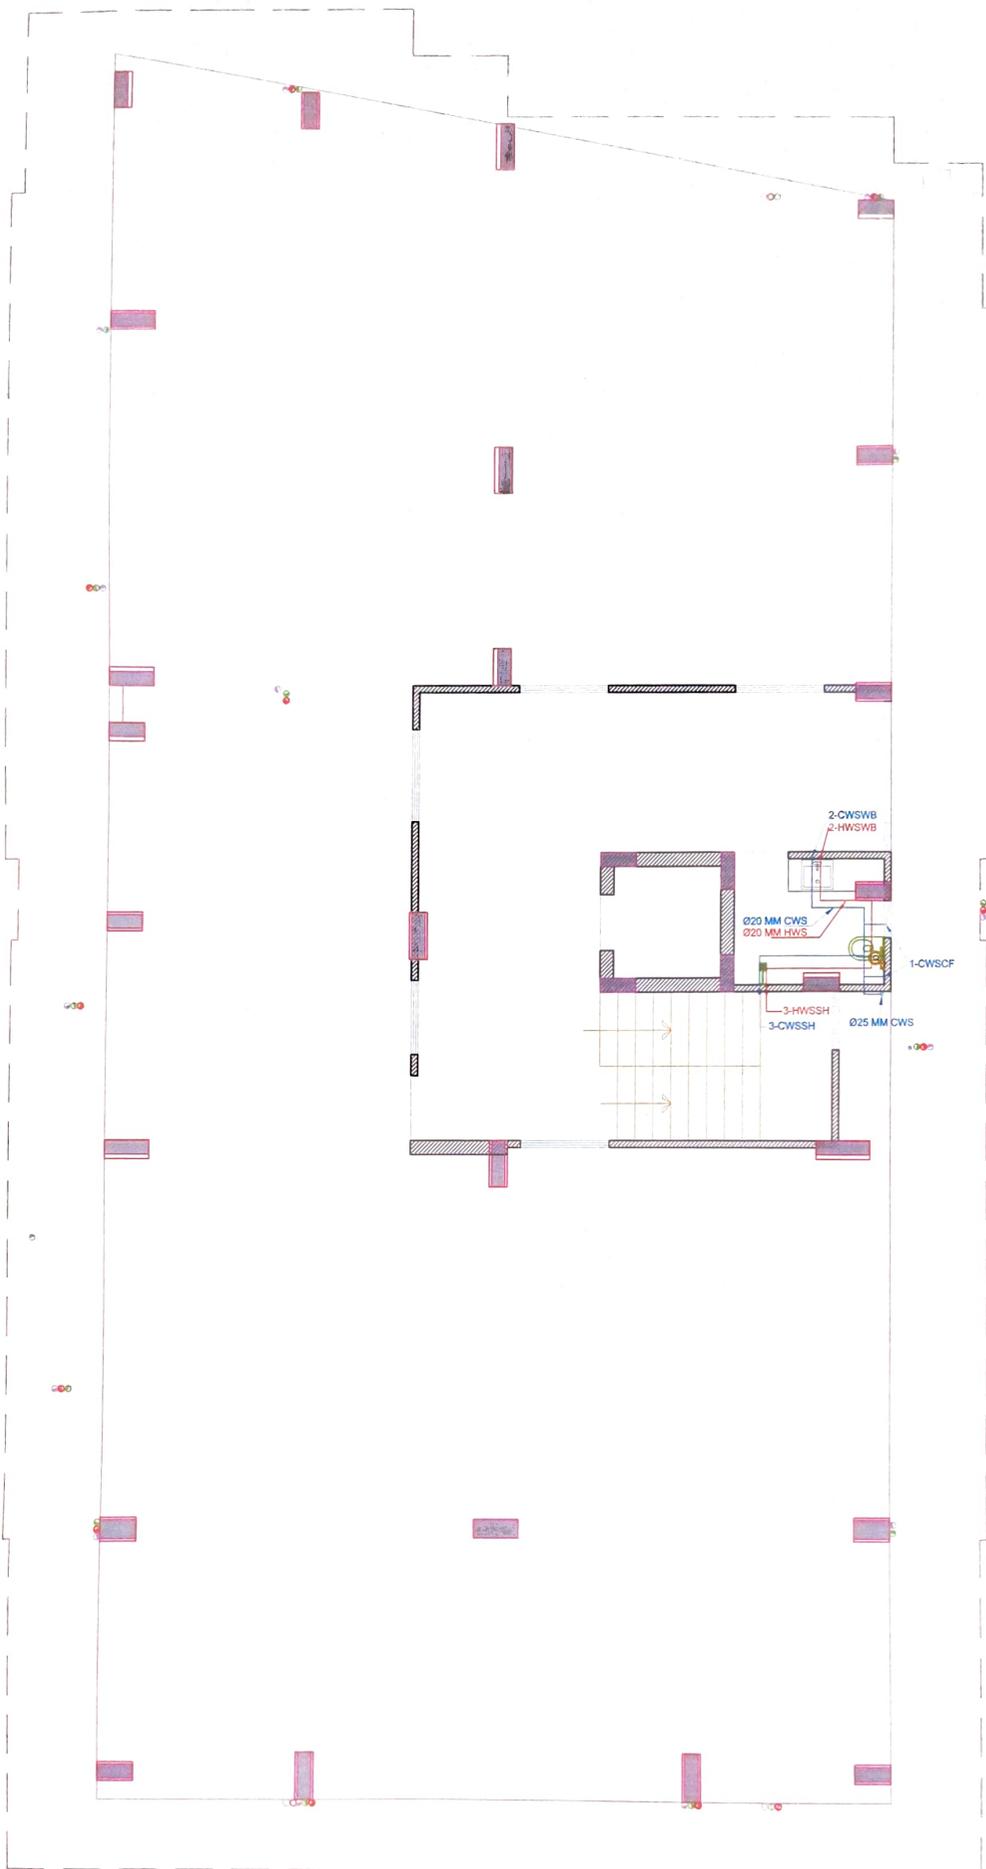

PROJECT TITLE
PROPOSED RESIDENTIAL BUILDING ON P. NO - 5, NARAYANPURI JAIPUR

DRAWING TITLE
STILT FLOOR WATER SUPPLY PLAN

DATE _____ SCALE _____ NORTH 

ARCHITECT'S SIGNATURE _____ OWNER'S SIGNATURE _____



STILT FLOOR WATER SUPPLY PLAN