


PROPOSED SEWER NETWORK LAY OUT PLAN OF "GOVIND BAGH - CRYSTAL"

AT VILLAGE :- BEELWA KALA & MATHURAWALA, TEH.:- SANGANER, JAIPUR.

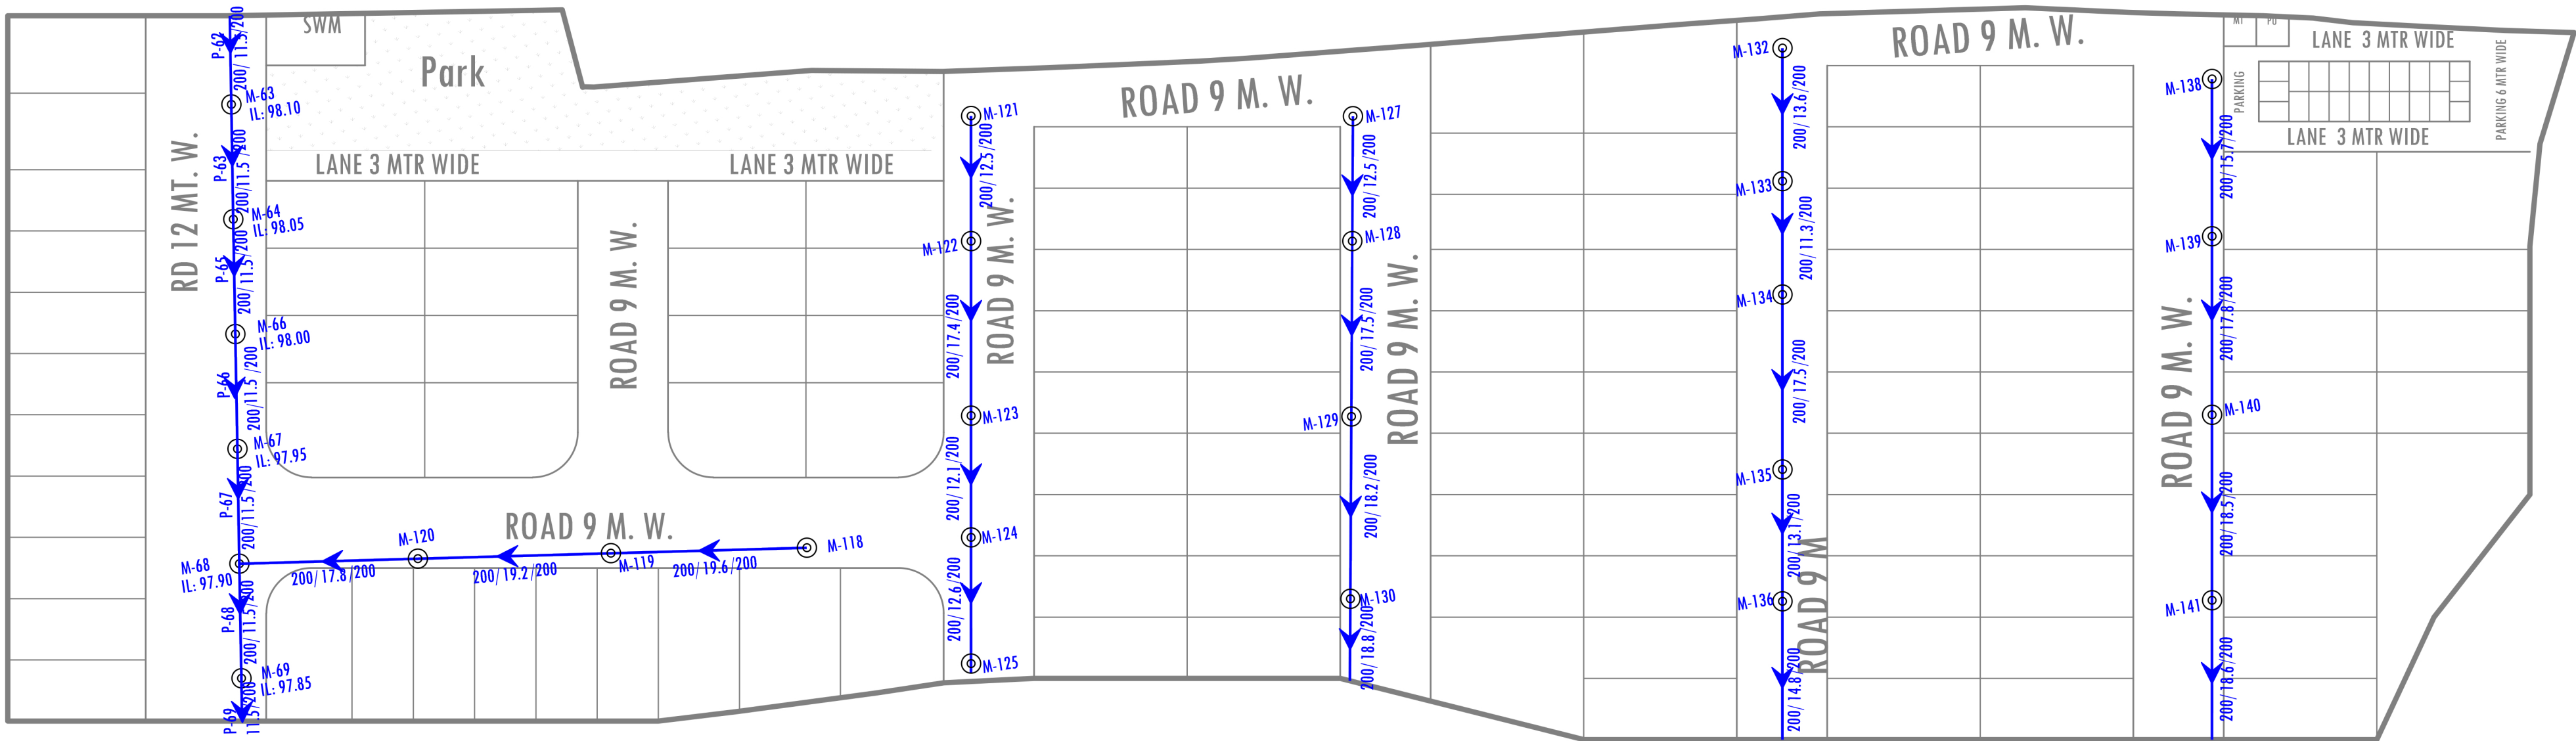

LEGEND

	200 MM DIA SEWER LINE WITH FLOW DIRECTION
P-01	PIPE NUMBER
200 / 20.5 / 150	DIA / LENGTH / SLOPE (mm) (m) (1 in)
⊙	MANHOLE
M-01	MANHOLE NUMBER
GL : 98.76	GROUND LEVEL
IL : 97.56	INVERT LEVEL

दिव्यजीत मारोठिया
DIVYAJEET MAROTHIYA
B. TECH (CIVIL)

NOTE:

1. ALL DIMENSIONS ARE IN METER, DIAMETER IN MILIMETER & SLOPE IN 1:L, UNLESS OTHERWISE SPECIFIED.
2. RCC NP-3 PIPE SHALL BE USED.