
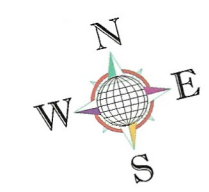
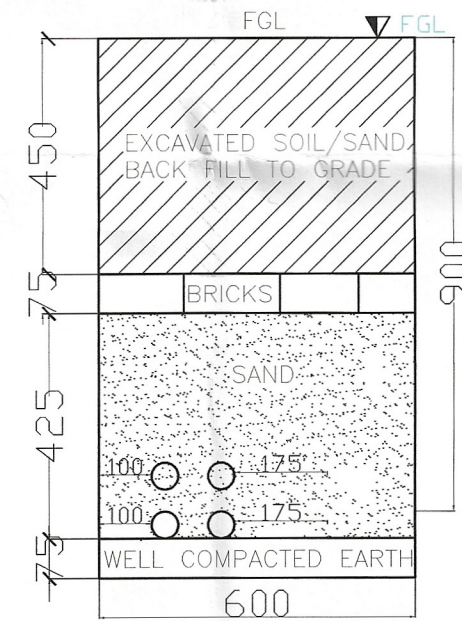
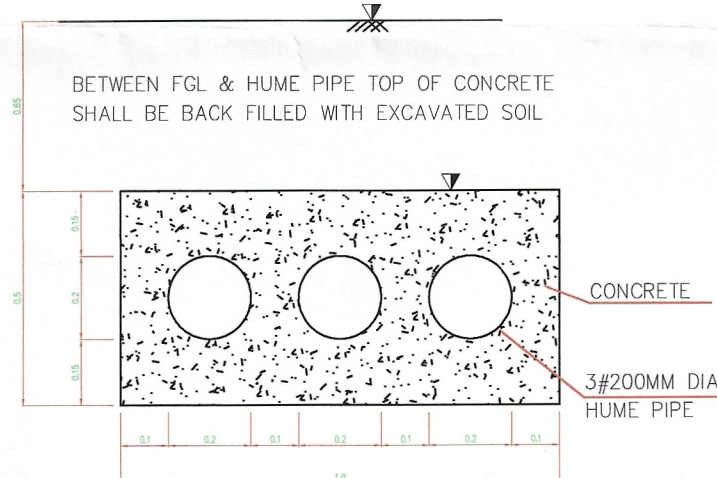


CABLE TRENCH LAYOUT PLAN OF
"ROYAL BHUMIJA"

IN KHASRA NO.-1293/312, 1358/1292, 311, 314/1277, 318/1278, 319/1279.
AT VILLAGE :- MACHDA, TEH.-: AMER, JAIPUR.

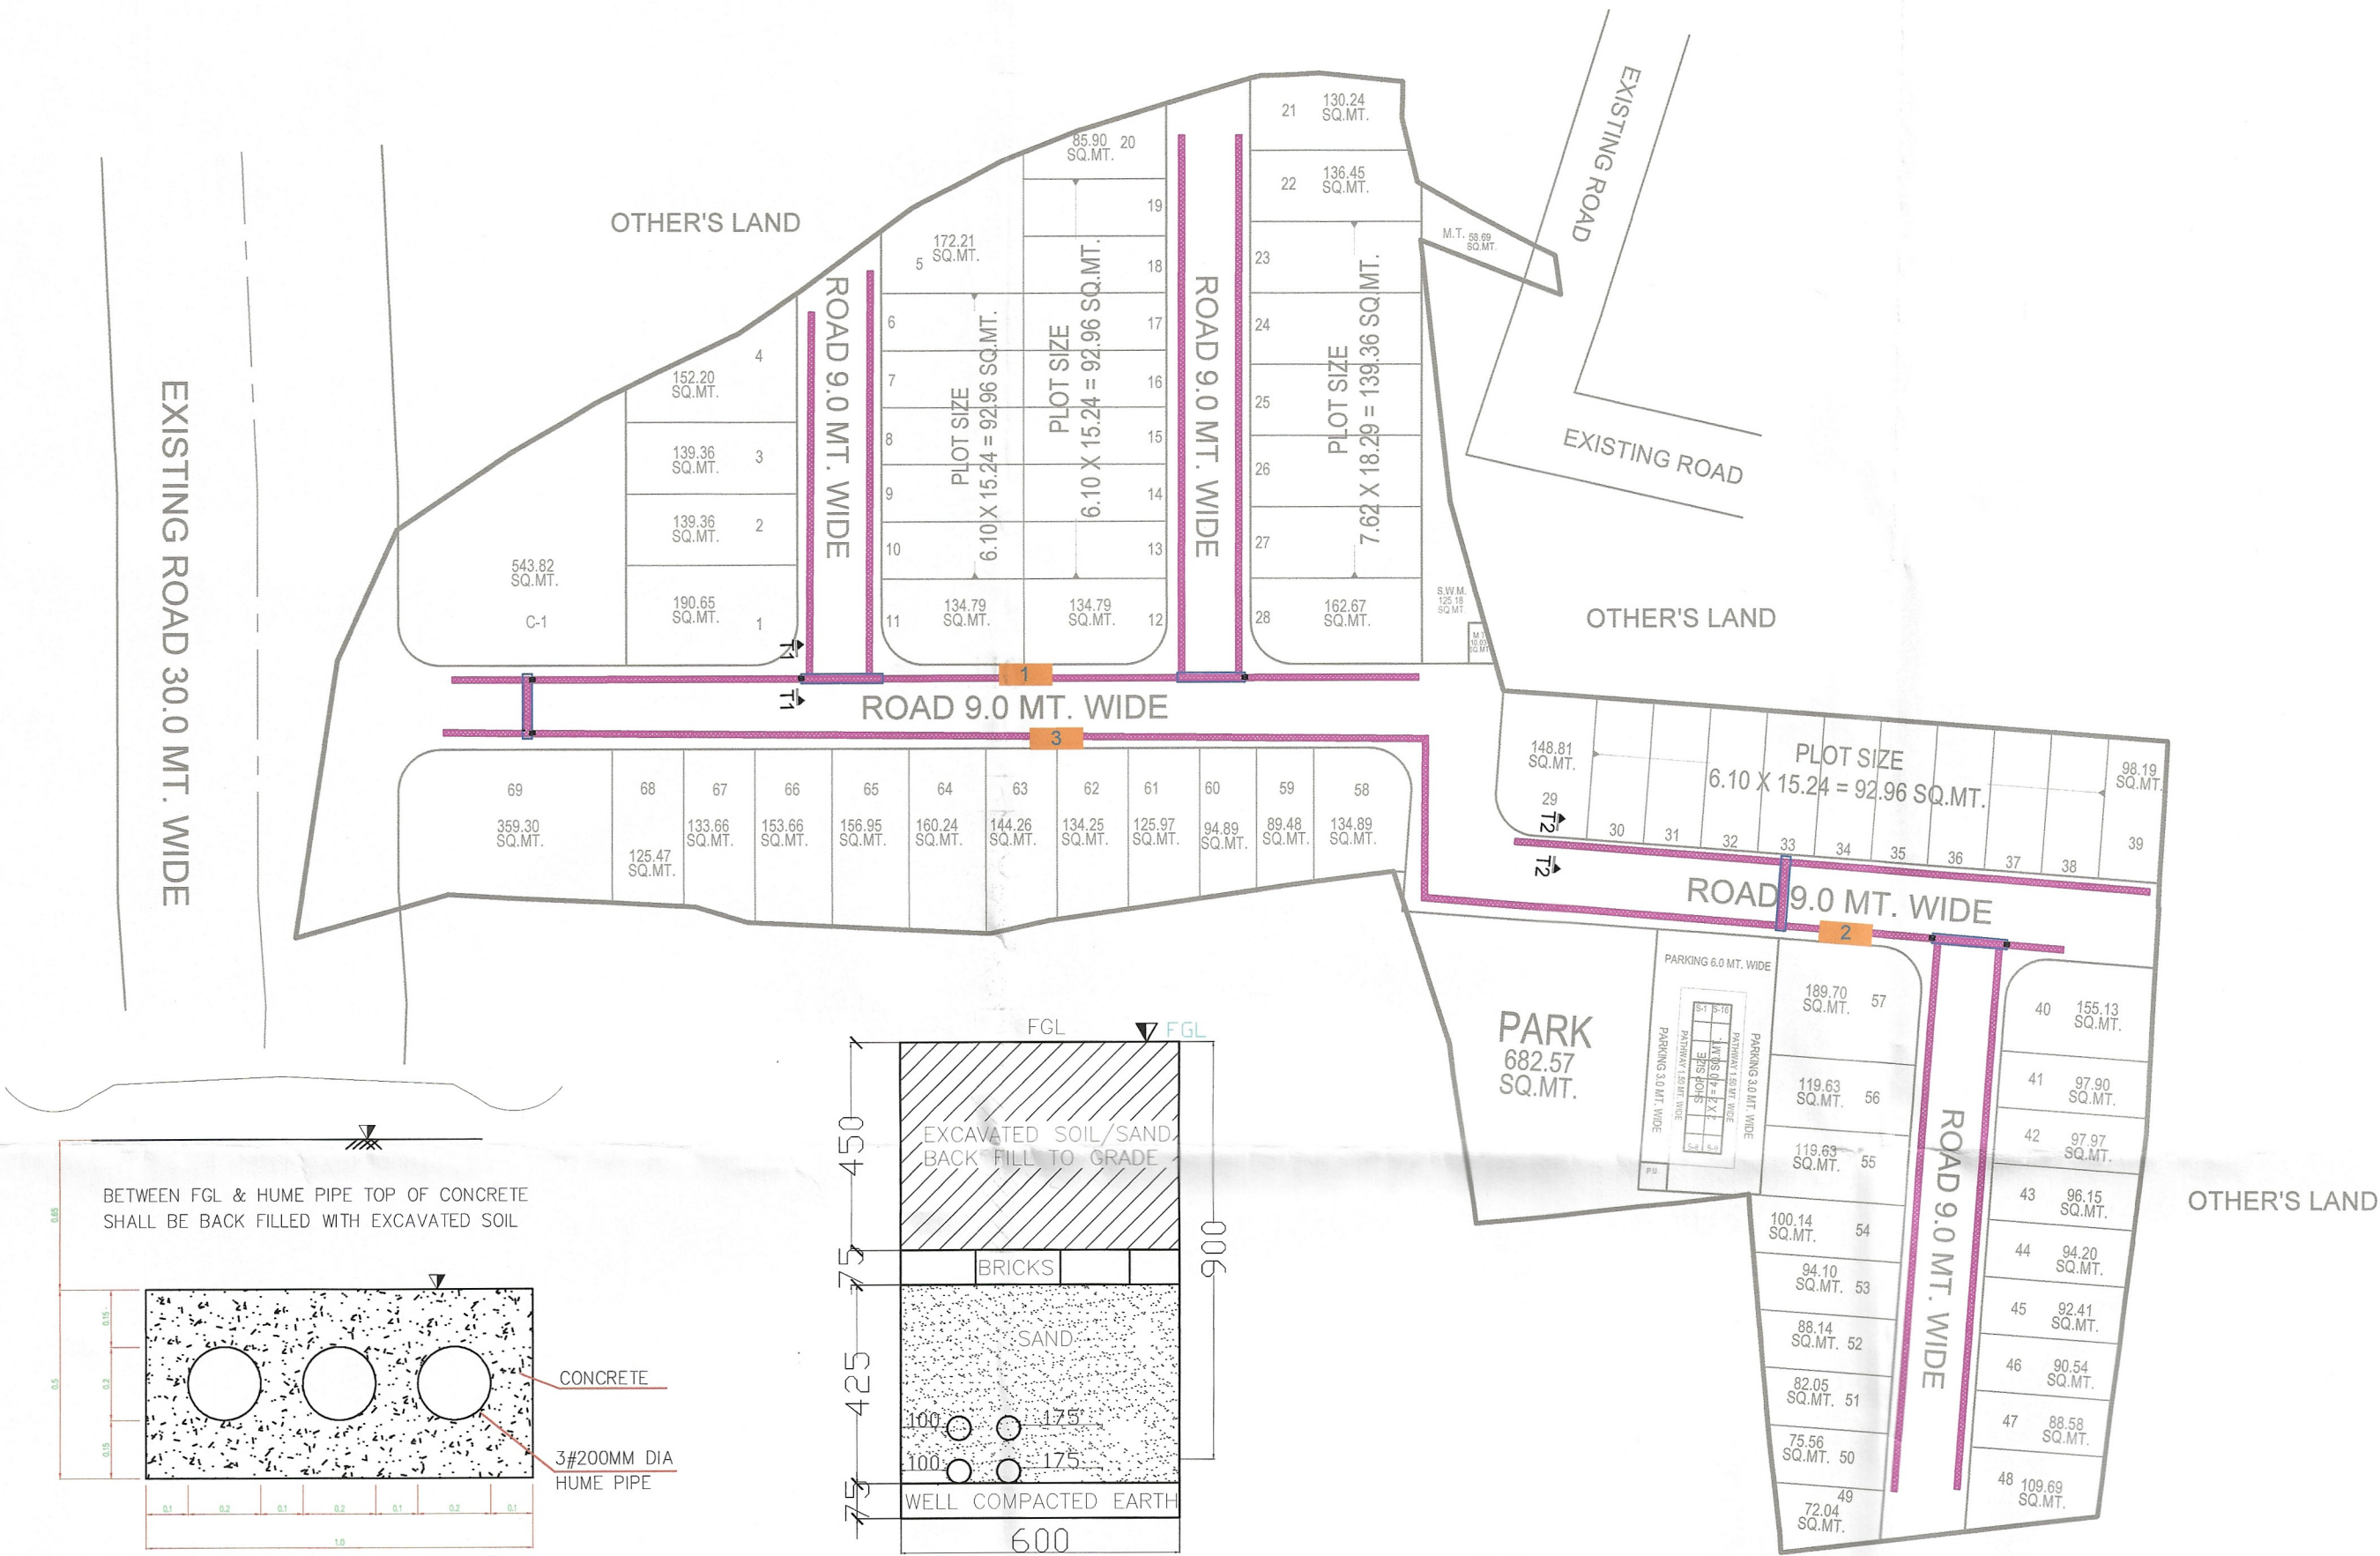

LAY-OUT PLAN OF

(ROADS , ☐ ELECTRICALS , ☒ SEWER LINE ☐
WATER SUPPLY ☐ & RAIN WATER HARVESTING) ☐

LEGENDS :-

NAME OF SCHEME :-

PROPOSED LAY OUT PLAN OF
"ROYAL BHUMIJA"
IN KHASRA NO.-1293/312, 1358/1292, 311,
314/1277, 318/1278, 319/1279.
AT VILLAGE :- MACHDA, TEH.-: AMER, JAIPUR.

LEGEND:-

SCHEME BOUNDARY -

SCHEME CORNER POINT-

SCALE :-


NORTH :-



SUBMITTED TO :-

Consultant:-

 **CadMax**
PROJECTS (P) LTD.
301, Prism Tower, Opp. Police Headquarter,
Lal Kothi scheme, Tonk Road JAIPUR (RAJ.) 302015
PH: 0141-4113111, Mob.: +91-9829045031
Website: www.cadmaxpro.com, e-mail: info@cadmaxpro.com


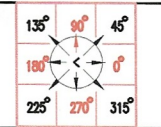
JOB No.:-			REMARKS	
DESIGN	SIGN	DATE		

RELEASED FOR ☒ PRELIMINARY ☐ TENDER ☐ INFORMATION ☐ APPROVAL ☐ CONSTRUCTION


PRATEEK SHARMA
ELECTRICAL ENGINEER

HT/LT CABLE ROUTING LAYOUT PLAN OF
"ROYAL BHUMIJA"

IN KHASRA NO.-1293/312, 1358/1292, 311, 314/1277, 318/1278, 319/1279.
AT VILLAGE :- MACHDA, TEH.:- AMER, JAIPUR.

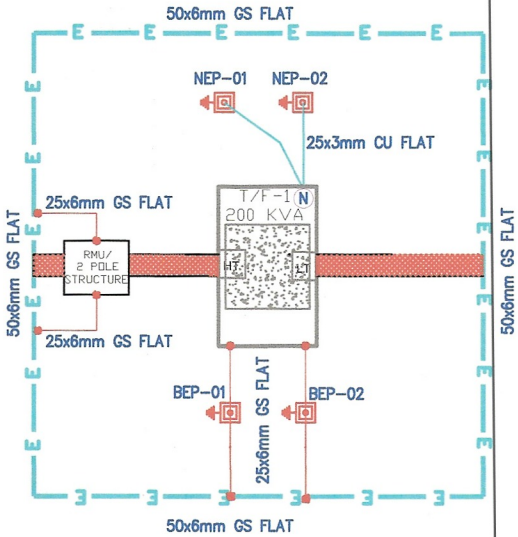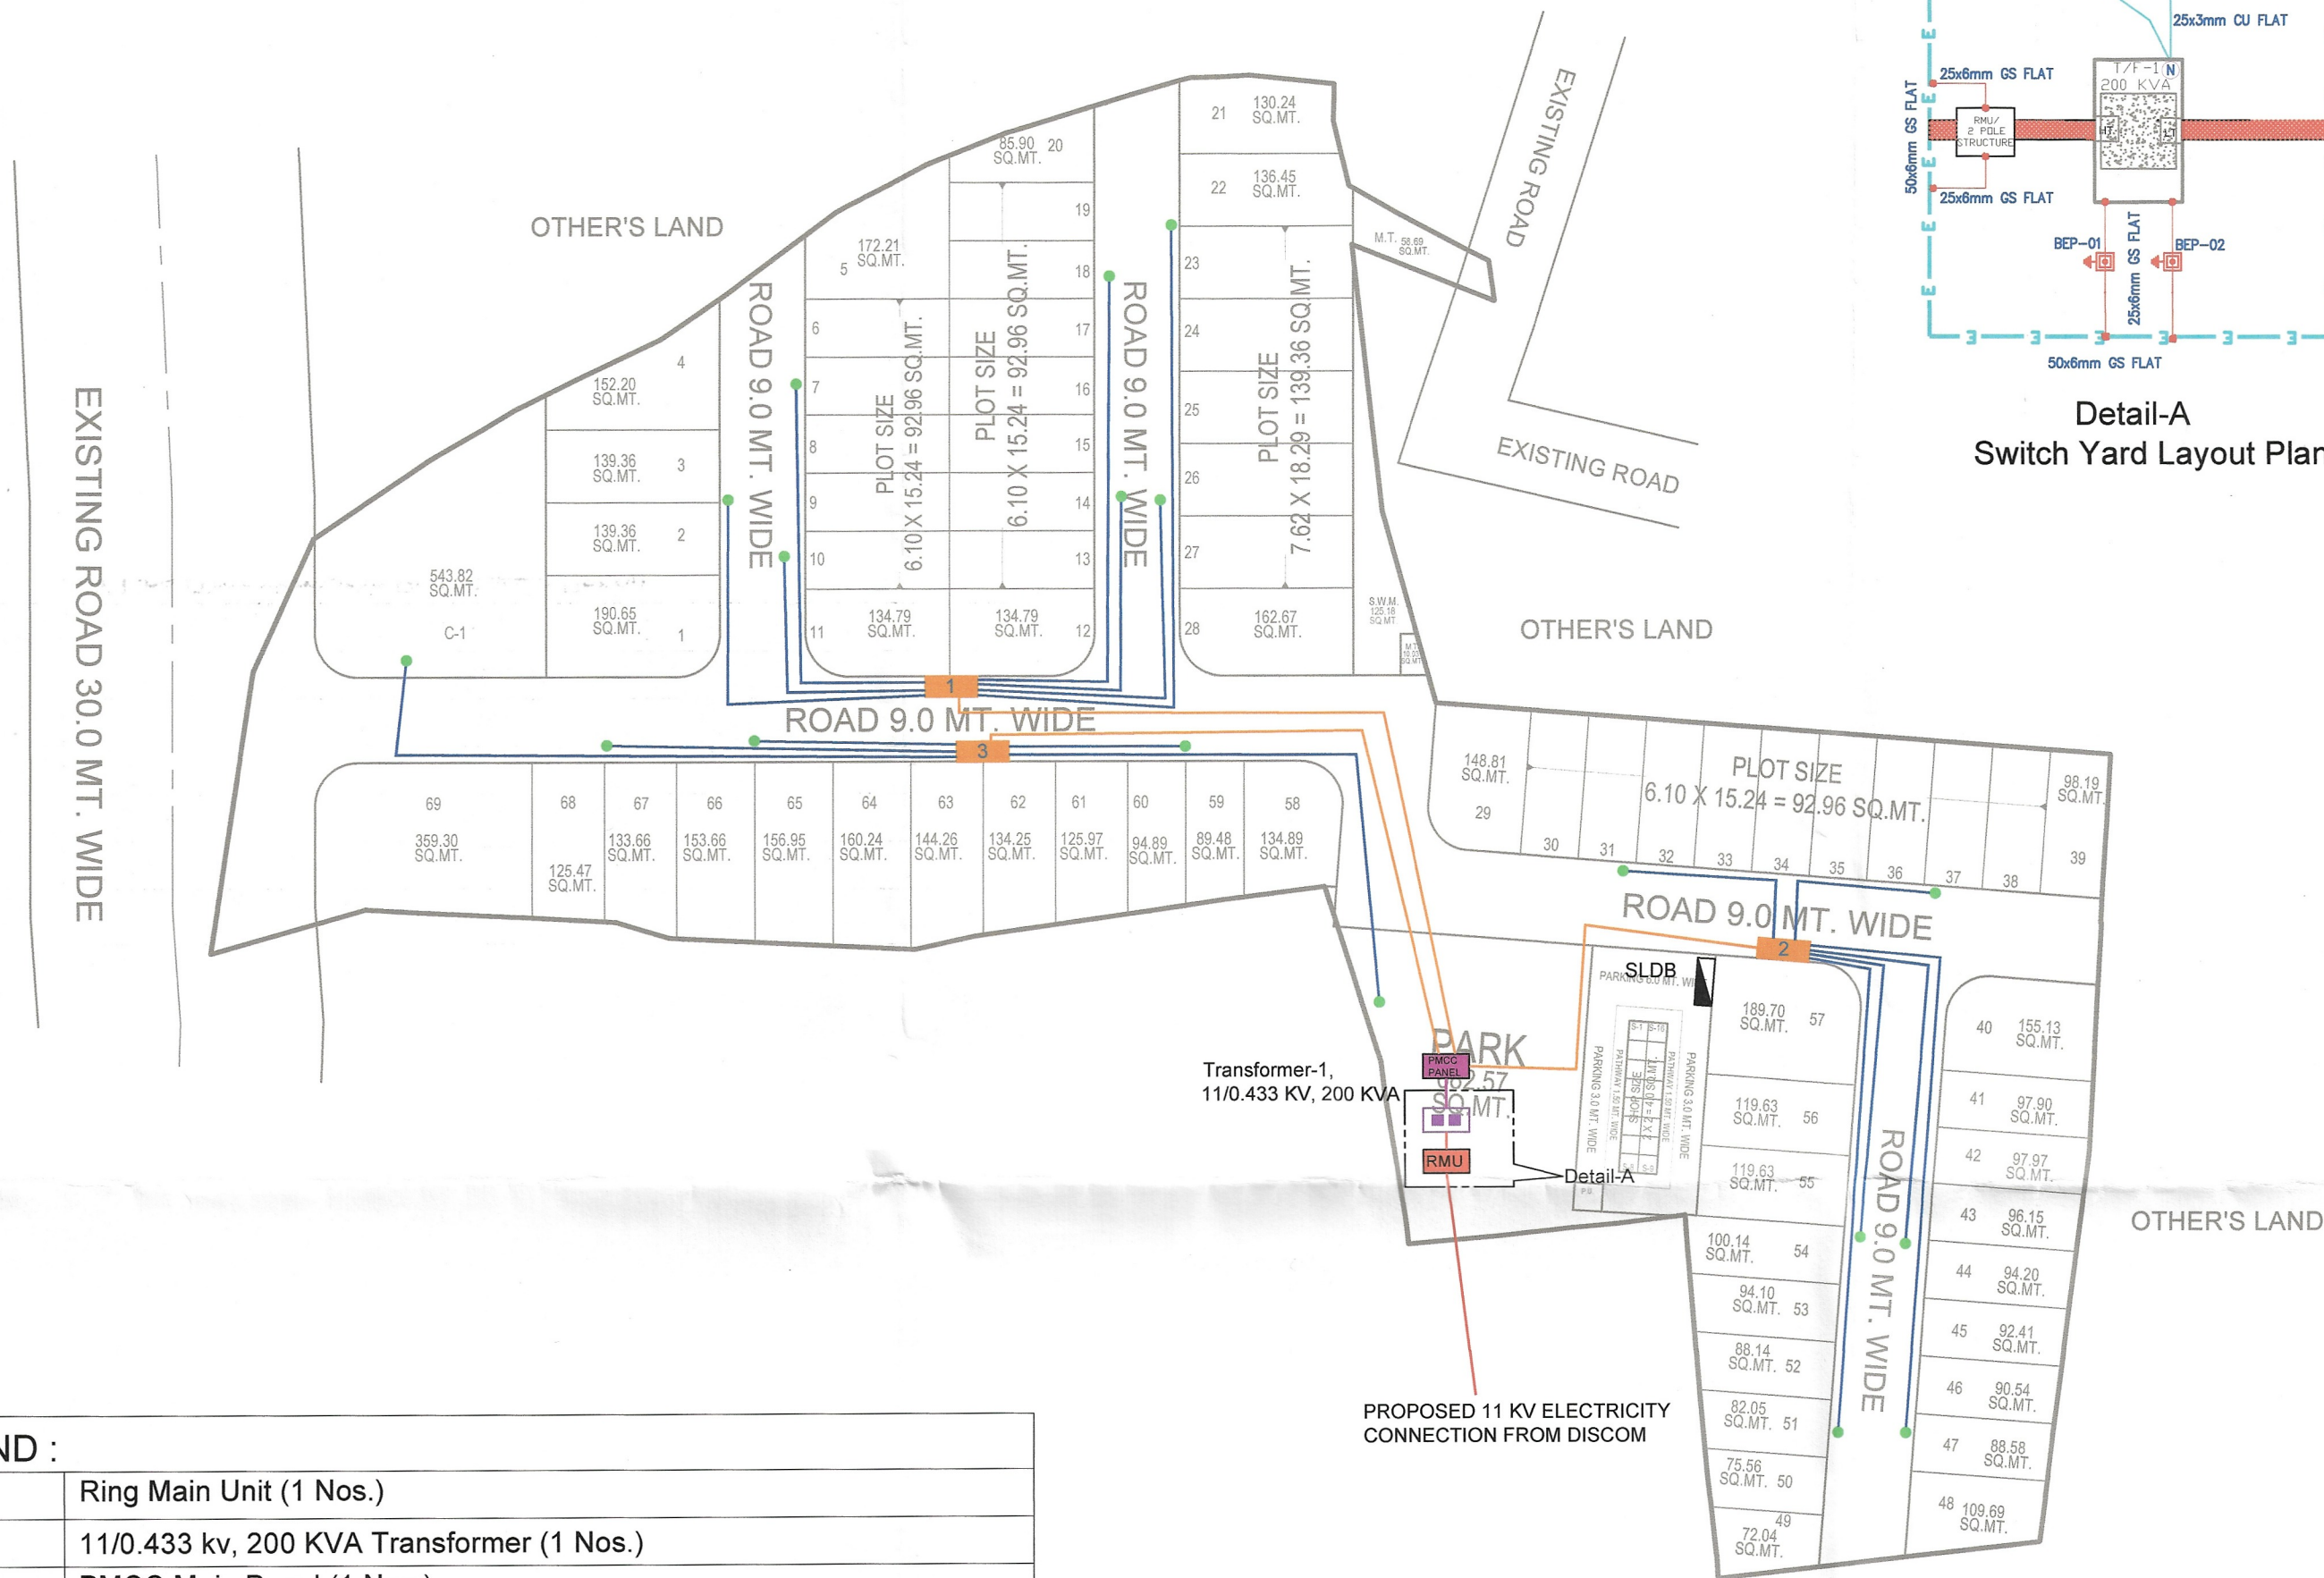

Detail-A
Switch Yard Layout Plan



LAY-OUT PLAN OF

(ROADS, ☐ ELECTRICALS, ☒ SEWER LINE ☐
WATER SUPPLY ☐ & RAIN WATER HARVESTING) ☐

LEGENDS :-

NAME OF SCHEME :-

PROPOSED LAY OUT PLAN OF
"ROYAL BHUMIJA"

IN KHASRA NO.-1293/312, 1358/1292, 311,
314/1277, 318/1278, 319/1279.
AT VILLAGE :- MACHDA, TEH.:- AMER, JAIPUR.

LEGEND:-

SCHEME BOUNDARY -

SCHEME CORNER POINT-

SCALE :-

NORTH :-



SUBMITTED TO :-

Consultant:-



DESIGN	SIGN	DATE	REMARKS
DRWN			
CHNG			
APPR			

RELEASED FOR ☒ PRELIMINARY ☐ TENDER ☐ INFORMATION ☐ APPROVAL ☐ CONSTRUCTION



LEGEND :

	Ring Main Unit (1 Nos.)
	11/0.433 kv, 200 KVA Transformer (1 Nos.)
	PMCC Main Panel (1 Nos.)
	LT Feeder Panel (415 v) (3 Nos.)
	Street Light Distribution Box (SLDB)
	11 kv Line (HT Feeder to RMU) (U/G Cable)
	LT Line (Transformer to PMCC Main Panel)
	415 V Line (PMCC Panel to LT Feeder Panel) (U/G Cable)
	3-Phase Line (LT Feeder Panel to Commercial/Residential) (U/G Cable)
	LT (3-Phase) Distribution Box (18 Nos.)

PRATEEK SHARMA
ELECTRICAL ENGINEER


OUTDOOR LIGHTING LAYOUT PLAN OF
"ROYAL BHUMIJA"

IN KHASRA NO.-1293/312, 1358/1292, 311, 314/1277, 318/1278, 319/1279.
AT VILLAGE :- MACHDA, TEH.- AMER, JAIPUR.

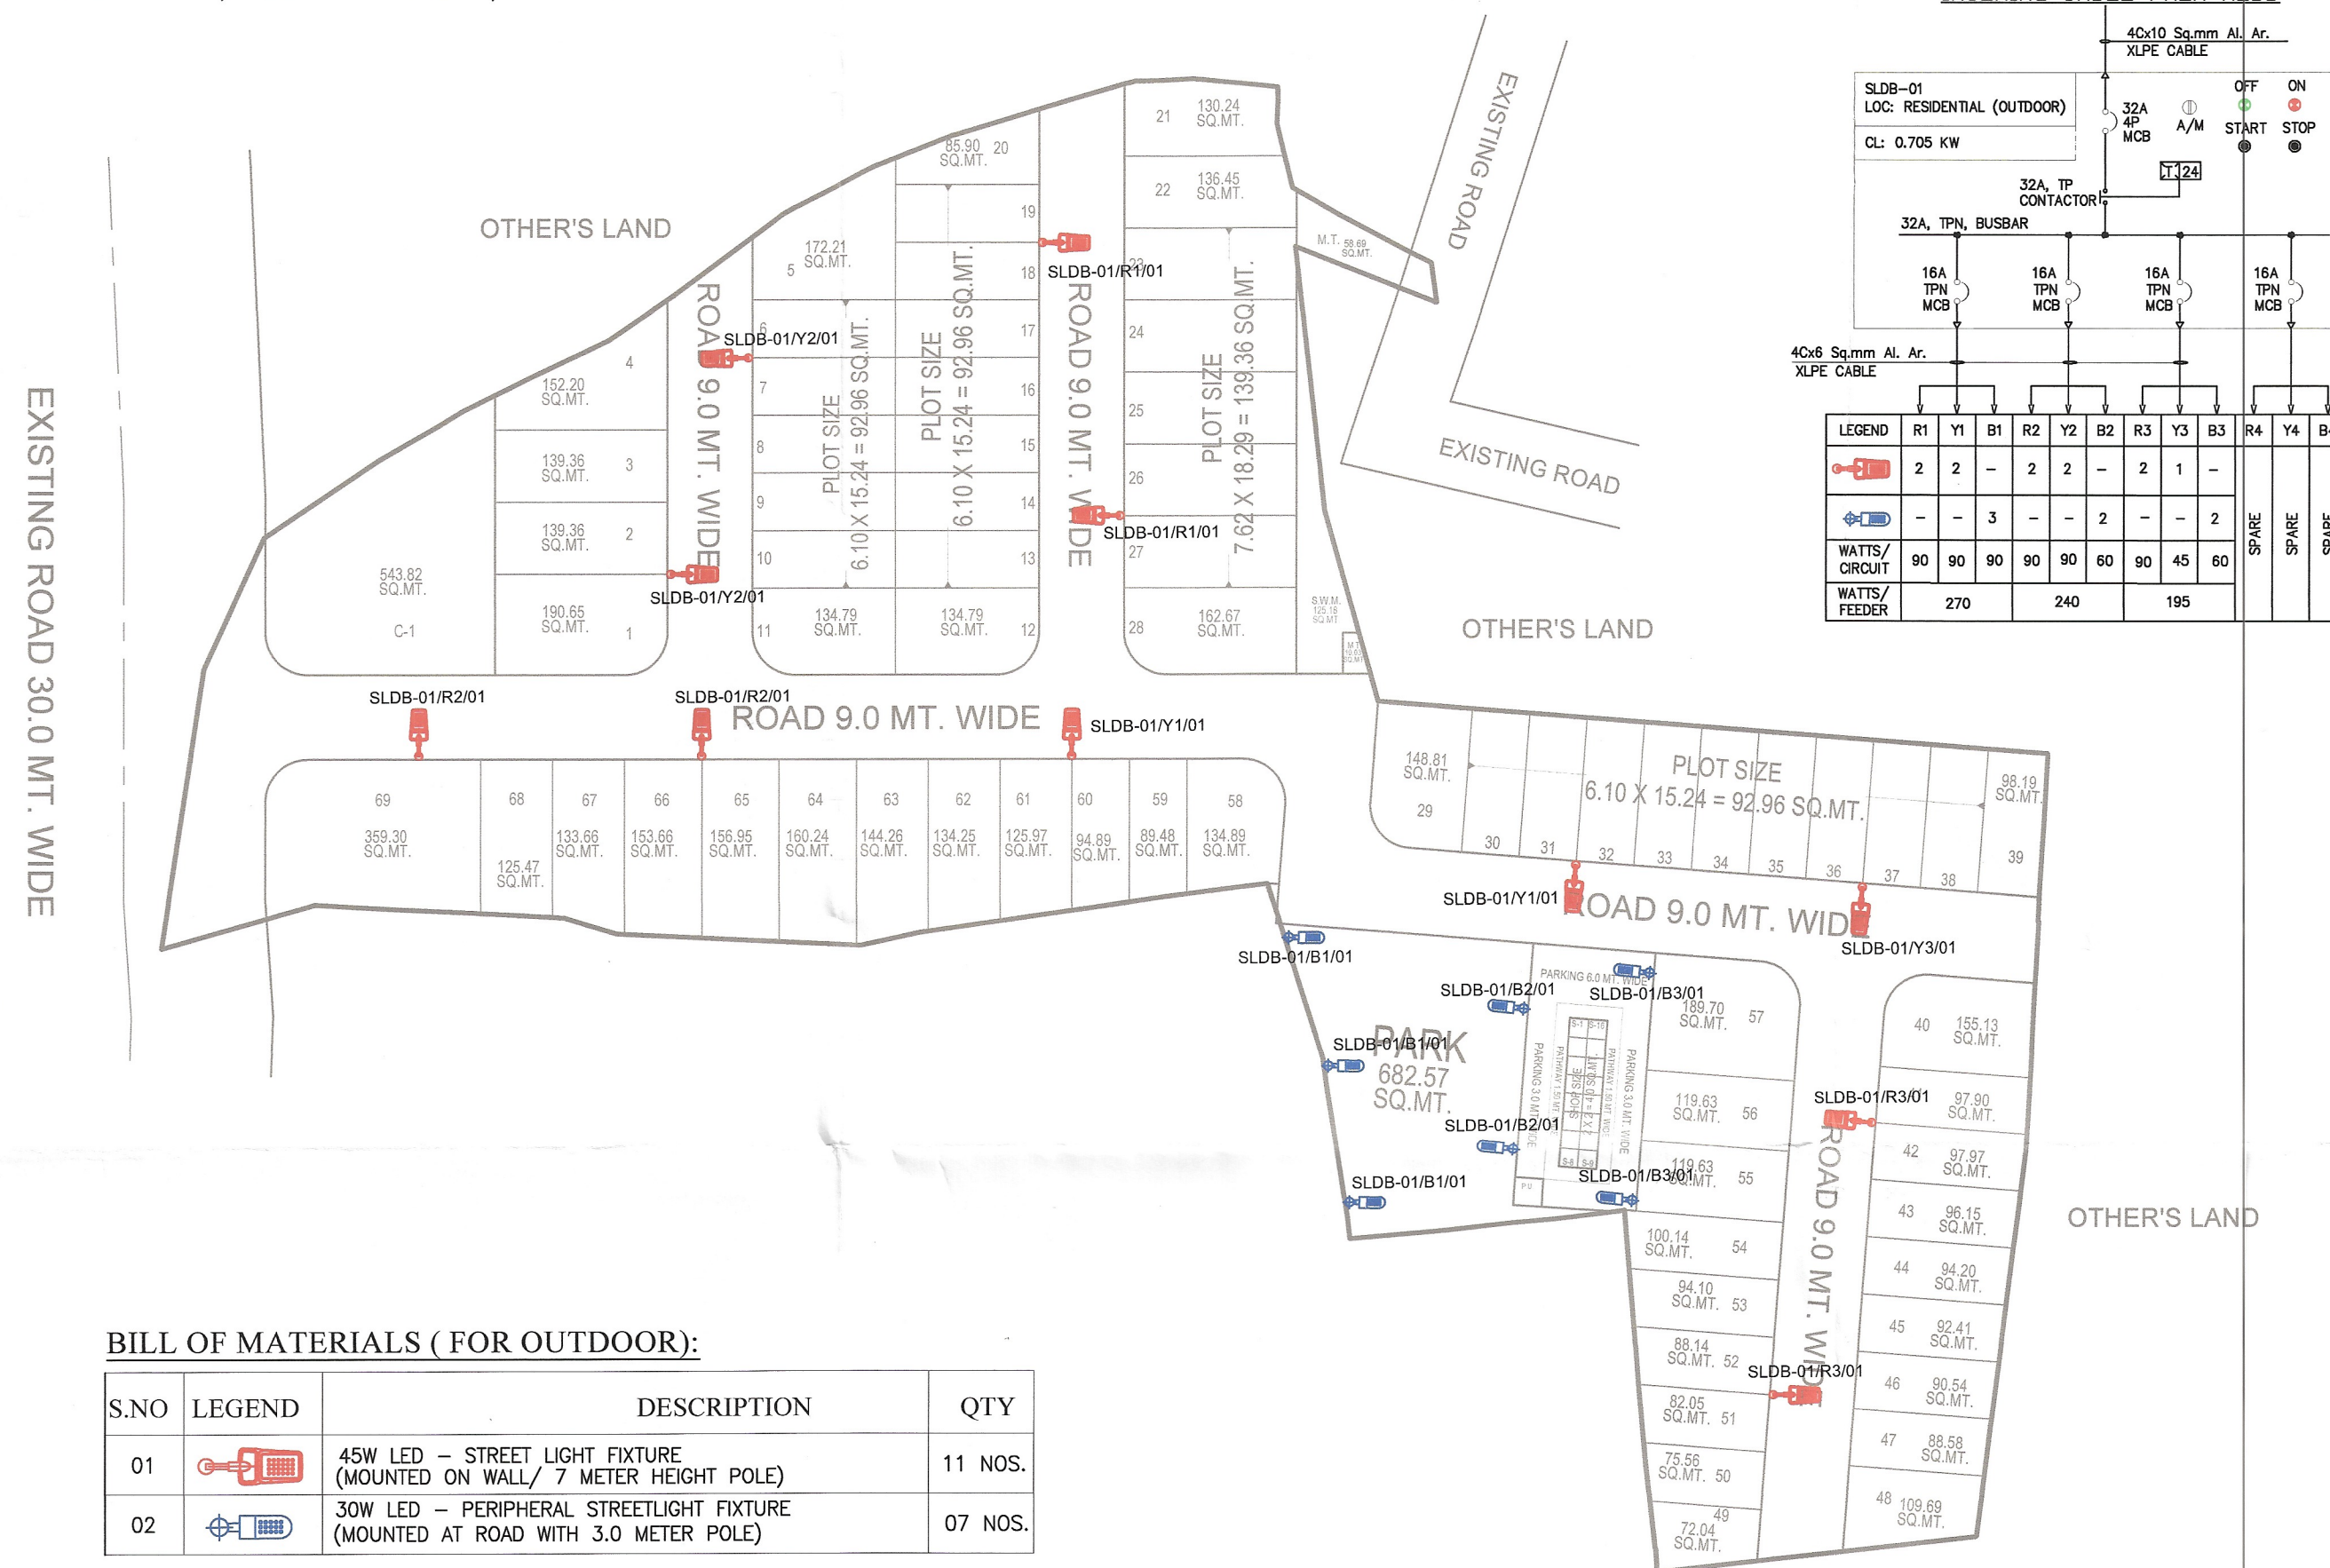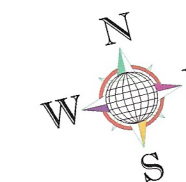

BILL OF MATERIALS (FOR OUTDOOR):

S.NO	LEGEND	DESCRIPTION	QTY
01		45W LED - STREET LIGHT FIXTURE (MOUNTED ON WALL/ 7 METER HEIGHT POLE)	11 NOS.
02		30W LED - PERIPHERAL STREETLIGHT FIXTURE (MOUNTED AT ROAD WITH 3.0 METER POLE)	07 NOS.

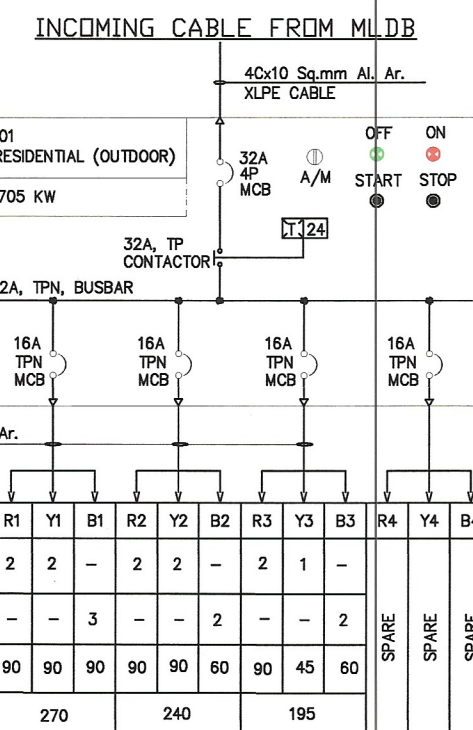

PRATEEK SHARMA
ELECTRICAL ENGINEER

LAY-OUT PLAN OF

(ROADS , ☐ ELECTRICALS , ☒ SEWER LINE ☐
WATER SUPPLY ☐ & RAIN WATER HARVESTING) ☐

LEGENDS :-

NAME OF SCHEME :-

PROPOSED LAY OUT PLAN OF
"ROYAL BHUMIJA"

IN KHASRA NO.-1293/312, 1358/1292, 311,
314/1277, 318/1278, 319/1279.
AT VILLAGE :- MACHDA, TEH.- AMER, JAIPUR.

LEGEND:-

SCHEME BOUNDARY -

SCHEME CORNER POINT-

SCALE :-

NORTH :-



SUBMITTED TO :-

Consultant:-



DESIGN	SIGN	DATE	REMARKS
DRWN			
CHKD			
APPR			
RELEASED FOR	☒ PRELIMINARY	☐ TENDER	☐ INFORMATION ☐ APPROVAL ☐ CONSTRUCTION