


Layout Plan of Water Supply Distribution System

" SITARAM ENCLAVE "

KHASRA NO.- 220,221,270
AT REVENUE VILLAGE - KESHYAWALA, TEH.- SANGANER, JAIPUR

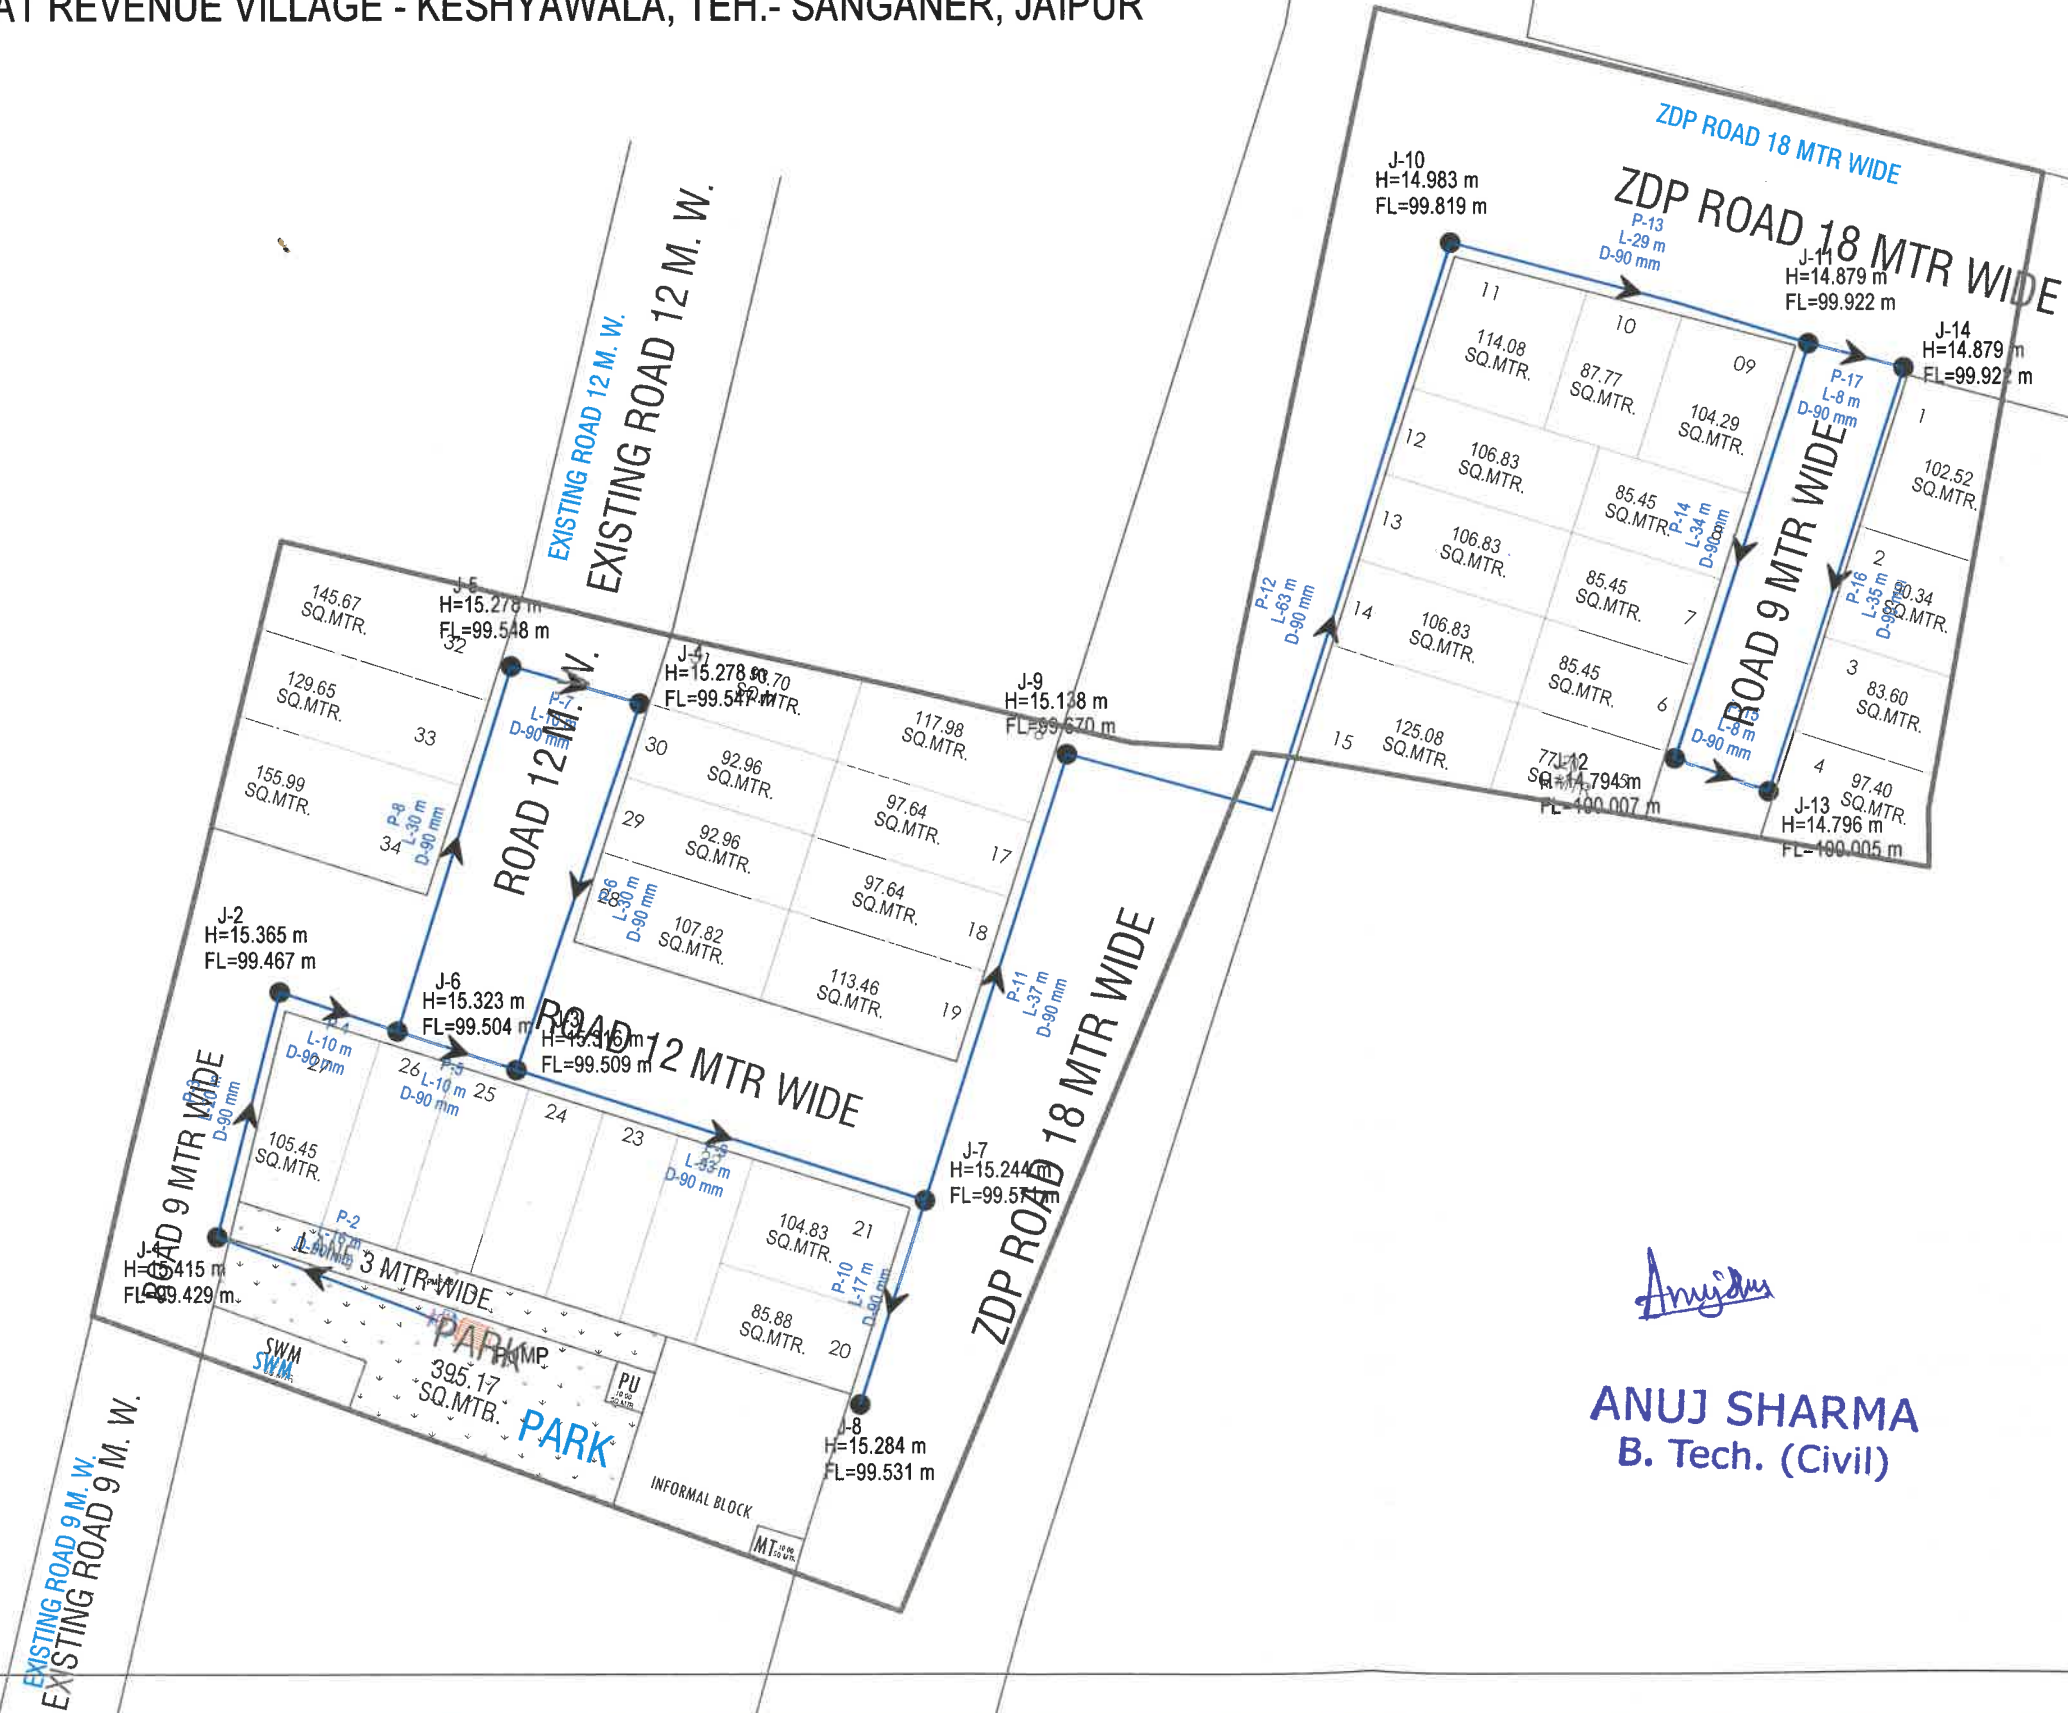

ANUJ SHARMA
B. Tech. (Civil)

LAY-OUT PLAN OF

(ROADS , ☐ ELECTRICALS , ☐ SEWER LINE ☐
WATER SUPPLY ☒ & RAIN WATER HARVESTING) ☐

- Notes:-
1. ALL DIMENSIONS ARE IN METER & DIAMETERS ARE IN MILLIMETER, UNLESS OTHERWISE SPECIFIED.
 2. EARTH COVER PROVIDED ABOVE PIPE SHALL BE MINIMUM 1.0 M.
 3. PIPE MATERIAL HDPE PIPE.

Notes:-
We have considered "FL" as a Top Finish Level of Road
FL: Top Finish Level of Road

LEGENDS :-		Length (Mtr. / Nos.)
WATER SUPPLY NETWORK		
	90 mm DIA PIPE	391 Meter Pipe Length
	J- 12 H: 12.07m FL:100.34 m	JUNCTION NO. PRESSURE ELEVATION
	P-11 L-32 m D-90 mm	PIPE NUMBER FLOW DIRECTION LENGTH DIAMETER
		Water Line Slope
		PUMP

NAME OF SCHEME :-
" SITARAM ENCLAVE "
KHASRA NO.- 220,221,270
AT REVENUE VILLAGE - KESHYAWALA, TEH.- SANGANER, JAIPUR

ENGINEERING CONSULTANT:-

301, Prism Tower, Opp. Police Headquater,
LalKothi scheme, Tonk Road JAIPUR (RAJ.) 302015
PH.: 0141-4113111, Mob.: +91-9829045031
Website: www.cadmaxpro.com, e-mail: info@cadmaxpro.com

DRAWING TITLE:-
Layout Plan of Water Supply
Distribution System