


RAIN WATER HARVESTING PLAN FOR " SITARAM ENCLAVE "

KHASRA NO.- 220,221,270
AT REVENUE VILLAGE - KESHYAWALA, TEH.- SANGANER, JAIPUR

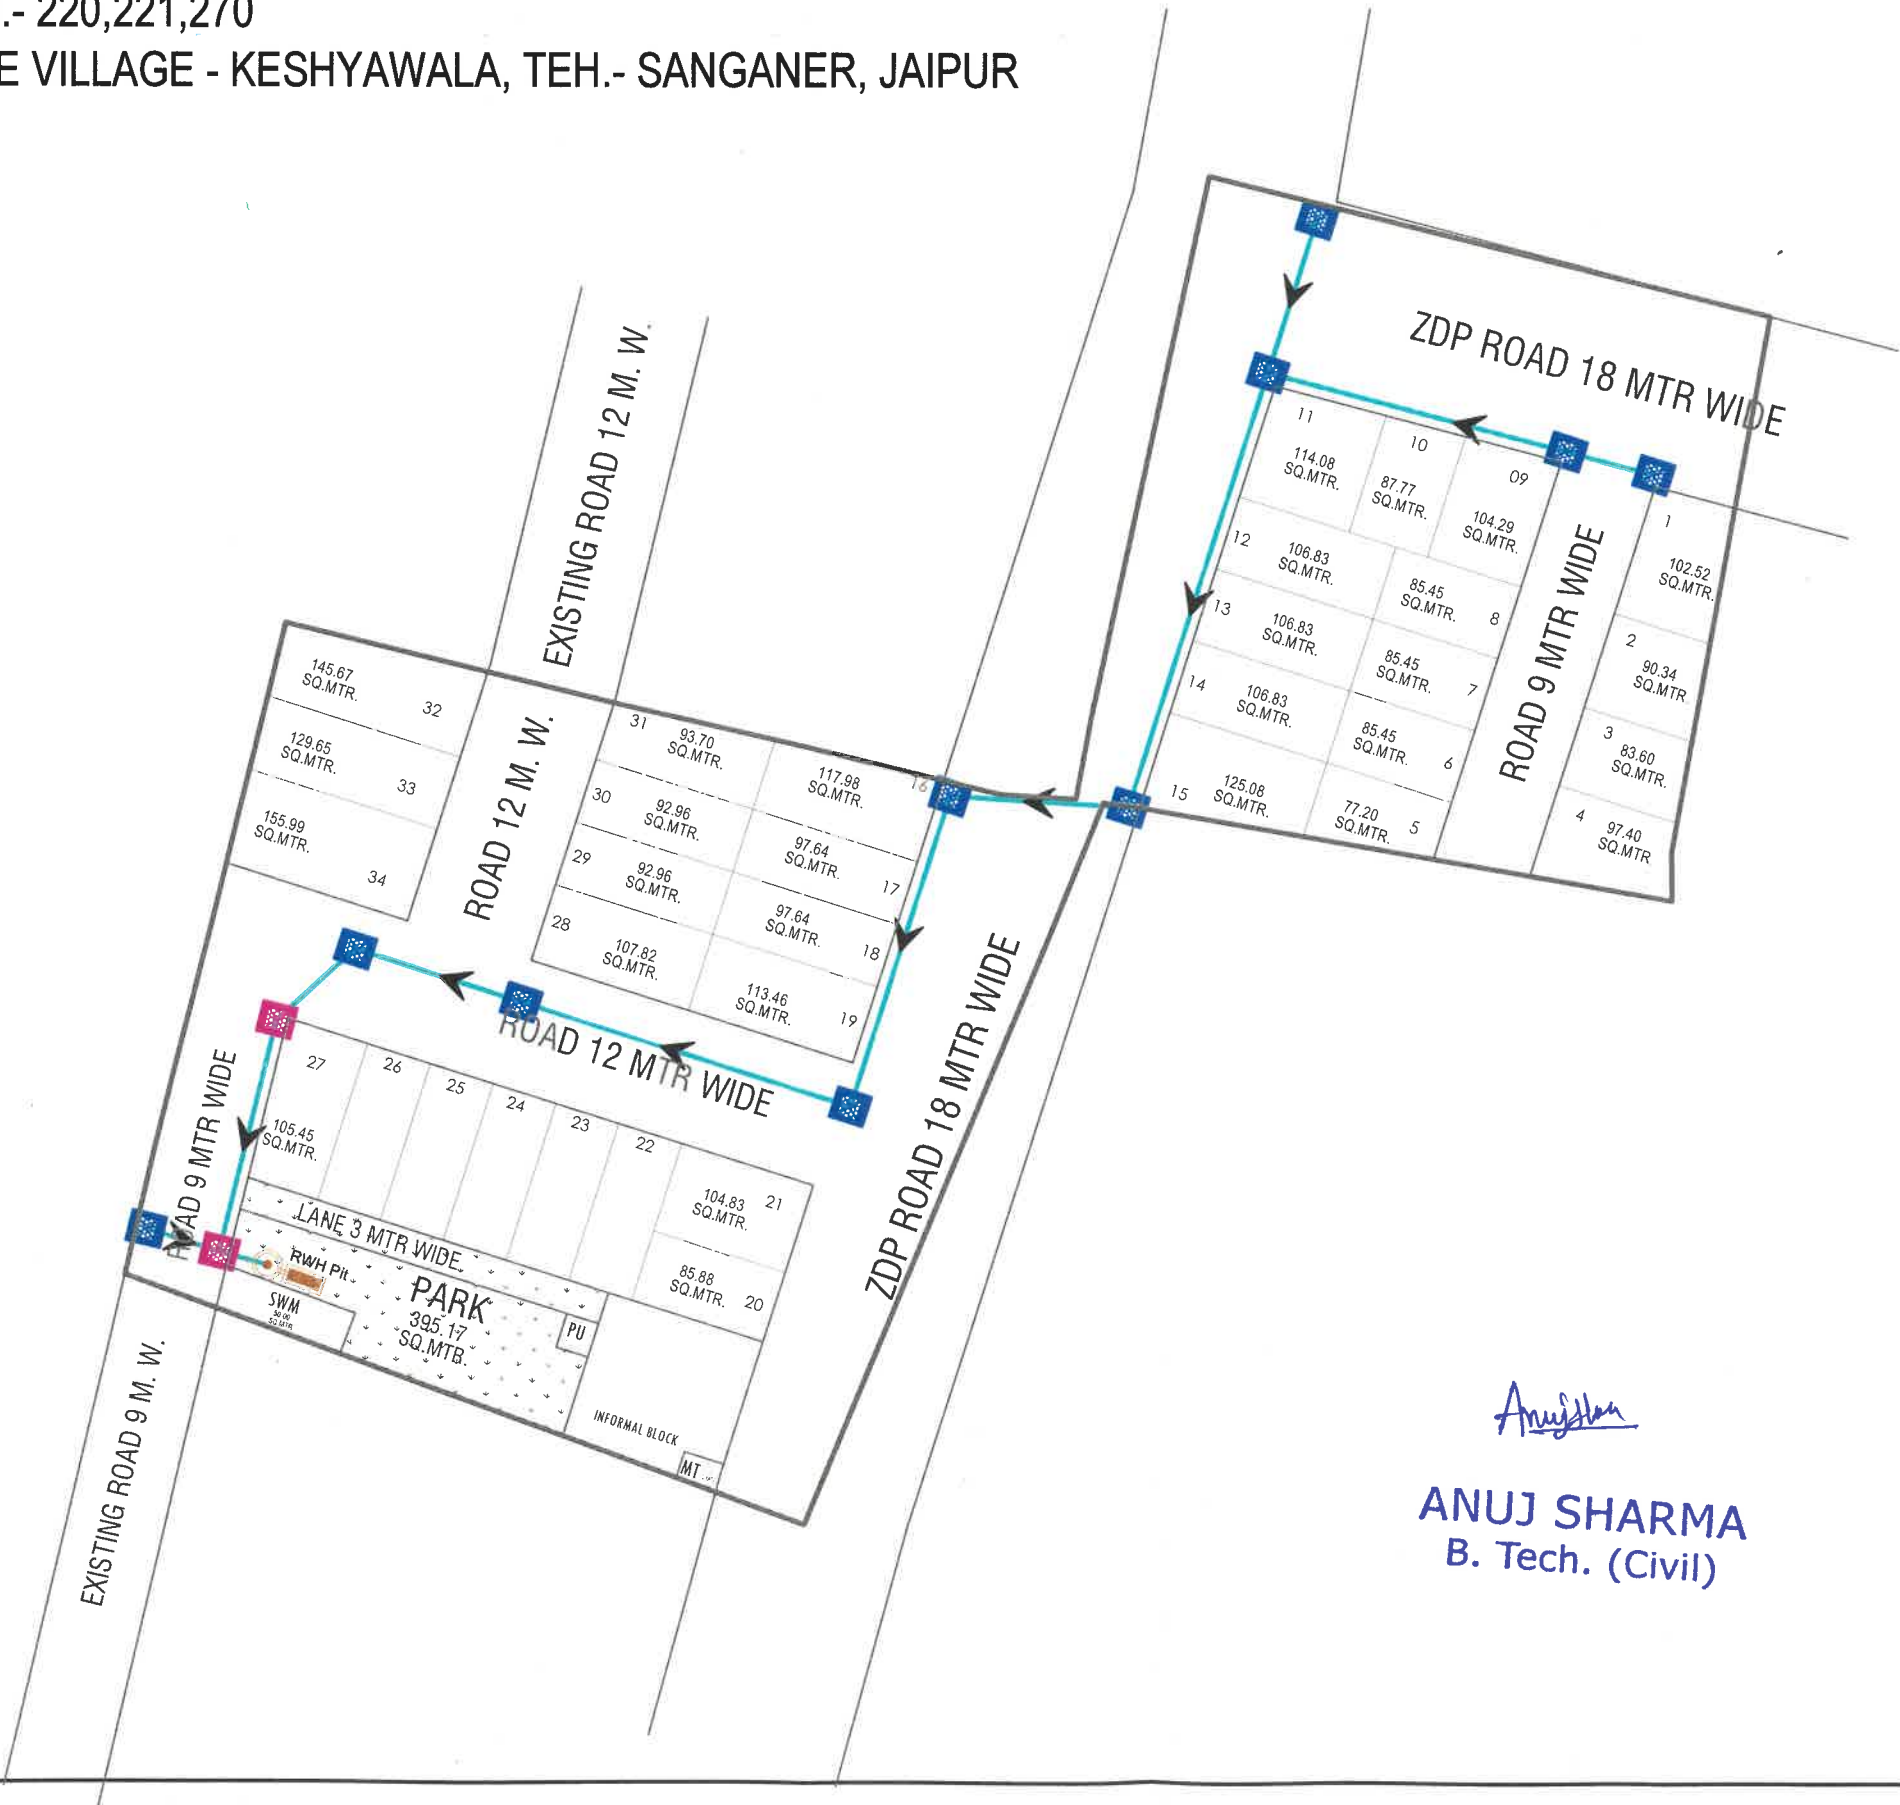

Anuj Sharma
ANUJ SHARMA
B. Tech. (Civil)

LAY-OUT PLAN OF

(ROADS , ☐ ELECTRICALS , ☐ SEWER LINE ☐
WATER SUPPLY ☐ & RAIN WATER HARVESTING) ☒

LEGENDS :-

Symbols	Relation To	NOS./LEN.
	Manhole 450 X 450 X 600	10 Nos.
	Manhole 600 X 600 X 1000 / as deatil	00 Nos.
	200 MM uPVC PIPE	233.0 m
	Rainwater Harvesting Line Slope	
	Rainwater Harvesting Collection Pit	01 Nos.

NAME OF SCHEME :-

PROPOSED LAY OUT PLAN OF
" SITARAM ENCLAVE "

KHASRA NO.- 220,221,270
AT REVENUE VILLAGE - KESHYAWALA,
TEH.- SANGANER, JAIPUR (Raj.)

LEGEND:-

SCHEME BOUNDARY -

SCHEME CORNER POINT-

SCALE :-

NORTH :-

SUBMITTED TO :-

ANUJ SHARMA
B. Tech. (Civil)

Consultant:-

301, Prism Tower, Opp. Police Headquarter,
Lafkoti scheme, Tonk Road JAIPUR (Raj.) 302015
Ph: 0141-4113111, Mob: +91-9829045021
Website: www.cadmaxpro.com, e-mail: info@cadmaxpro.com

JOB No.:

DATE

REMARKS

135° 45°

100° 0°

225° 315°

RELEASED FOR

☒ PRELIMINARY ☐ TENDER ☐ INFORMATION ☐ APPROVAL ☐ CONSTRUCTION