


LAYOUT PLAN OF WATER SUPPLY DISTRIBUTION SYSTEM FOR " HOMELAND VATSALYA "

UNDER KHASRA NO.- 140,140/1,140/1085,1247/141
AT VILLAGE - JAISINGHPURA, TEH.- SANGANER, JAIPUR.
PINCODE NO. - 302026

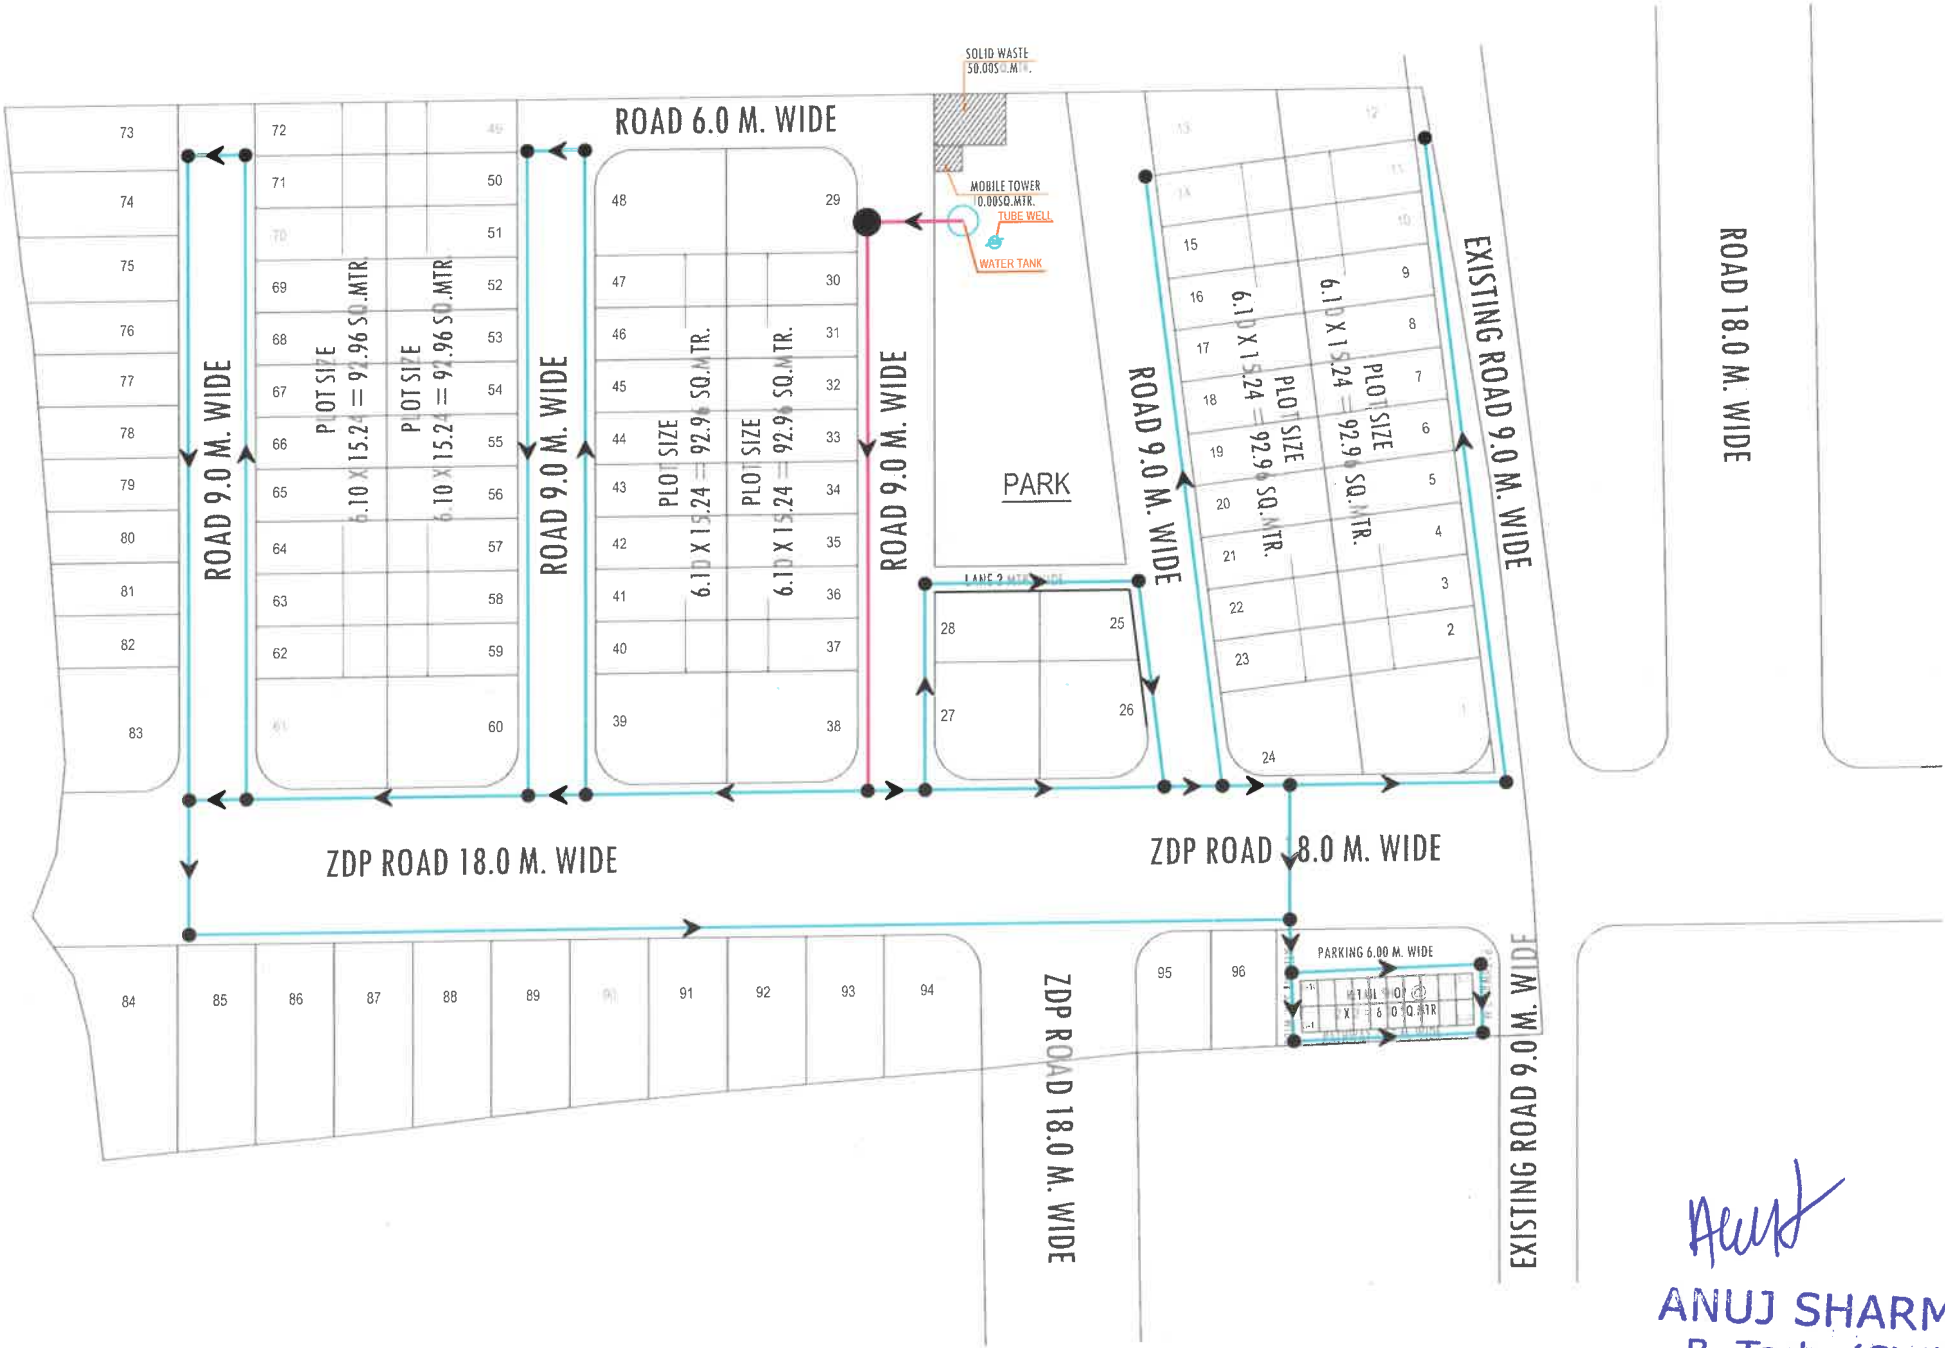

ANUJ SHARMA
B. Tech. (Civil)

LAY-OUT PLAN OF	
(ROADS , ☐ ELECTRICALS , ☐ SEWER LINE ☐ WATER SUPPLY ☒ & RAIN WATER HARVESTING) ☐	
LEGENDS :-	
	90 mm DIA PIPE
	110 mm DIA PIPE
	JUNCTION POINT
NAME OF SCHEME :- " HOMELAND VATSALYA " AT VILLAGE - JAISINGHPURA, TEH.- SANGANER, JAIPUR.	
LEGEND:-	
SCHEME BOUNDARY -	
SCHEME CORNER POINT- (A,B,C,D,E)	
SCALE :-	NORTH :-
SUBMITTED TO :-	