


LAYOUT PLAN OF RAINWATER HARVESTING SYSTEM FOR " YADURAJ ENCLAVE PHASE III "

UNDER KHASRA NO.- 205
AT VILLAGE - NANGAL BAD GUJRAN urf FAGODIYAWALA, TEH.- SANGANER, JAIPUR.
PINCODE NO. - 302026

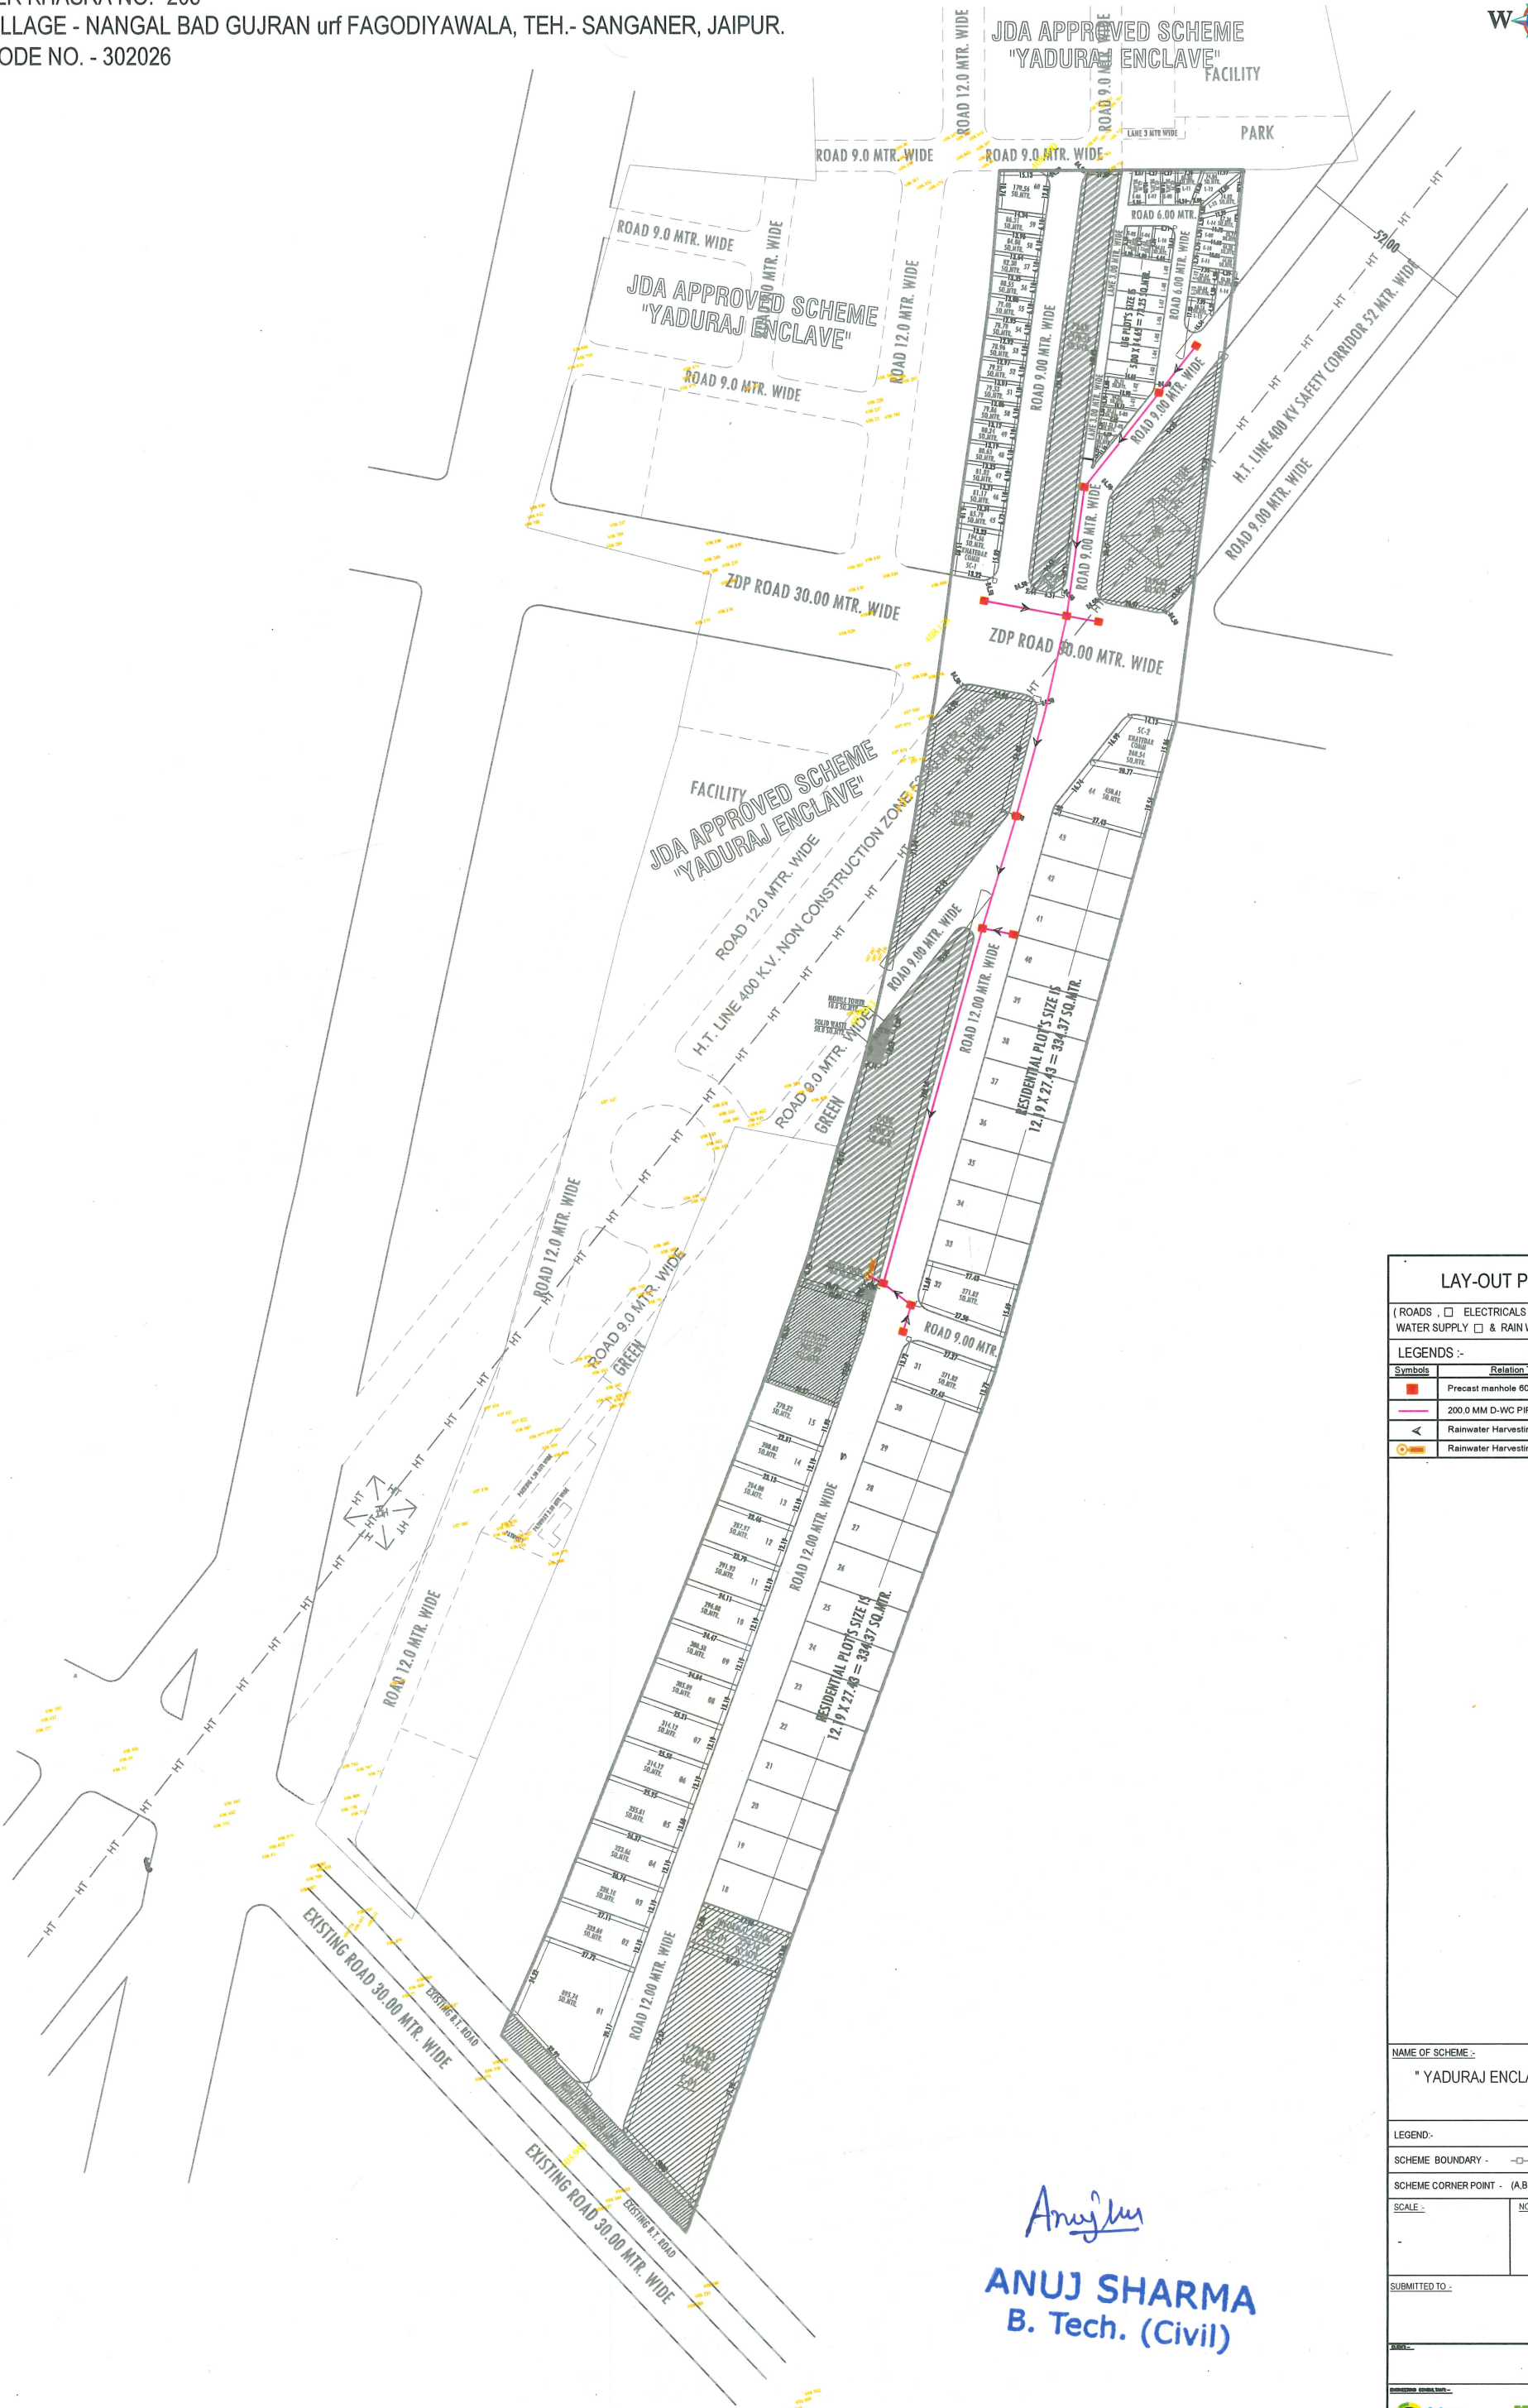

LAY-OUT PLAN OF

(ROADS , ELECTRICALS , SEWER LINE , WATER SUPPLY & RAIN WATER HARVESTING)

LEGENDS :-

Symbols	Relation To	NOS./LEN.
	Precast manhole 600 DIA X 1000	12 NOS.
	200.0 MM D-WC PIPE (SN-8)	700.00 M.
	Rainwater Harvesting Line Slope	
	Rainwater Harvesting Collection Pit	01 NOS.

NAME OF SCHEME :-

" YADURAJ ENCLAVE PHASE III "

LEGEND:-

SCHEME BOUNDARY -

SCHEME CORNER POINT - (A,B,C,D,E)

SCALE :-

NORTH -

SUBMITTED TO :-

ANUJ SHARMA

B. Tech. (Civil)

REVISION

NO.	DESCRIPTION	DATE
1	ISSUED FOR APPROVAL	16/08/2024

DATE

16/08/2024

SCALE

1:1000

NORTH