
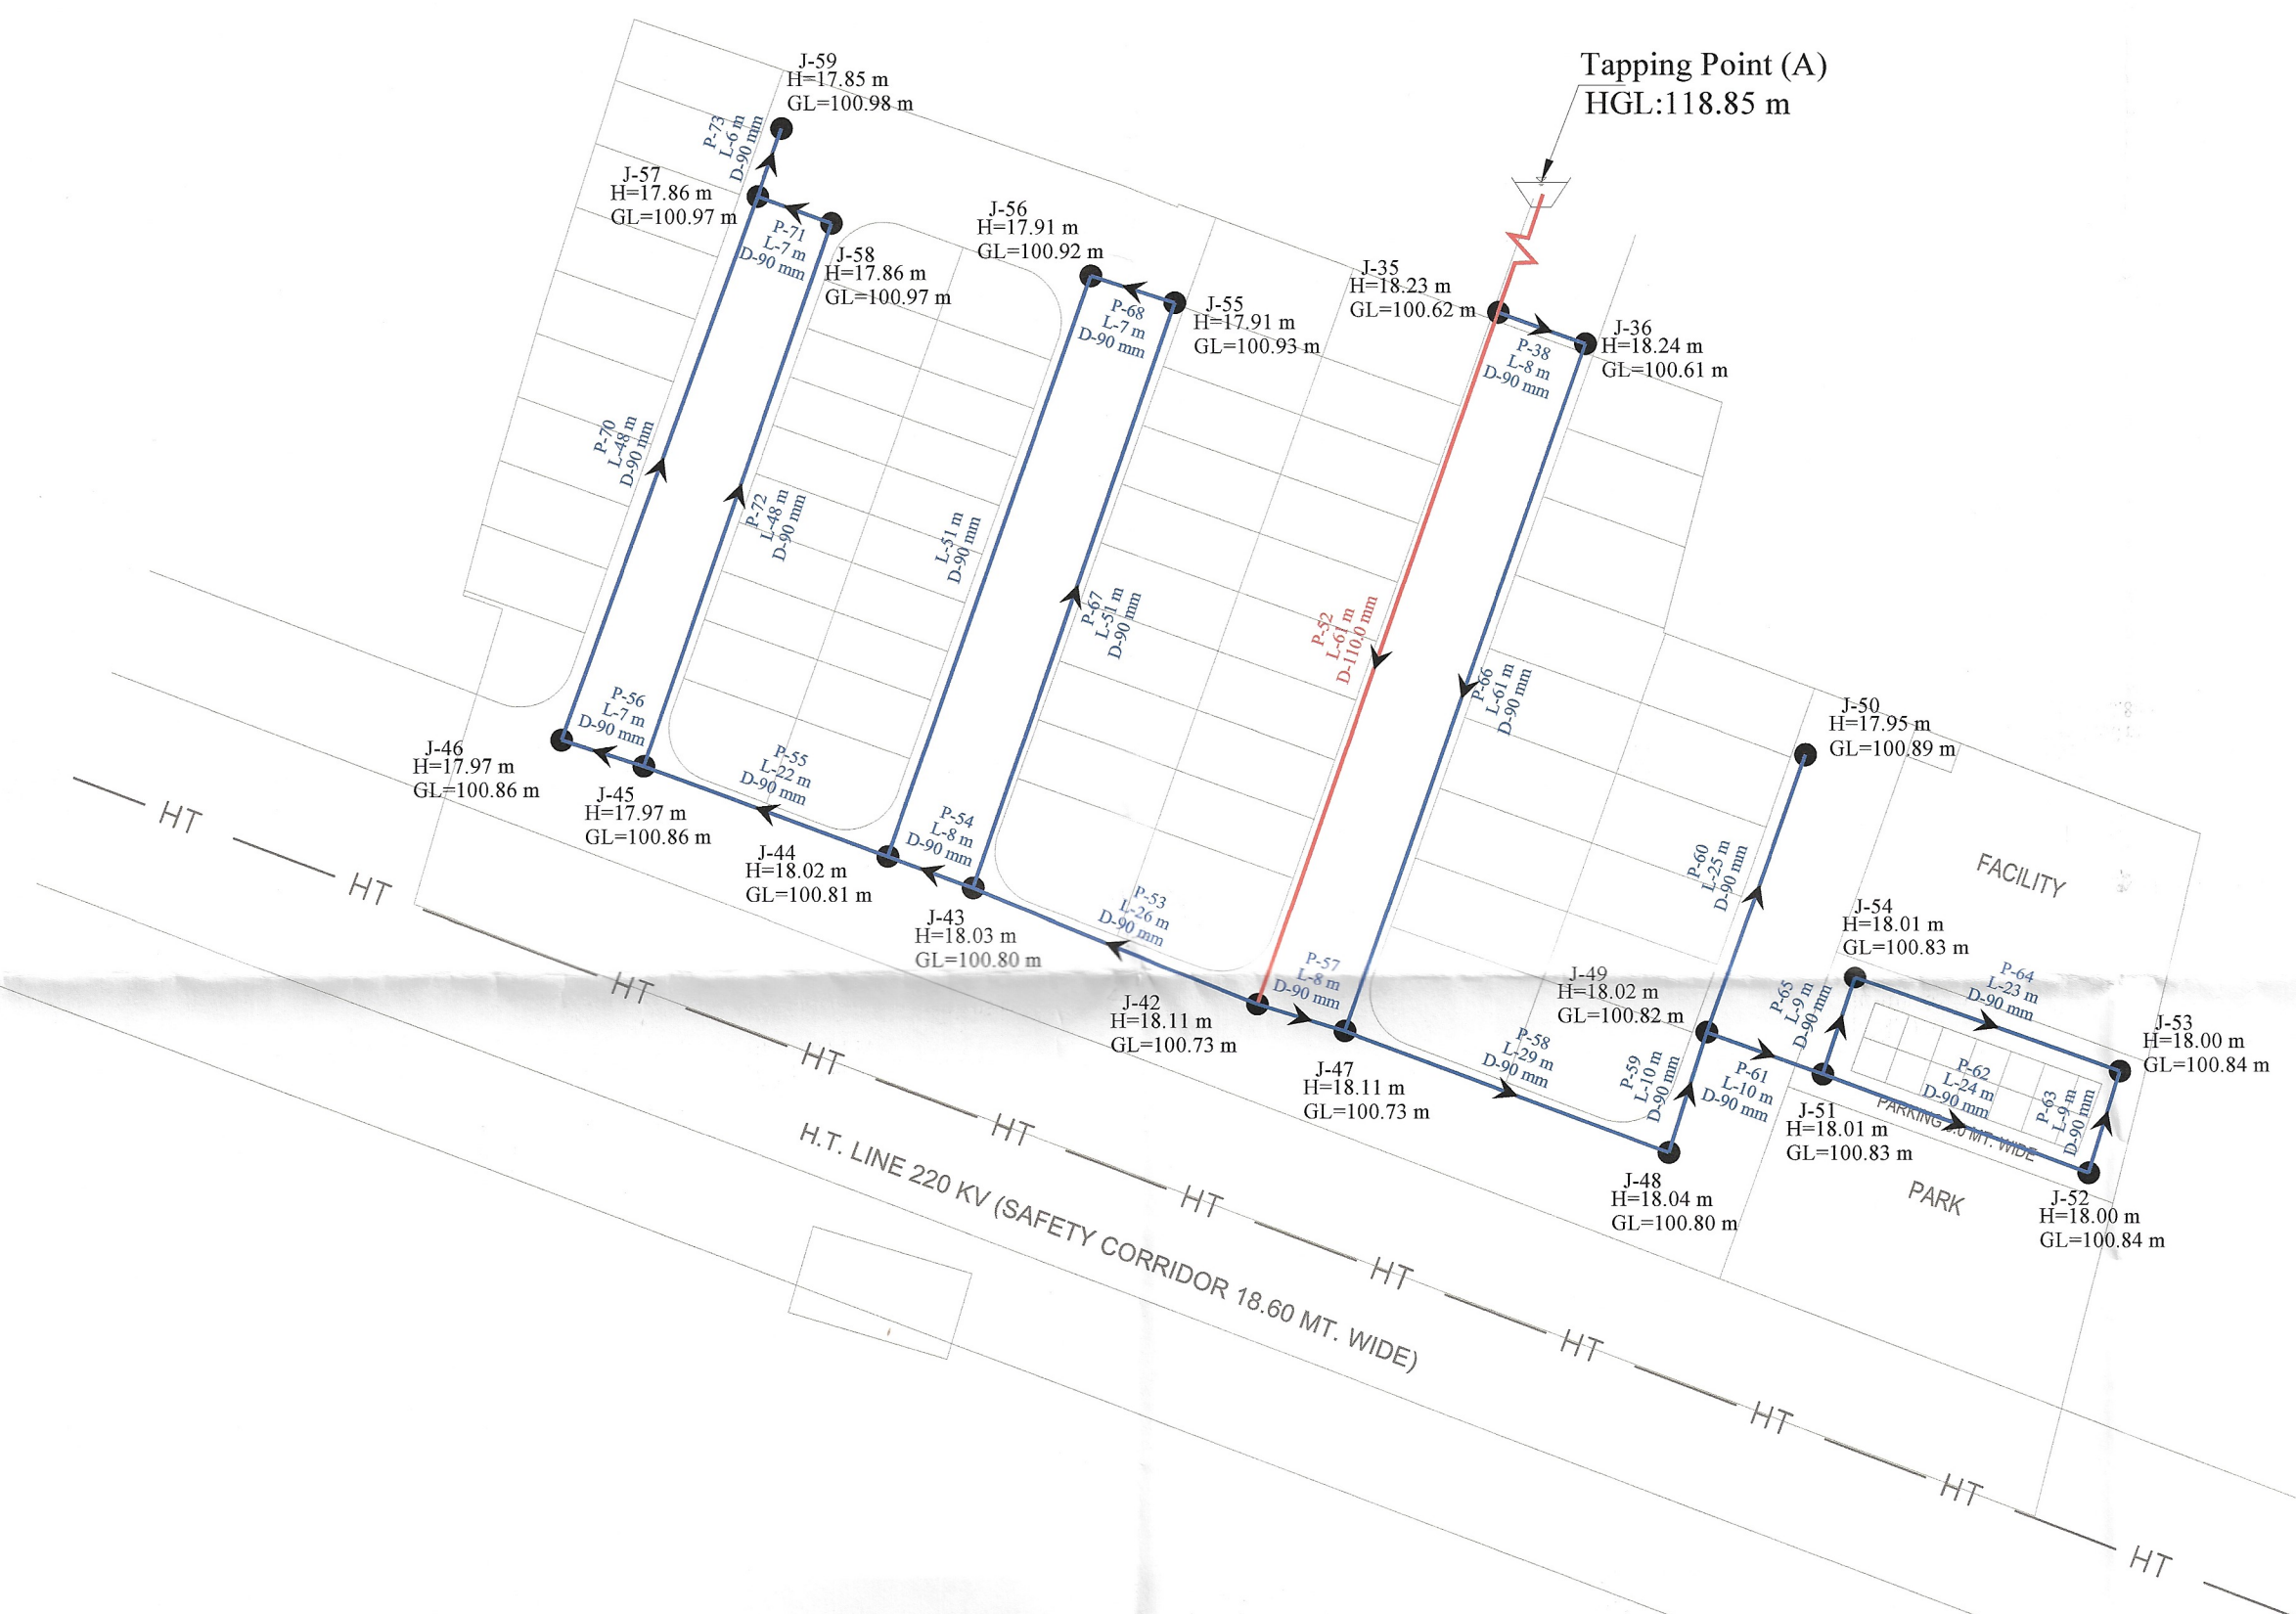


LAYOUT PLAN OF WATER SUPPLY DISTRIBUTION NETWORK FOR "THE RING RESIDENCY BLCOK-A " AT VILLAGE - SITARAMPURA, TEH.- SANGANER, JAIPUR.

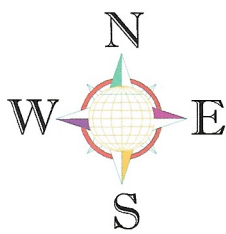

LAY-OUT PLAN OF

(ROADS , ELECTRICALS , SEWER LINE WATER SUPPLY & RAIN WATER HARVESTING)

- Notes:-
1. ALL DIMENSIONS ARE IN METER & DIAMETERS ARE IN MILLIMETER, UNLESS OTHERWISE SPECIFIED.
 2. EARTH COVER PROVIDED ABOVE PIPE SHALL BE MINIMUM 1.0 M.
 3. PIPE MATERIAL SHALL BE HDPE DW (DOUBLE WALL CORRUGATED).
 4. PERIODIC FLUSHING SHALL BE REQUIRED WHERE VELOCITIES ARE LESS THEN SELF CLEANSING VELOCITY.

Notes:-

WATER SUPPLY NETWORK LEGENDS :

	110 mm DIA PIPE
	90 mm DIA PIPE
	JUNCTION NO. PRESSURE ELEVATION
	PIPE NUMBER FLOW DIRECTION DIAMETER LENGTH
	TAPPING POINT
	WATER LINE SLOPE

NAME OF SCHEME :-
"THE RING RESIDENCY BLCOK-A "
AT VILLAGE - SITARAMPURA, TEH.- SANGANER, JAIPUR.

ENGINEERING CONSULTANT:-

Cad Max
PROJECTS (P) LTD.
301, Priem Tower, Opp. Police Headquarter,
Lafkoti scheme, Tank Road, JAIPUR (RAJ.) 302015
PH: 0141-4113111, Mob.: -91-9829045031
Website: www.cadmaxpro.com, e-mail: info@cadmaxpro.com

DRAWING TITLE:-
Layout Plan of WATER SUPPLY DISTRIBUTION NETWORK

Tanish
Er. TANISH AGRAWAL
B. TECH (Civil)
Ser No. 021109