


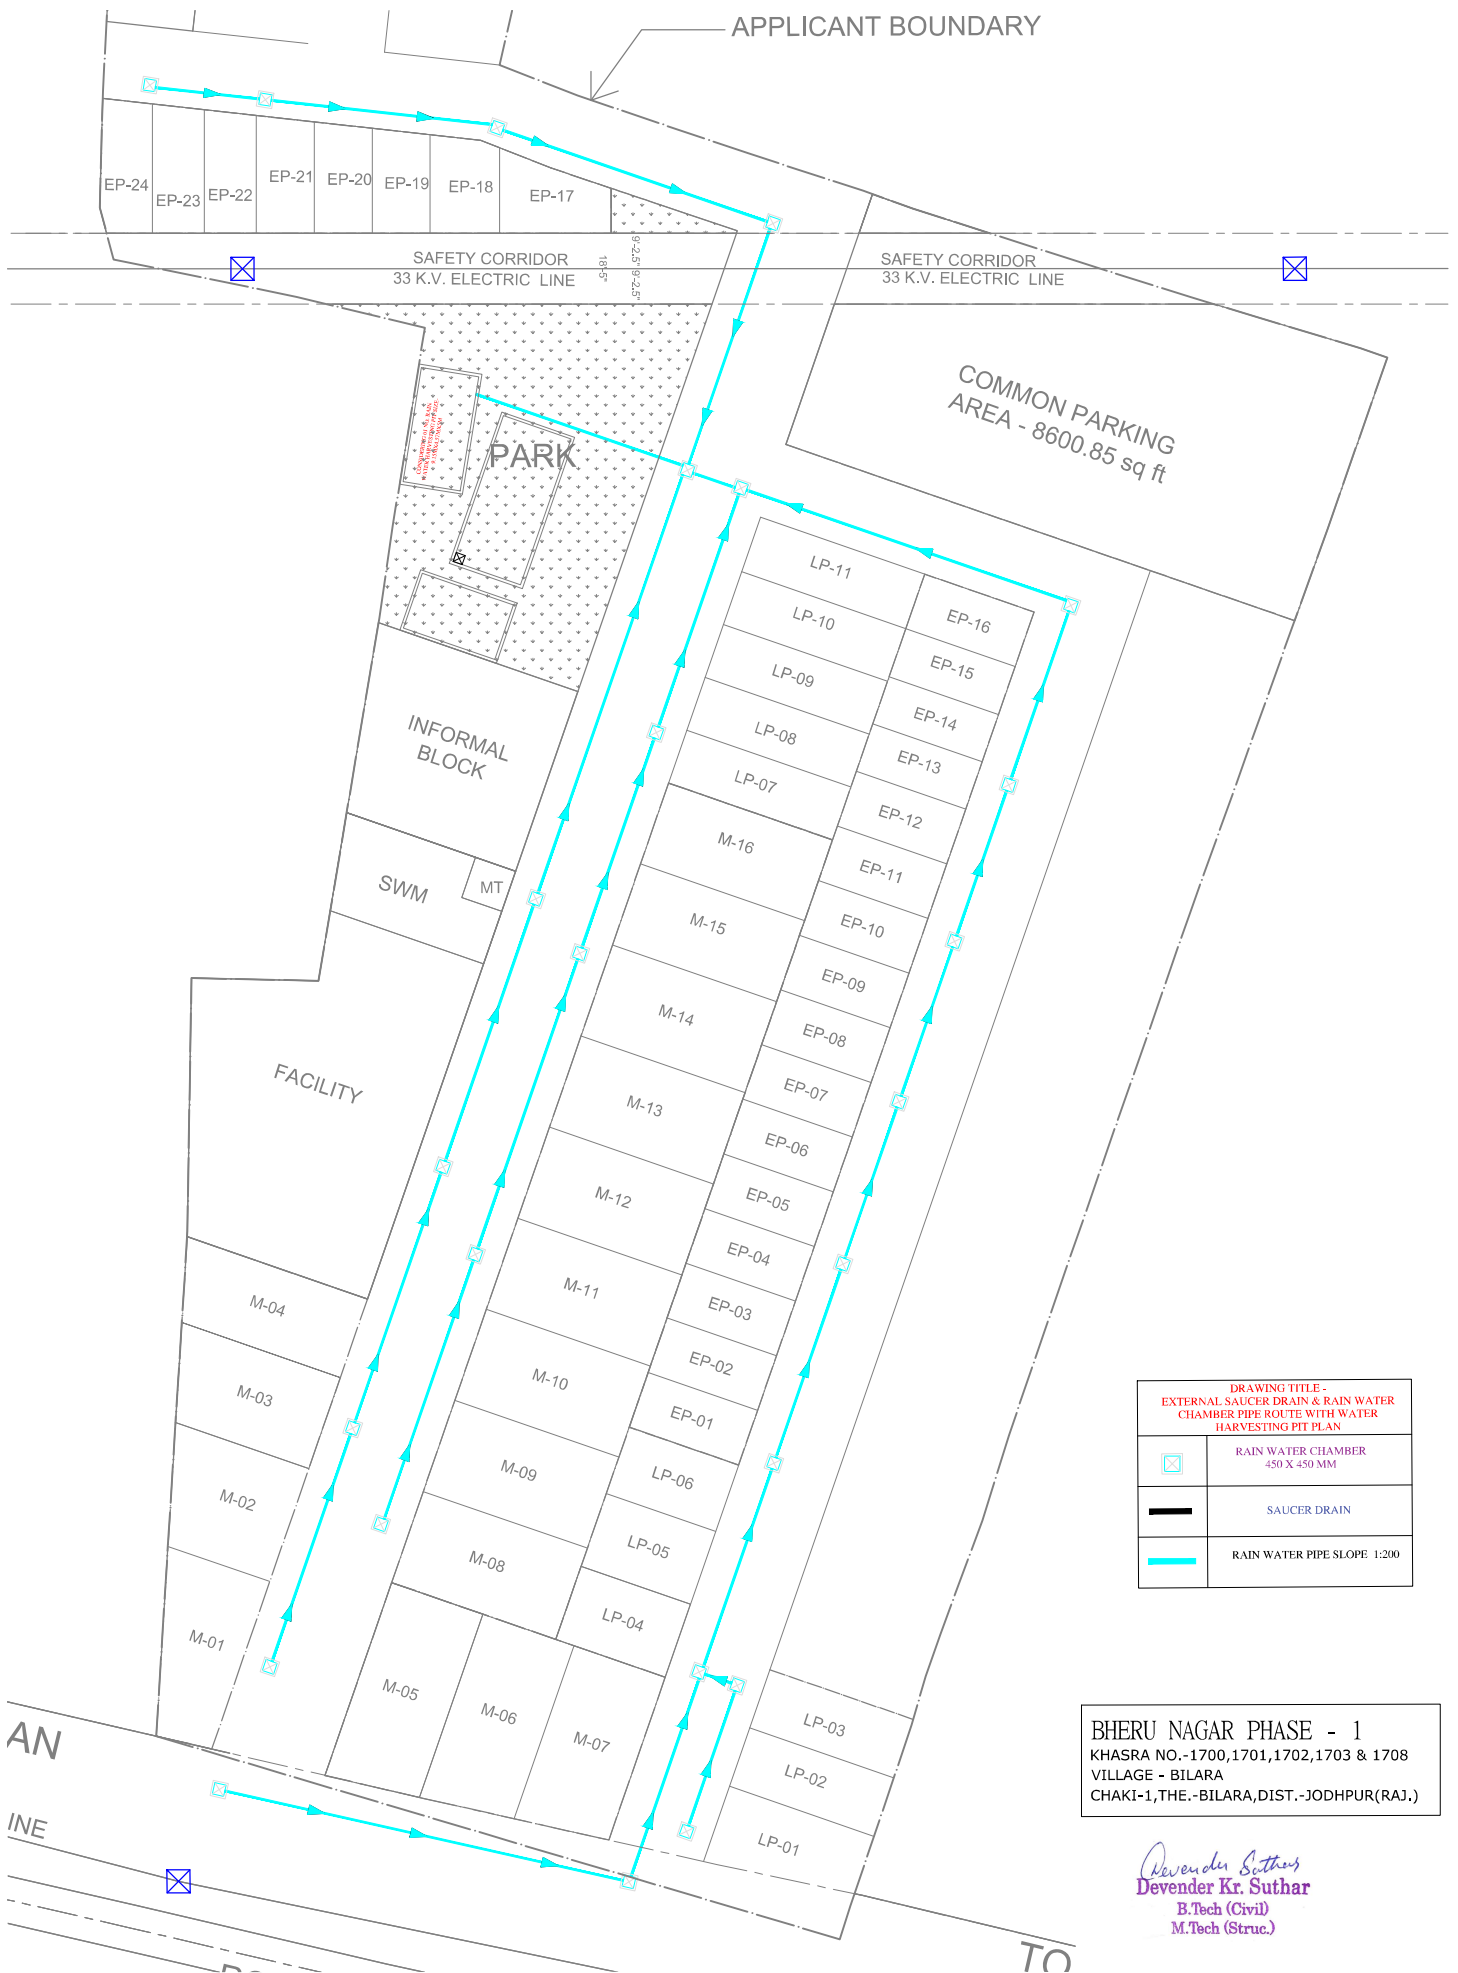

DRAWING TITLE - EXTERNAL SAUCER DRAIN & RAIN WATER CHAMBER PIPE ROUTE WITH WATER HARVESTING PIT PLAN	
	RAIN WATER CHAMBER 450 X 450 MM
	SAUCER DRAIN
	RAIN WATER PIPE SLOPE 1:200

BHERU NAGAR PHASE - 1
 KHASRA NO.-1700,1701,1702,1703 & 1708
 VILLAGE - BILARA
 CHAKI-1,THE.-BILARA,DIST.-JODHPUR(RAJ.)

Devender Kr. Suthar
Devender Kr. Suthar
 B.Tech (Civil)
 M.Tech (Struc.)