


Layout Plan of Water Supply Network For "ROYAL HOMES"

AT VILLAGE :- GOVINDPURA URF JAICHANDPURA, TEH:- JAIPUR.

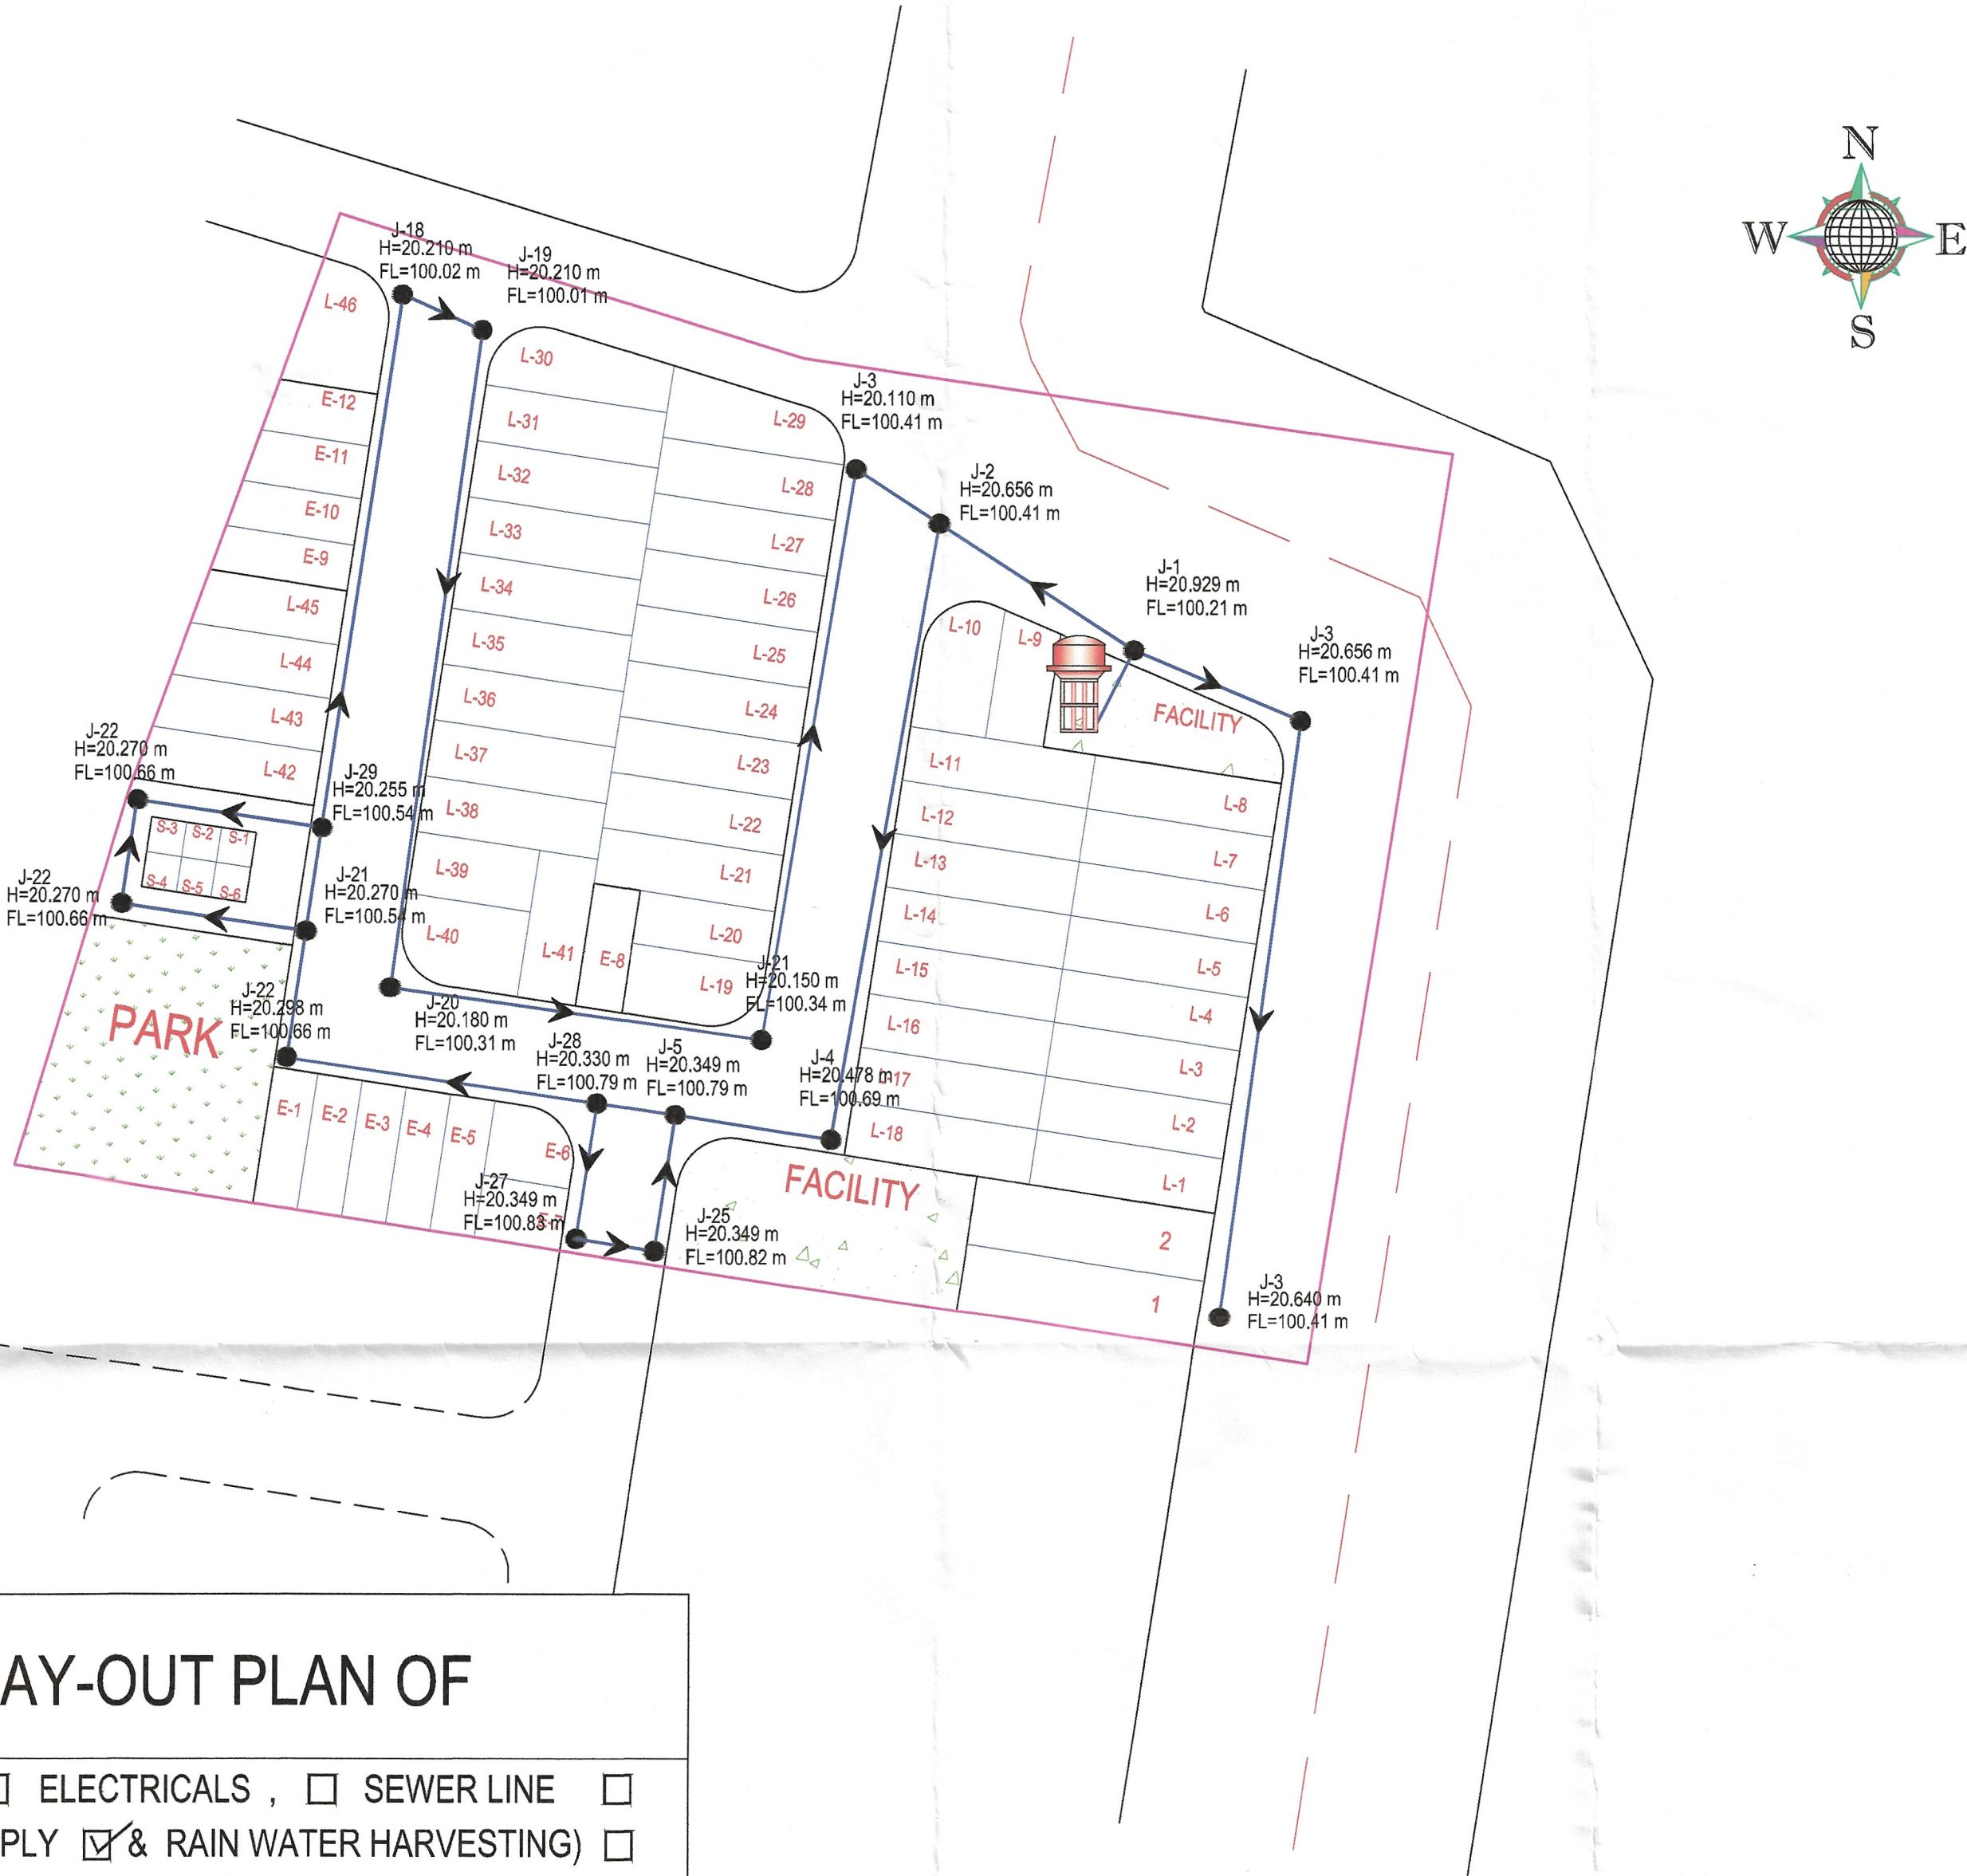

LAY-OUT PLAN OF

(ROADS , □ ELECTRICALS , □ SEWER LINE □
WATER SUPPLY ☒ & RAIN WATER HARVESTING) □

WATER SUPPLY NETWORK LEGENDS :

	90 mm DIA PIPE 481.94 Meter Pipe Length
	JUNCTION NO. PRESSURE ELEVATION
	PIPE NUMBER FLOW DIRECTION LENGTH DIAMETER
	ESR & CWR
	Water Line Slope
	Tube Well

- Notes:-
- ALL DIMENSIONS ARE IN METER & DIAMETERS ARE IN MILLIMETER, UNLESS OTHERWISE SPECIFIED.
 -
 - PIPE MATERIAL HDPE PIPE.

Notes:-

We have considered "FL" as a Top Finish Level of Road

FL: Top Finish Level of Road

ER. VIKAS SHARMA
B.TECH (CIVIL)