

LAYOUT PLAN OF SEWERAGE COLLECTION SYSTEM FOR "THE RING RESIDENCY"
AT VILLAGE - SITARAMPURA, TEH.- SANGANER, JAIPUR.

LAY-OUT PLAN OF

(ROADS , ☐ ELECTRICALS , ☒ SEWER LINE ☐
WATER SUPPLY ☐ & RAIN WATER HARVESTING) ☐

- Notes:-
- 1. ALL DIMENSIONS ARE IN METER & DIAMETERS ARE IN MILLIMETER, UNLESS OTHERWISE SPECIFIED.
 - 2. EARTH COVER PROVIDED ABOVE PIPE SHALL BE MINIMUM 1.0 M.
 - 3. PIPE MATERIAL SHALL BE HDPE DWC (DOUBLE WALL CORRUGATED).
 - 4. PERIODIC FLUSHING SHALL BE REQUIRED WHERE VELOCITIES ARE LESS THEN SELF CLEANSING VELOCITY.

Notes:-

LEGENDS :-	SEWER LINE NETWORK	Length (Mtr. / Nos.)
	200MM DIA SEWER LINE WITH FLOW DIRECTION	
P- L- m S-1 in 200 D-200 mm	PIPE NUMBER LENGTH (M) SLOPE IMPROVED PIPE DIA	
	MANHOLE	
MH-01	MANHOLE NUMBER	
FL:	Proposed Road Finished Levels	
IL:	INVERT LEVEL	
D:	INVERT DEPTH AT MANHOLE	
	MANHOLE INTERNAL DIA 1.0 M	
	MANHOLE INTERNAL DIA 1.2 M	
	SEWER OUTLET	



NAME OF SCHEME :-

"THE RING RESIDENCY"
AT VILLAGE - SITARAMPURA, TEH.- SANGANER, JAIPUR.

ENGINEERING CONSULTANT:-




Cad Max
PROJECTS (P) LTD.

301, Prism Tower, Opp. Police Headquater,
LalKothi scheme, Tonk Road JAIPUR (RAJ.) 302015
PH.: 0141-4113111, Mob.: +91-9829045031
Website: www.cadmaxpro.com, e-mail: info@cadmaxpro.com

DRAWING TITLE:-

Layout Plan of Sewerage
Collection System

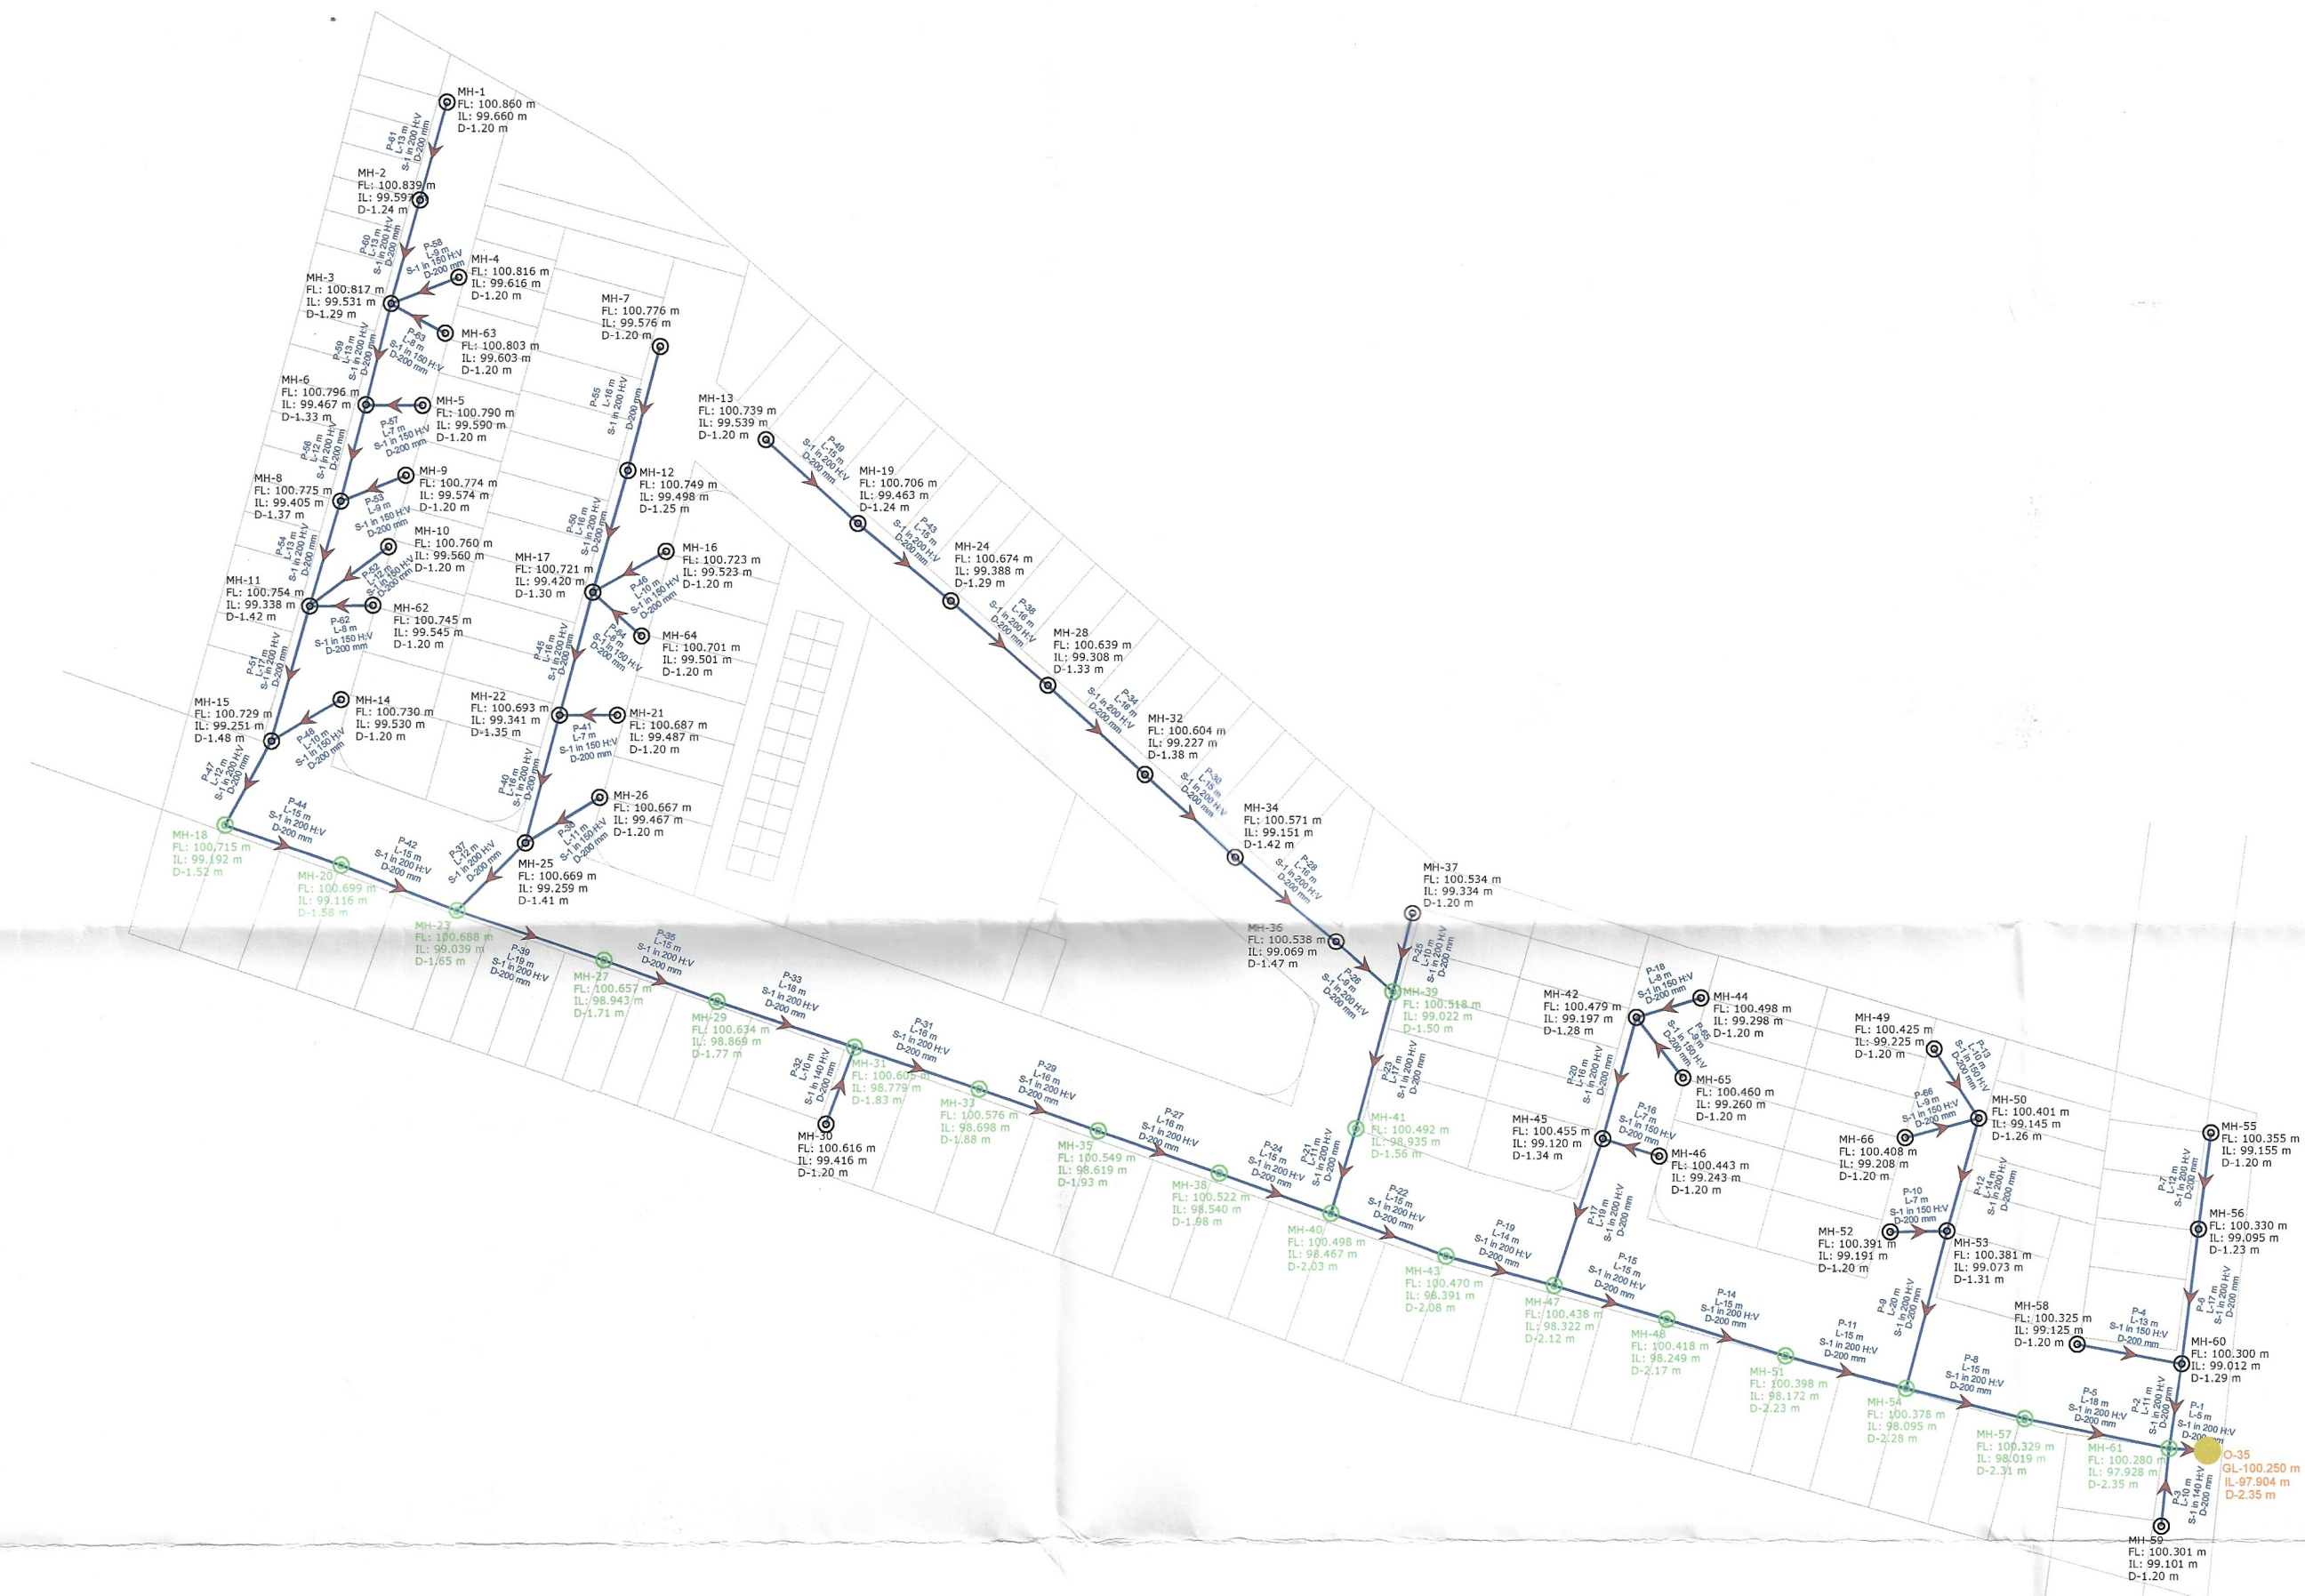

Tanish
E. IANISH AGRAWAL
B. TECH (CIVIL)
Ser No. 021109