



FIRE HYDRANT IN PIPE	
RAIL VALVE	
EXTERNAL FIRE HYDRANT	
EXTERNAL FIRE HOSE CABINAT	 EFHC
FIRE HOSE CABINAT	 FHC
FIRE EXTINGUISHER	
2 WAY FIRE HOSEGANE INLET	

SYMBOL	DESCRIPTION
	110 mm Soil Waste Water Pipe
	110 mm Waste Water Pipe
	110 mm Rain Water Pipe
	160 mm Soil Waste Water Pipe
	110 mm Soil Waste Water Pipe
	110 mm Waste Water Pipe
	110 mm Rain Water Pipe

REVISIONS

CLIENT NAME:-

DDCL CONSTRUCTION COMPANY
(MR. AJAY NARANIYA (Director))

PROJECT

PROPOSED RESIDENTIAL APARTMENT FOR
DDCL CONSTRUCTION COMPANY
AT KHASRA NO-298/1,413/300,414/300,416/299,
VILL-RAMSIINGHPURA URF DHOLHI,
SANGANER,JAIPUR


DRAWING TITLE

PROPOSED STILT FLOOR FIRE FIGHTING LAYOUT

DATE:


NORTH :



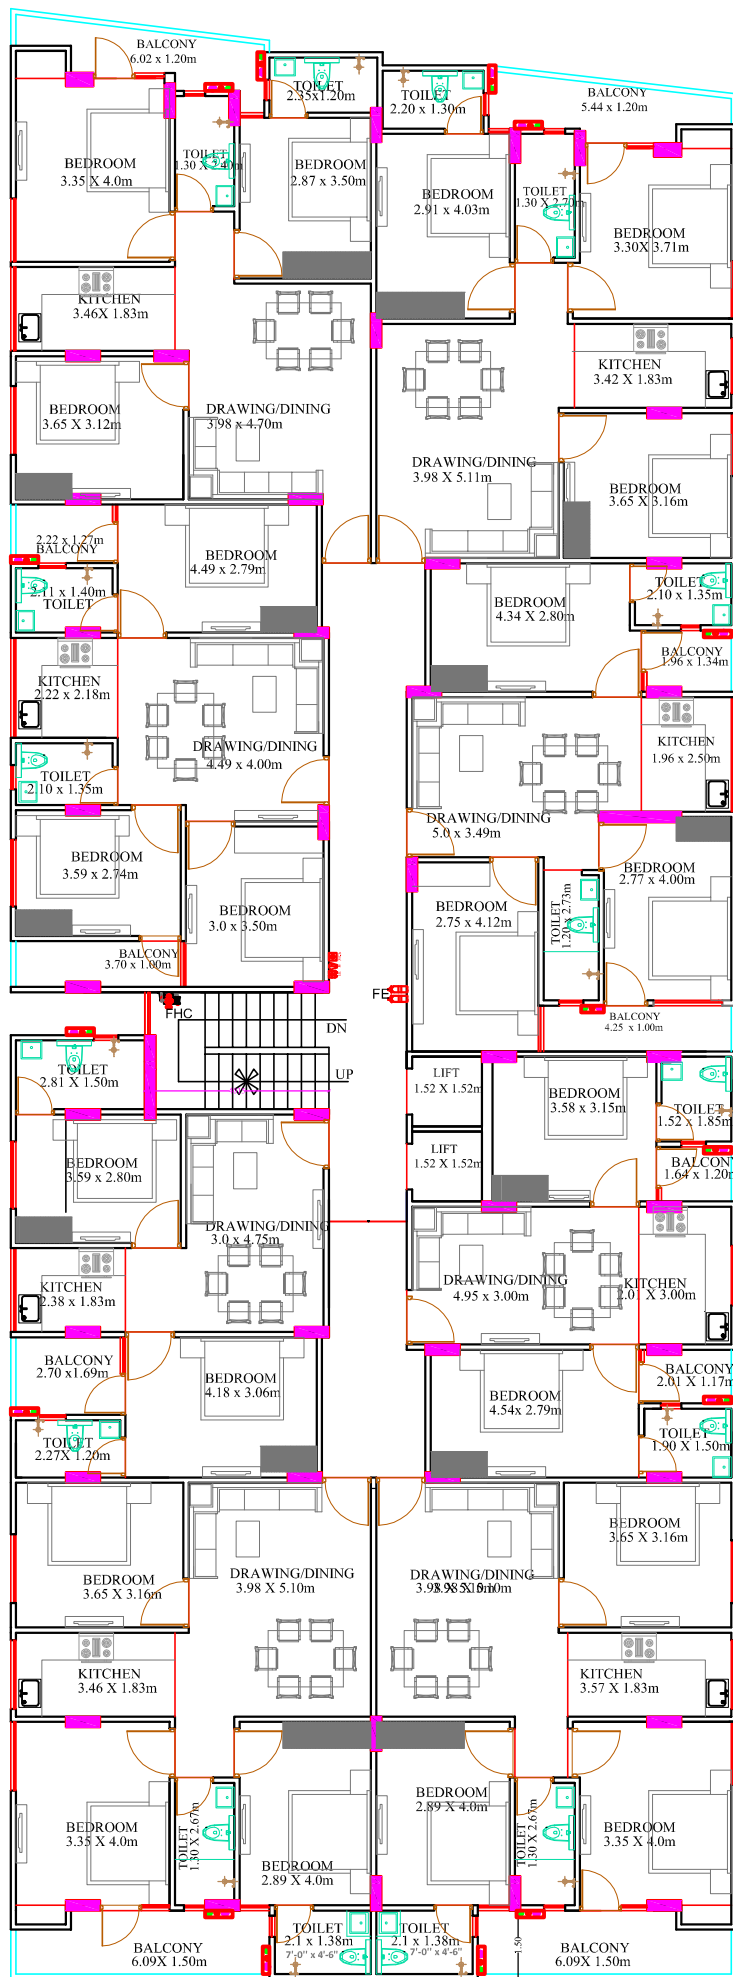

PROPOSED TYPICAL FLOOR
FIRE FIGHTING LAYOUT

Aman Gupta
M.E.P. Consultant
B.E. Electrical

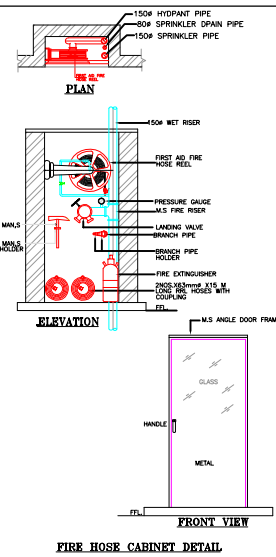

LEGEND:-

FIRE HYDRANT MS PIPE	
BALL VALVE	
EXTERNAL FIRE HYDRANT	
EXTERNAL FIRE HOSE CABINET	
FIRE HOSE CABINET	
FIRE EXTINGUISHER	
2 WAY FIRE BRIGADE INLET	

REVISIONS

CLIENT NAME:-

DDCL CONSTRUCTION COMPANY
(MR. AJAY NARANIYA (Director))

PROJECT

PROPOSED RESIDENTIAL APARTMENT FOR
DDCL CONSTRUCTION COMPANY
AT KHASRA NO-298/1,413/300,414/300,416/299,
VILL-RAMSINGHPURA URF DHOLHI,
SANGANER,JAIPUR


DRAWING TITLE

PROPOSED TYPICAL FLOOR
FIRE FIGHTING LAYOUT

DATE:


NORTH :



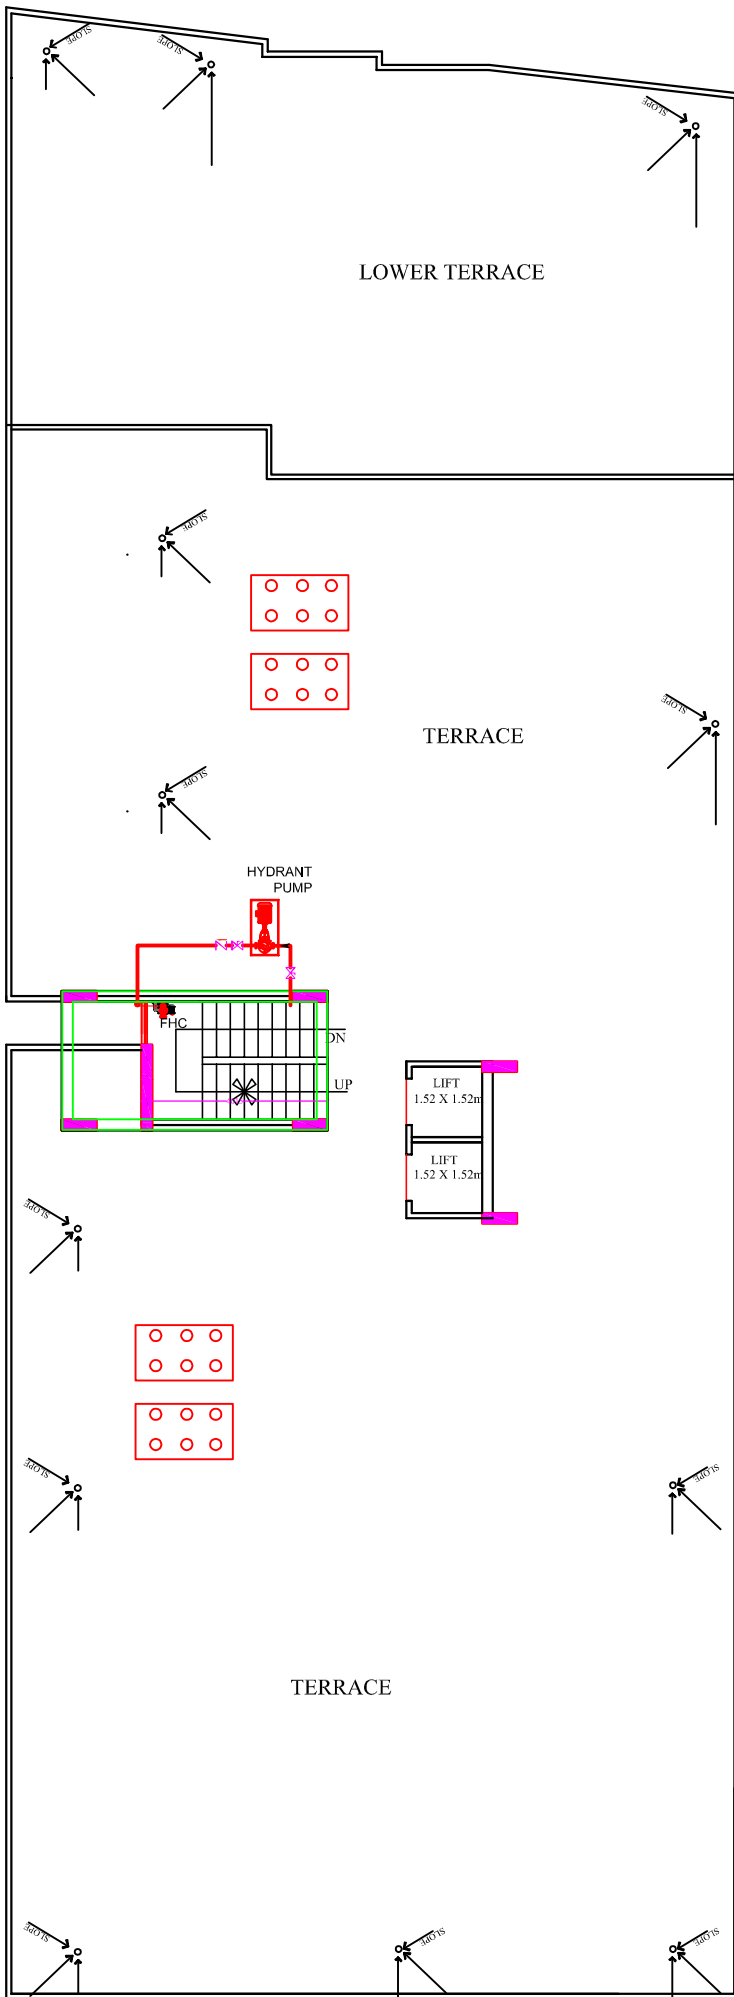

**PROPOSED TERRACE FLOOR
FIRE FIGHTING LAYOUT**

Aman Gupta
Aman Gupta
M.E.P. Consultant
B.E. Electrical

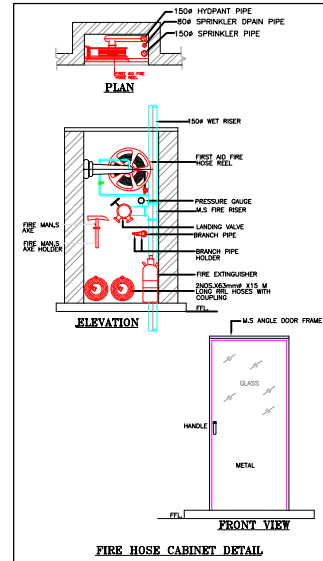

LEGEND:-

FIRE HYDRANT MS PIPE	—
BALL VALVE	⊗
EXTERNAL FIRE HYDRANT	⊕
EXTERNAL FIRE HOSE CABINAT	EFHC
FIRE HOSE CABINAT	FHC
FIRE EXKINGUISHER	⊕
2 WAY FIRE BRIGADE INLET	⊕

REVISIONS

CLIENT NAME:-
DDCL CONSTRUCTION COMPANY
(MR. AJAY NARANIYA (Director))

PROJECT
PROPOSED RESIDENTIAL APARTMENT FOR
DDCL CONSTRUCTION COMPANY
AT KHASRA NO-298/1.413/300,414/300,416/299,
VILL-RAMSINGHPURA URF DHOLHI,
SANGANER,JAIPUR

DRAWING TITLE

**PROPOSED TERRACE FLOOR
FIRE FIGHTING LAYOUT**

DATE:	NORTH :