


# Layout Plan of Water Supply Distribution System For "GOVIND HARIVAN"

AT REVENUE VILLAGE- LAKHNA, TEH.-SANGANER, JAIPUR  
UNDER KHASRA NO. - 765/272,273,280,391,392,392/720,393,394,768/396  
SCALE = 1:500



ZDP ROAD 48 MTR WIDE

ZDP ROAD 60 MTR WIDE

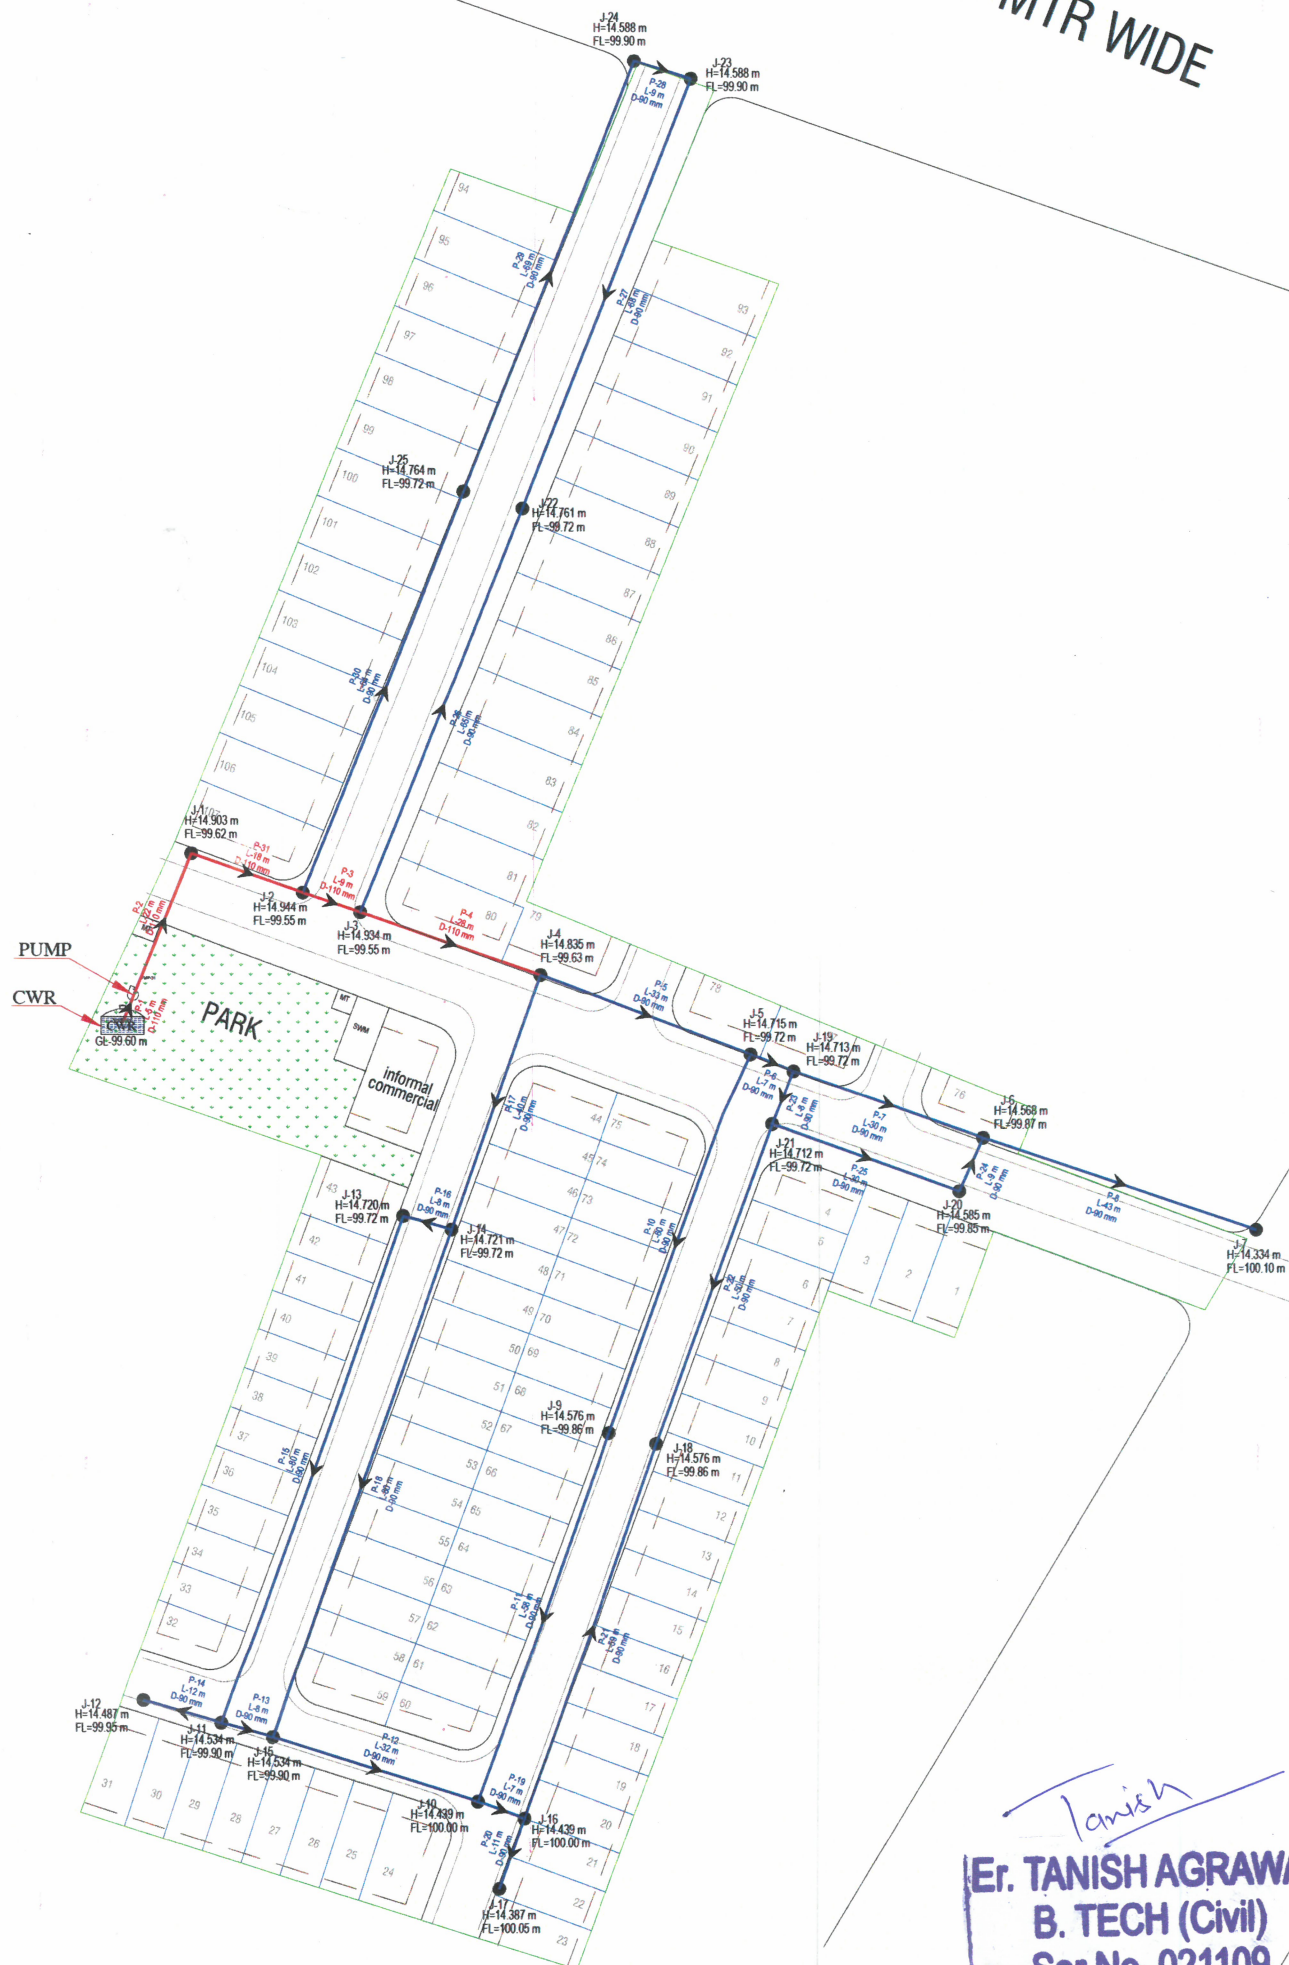

*Tanish*  
**Er. TANISH AGRAWAL**  
B. TECH (Civil)  
Ser No. 021109

## LAY-OUT PLAN OF

(ROADS, □ ELECTRICALS, □ SEWER LINE □  
WATER SUPPLY □ & RAIN WATER HARVESTING) □

Notes:-

- ALL DIMENSIONS ARE IN METER & DIAMETERS ARE IN MILLIMETER, UNLESS OTHERWISE SPECIFIED.
- EARTH COVER PROVIDED ABOVE PIPE SHALL BE MINIMUM 1.0 M.
- PIPE MATERIAL HDPE PIPE.

Notes:-

We have considered "FL" as a Top Finish Level of Road  
FL: Top Finish Level of Road

## LEGENDS :- WATER SUPPLY NETWORK LEGENDS :

Symbols	Relation To	Nos. / LEN.
	110 mm DIA PIPE	82 Mtr.
	90 mm DIA PIPE	985 Mtr.
	JUNCTION NO. PRESSURE ELEVATION	
	PIPE NUMBER FLOW DIRECTION LENGTH DIAMETER	
	CWR	Water Line Slope
	PUMP	

## DESIGN BY:-

CIVIL TECH ENGINEERING SOLUTION  
LAND SURVEY/OPS SURVEY/ENGINEERING DESIGN/CADD DESIGNING  
Shiv Colony, Near Poornima University,  
Sitapura (Rajasthan)-303905  
Mob:-9664240082  
Email:- civiltech930@gmail.com

## DRAWING TITLE:-

Layout Plan of Water  
Supply Distribution System

## NAME OF SCHEME :-

PROPOSED LAY OUT PLAN OF  
"GOVIND HARIVAN"  
AT REVENUE VILLAGE- LAKHNA, TEH.-SANGANER, JAIPUR  
UNDER KHASRA NO. - 765/272,273,280,391,392,392/720,393,394,768/396

## SCALE :-

N.T.S

## NORTH :-

