


Layout Plan of Rain Water Harvesting Network For "ROYAL HOMES"

AT VILLAGE :- GOVINDPURA URF JAICHANDPURA, TEH:- JAIPUR.

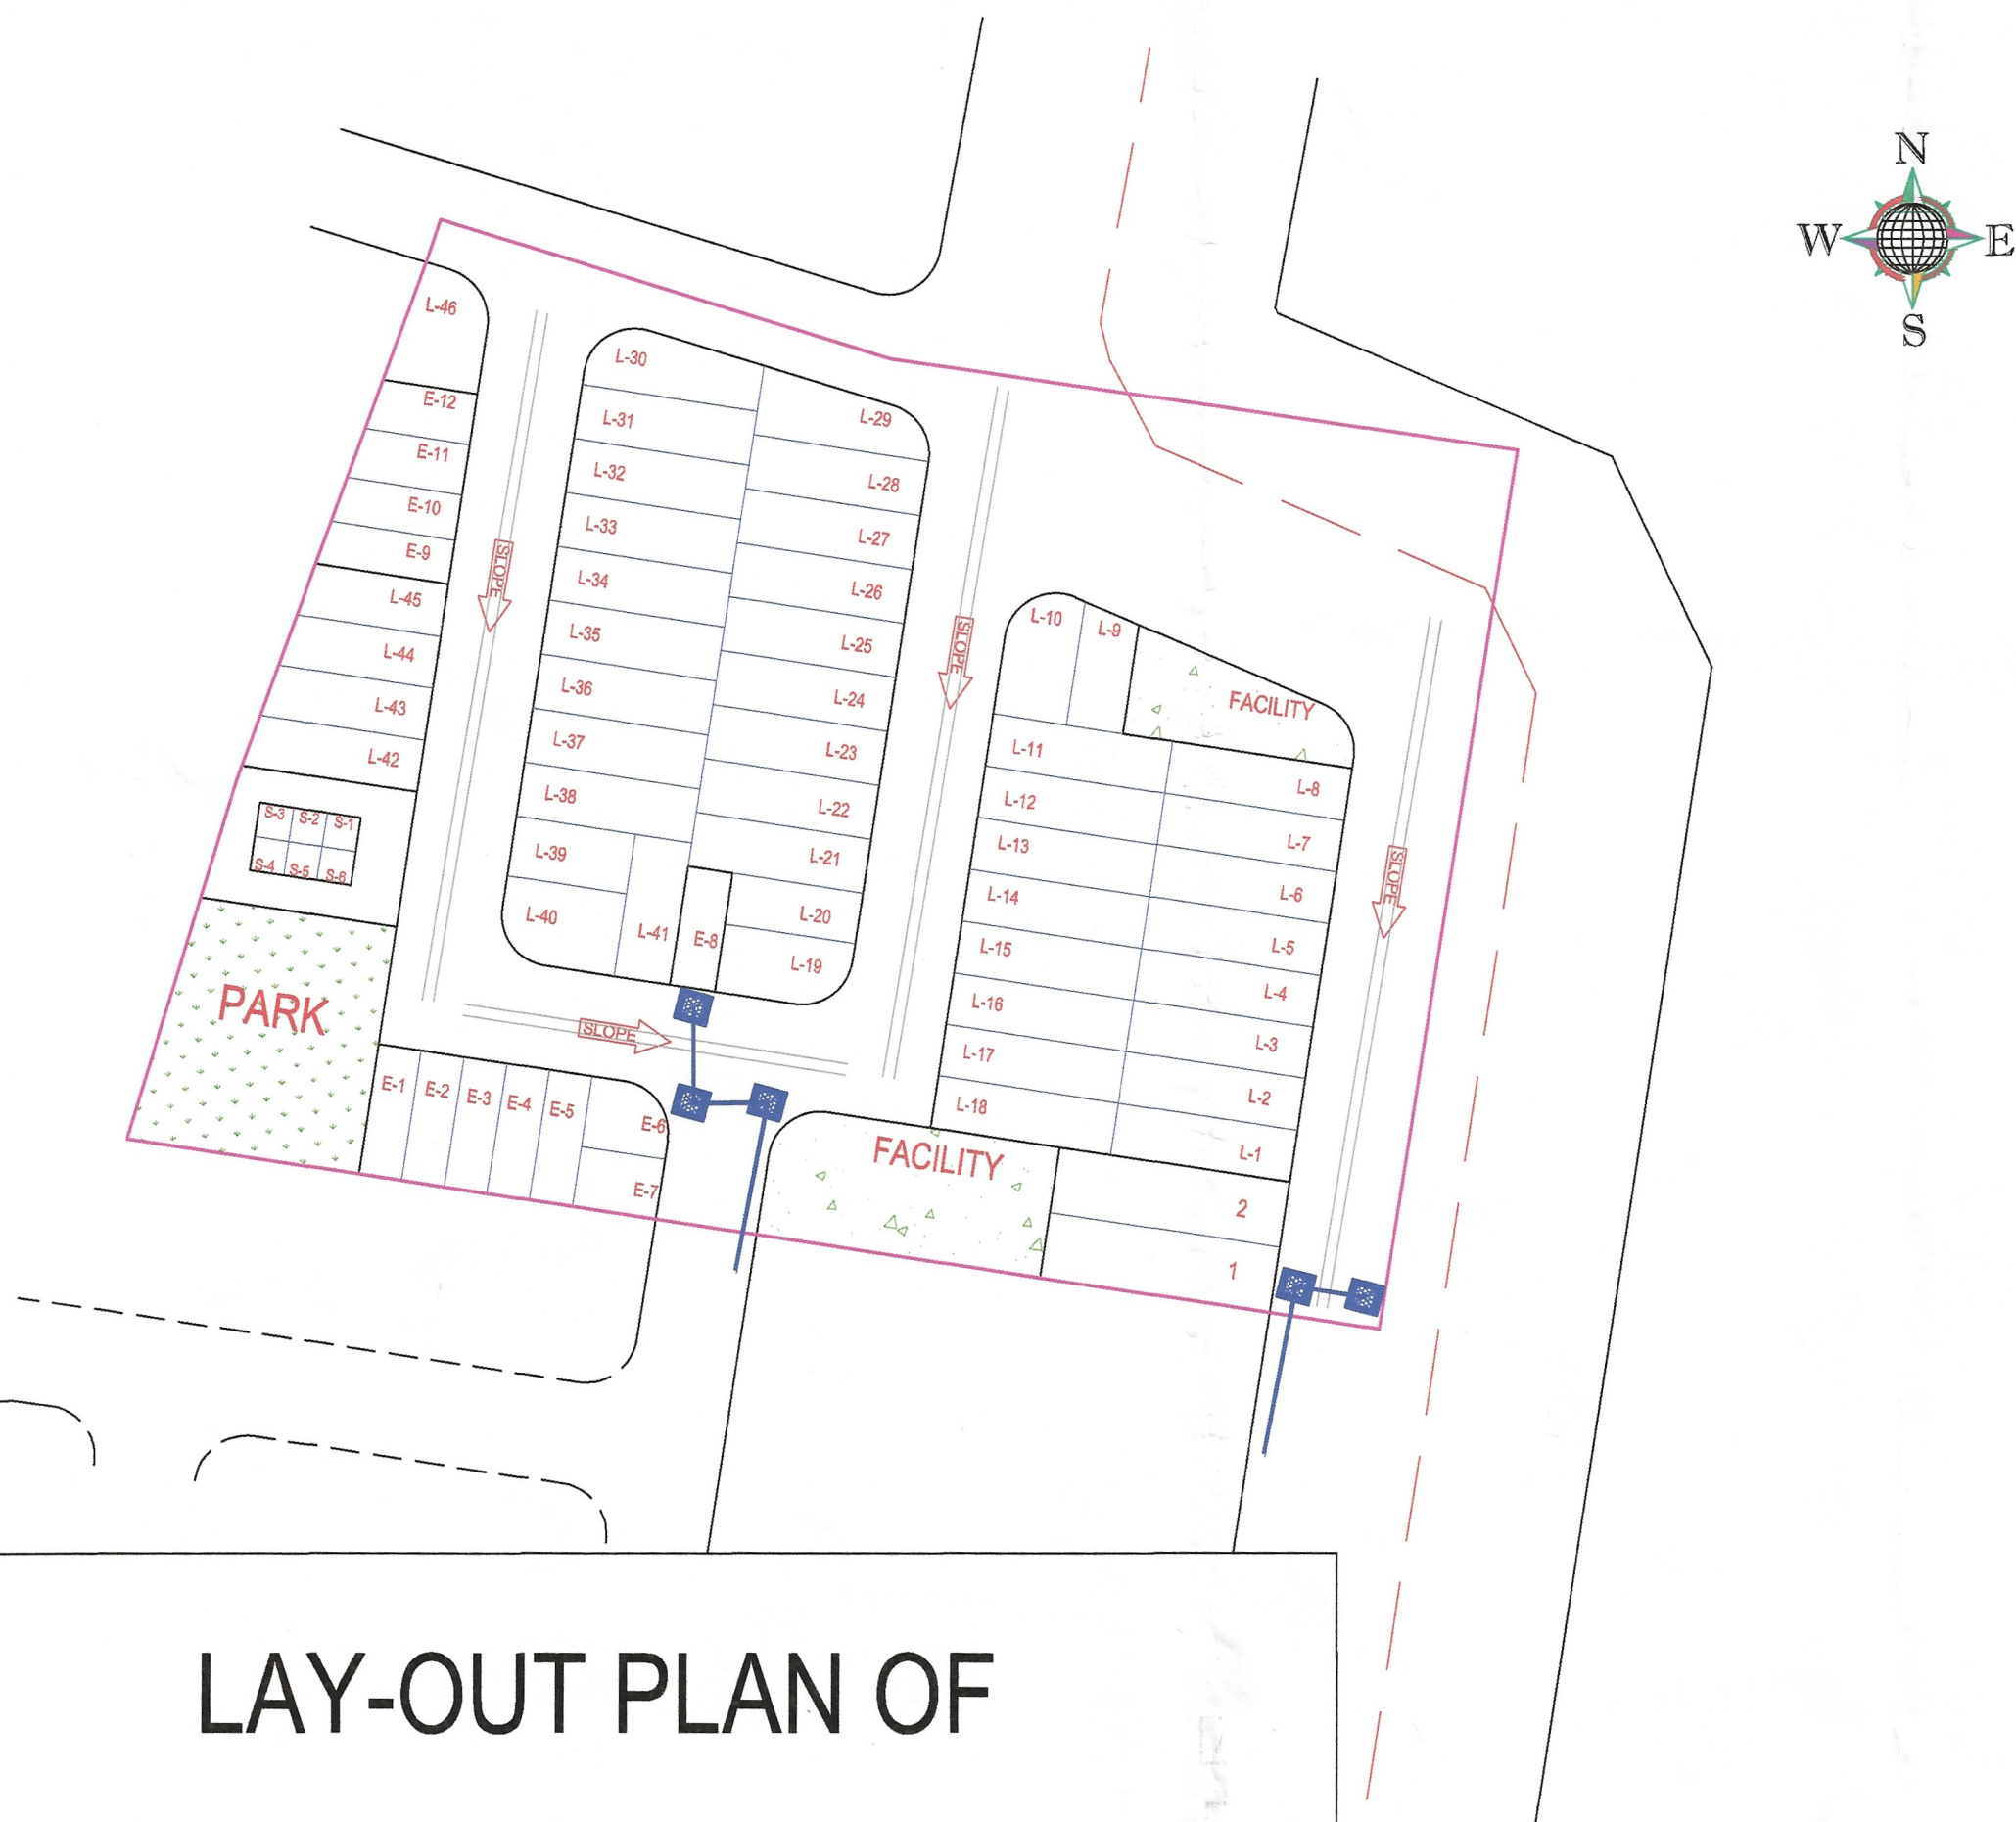

LAY-OUT PLAN OF

(ROADS , □ ELECTRICALS , □ SEWER LINE □ WATER SUPPLY □ & RAIN WATER HARVESTING) ✓

LEGENDS :- Rain Water Harvesting Legends:-

Symbols	Relation To	NOS./ LEN.
	PRECAST MANHOLE 450 DIA X 600	0 Nos.
	PRECAST MANHOLE 450 DIA 900	5 Nos.
	PRECAST MANHOLE 600 DIA X 1000	0 Nos.
	200 MM uPVC PIPE (SN-8)	51 Meter
	Rainwater Harvesting Line Slope	
	Rainwater Harvesting Collection Pit	01 Nos.

Notes:-

- 1. ALL DIMENSIONS ARE IN METER & DIAMETERS ARE IN MILLIMETER, UNLESS OTHERWISE SPECIFIED.
- 2. EARTH COVER PROVIDED ABOVE PIPE SHALL BE MINIMUM 1.0 M.
- 3. PIPE MATERIAL uPVC.

0.000 Proposed Road Finished Levels
0.000 Proposed Road Formation Levels
0.000 Existing Ground Levels
←SLOPE→ Proposed Road Slope Direction
— Proposed Road Center Line

ER. VIKAS SHARMA
B.TECH (CIVIL)
[Signature]