


# LAY OUT PLAN OF KHASRA NO. 264,264/8 OF VILLAGE NANDRA KALLAN AT JODHPUR

## EXTERNAL RAIN WATER HARVESTING DRAWING

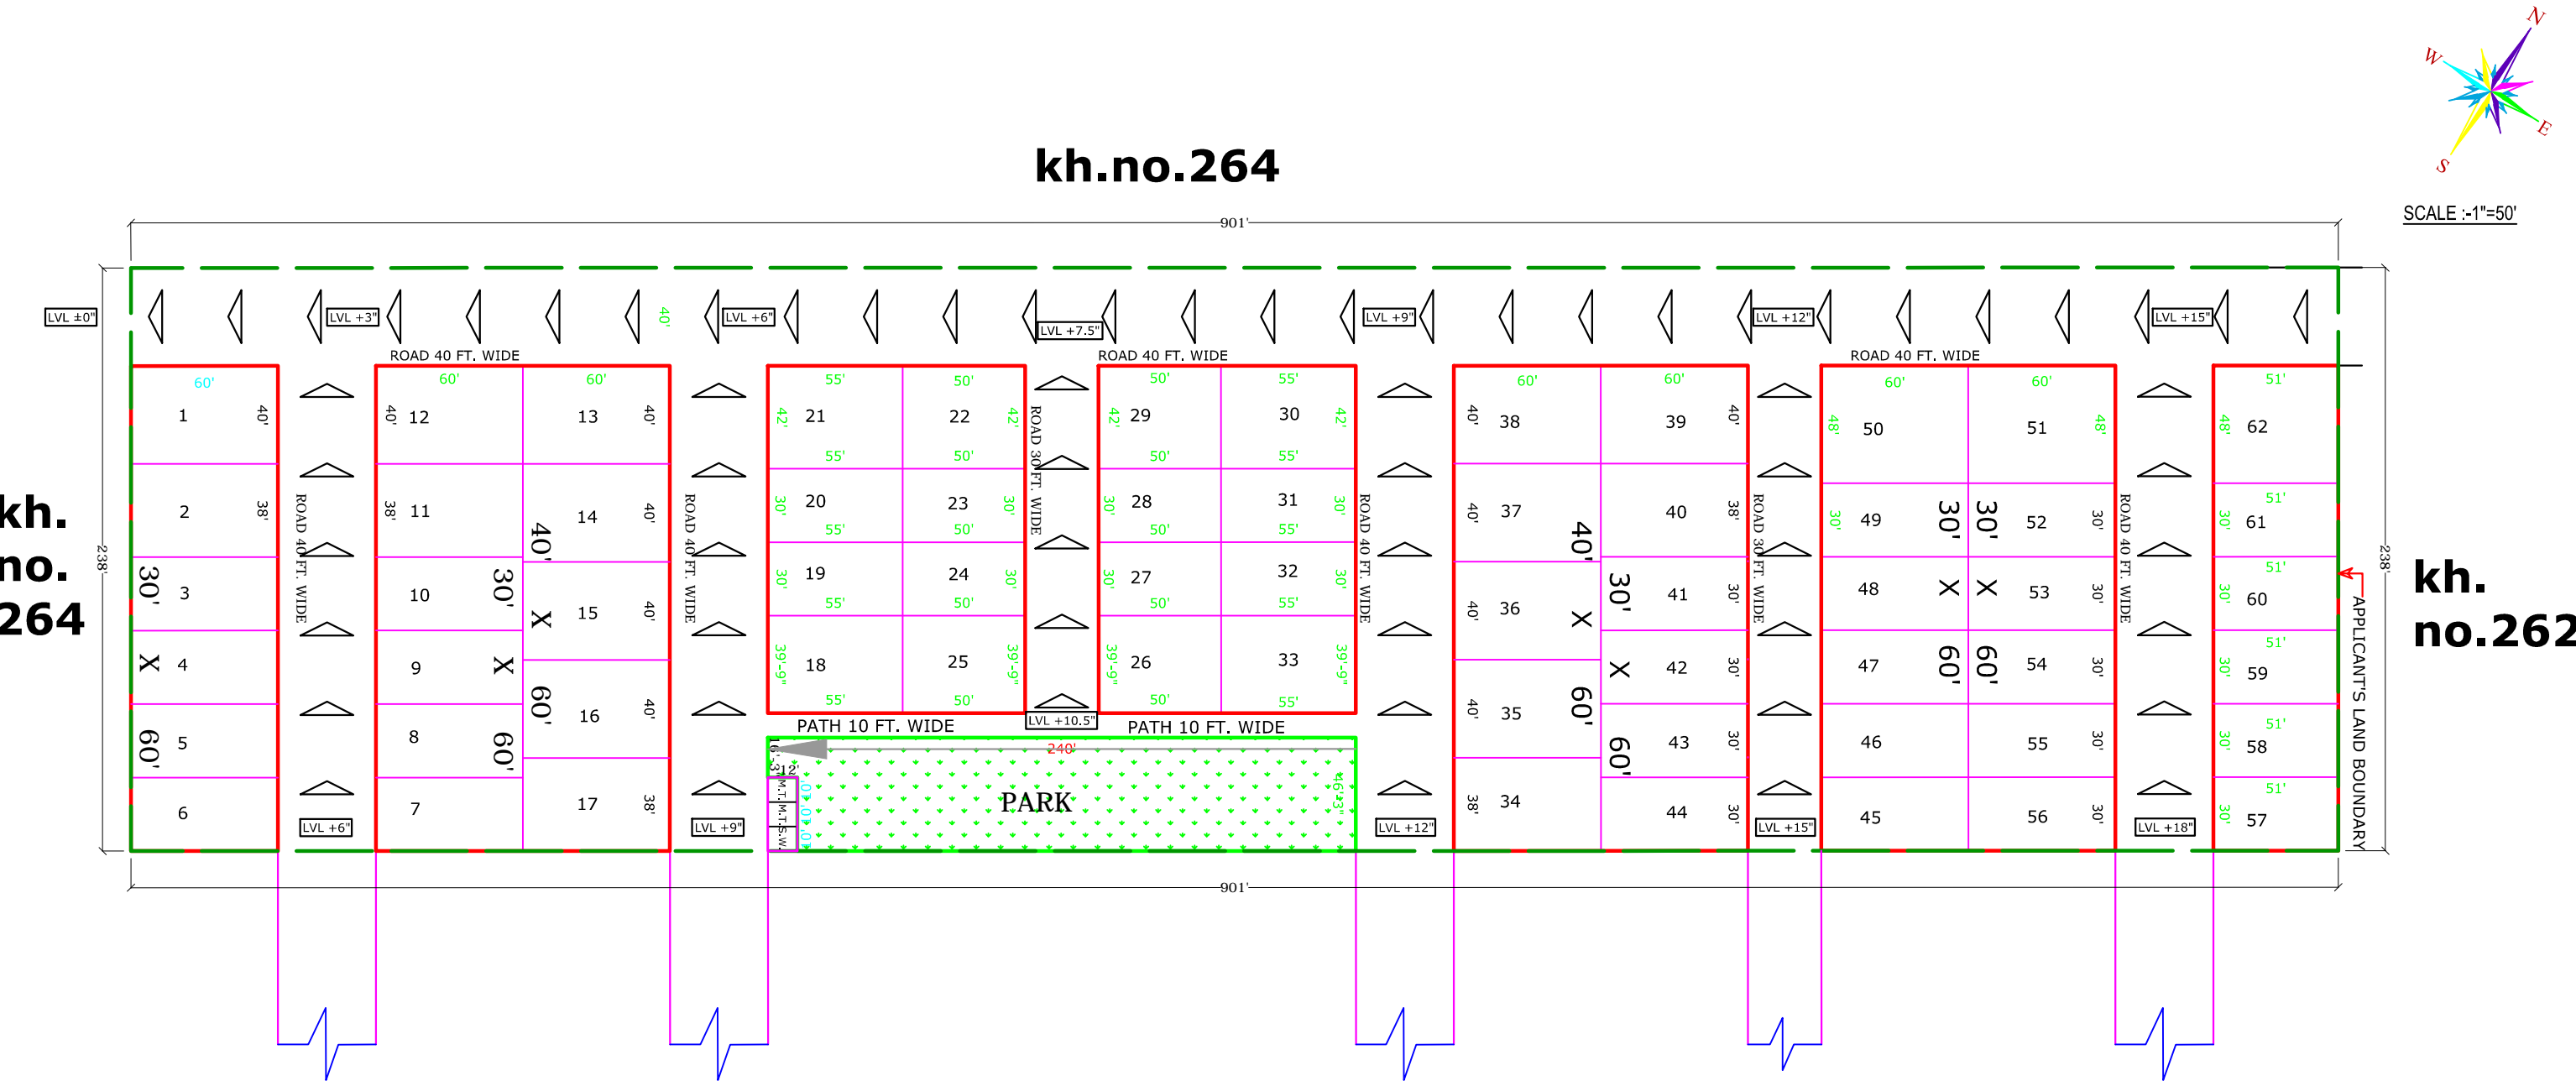

PLOT NO. 1 TO 62  
**LAY OUT PLAN OF KHASRA NO. 264,264/8 OF VILLAGE  
NANDRA KALLAN AT JODHPUR**

Note - This design plan is only tentative in nature as promoter may either as per the standard specifications and plans or customize or change them as per the requirement of site terms of layout, as the discretion of the promoter.

*Gaurav*  
**GAURAV JOSHI**  
CIVIL ENGINEER  
12, Near Maheshwari Nayati Nohra  
Masuriya, Jodhpur