



Water Supply Distribution System "THE RING RESIDENCY"
AT VILLAGE - SITARAMPURA, TEH.- SANGANER, JAIPUR.

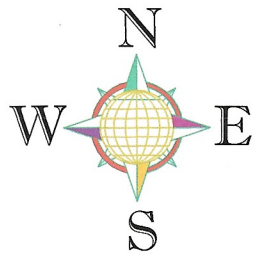

TANISH AGRAWAL
B. TECH (CIVIL)
Sr No. 021109

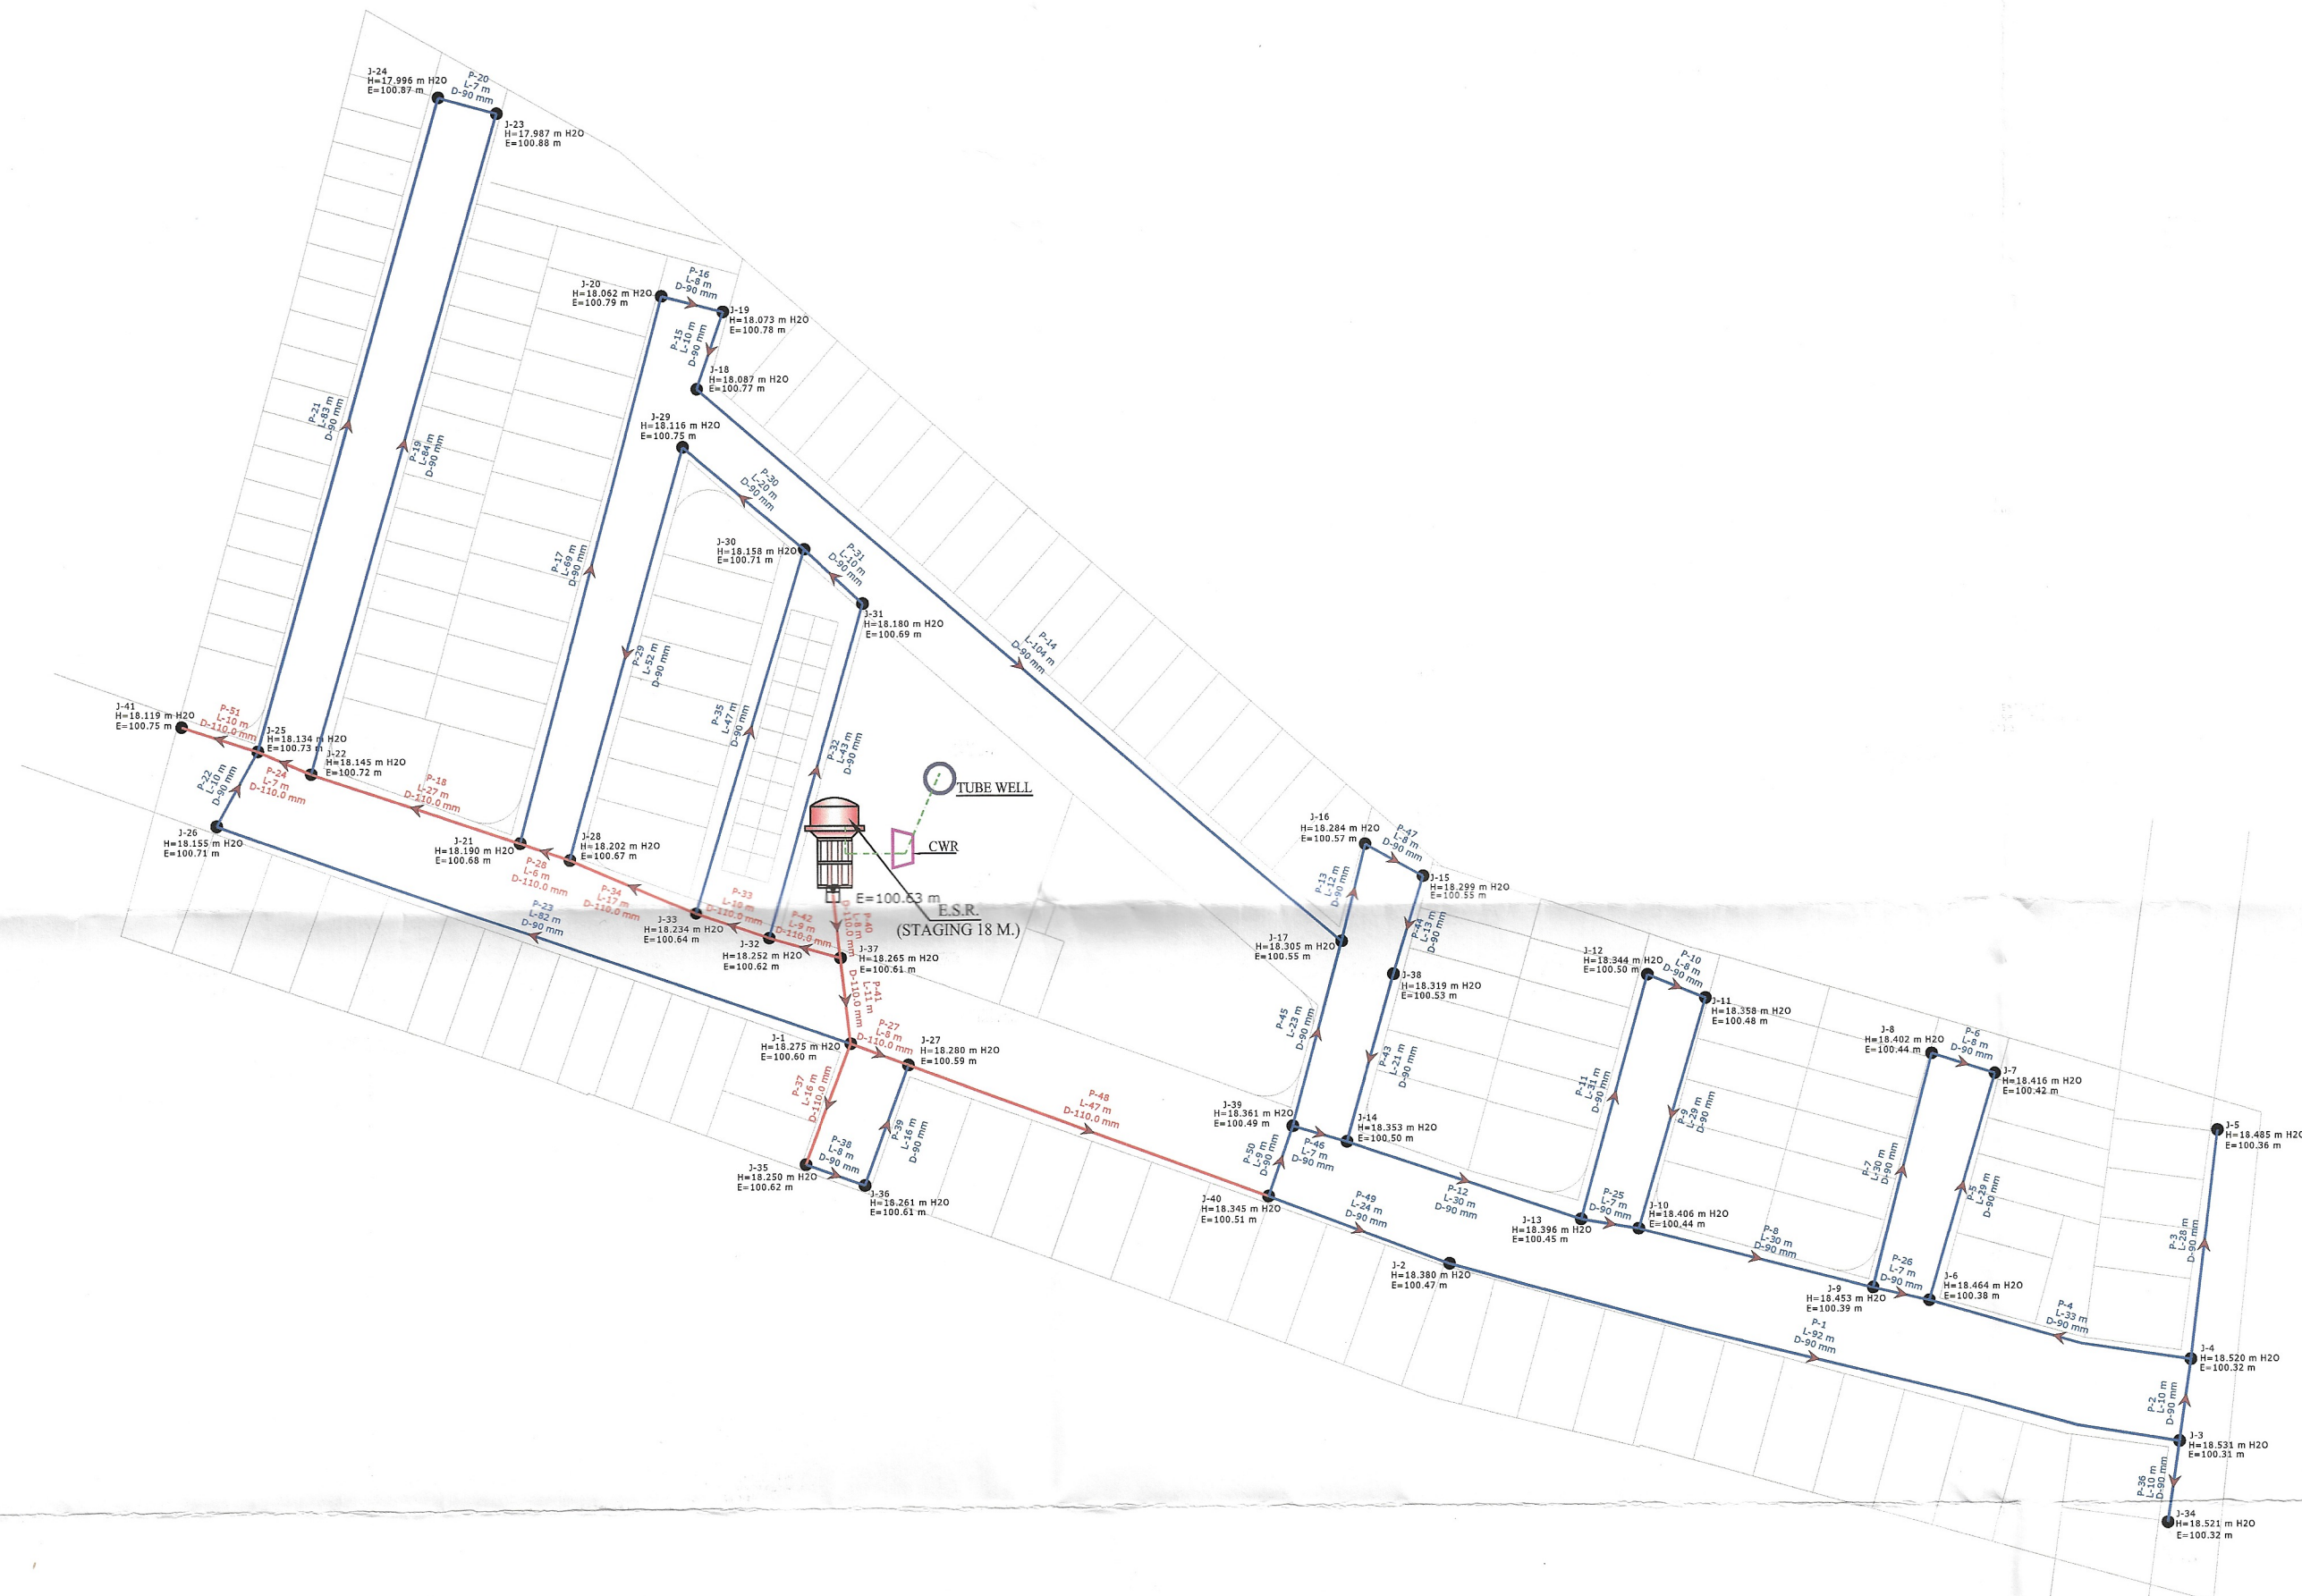

Tanish
TANISH AGRAWAL
B. TECH (CIVIL)
Sr No. 021109

LAY-OUT PLAN OF

(ROADS , ☐ ELECTRICALS , ☐ SEWER LINE ☒
WATER SUPPLY ☐ & RAIN WATER HARVESTING) ☐

- Notes:-
- ALL DIMENSIONS ARE IN METER & DIAMETERS ARE IN MILLIMETER, UNLESS OTHERWISE SPECIFIED.
 - EARTH COVER PROVIDED ABOVE PIPE SHALL BE MINIMUM 1.0 M.
 - PIPE MATERIAL SHALL BE HDPE DWC (DOUBLE WALL CORRUGATED).
 - PERIODIC FLUSHING SHALL BE REQUIRED WHERE VELOCITIES ARE LESS THEN SELF CLEANSING VELOCITY.

Notes:-
WATER SUPPLY NETWORK LEGENDS :

	90 mm DIA PIPE
	110 mm DIA PIPE
	J- 12 H: 12.07m E:100.34 m
	PIPE NUMBER FLOW DIRECTION DIAMETER LENGTH
	ESR/CWR
	Water Line Slope



NAME OF SCHEME :-
"THE RING RESIDENCY"
AT VILLAGE - SITARAMPURA, TEH.- SANGANER, JAIPUR.

ENGINEERING CONSULTANT:-

Cad Max
PROJECTS (P) LTD.
301, Prism Tower Opp. Police Headquarter,
Lakothi scheme, Tonk Road JAIPUR (RAJ.) 302015
Ph: 0141-4113111, Mob: +91-9829046031
Website: www.cadmaxpro.com, e-mail: info@cadmaxpro.com

DRAWING TITLE:-
**Layout Plan of Water Supply
Distribution System**