


KHASRA NO.- 220,221,270
AT REVENUE VILLAGE - KESHYAWALA, TEH.- SANGANER, JAIPUR

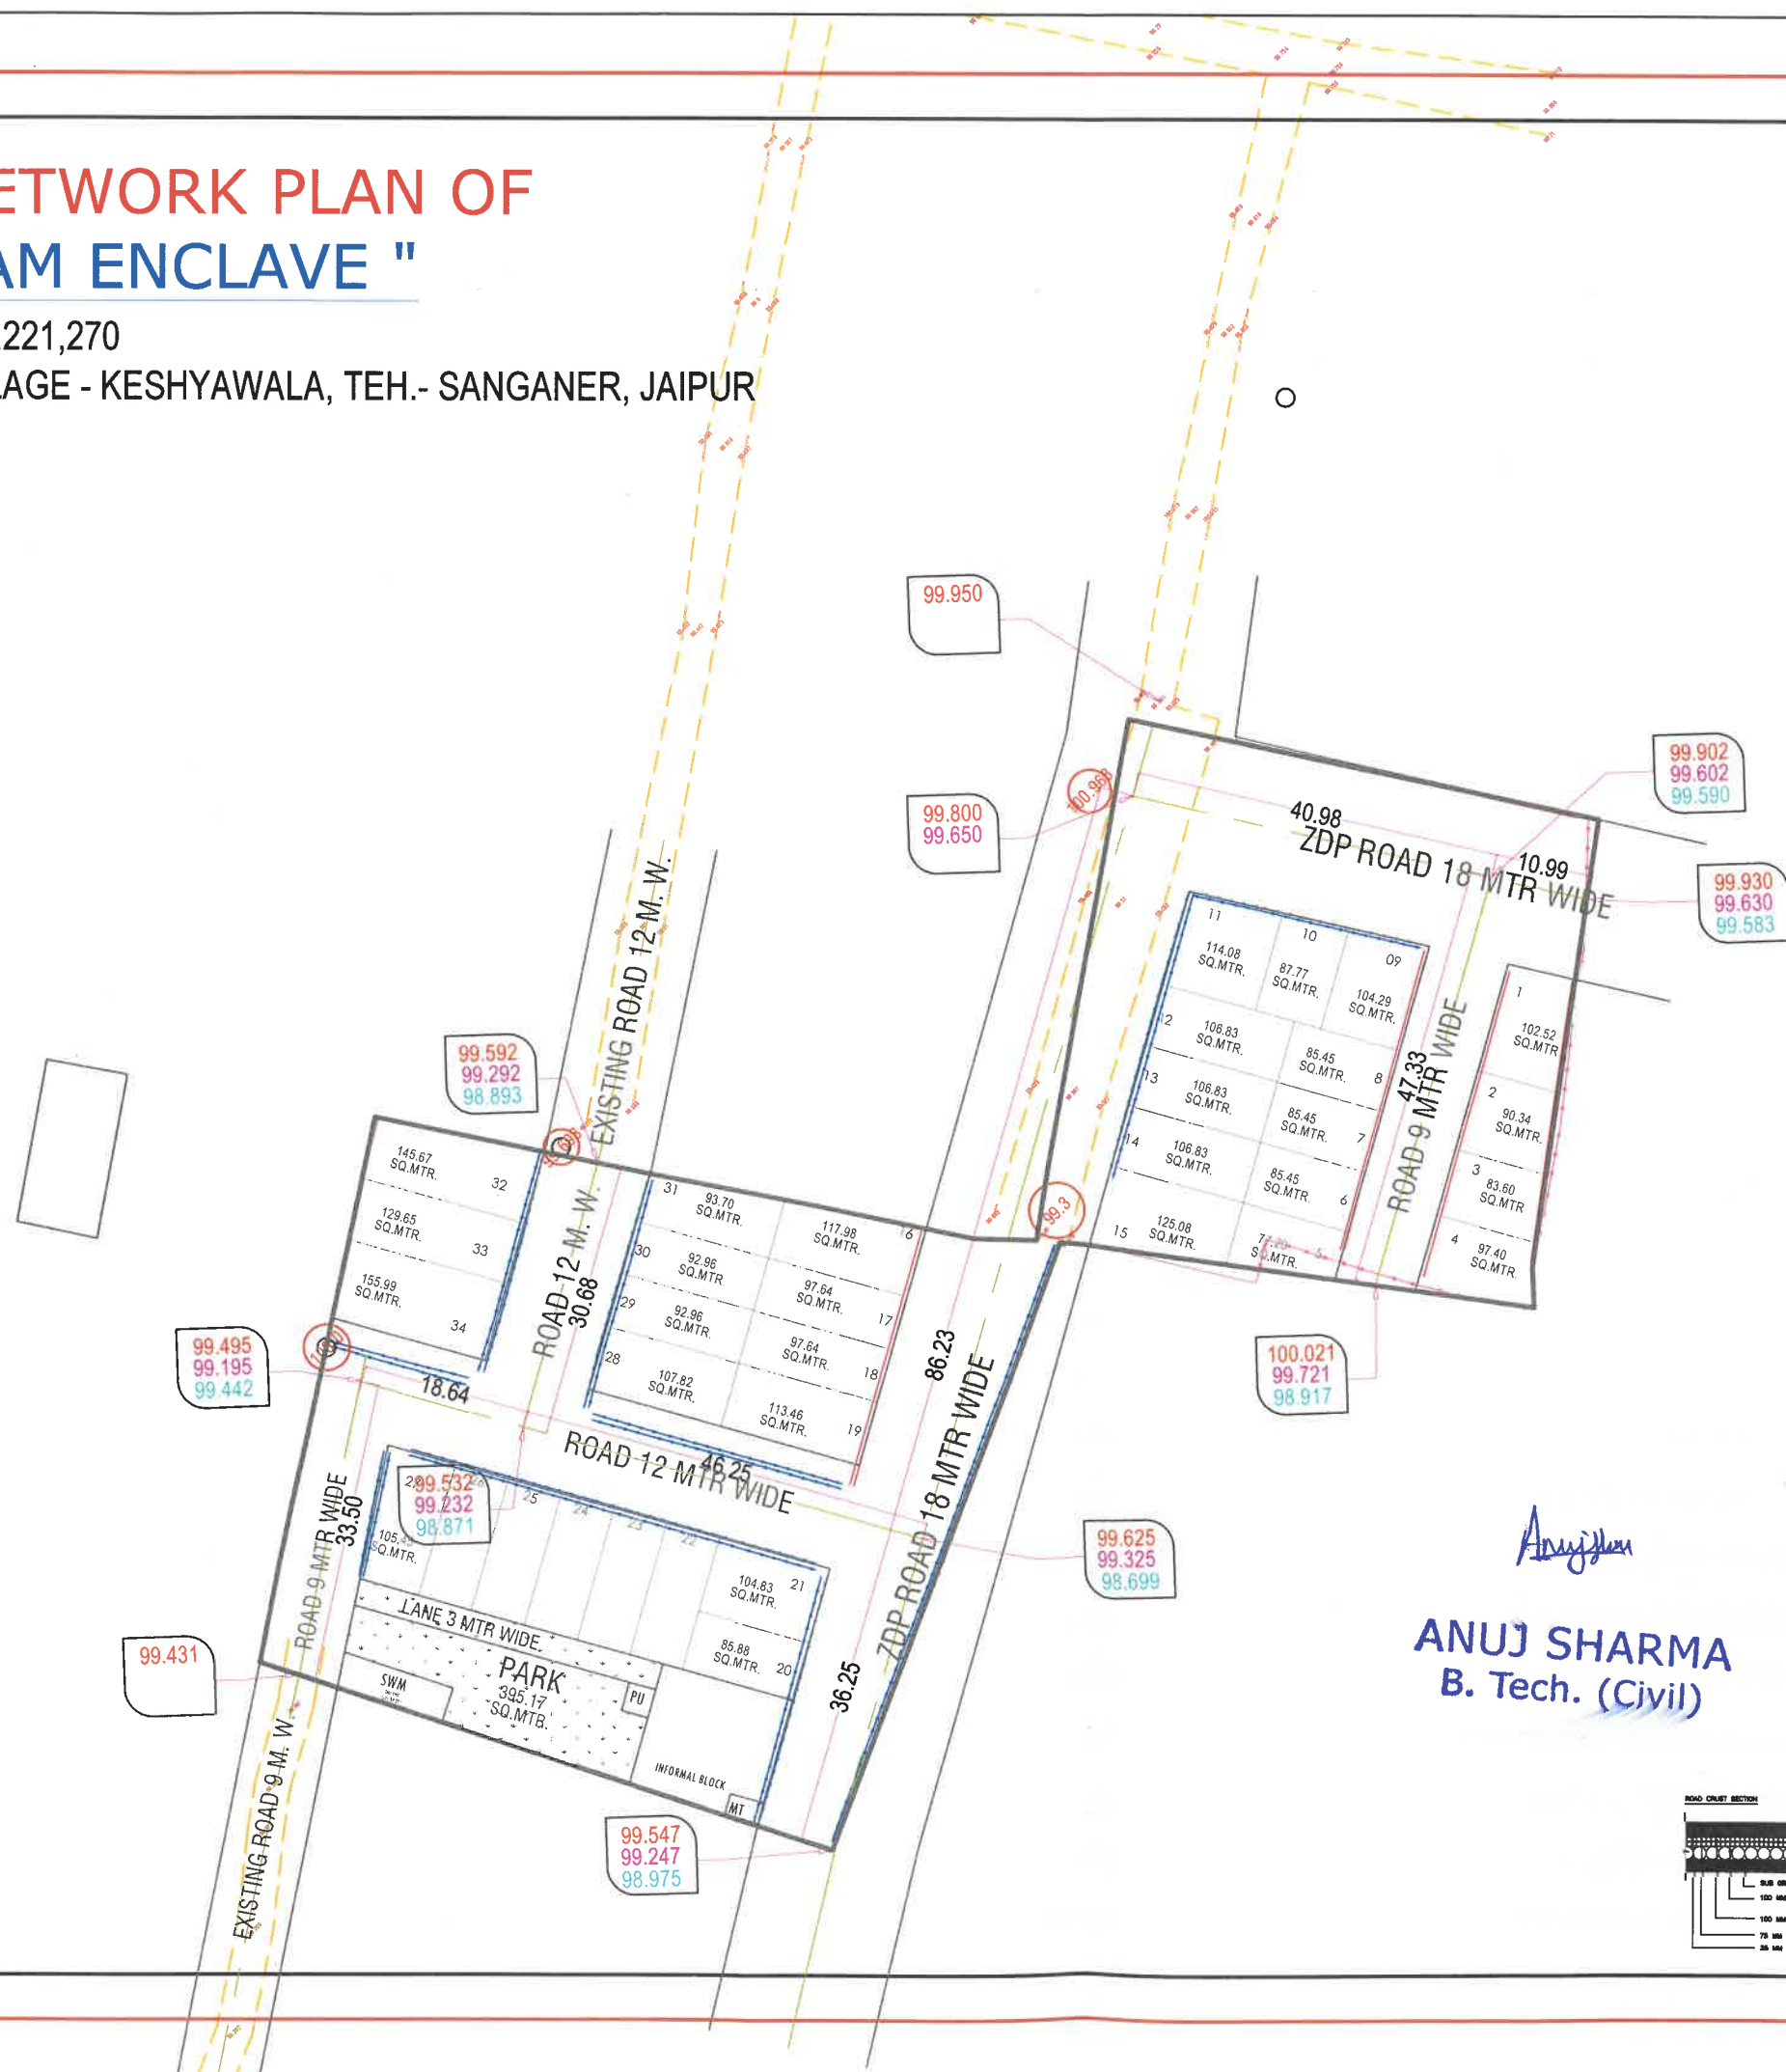

KHASRA NO.- 220,221,270

AT REVENUE VILLAGE - KESHYAWALA, TEH.- SANGANER, JAIPUR



(ROADS , ☒ ELECTRICALS , ☐ SEWER LINE ☐
WATER SUPPLY ☐ & RAIN WATER HARVESTING) ☐

LEGENDS :-

<u>Symbols/Line</u>	<u>Relation To</u>
100.665	Proposed Road Finished Levels
100.365	Proposed Road Formation Levels
100.136	Natural Ground Levels
	Proposed Road Slope Direction
	Proposed Road Carriageway line

Road Network Length:-

S.NO.	ROW OF ROAD (Mtr.)	LENGTH (Mtr.)
1.	18.0	00.00
2.	12.0	00.00
3.	9.0	00.00
	Total	00.00

NAME OF SCHEME :-

" SITARAM ENCLAVE "

KHASRA NO.- 220,221,270
 AT REVENUE VILLAGE - KESHYAWALA, TEH.- SANGANER, JAIPUR

LEGEND:-

SCHEME BOUNDARY -

SCHEME CORNER POINT-

SCALE :-

NORTH :-



SUBMITTED TO :-

Consultant:-



301, Prism Tower, Opp. Police Headquarter,
LalKothi Scheme, Tonk Road JAIPUR (RAJ.) 302015
PH: 0141-4113111, Mob.: +91-9829045031
Website: www.cadmappro.com, e-mail: info@cadmappro.com

Version: www.cadmapro.com, e-mail: info@cadmapro.com

JOB No.:			REMARKS
DESIGN	SIM	DATE	
DATE			
CHD			
APP			

RELEASED FOR	<input checked="" type="checkbox"/> PRELIMINARY	<input type="checkbox"/> TENDER	<input type="checkbox"/> INFORMATION	<input type="checkbox"/> APPROVAL	<input type="checkbox"/> CONSTRUCTION
--------------	---	---------------------------------	--------------------------------------	-----------------------------------	---------------------------------------

RELEASED FOR	<input checked="" type="checkbox"/> PRELIMINARY	<input type="checkbox"/> TENDER	<input type="checkbox"/> INFORMATION	<input type="checkbox"/> APPROVAL	<input type="checkbox"/> CONSTRUCTION
--------------	---	---------------------------------	--------------------------------------	-----------------------------------	---------------------------------------